




NOTES
THIS DRAWING IS THE SUBJECT OF
COPYRIGHT AND DESIGN RIGHTS
AND SHALL NOT BE REPRODUCED,
LOANED, COPIED OR SUBMITTED
TO ANY OTHER PARTY WITHOUT
CONSENT.

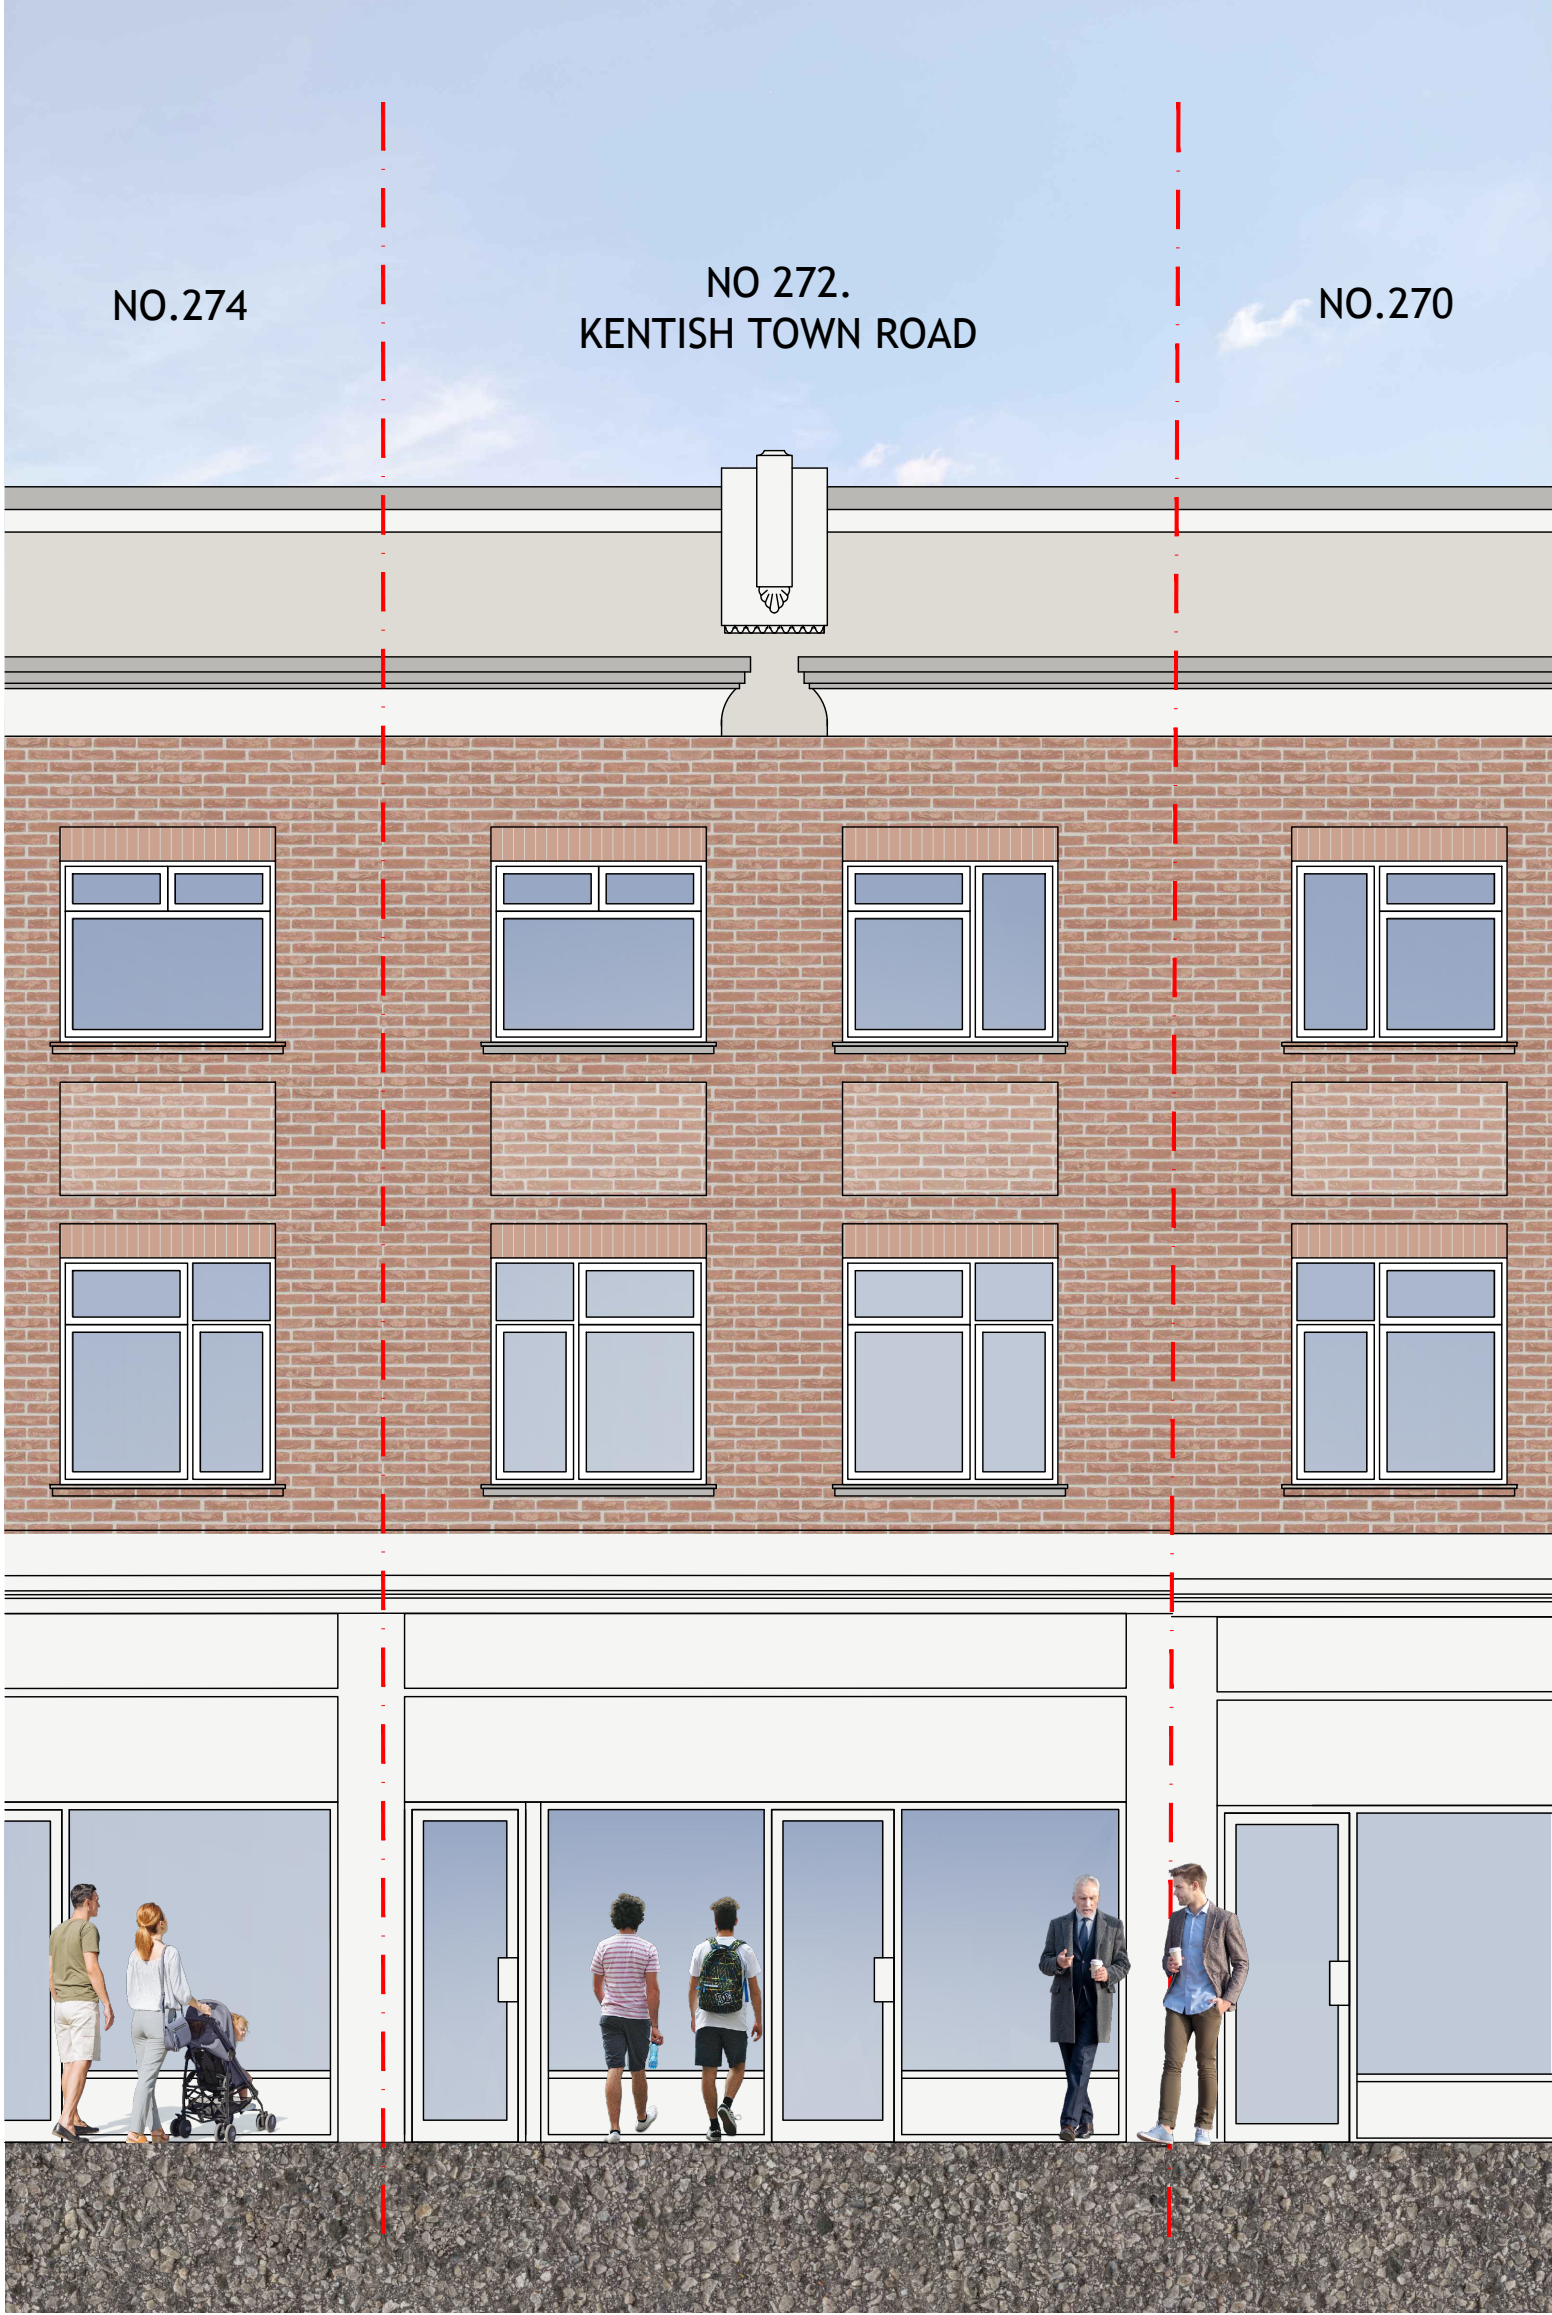

EXISTING
FRONT ELEVATION
SCALE 1:50

 

EXISTING
REAR ELEVATION
SCALE 1:50

 

NO.	DR.	INFO
DATE		
REVISION		
PROJECT	272 KENTISH TOWN ROAD, LONDON, NWS 2AA	
CLIENT		

DRAWING TITLE
EXISTING ELEVATIONS

SCALE	1:50	1:100
SIZE	A1	A3
JOB NO.	202065	
STAGE	P	
DWG NO.	202065.P.301	
REVISION		
DATE	OCTOBER 2020	
DRAWN	MB	
CHECKED	MB	