



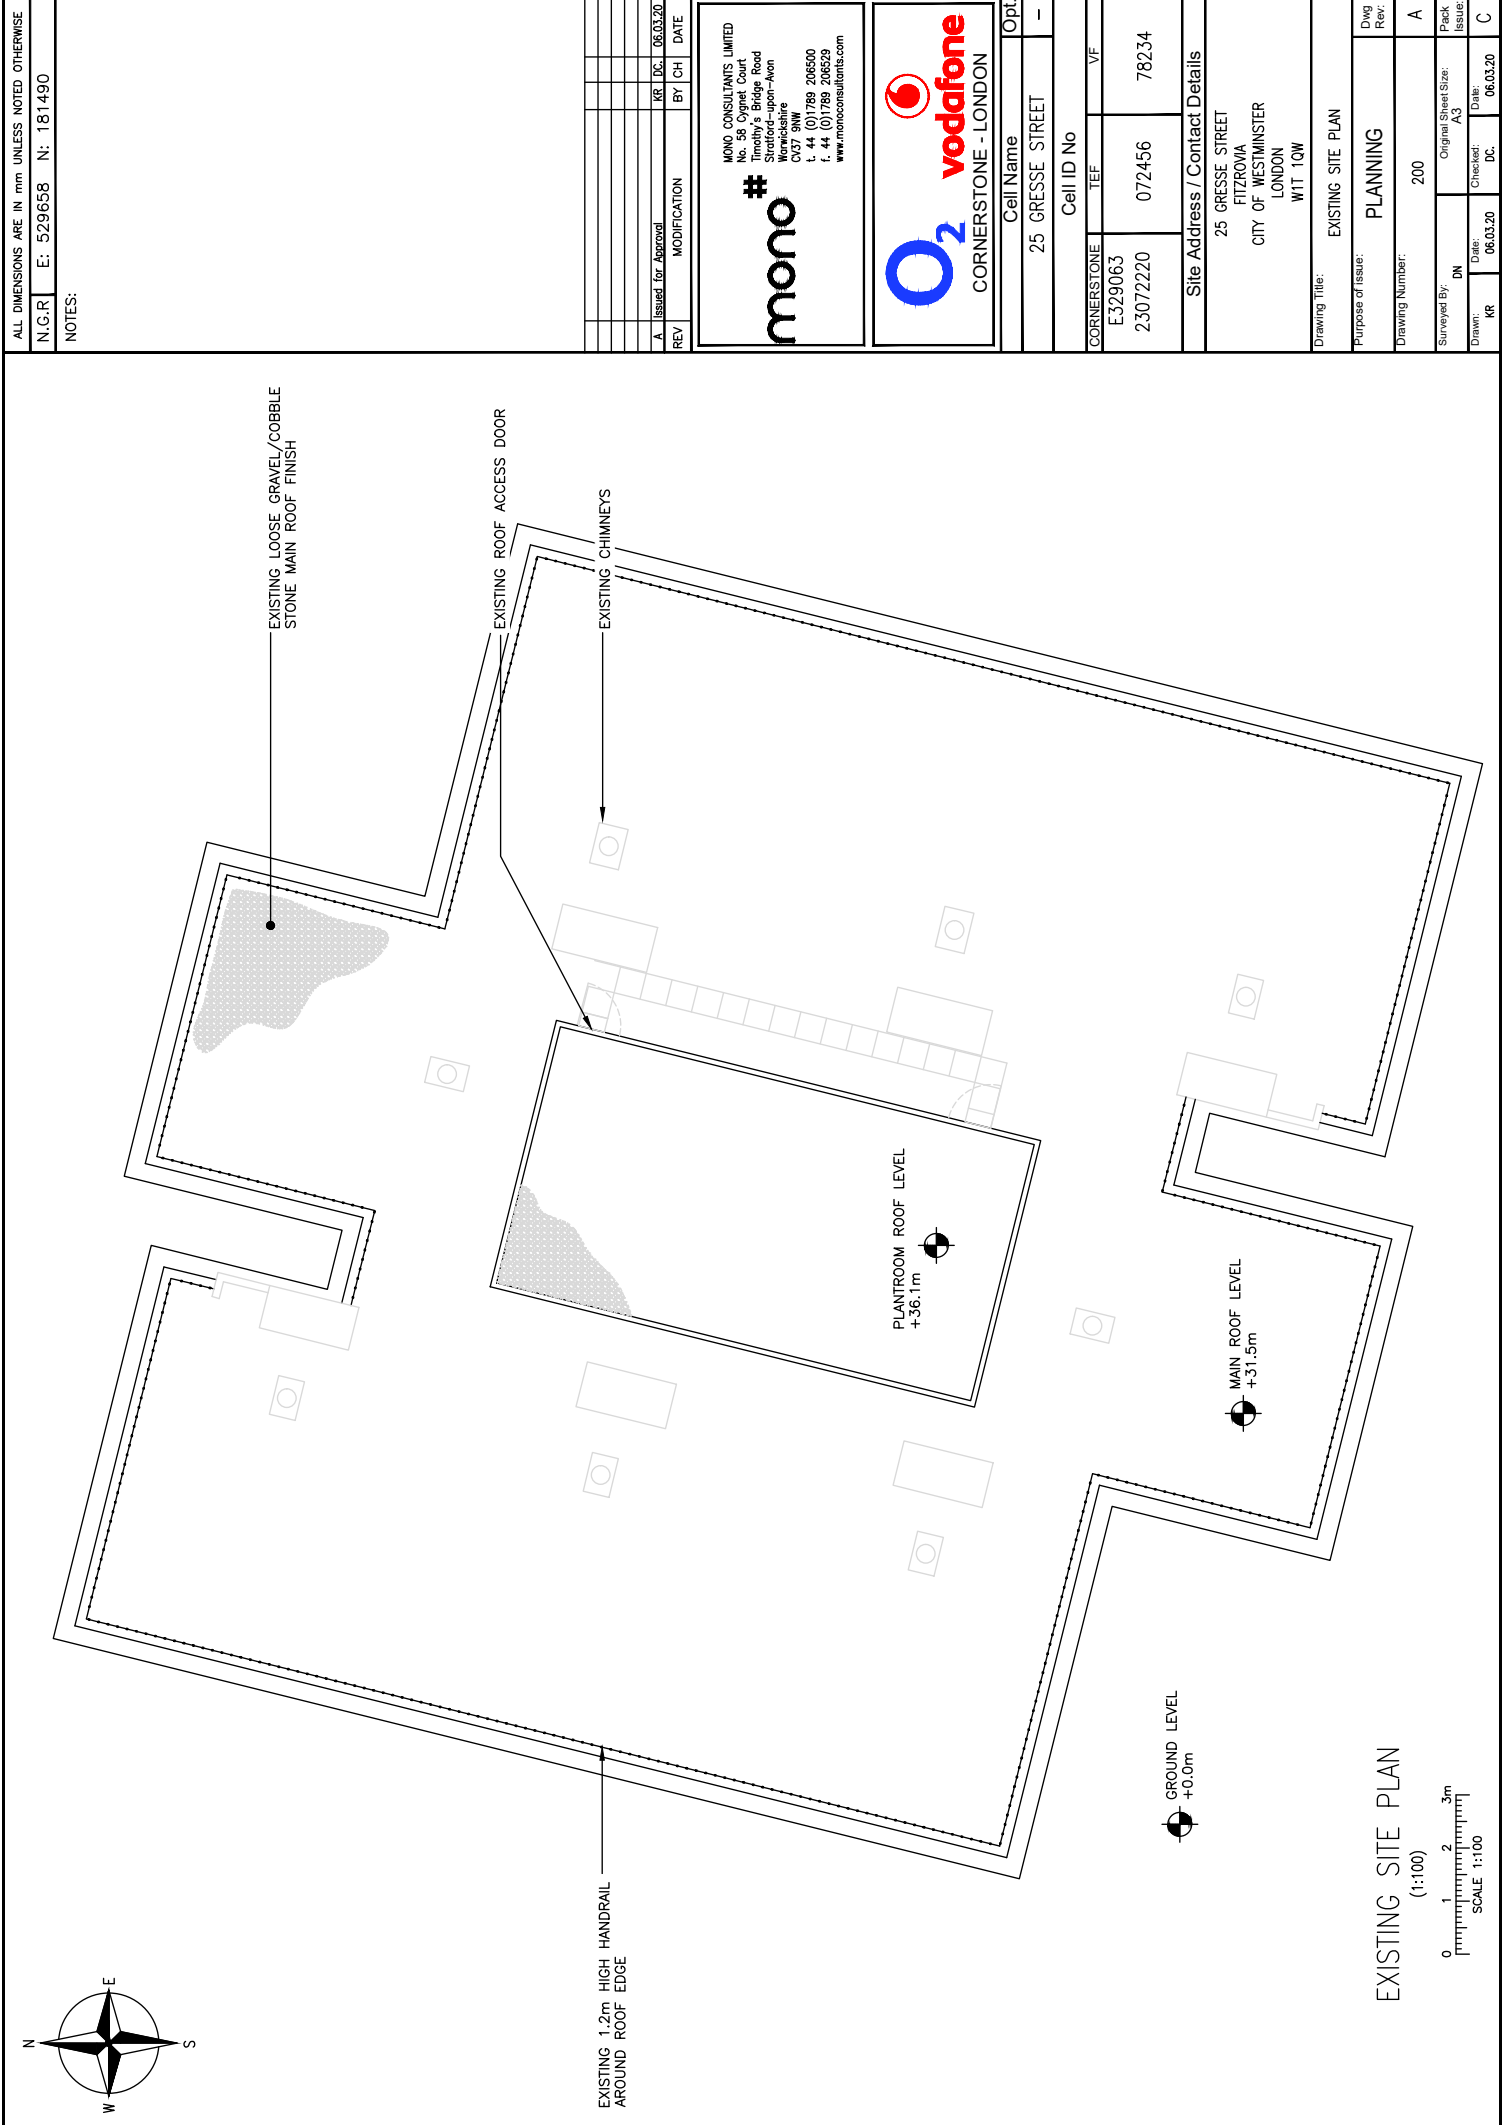


(1:100)

 

SCALE 1:100

SCALE 1:100

NOTES:

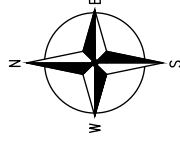

- EXISTING LOOSE GRAVEL/COBBLE
STONE MAIN ROOF FINISH

- PROPOSED VF/TEF ROXTEC GLAND IN PLANTROOM WALL TO CARRY POWER CABLES FROM MAIN SUPPLY VIA NEW 150mm VERTICAL CABLE TRAY TO ROOF LEVEL (SURVEY REQUIRED TO ESTABLISH MAIN SUPPLY LOCATION AND CONFIRM CABLE ROUTE)

—PROPOSED FIRE ALARM
SOUNDER/CALL POINT FIXED
TO PLANT ROOM WALL

EXISTING ROOF ACCESS DOOR

— PROPOSED SAFETY LIGHTING (TYP)

—EXISTING CHIMNEYS

- PROPOSED VF/TEF ACDB
WITHIN IP METAL ENCLOSURE
FIXED TO GRILLAGE HANDRAILS

PROPOSED VF/TEF FREE STANDING GRILLAGE WITH HANDRAIL AND SELF CLOSING SAFETY GATE ON NON PENETRATIVE PADS C/W

3No. VF CABINETS:

- HYBRID ERS RACK
- CSC CABINET (1)
- CSC CABINET (2)

- 3No. TEF CABINETS
- ELTEK 4TH GEN
- FLAT PACK CAB
- FLAT PACK CAB

PROPOSED SAFETY LIGHTING (TYP)

- PROPOSED VF/TFE STEP OVERS:

- PROPOSED VF/TEF 450mm WIDE CABLE TRAY ON RUBBER BLOCKS

- PROPOSED VF GPS MODULE FIXED MINIMUM 200mm ABOVE ANTENNAS

— PROPOSED VF 3No. ANTENNAS
FIXED TO QUAD POD AND
ADDITIONAL ANTENNA SUPPORT
POLES AND STAND OFF BRACKETS

- PROPOSED TEF GPS MODULE FIXED
MINIMUM 200mm ABOVE ANTENNAS
ON STANDARD MOUNTING KIT

— PROPOSED TEF 2No. ANTENNAS MOUNTED TO QUAD POD AND ADDITIONAL ANTENNA SUPPORT POLES AND STAND OFF BRACKETS

PROPOSED TEF 2No. ANTENNAS
MOUNTED TO QUAD POD AND
ADDITIONAL ANTENNA SUPPORT
POLES AND STAND OFF BRACKETS

PROPOSED VF 3No. ANTENNAS
FIXED TO QUAD POD AND
ADDITIONAL ANTENNA SUPPORT
POLES AND STAND OFF BRACKETS

PROPOSED VF 5No. ERS UNITS
MOUNTED ON 2No. ERS RAIL
FIXED TO QUAD POD

PROPOSED TEF 5No. RRUs C/W —
WITH NOKIA ONE CLIP RAILS FIXED
TO QUAD POD

EXISTING 1.2m HIGH HANDRAIL
AROUND ROOF EDGE

PROPOSED TEF 5No. RRUs C/W
WITH NOKIA ONE CLIP RAILS
FIXED TO QUAD POD

PROPOSED TEF 2No. ANTENNAS —
MOUNTED TO QUAD POD AND
ADDITIONAL ANTENNA SUPPORT
BOLES AND STAND OFF BRACKETS

PROPOSED TEF Ø300 —
DISH FIXED TO SUPPORT
POLE ABOVE ANTENNA.

PROPOSED VF 3No. ANTENNAS
FIXED TO QUAD POD AND
ADDITIONAL ANTENNA SUPPORT
POLES AND STAND OFF BRACKETS


PROPOSED VF Ø300 DIS
TO SUPPORT POLE ABC
ANTENNA. BEARING TBC

PROPOSED VF 5No. ERS UNITS
MOUNTED ON 2No. ERS RAIL
FIXED TO QUAD POD



PROPOSED SITE PLAN

(1:100)

 

N.G.R.	E: 529658 N: 181490
--------	---------------------

NOTES:

A	Issued for Approval	KR	DC.	06.03.20
REV	MODIFICATION	BY	CH	DATE

O₂ **vodafone**
CORNERSTONE - LONDON

Cell Name	Opt
25 GRESSE STREET	-

Cell ID No

CORNERSTONE	TEF	VF
E329063	072456	78234
23072220		


Site Address / Contact Details
25 GRESSE STREET FITZROVIA CITY OF WESTMINSTER LONDON W1T 1QW

Drawing Title: EXISTING SITE ELEVATION 1/4

Purpose of Issue:	PLANNING	Dwg Rev:
-------------------	----------	-------------


Drawing Number:	300	A
-----------------	-----	---

Surveyed By:	Original Sheet Size:	Pack
DN	A3	Issue

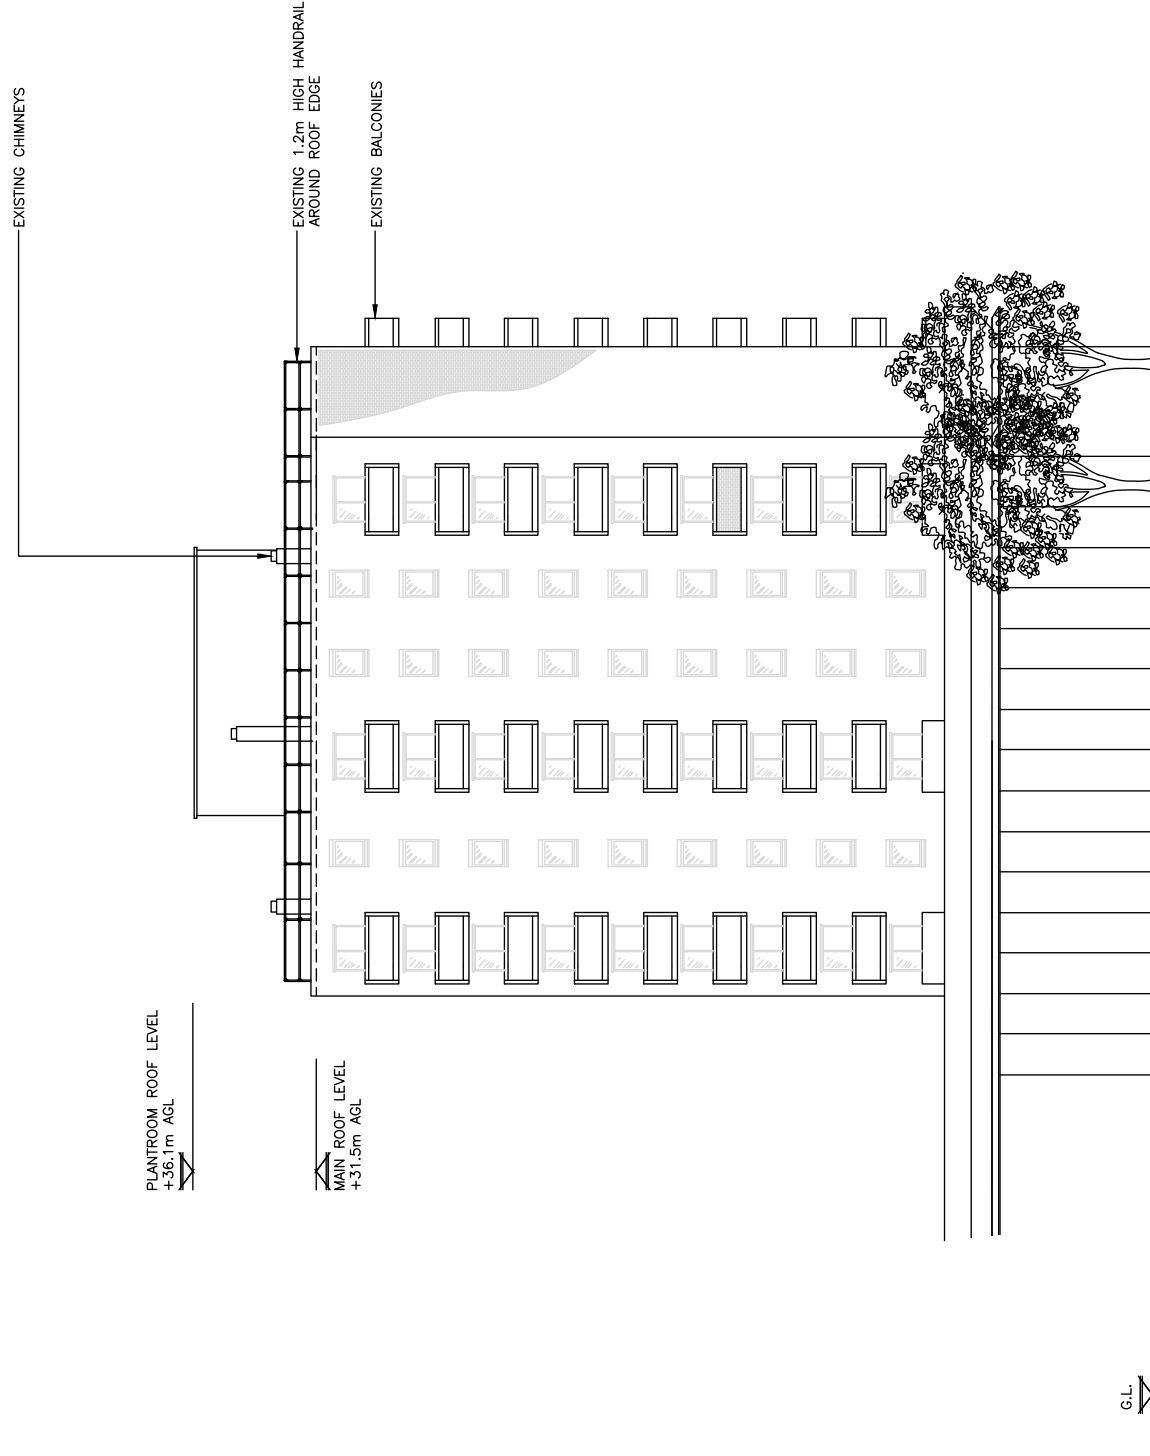

EXISTING WEST ELEVATION

(1:200)

 

SCALE 1:200

N.G.R	E: 529658	N: 181490
-------	-----------	-----------

100

10

10

10

[illegible]

O₂ vodafone
CORNERSTONE - LONDON

Cell Name	Opt
25 GRESSE STREET	-
Cell ID No	

CORNERSTONE	TEF	VF
E329063		
23072220	072456	78234

Site Address / Contact Details
25 GRESSE STREET FITZROVIA CITY OF WESTMINSTER LONDON W1T 1QW

Drawing Title:
EXISTING SITE ELEVATION 2/4


Purpose of Issue:	Dwg Rev:
PLANNING	

Drawing Number:	301	A
-----------------	-----	---

Surveyed By: DN		Original Sheet Size: A3		Pack Issue: C
Drawn: ASE	Date: 06.11.20	Checked: DC.	Date: 06.11.20	



(1:200)

 

SCALE 1:200

N.G.R	E: 529658	N: 181490
-------	-----------	-----------

NOTES:

A	Issued for Approval	ASE	DC.	06.11.20
REV	MODIFICATION	BY	CH	DATE

O₂ **vodafone**
CORNERSTONE - LONDON

Cell Name	Opt
25 GRESSE STREET	-

CORNERSTONE	TEF	VF
Cell ID No		

QUARTERLY TOTAL	1991	1992
E329063		
23072220	072456	78234

Site Address / Contact Details


25 GRESSE STREET
FITZROVIA
CITY OF WESTMINSTER
LONDON
W1T 1QW

Drawing Title: EXISTING SITE ELEVATION 3/4


Purpose of Issue:	PLANNING	Dwg Rev:
-------------------	----------	-------------

Drawing Number:	302	A
-----------------	-----	---

Surveyed By:	DN	Original Sheet Size:	A3	Pack	Issue
Drawn:	ASE	Checked:	DC	Date:	06.11.20

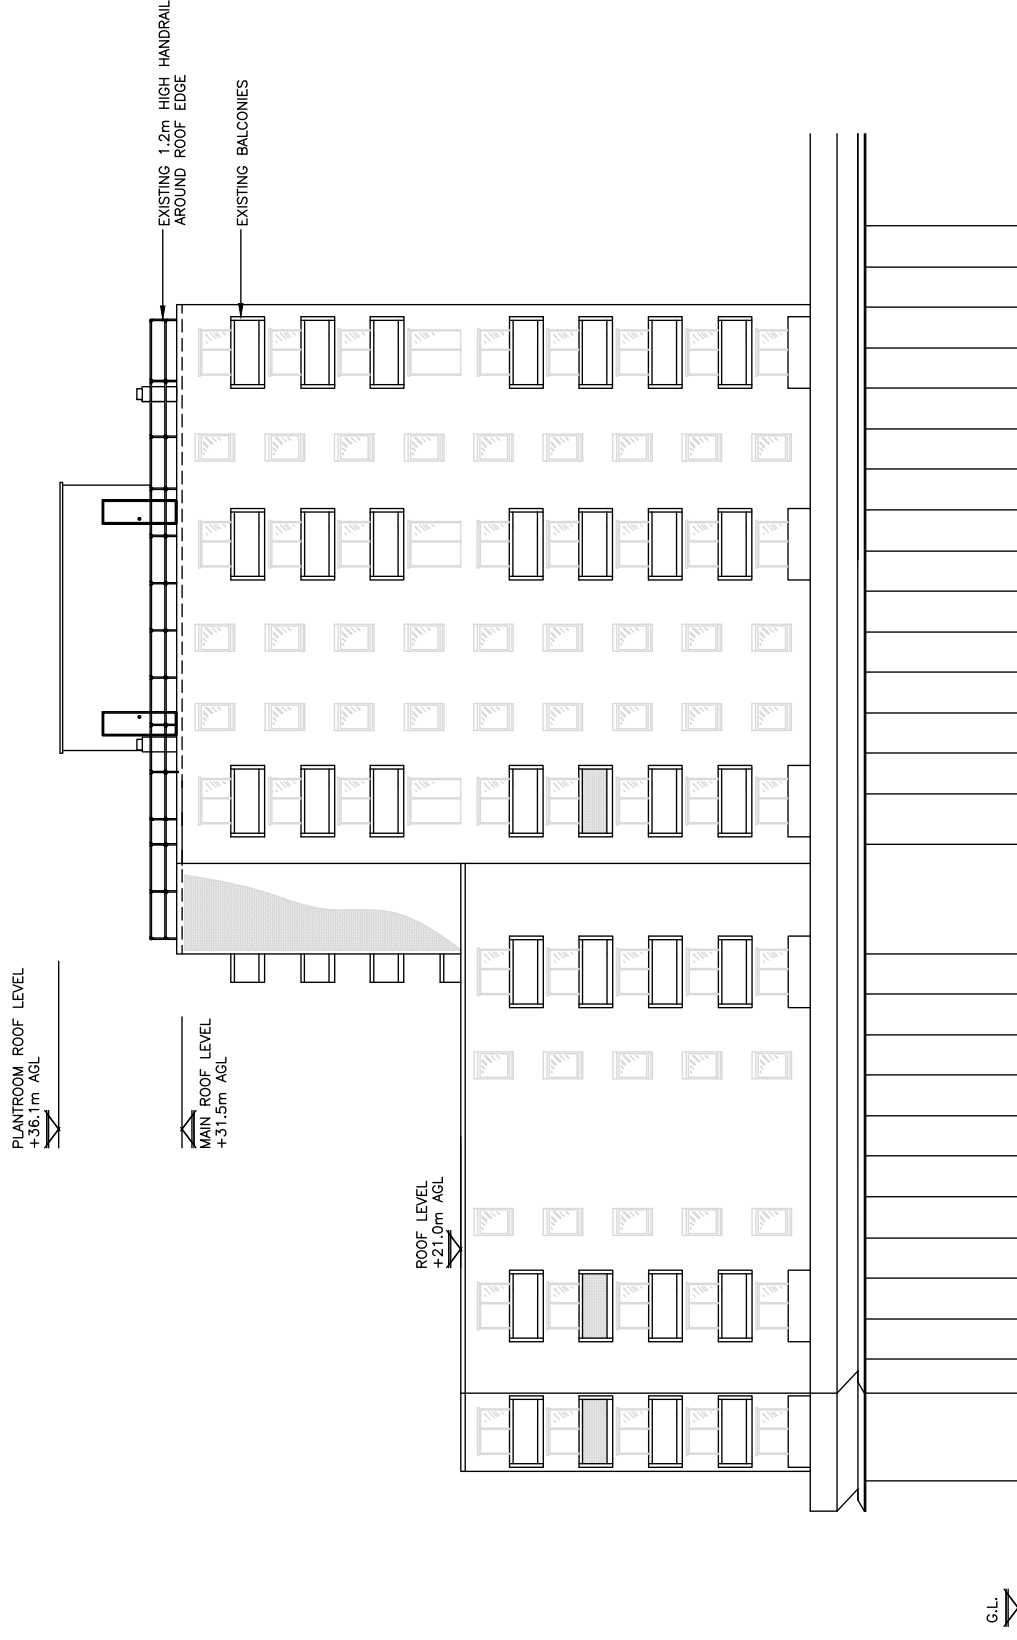

EXISTING EAST ELEVATION

 

N.G.R	E: 529658	N: 181490
-------	-----------	-----------

10

10

10


10

[illegible]

REV	MODIFICATION	BY	CH	DATE
A	Issued for Approval	ASE	DC.	06.11.20

mono #

MONO CONSULTANTS LIMITED
No. 58 Oyamel Court
Timothy's Bridge Road
Stratford-upon-Avon
Warwickshire
CV37 9NW
t. 44 (0)1789 206500
f. 44 (0)1789 206529
www.monocollants.com

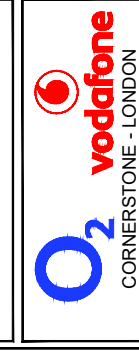

Cell Name	Opt
25 GRESSE STREET	-

Cell ID No		VE
CORNERSTONE	TEF	

E329063	072456	78234
23072220		

Site Address / Contact Details

25 GRESSE STREET
FITZROVA
CITY OF WESTMINSTER
LONDON
W1T 1QW

Drawing Title: EXISTING SITE ELEVATION 4/4

Purpose of Issue:	PLANNING	Dwg Rev:
-------------------	----------	-------------

Drawing Number:	303	A
-----------------	-----	---

Drawn: ASE	Date: 06.11.20	Checked: DC	Date: 06.11.20	Original Sheet Size: A3	Issue C
---------------	-------------------	----------------	-------------------	----------------------------	------------



N.G.R	E: 529658	N: 181490
-------	-----------	-----------

NOTES:

A	Issued for Approval	KR	DC.	06.03.20
REV	MODIFICATION	BY	CH	DATE

O₂ **vodafone**
CORNERSTONE - LONDON

Cell Name	Opt
25 GRESSE STREET	-

Cell ID No		
CORNERSTONE	TEF	VF
1720067		

Site Address / Contact Details

25 GRESSE STREET
FITZROVIA
CITY OF WESTMINSTER
LONDON
W1T 1QW

Drawing Title:
PROPOSED SITE ELEVATION 1/4

Purpose of Issue:	PLANNING	Dwg Rev:
-------------------	----------	-------------


Drawing Number:	
-----------------	--

Original Sheet Size: A3	Pack Issue
----------------------------	---------------


Drawn:	Date:	Checked:	Date:
ASE	06.03.20	DC.	06.03.20



PROPOSED WEST ELEVATION
(1:200)

 


The drawings comply with TEF & Vodafone Standard ICNIRP guidelines.
Designed in accordance with CTIL document: SDN0008 & SDN009

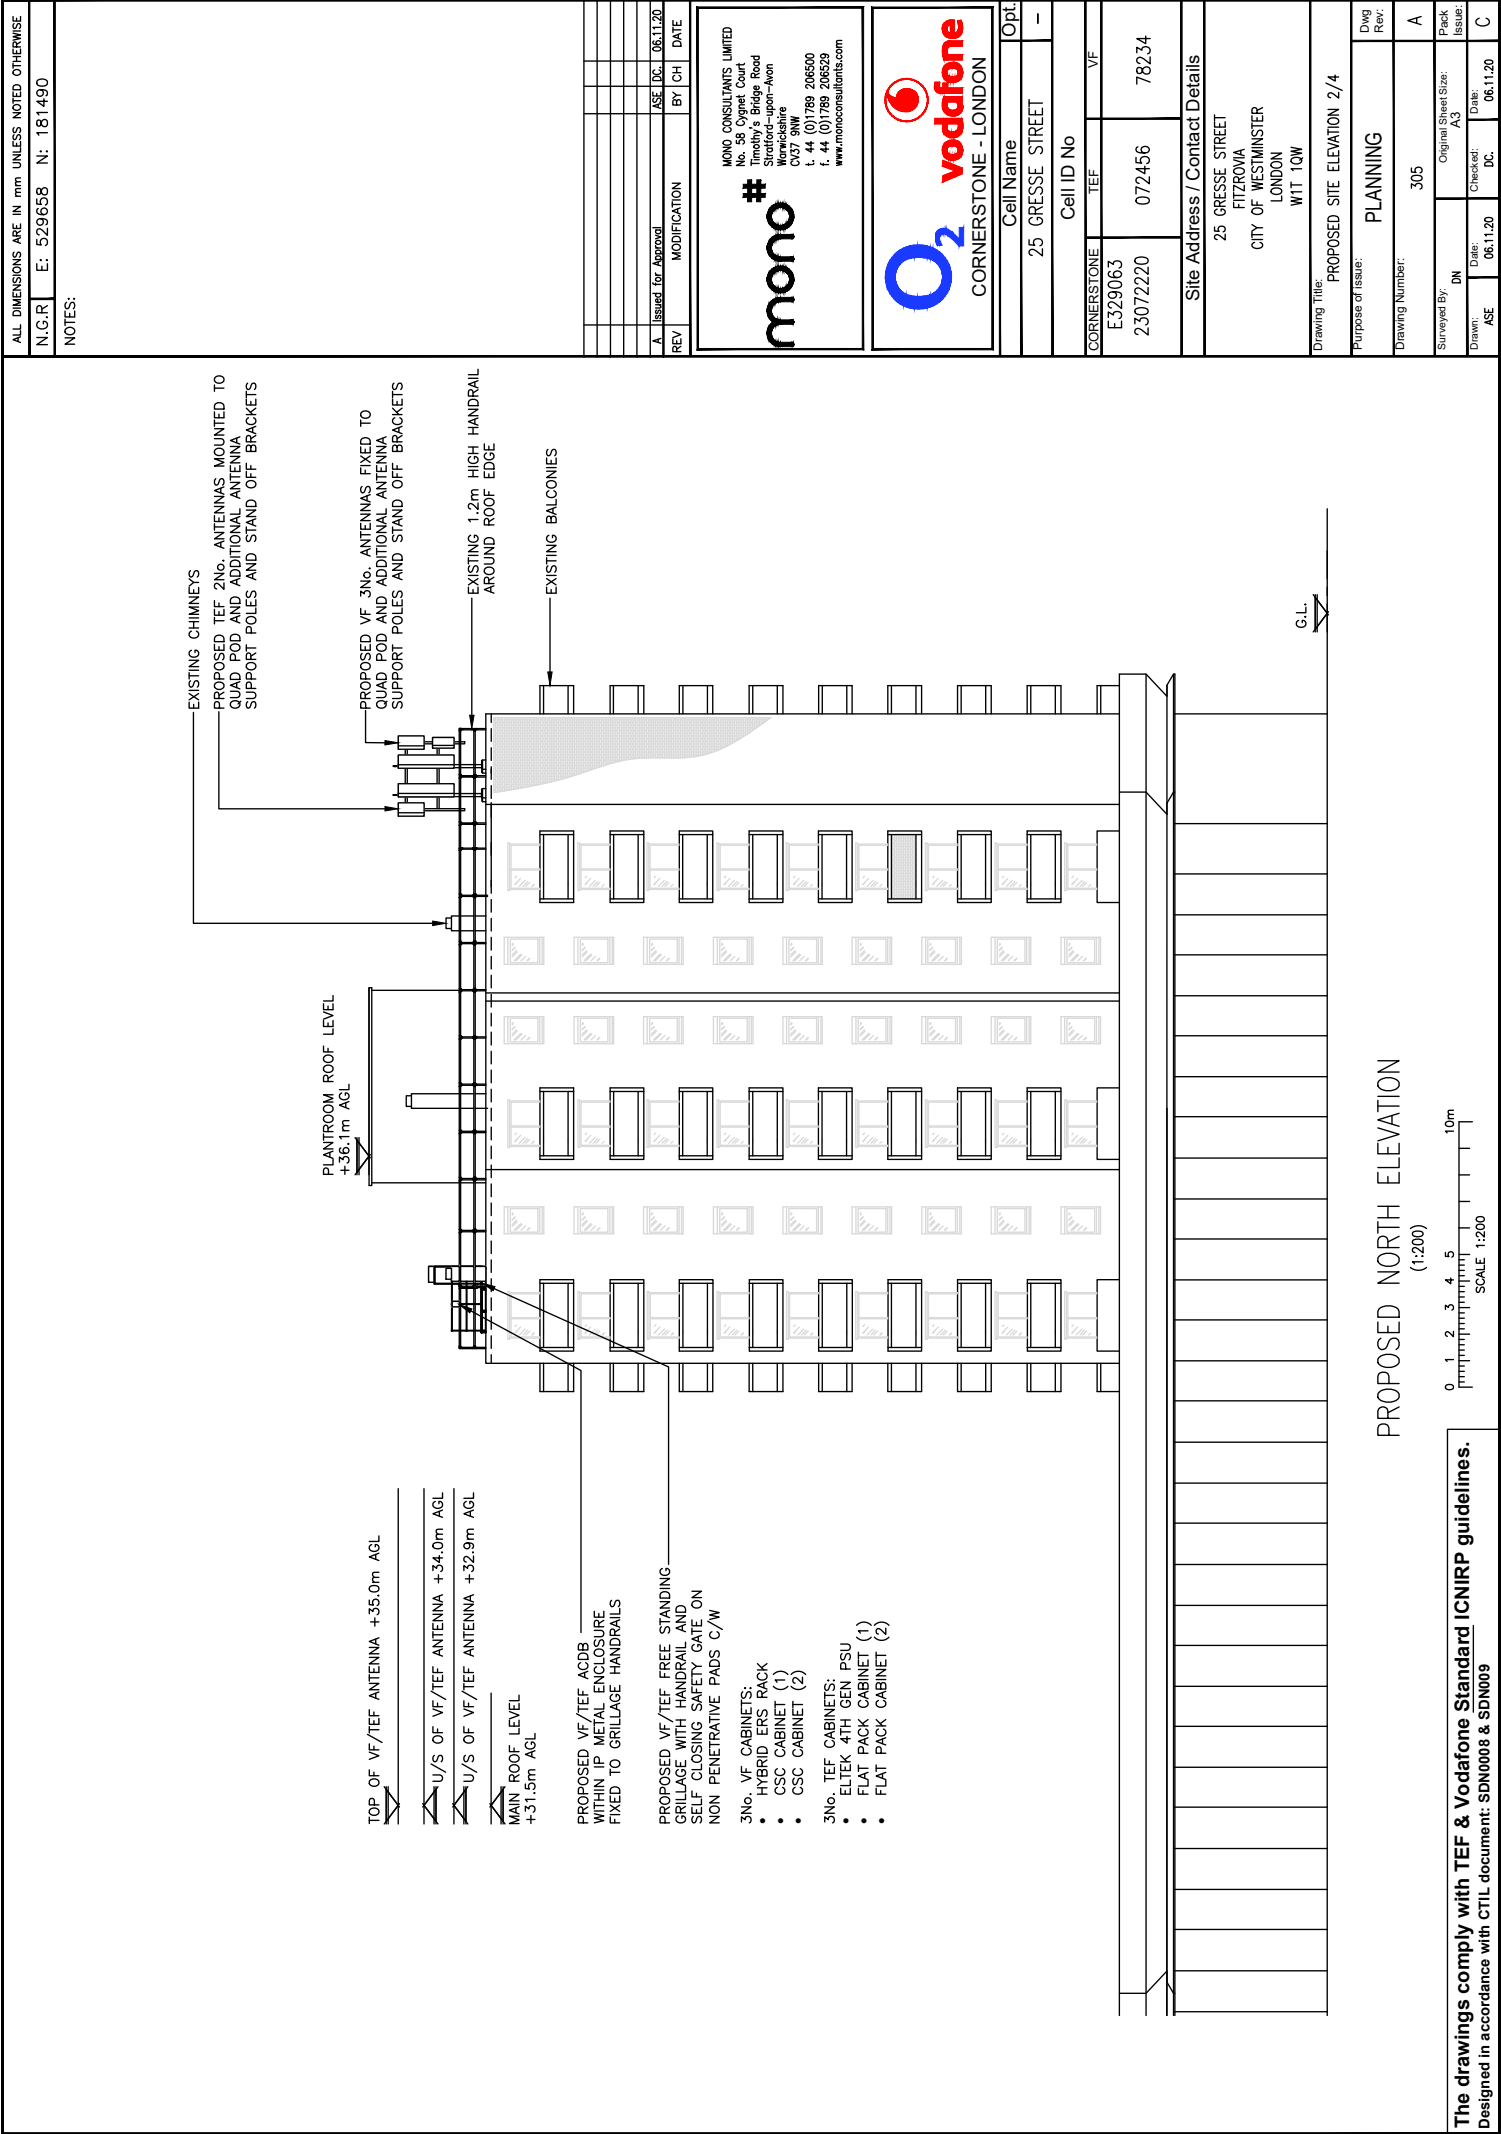

PROPOSED NORTH ELEVATION
(1:200)



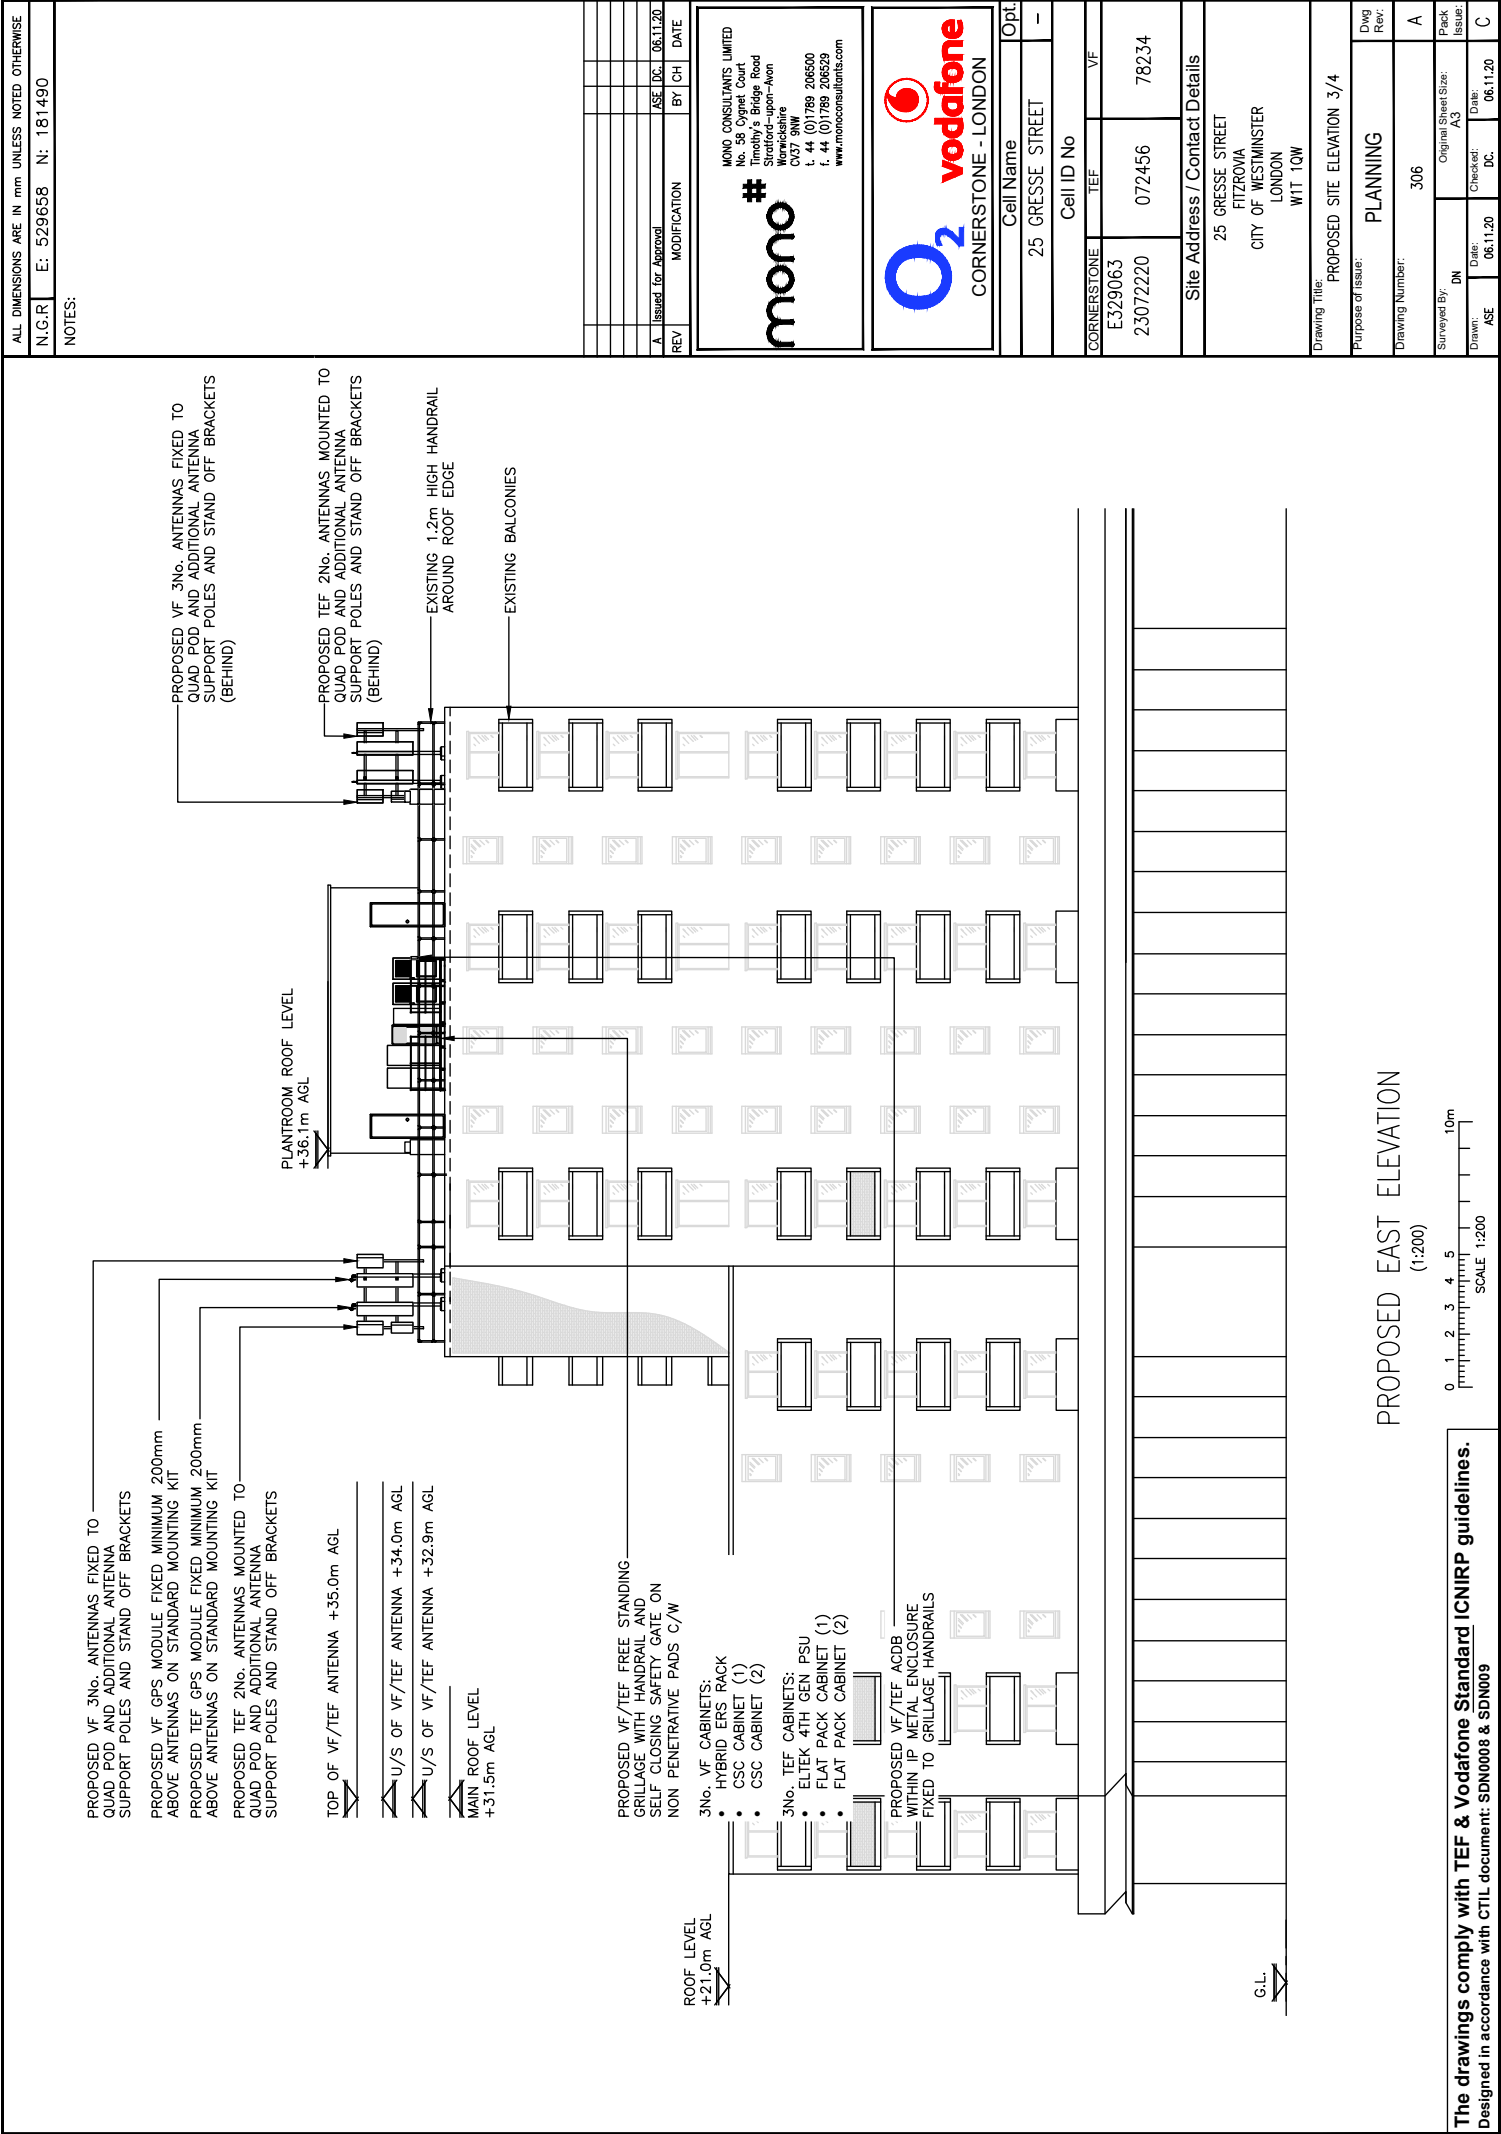

N.G.R.	E: 529658	N: 181490
--------	-----------	-----------

10

10

10

10

10

[illegible]

O₂ **vodafone**
CORNERSTONE - LONDON

Cell Name	Opt
25 GRESSE STREET	-
Cell ID No	

CORNERSTONE	TEF	VF
E329063		
23072220	072456	78234

Site Address / Contact Details
25 GRESSE STREET FITZROVIA CITY OF WESTMINSTER LONDON W1T 1QW

Drawing Title:	PROPOSED SITE ELEVATION 4/4
Purpose of Issue:	PLANNING
Dwg Rev:	

Drawing Number:	307				A
	Surveyed By: DN		Original Sheet Size: A3		Pack Issue
	Drawn: ASE	Date: 06.11.20	Checked: DC	Date: 06.11.20	C



The drawings comply with TEF & Vodafone Standard ICNIRP guidelines.
Designed in accordance with CTIL document: SDN0008 & SDN009