

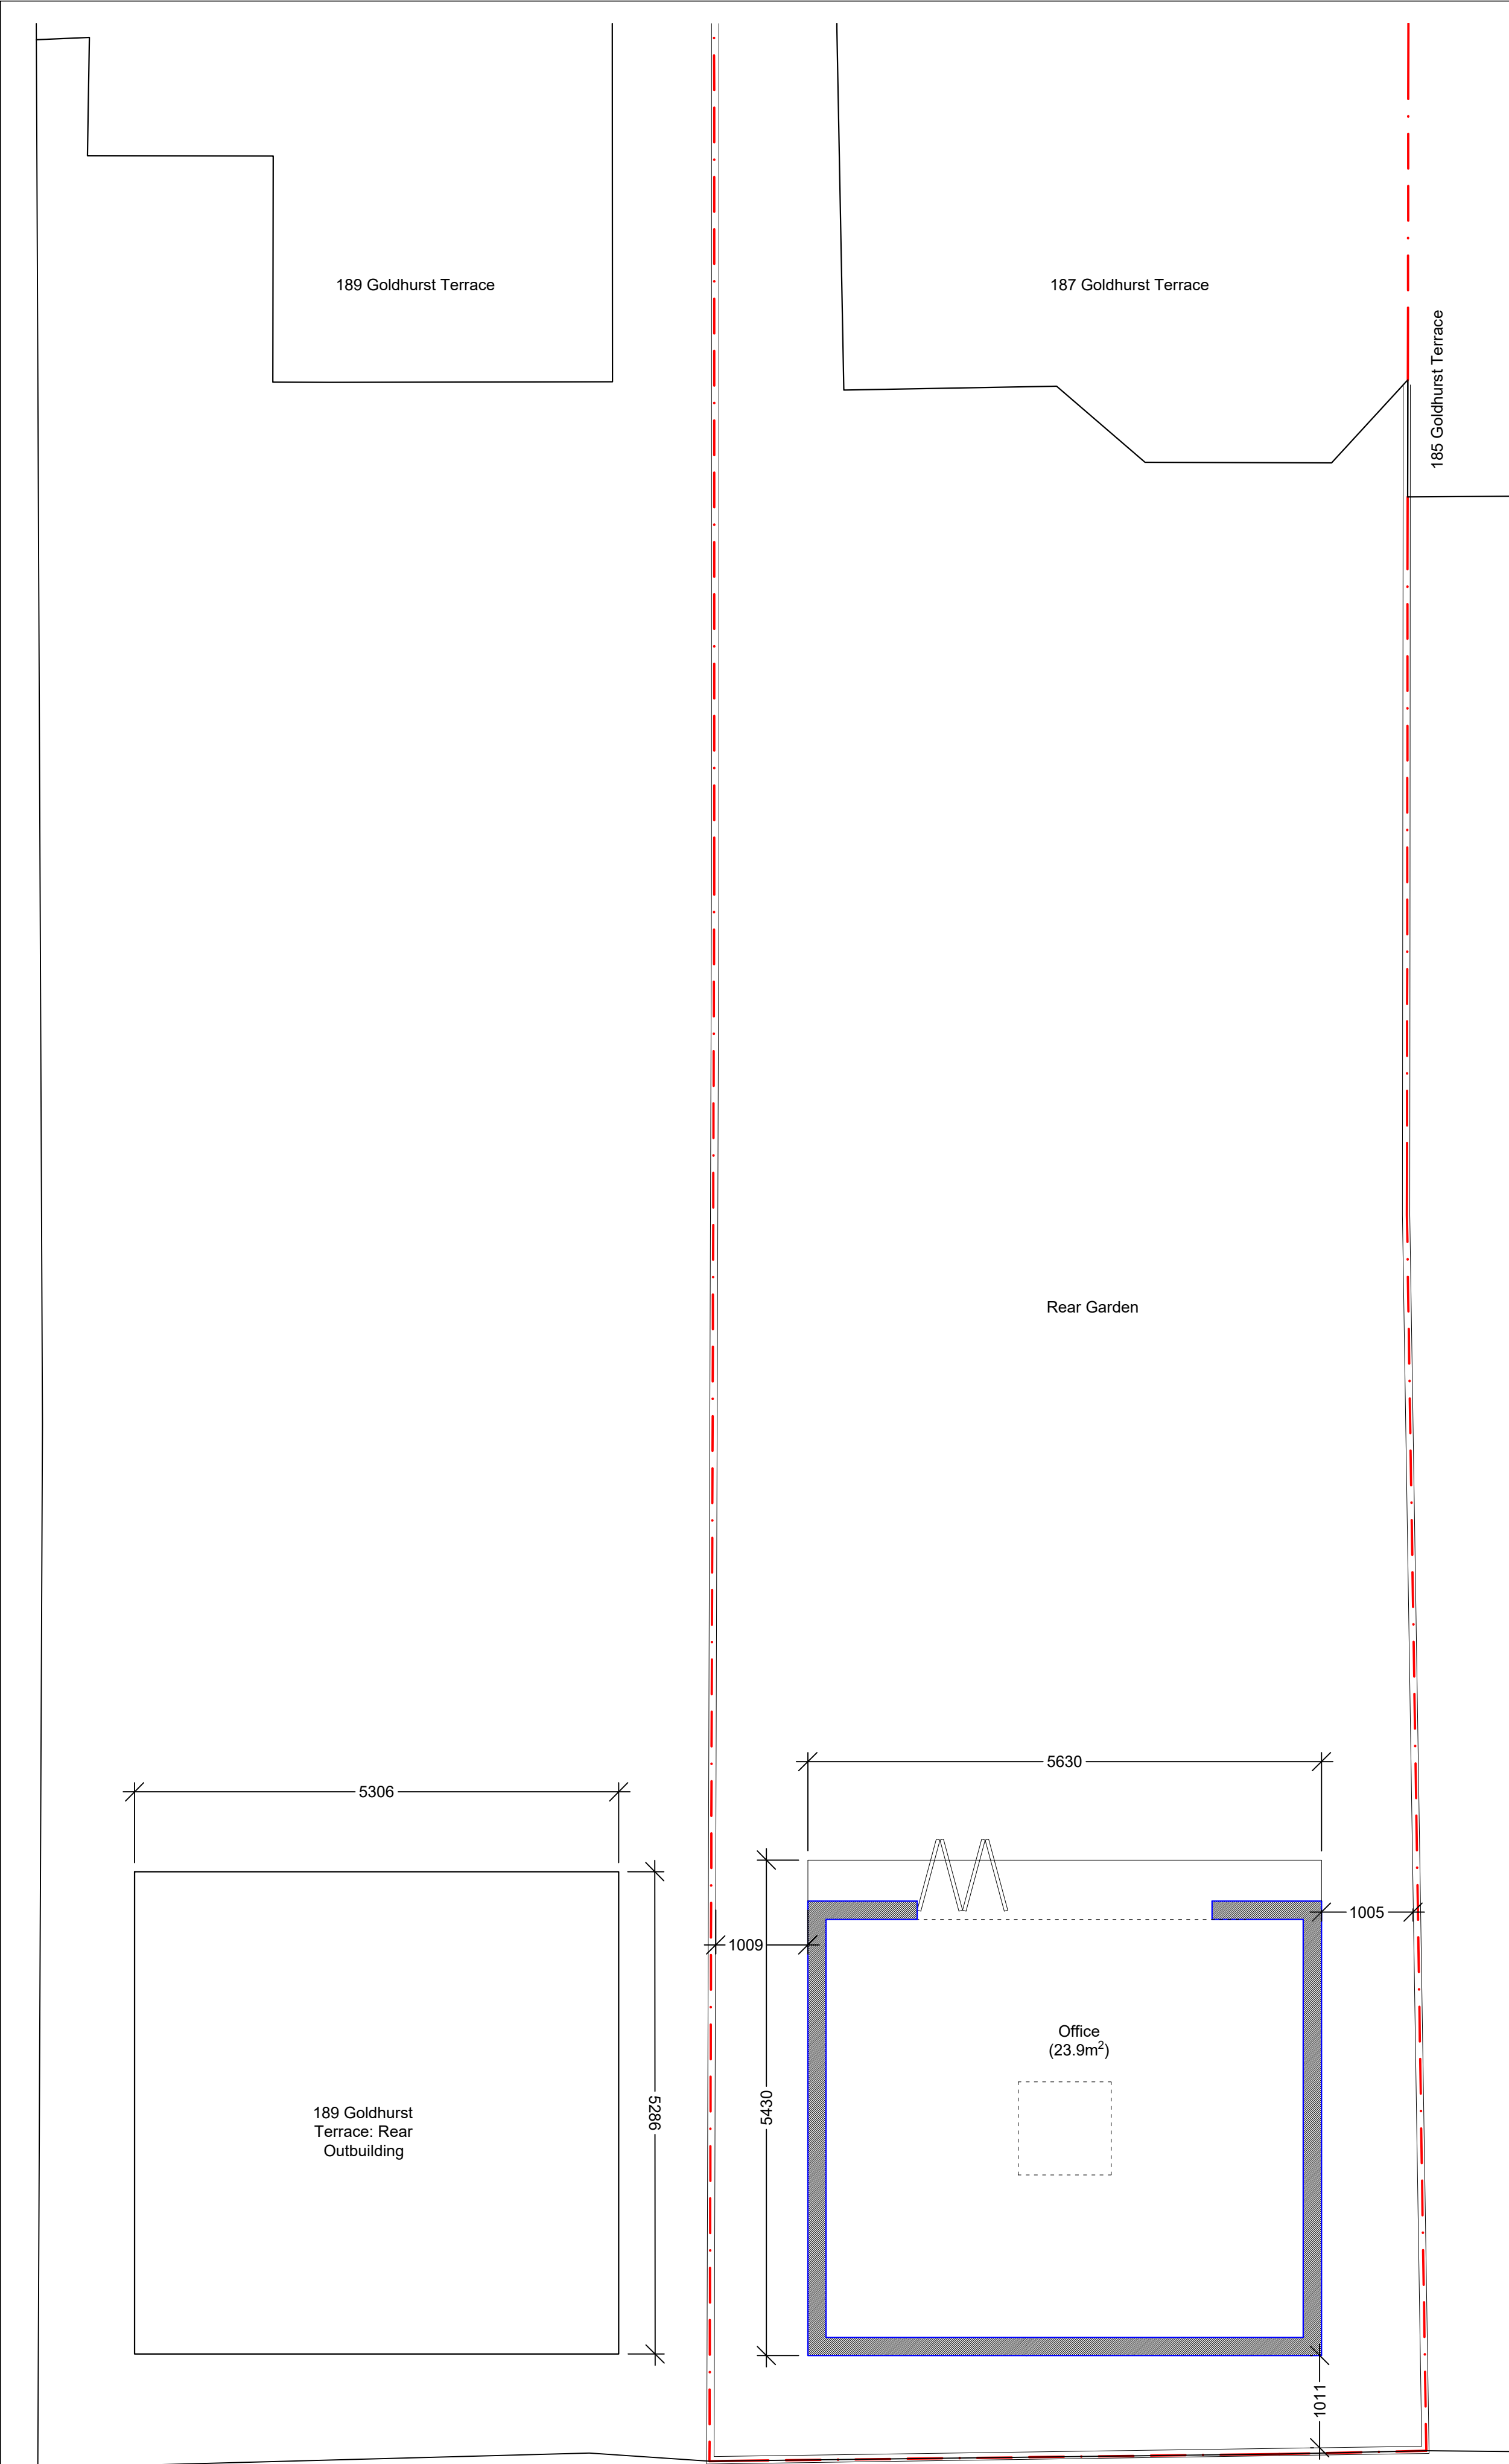



Ground Floor Site Plan
1:50

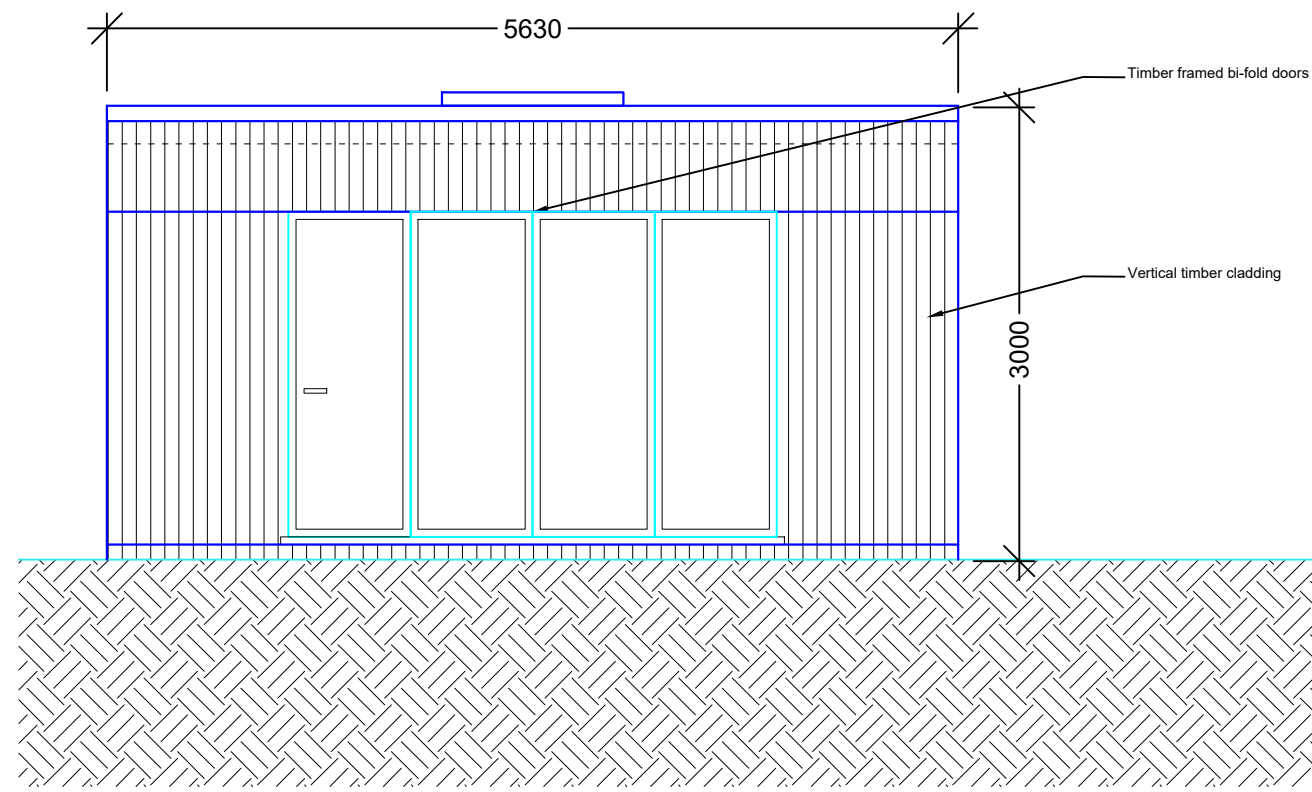


Front Elevation
1:50

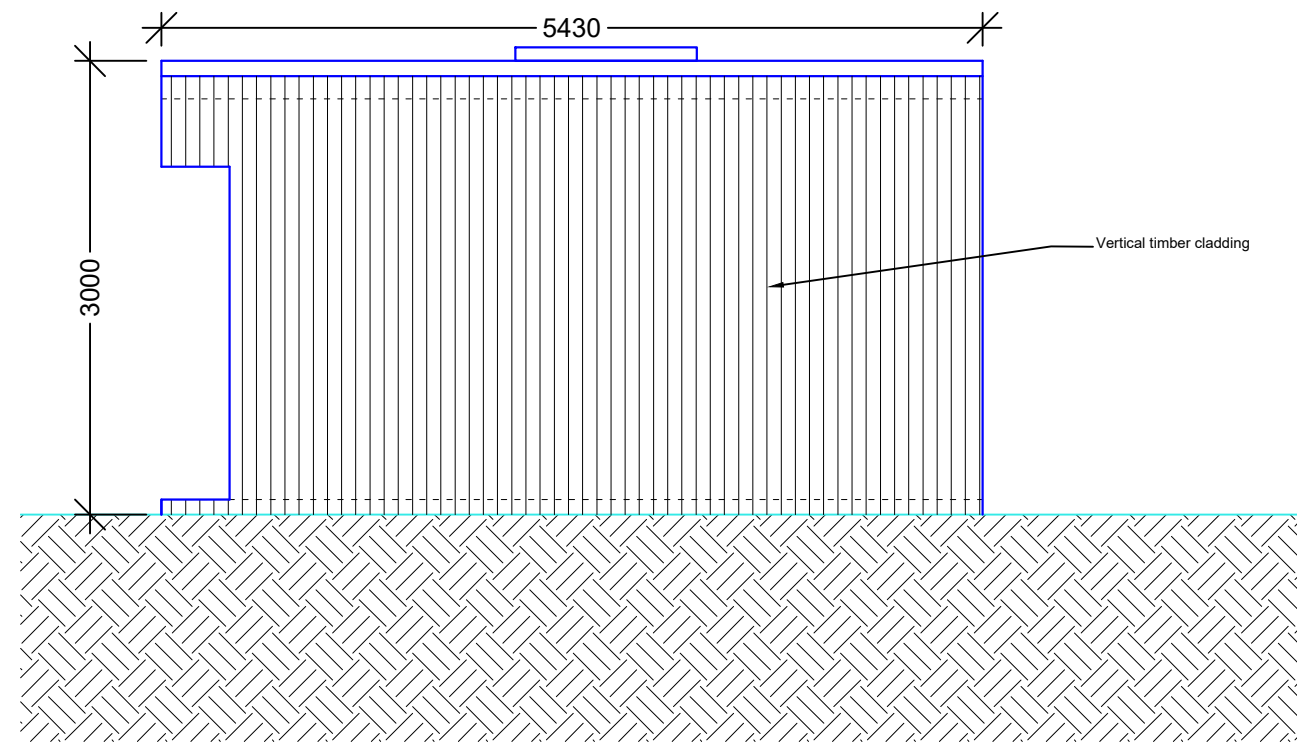


Side Elevation 1
1:50

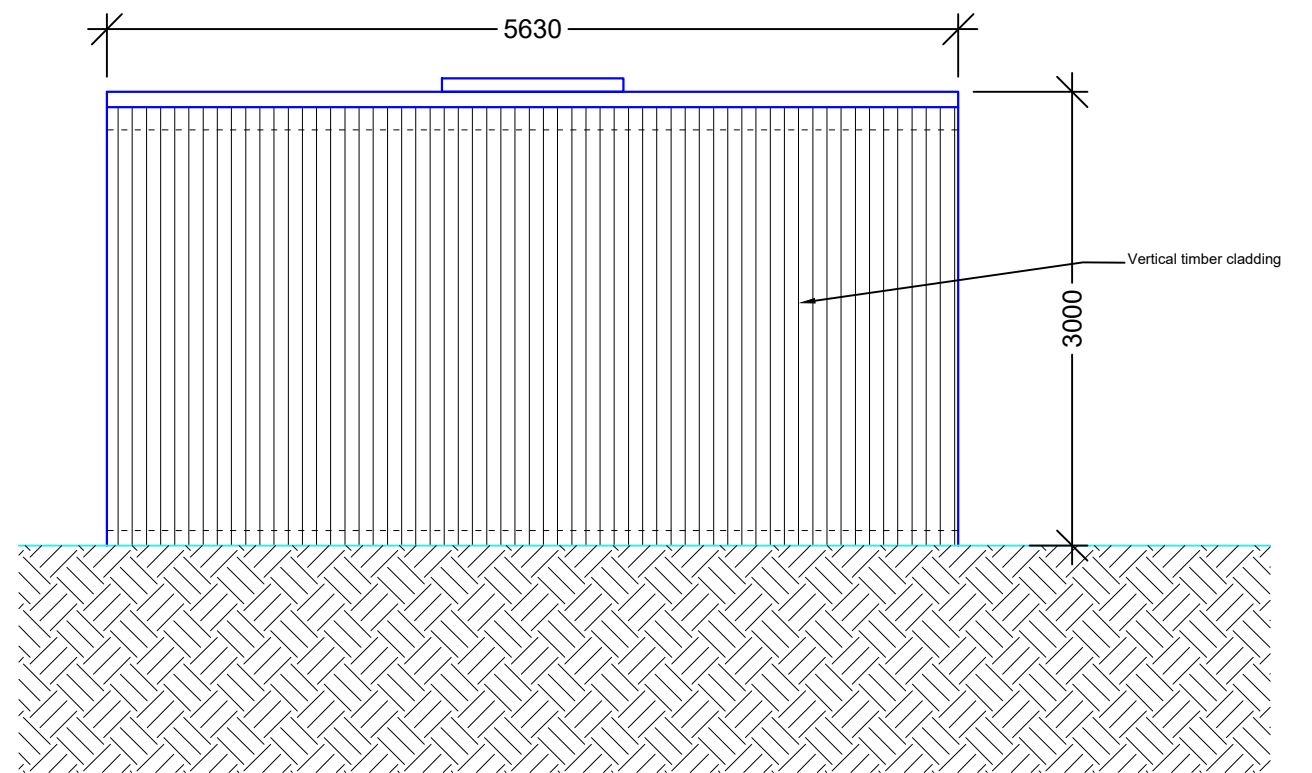

Rear Elevation
1:50

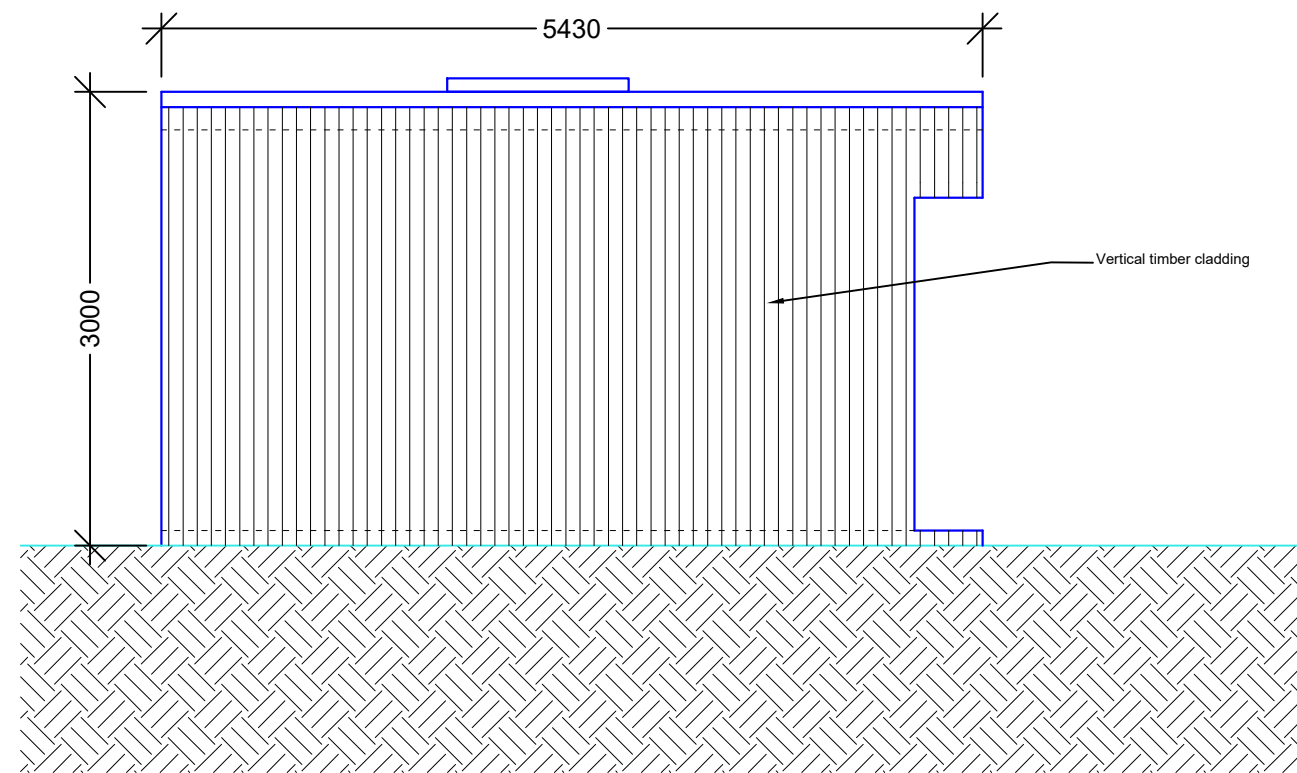



Side Elevation 2
1:50

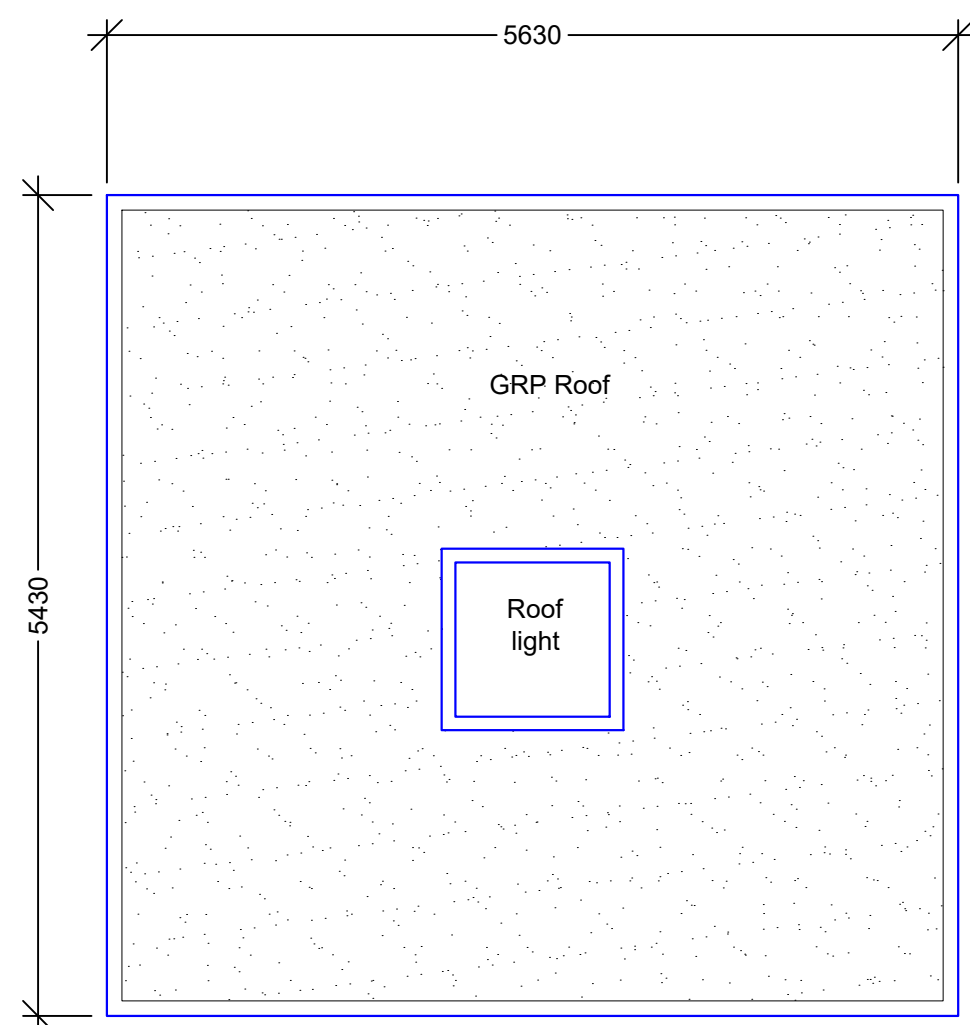

Roof Plan
1:50

- NOTES GENERAL:
- Work to figured dimensions and relative position only, confirm to designer
 - This drawing is to be read in conjunction with all relevant drawings, detailed specifications where applicable and all associated drawings in this series (if any)
 - Any discrepancy on this drawing is to be reported immediately to Oakman Architecture Ltd for clarification
 - The contractor is responsible for all temporary works and for the stability of the works in progress

Scale bars:

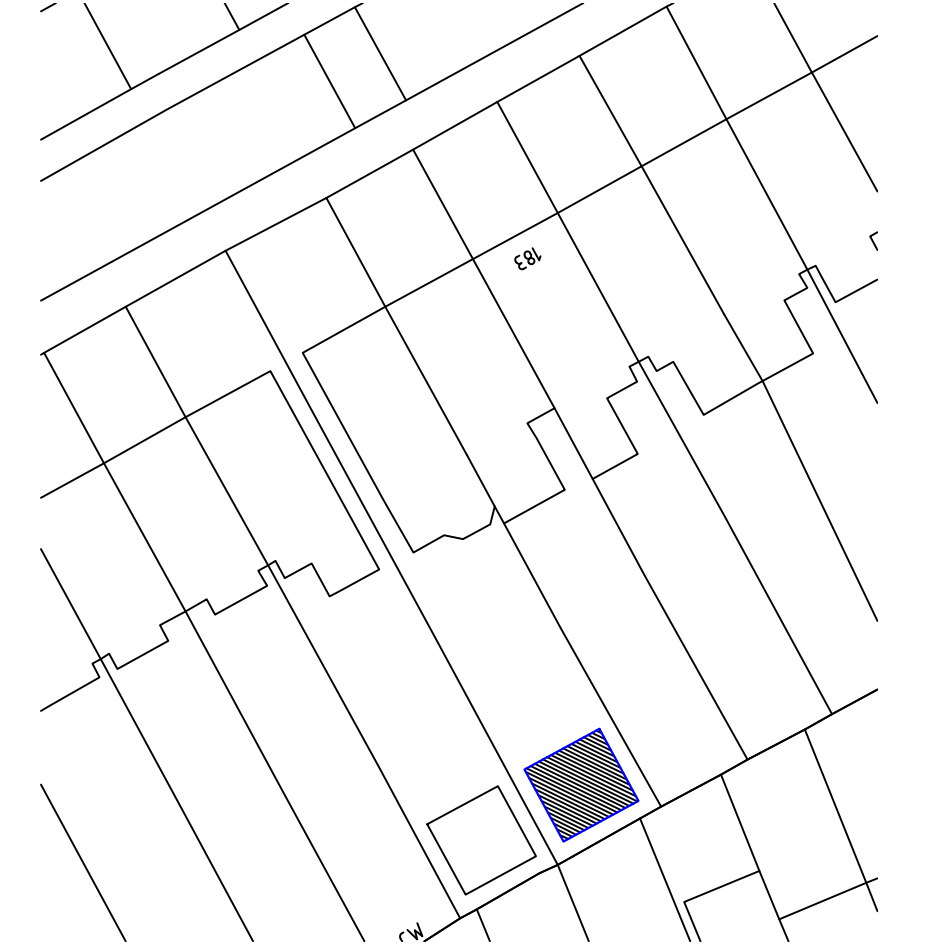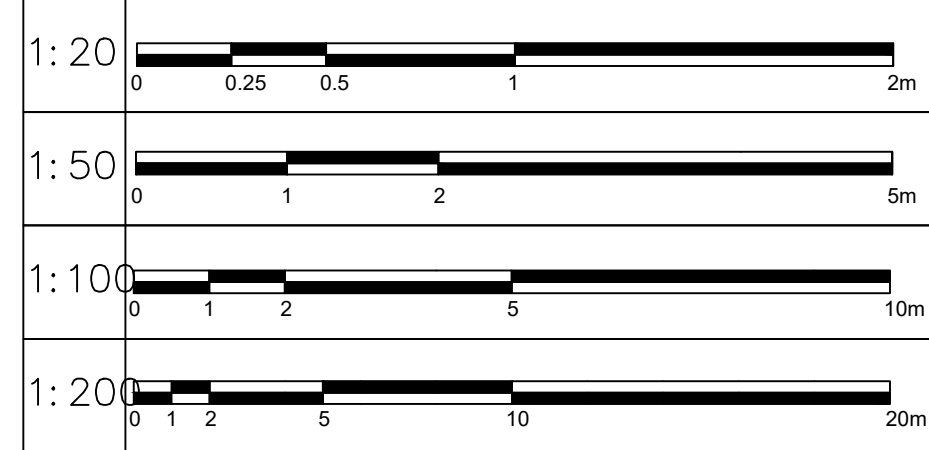

Block Plan
1:500



Location Plan
1:1250

Revision	Date	Drawn	Designer	Checked	Approved
	10.12.20	NPC			
	24.10.17	AJK			

Revision History

OAKMAN
ARCHITECTURE

ARCHITECTURE
CONSULTANCY
PROJECT MANAGEMENT
CDM
Address: 119 St John's Hill, Battersea, SW11 1SZ
Mob.: 07977096495
E-mail: info@oakmanltd.com

Project Address: 187 Goldhurst Terrace, London, NW6 3ER
Client: Manoj Pradhan

PROPOSED

Drawing Title:
GROUND FLOOR SITE PLAN. FRONT, SIDES &
REAR ELEVATIONS. ROOF PLAN

Drawing Number: 1733-PI-101
Scales: 1:50@A1
Rev. No: —