


PROPOSED ALTERATIONS



EXISTING REAR ELEVATION

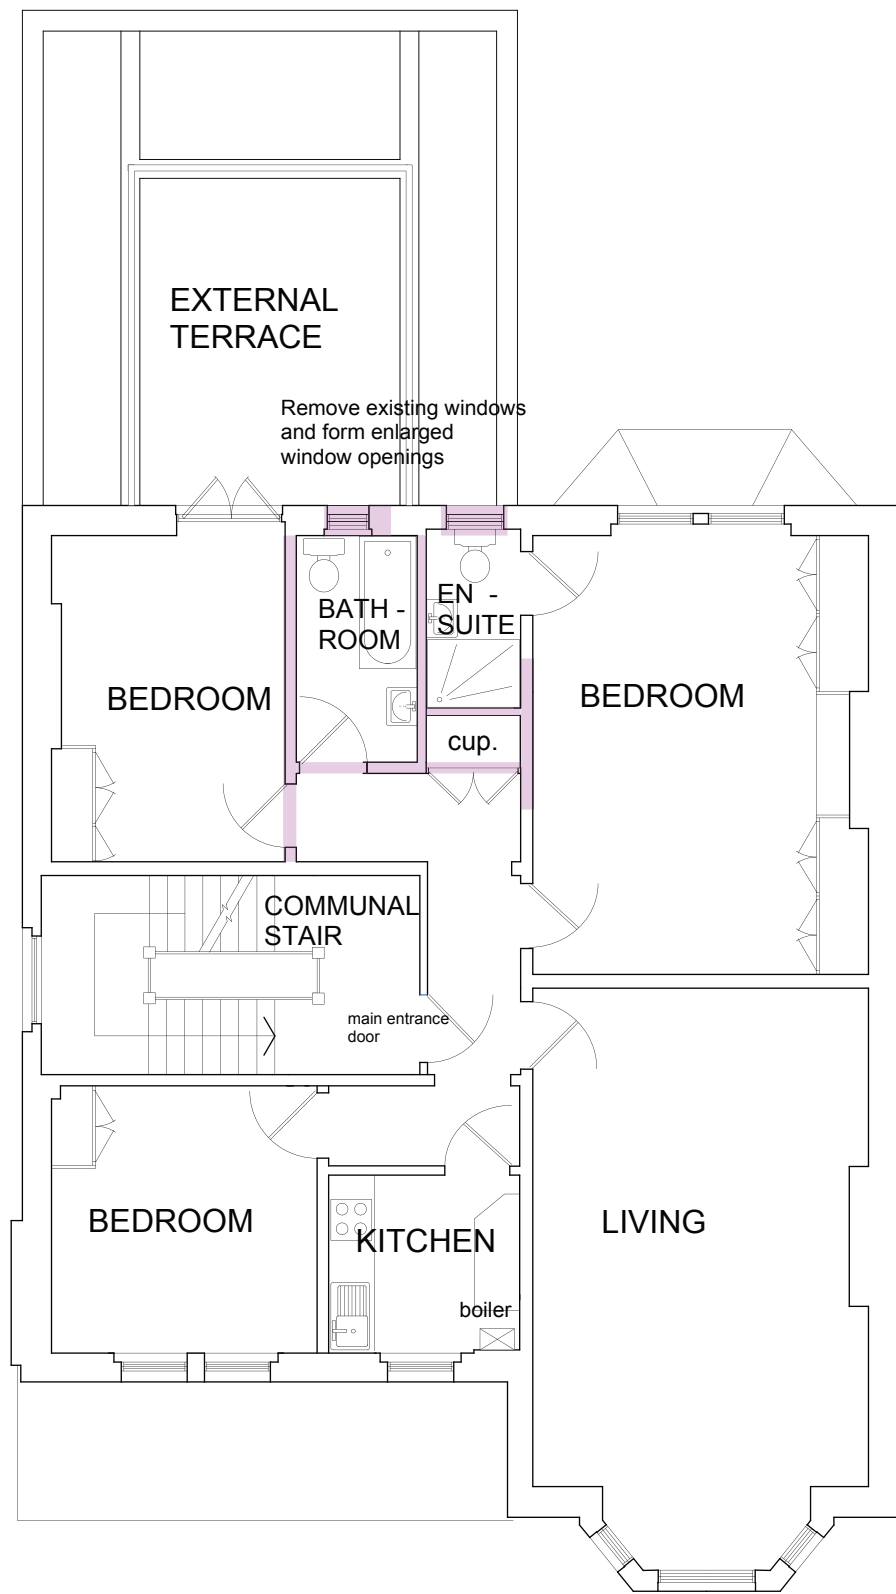

EXISTING FIRST FLOOR PLAN

CLIENT:

PROJECT:
NEW WINDOW -
FIRST FLOOR FLAT
73 CANFIELD GARDENS
LONDON NW6 3EA

TITLE:

EXISTING PLANS
& ELEVATIONS

DRAWING NO:

CG/PP/401 A

SCALE:	DRAWN:	DATE:
1:100 @ A3	NAH	18.09.2020
	rev A	09.12.2020

NOTES:

This drawing and any other work executed from will remain copyright.
This drawing is not to be replaced for the purposes of setting out and any discrepancies found on this drawing and any other must be reported to the designers immediately upon discovery.

noelle hughes,
architect

30 quemerford road
london n7 9sg

0744 5931840