


- Notes:
1. New timber windows throughout to accommodate new wall thickness, due to new insulated plasterboard internally.
 2. Windows to be painted white externally to match existing.
 3. DIMENSIONS FOR PRICING PURPOSES ONLY AND MUST BE CHECKED ON SITE PRIOR TO CONSTRUCTION

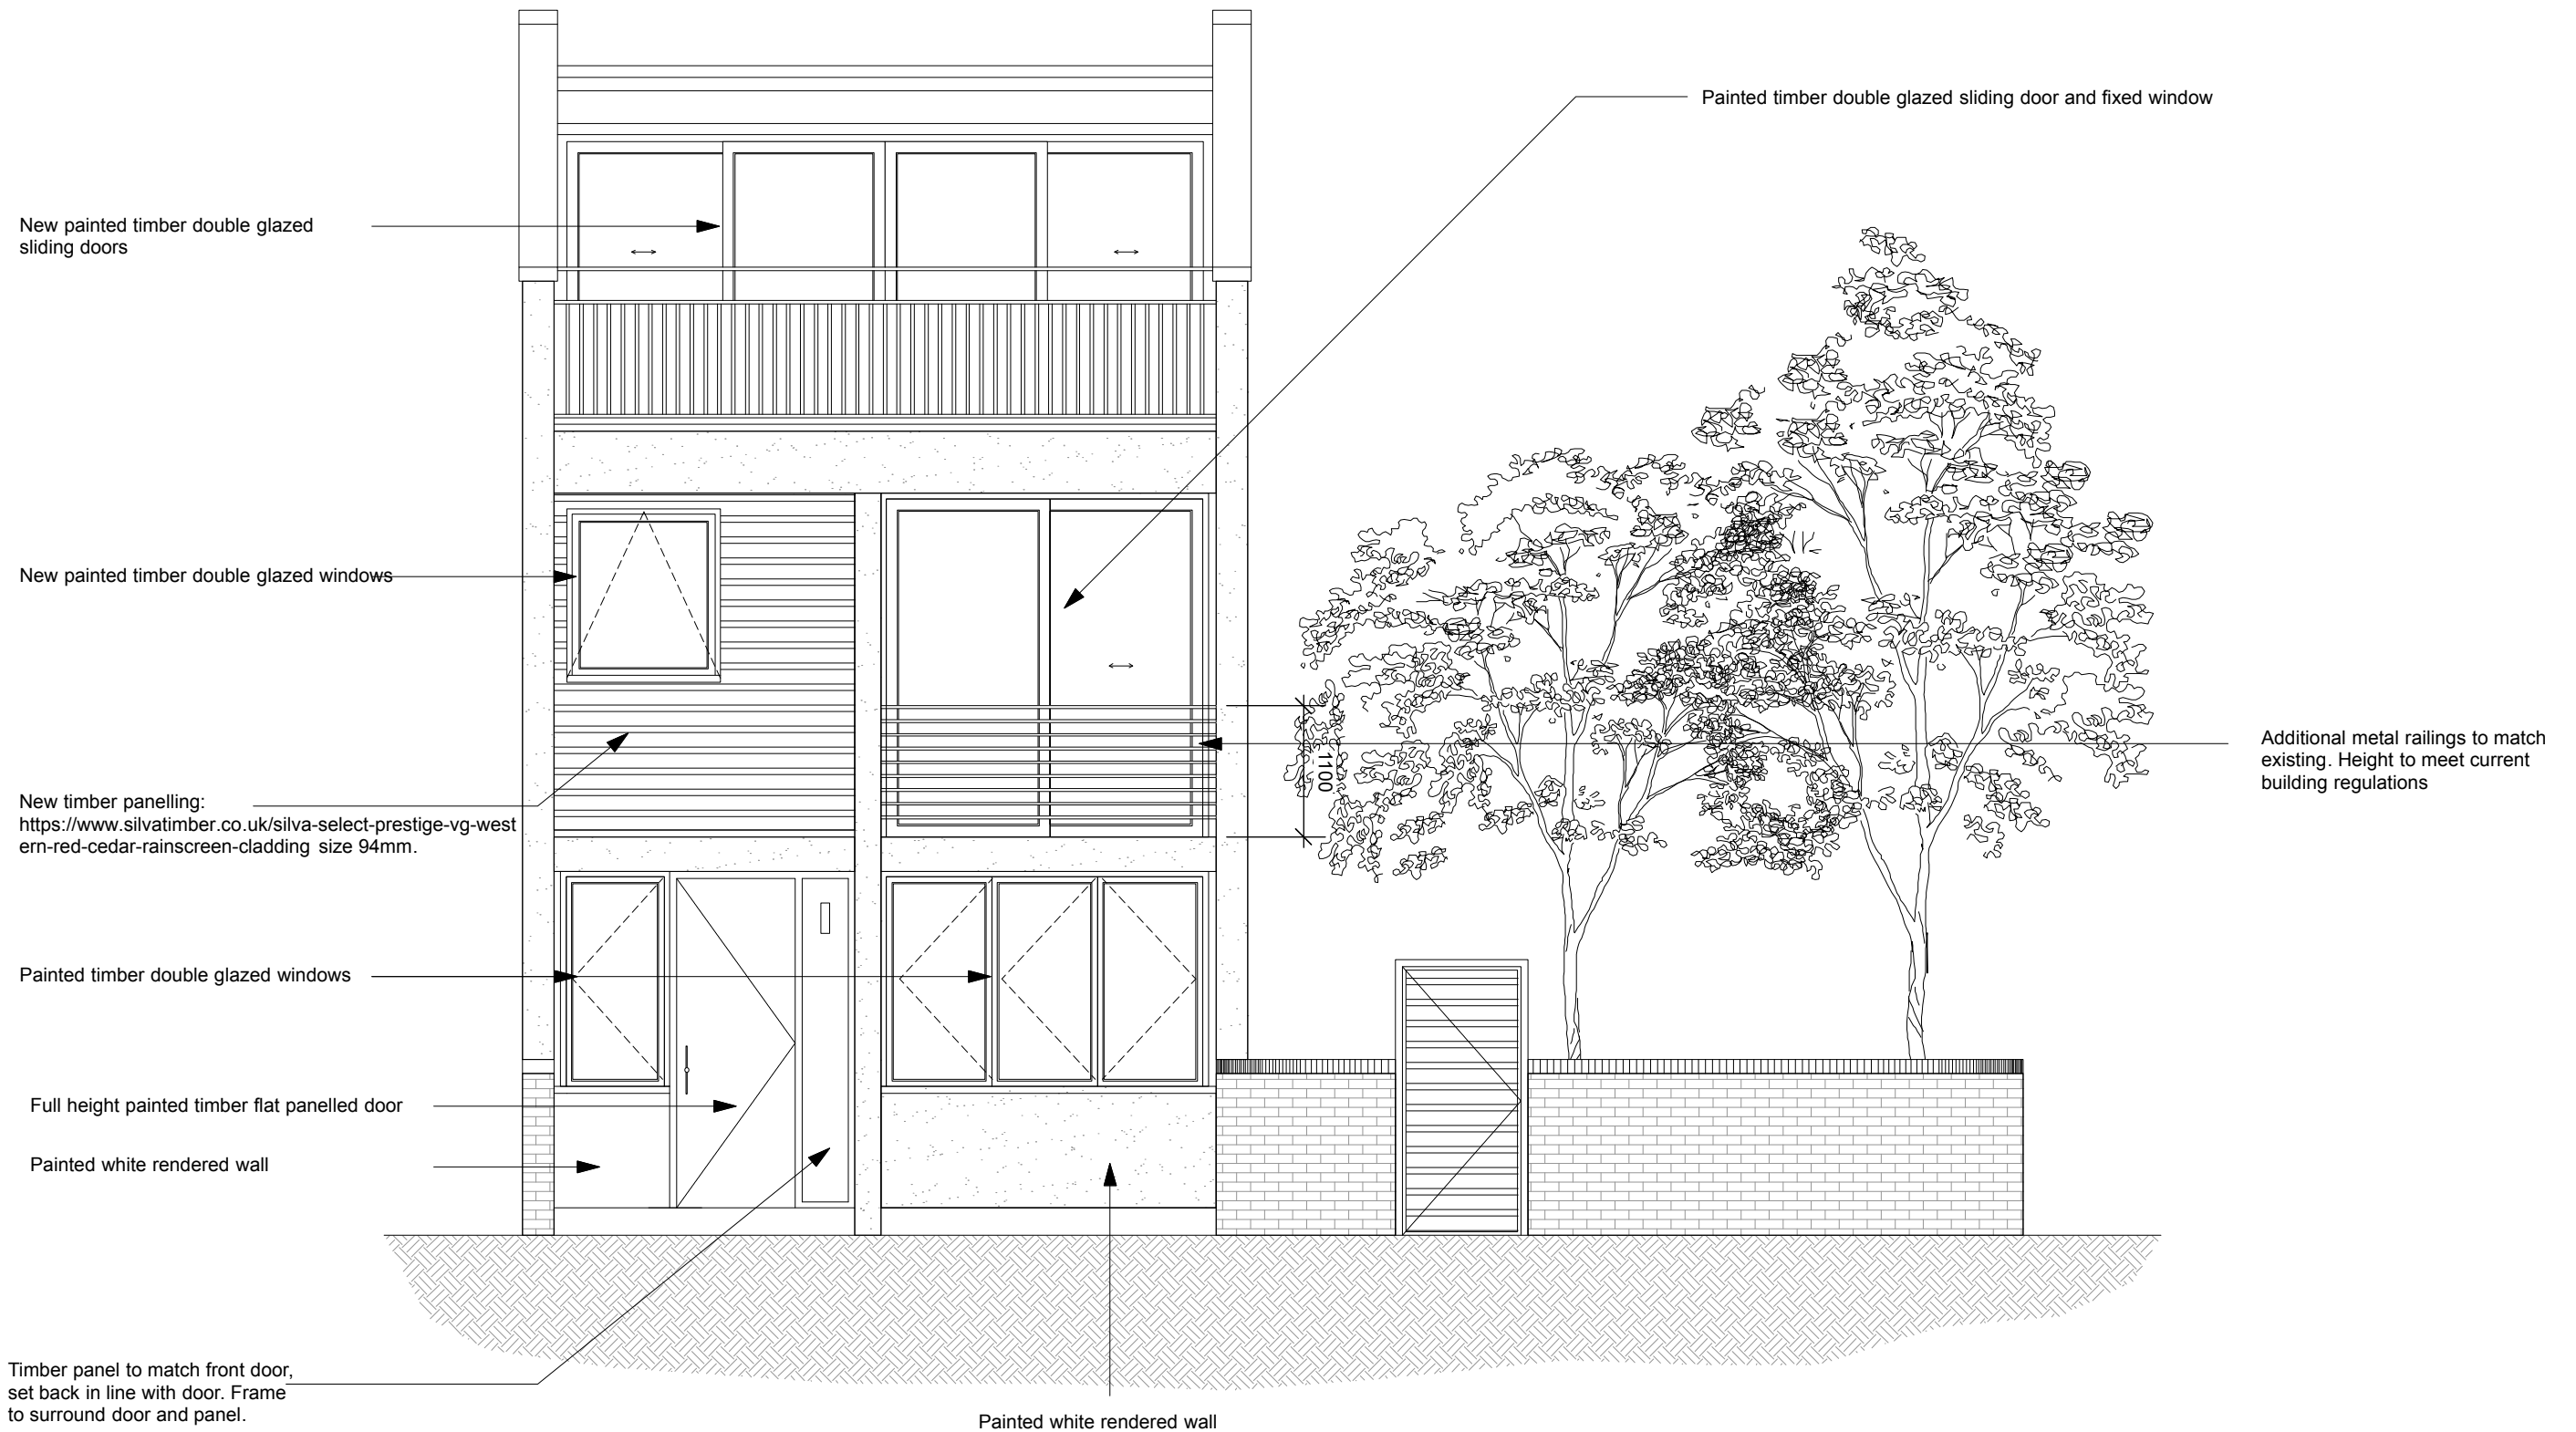

Revision

A	21.09.20	Issued for Comment	D	19.11.20	Issued for Construction
B	06.10.20	Issued for Comment			
C	14.10.20	Issued for Planning			

Notes:
All dimensions in millimetres.
In event of discrepancy contact architect for clarification prior to proceeding.

CLIENT
PROJECT
DRAWING TITLE
DRAWING NUMBER
SCALE
DATE

Vanessa & Gabriel Grey-Hernandez
19 Torriano Cottages
Proposed Front Elevation
L(00)20
1:50@A3
17.09.20



mwa 11 MELBOURNE ROAD LONDON E17 6LR
t: 07779 626845
e: melanie@melaniewhittingtonarchitects.com