


Notes:  
 All dimensions are in millimetres unless otherwise noted.  
 All dimensions to be checked on site before proceeding with work.  
 All omissions and discrepancies to be reported in writing to Ungar architects.  
 All rights reserved. © Ungar Architects Ltd.

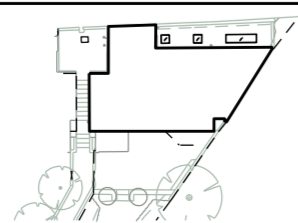

Rev:	Date:	Revision Description:	Checked By:
A	09.12.20	Ammended Spec	PU
-	20.10.20	Planning Application for ASHP	PU

Client And Project:  
 Private

Title:  
 Proposed Site Plan


Status:  
 FOR INFORMATION ONLY

Project Number: 125	Date: October 2020	Scale @ ISO A2: 1:100
------------------------	-----------------------	--------------------------

Drawing Number: <b>125-A-100</b>	Revision: <b>A</b>
-------------------------------------	-----------------------

**ungar**  
 ARCHITECTS

101 - 103 Heath Street, London, NW3 6SS +44 (0)20 7431 7547  
 office@ungararchitects.com www.ungararchitects.com

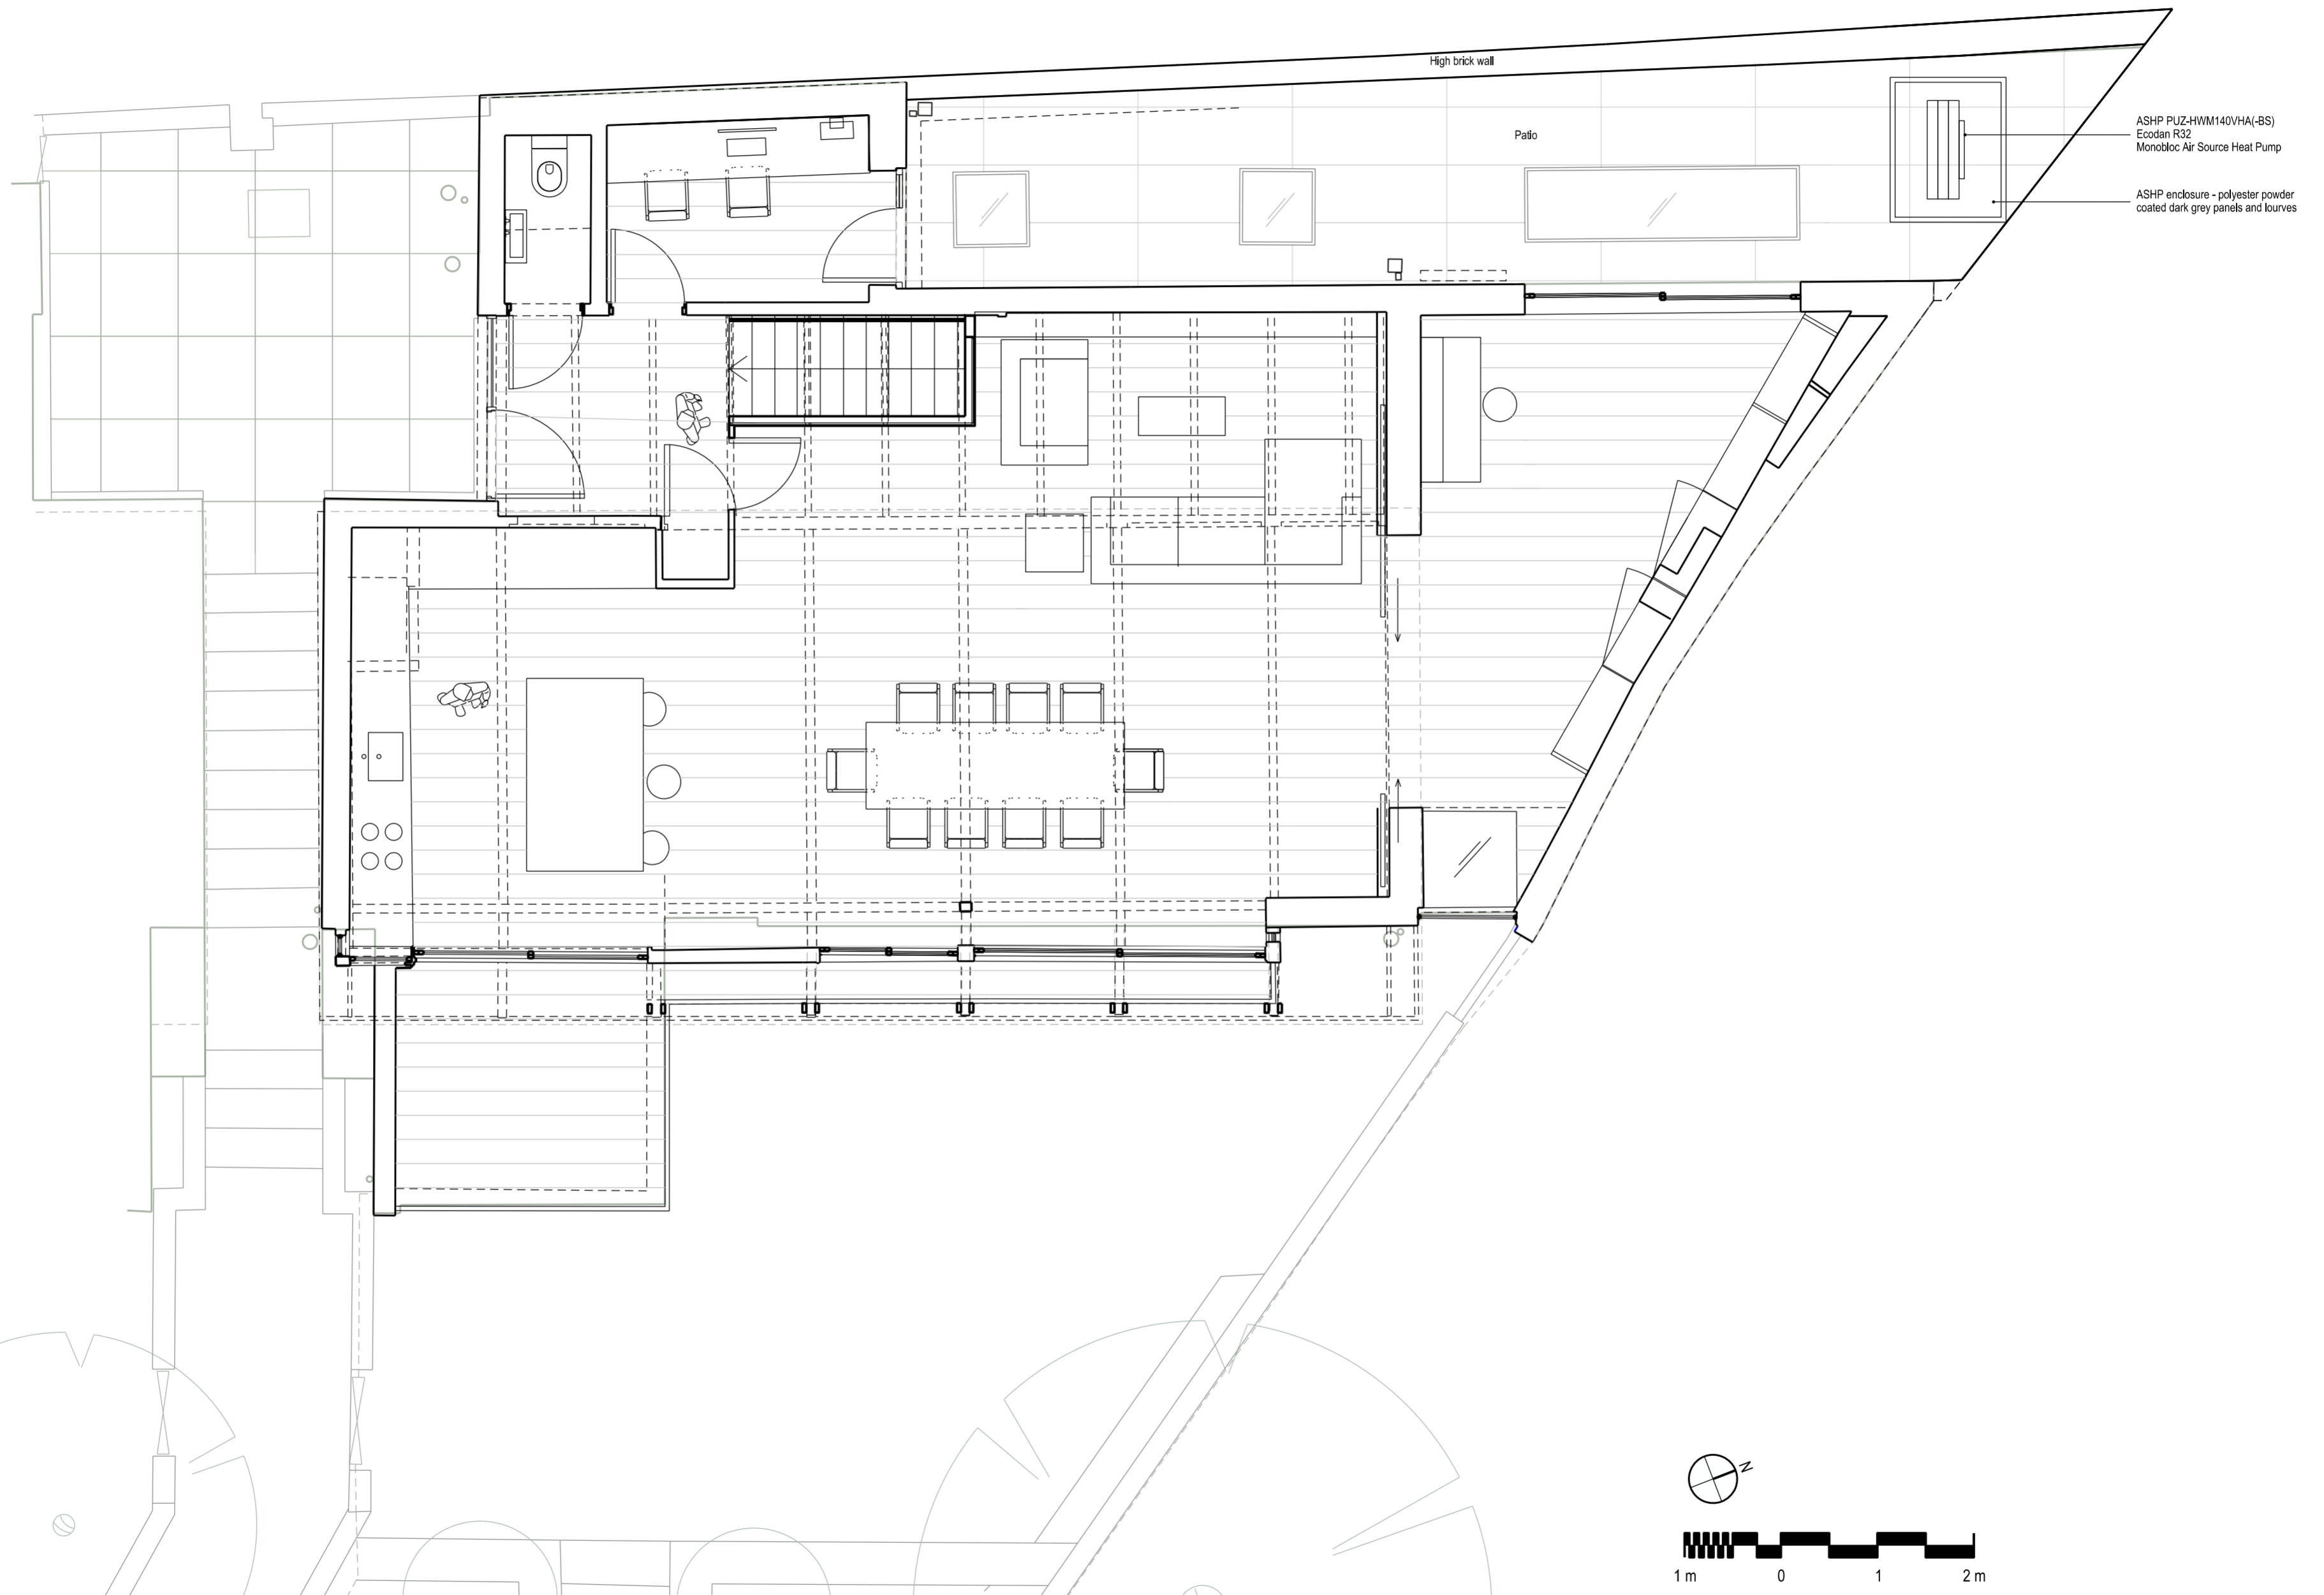


ASHP PUZ-HWM140VHA(-BS)  
Ecodan R32  
Monobloc Air Source Heat Pump

ASHP enclosure - polyester powder  
coated dark grey panels and louvers

Notes:  
All dimensions are in millimetres unless otherwise noted.  
All dimensions to be checked on site before proceeding with work.  
All omissions and discrepancies to be reported in writing to Ungar architects.  
All rights reserved. © Ungar Architects Ltd.


Key plan:  
⊕

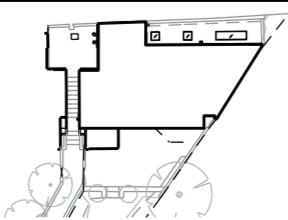

A	09.12.20	Amended Specification	PU
-	20.10.20	Planning Application for ASHP	PU
Rev:	Date:	Revision Description:	Checked By:

Client And Project:  
Private

Title:  
Proposed Ground Floor Plan

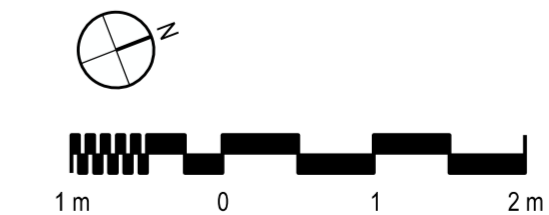


Status:  
FOR INFORMATION ONLY

Project Number: 125      Date: October 2020      Scale @ ISO A2: 1:50


Drawing Number: 125-A-101      Revision: A

**ungar**  
ARCHITECTS

101 - 103 Heath Street, London, NW3 6SS      +44 (0)20 7431 7547  
office@ungararchitects.com      www.ungararchitects.com

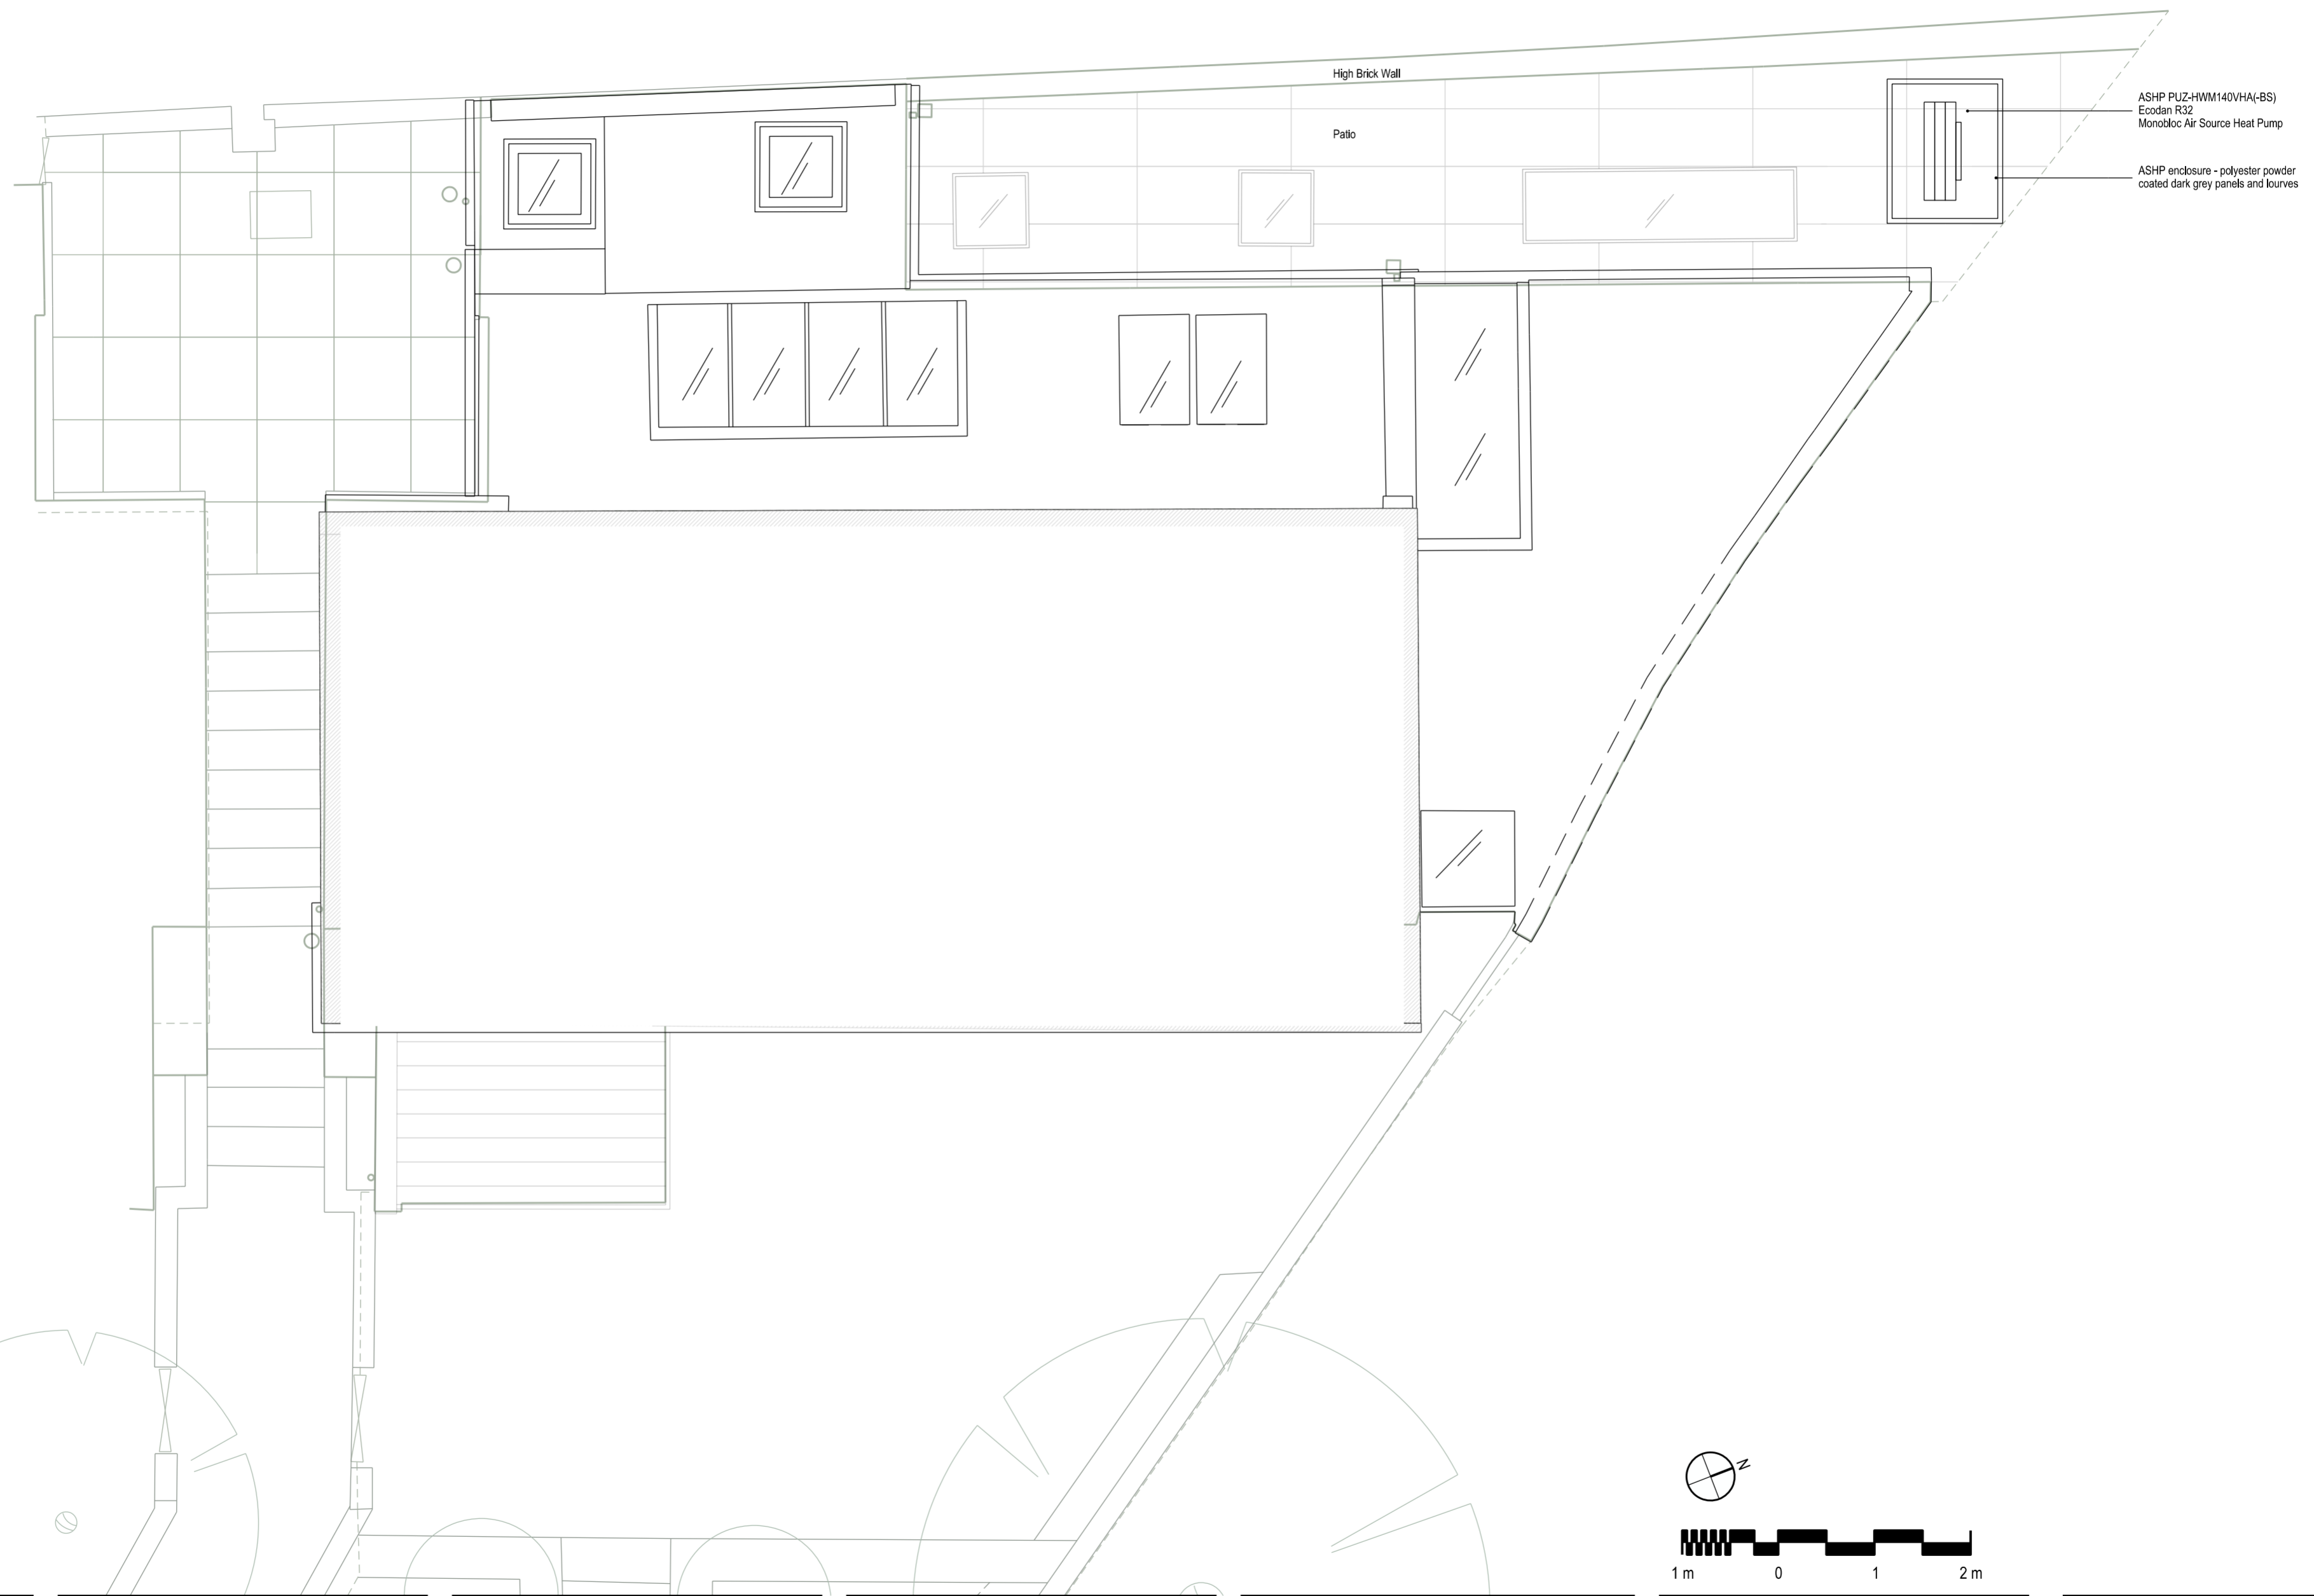

Notes:  
 All dimensions are in millimetres unless otherwise noted.  
 All dimensions to be checked on site before proceeding with work.  
 All omissions and discrepancies to be reported in writing to Ungar architects.  
 All rights reserved. © Ungar Architects Ltd.

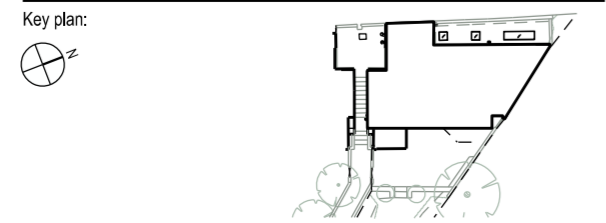

Rev:	Date:	Revision Description:	Checked By:
A	09.12.20	Ammended Spec	PU
-	20.10.20	Planning Application for ASHP	PU


Client And Project:  
 Private

Title:  
 Proposed Roof Plan


Status:  
 FOR INFORMATION ONLY

Project Number: 125      Date: October 2020      Scale @ ISO A2: 1:50

Drawing Number:  
**125-A-102**      Revision: **A**

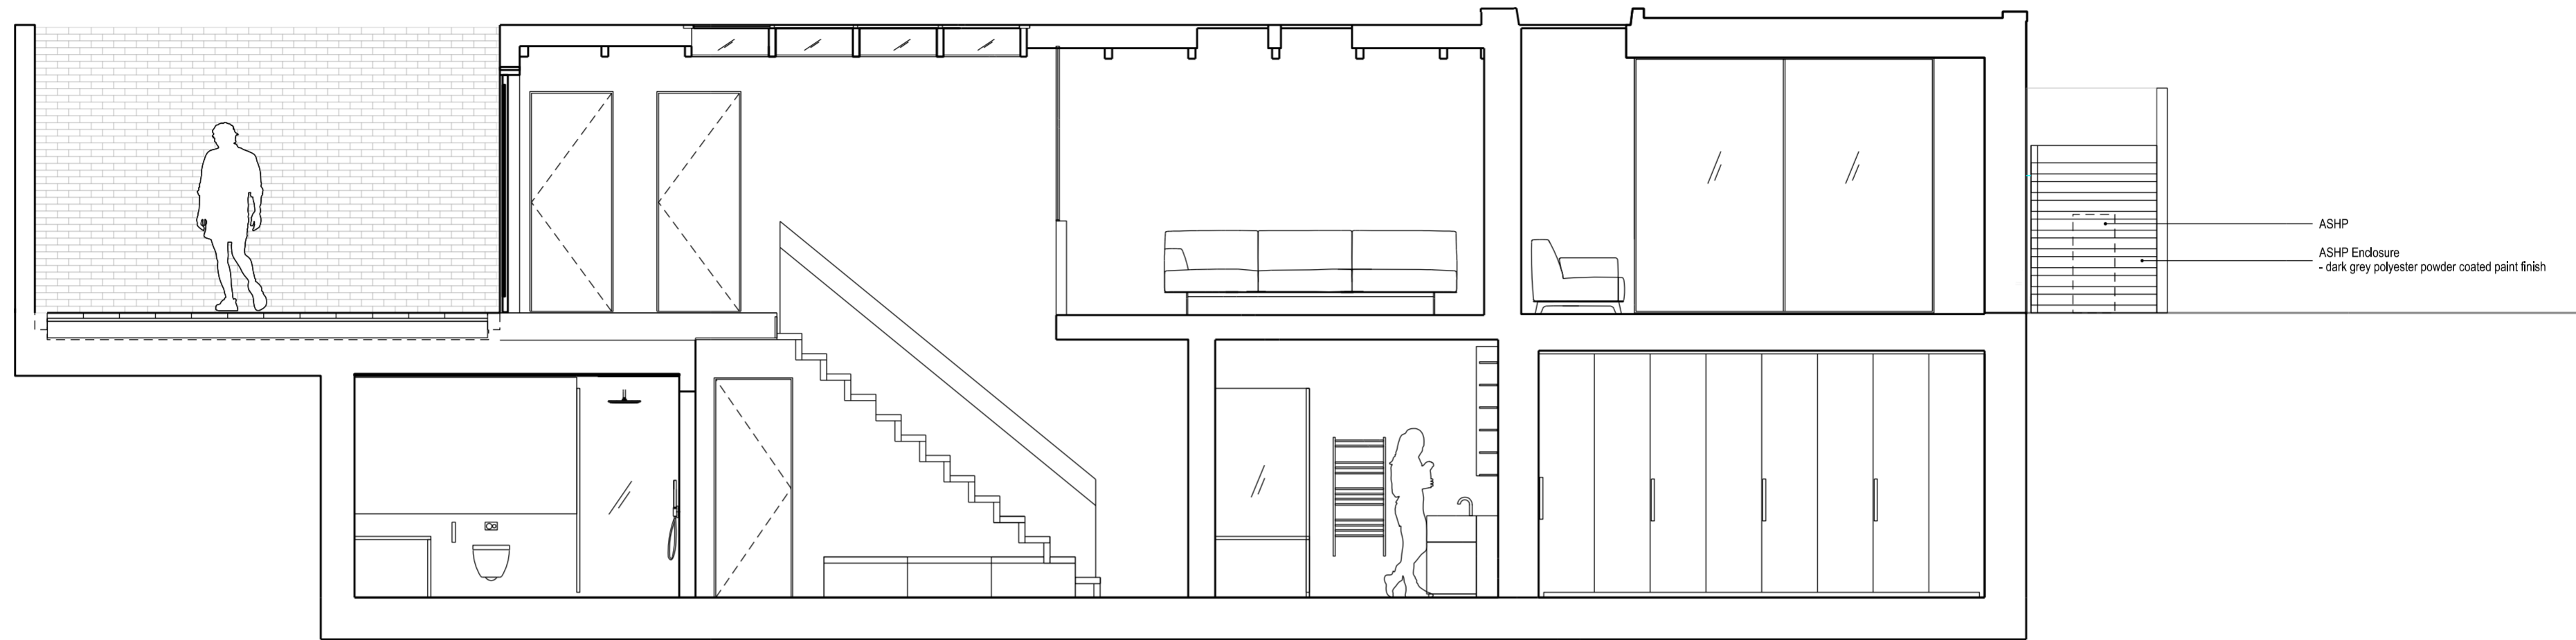

- Section AA  
1:50

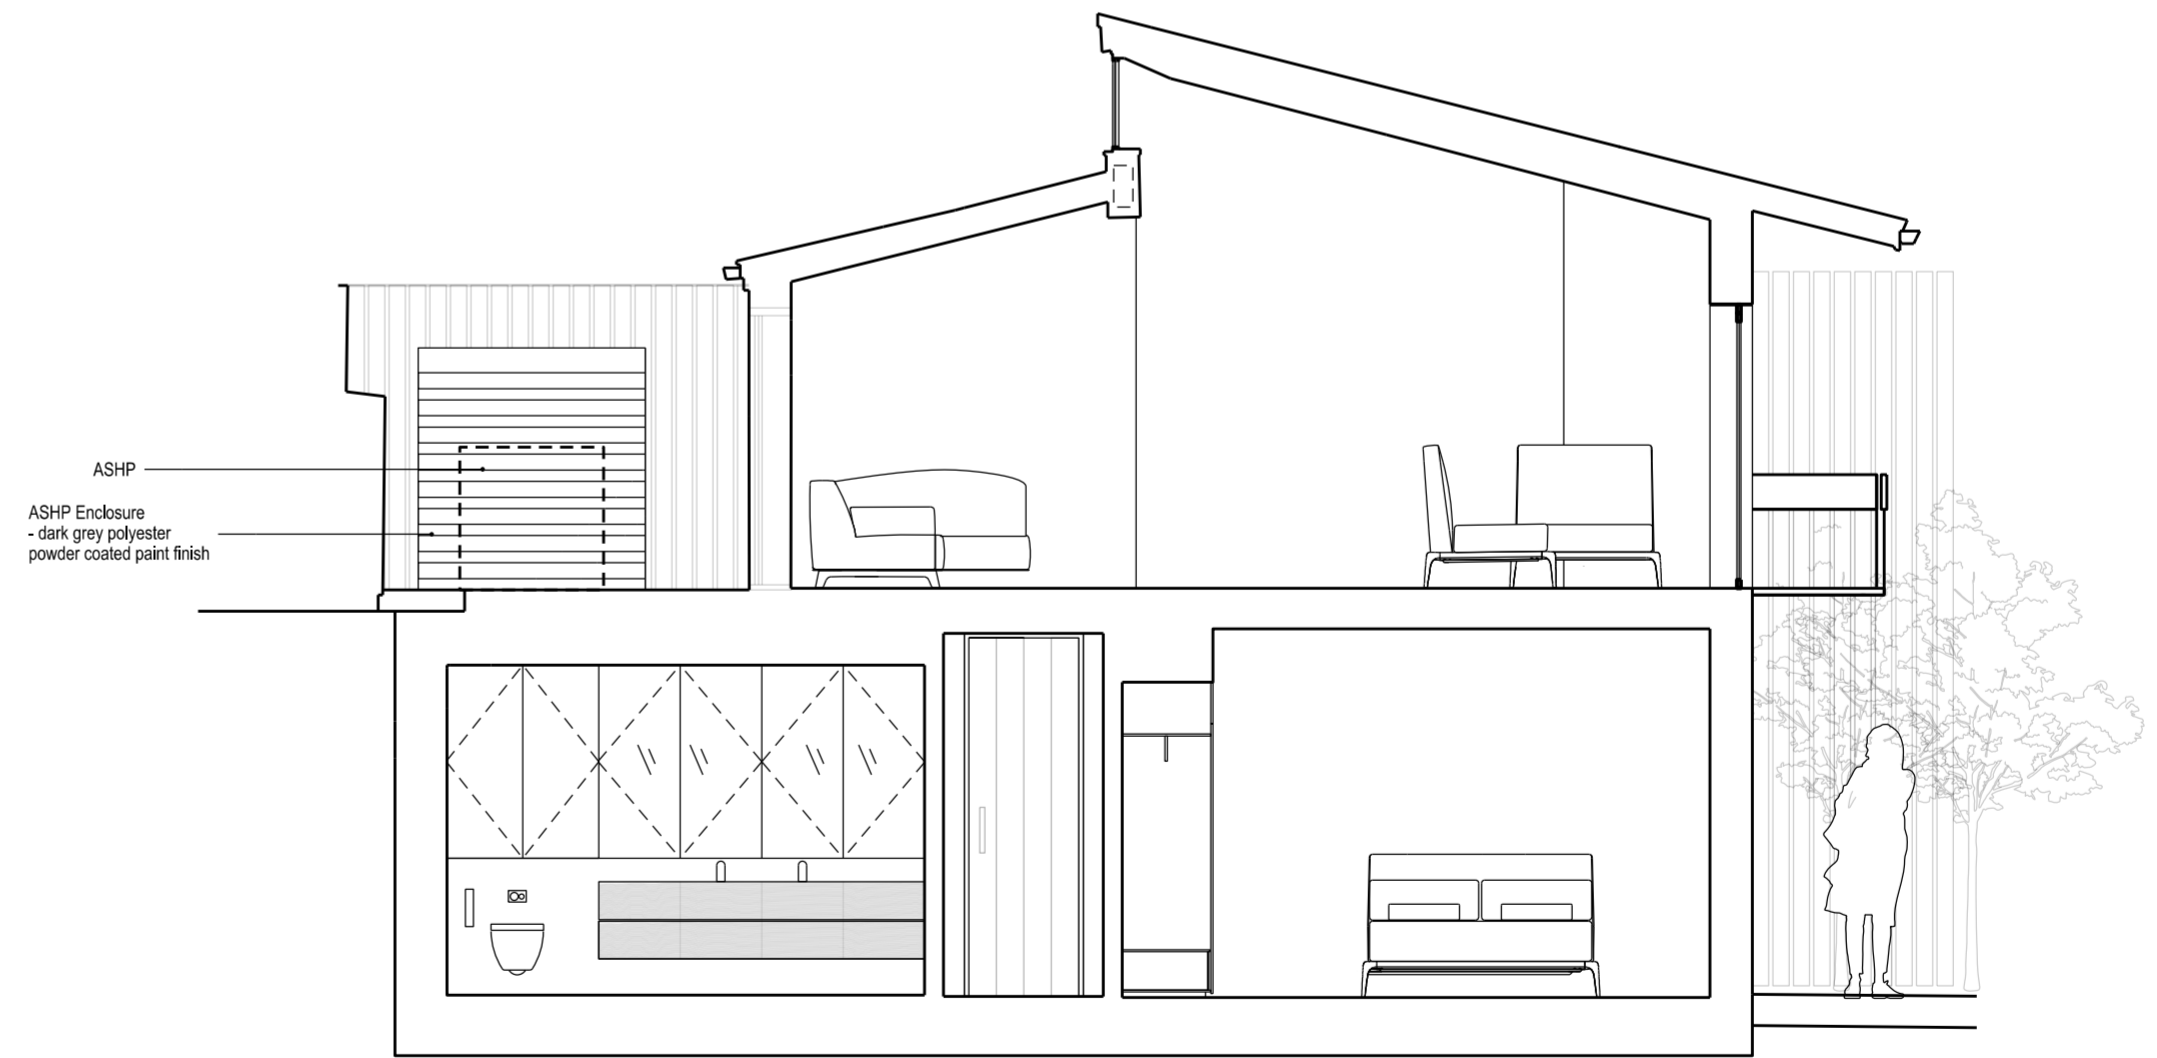


- Section BB  
1:50

Notes:

All dimensions are in millimetres unless otherwise noted.  
All dimensions to be checked on site before proceeding with work.  
All omissions and discrepancies to be reported in writing to Ungar architects.  
All rights reserved. © Ungar Architects Ltd.

Key plan:

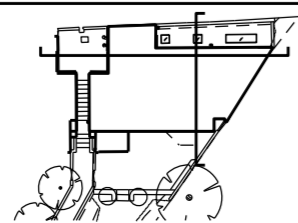

Rev:	Date:	Revision Description:	Checked By:
A	09.12.20	Amended Specification	PU
-	20.10.20	Planning Application for ASHP	PU

Client And Project:  
Private

Title:  
Proposed Sections AA & BB

Status:  
FOR INFORMATION ONLY

Project Number: 125      Date: October 2020      Scale @ ISO A2: 1:50

Drawing Number: 125-A-103      Revision: A

**ungar**  
ARCHITECTS

101 - 103 Heath Street, London, NW3 6SS      +44 (0)20 7431 7547  
office@ungararchitects.com      www.ungararchitects.com