

164_ELT 7 ELLIOTT SQUARE
7 Elliott Square, London NW3 3SU

ROOF PLAN - EXISTING
GENERAL ARRANGEMENT

FILE NAME,DWG
164-(00)103

PROJECT PACKAGE DRAWING NO. REVISION

164 (00) 103 P1

SCALE DATE
1:50@A3/1:70@A4 2020.12.07

OS REFERENCE LEVEL STATUS
N/A ± 0,00 = TBC STAGE 2

ARCHITECT
DF_DC
A 42 Theobalds Road, London WC1X 8NW
T +44 (0)20 7405 9361 E info@df.network W df-dc.co.uk



GENERAL NOTES
Do not scale from this drawing. Use only annotated dimensions. All dimensions to be verified on site by contractor. All dimensions in millimetres unless otherwise noted. Any discrepancies to be notified to DF_DC and contract administrator.
Company registered in England, no. 09415285.

© 2016 DF_DC All rights reserved.

REVISIONS

REV. DATE AMENDMENT

| REV. DATE | AMENDMENT |
|-----------|-----------|
| | |
| | |
| | |
| | |

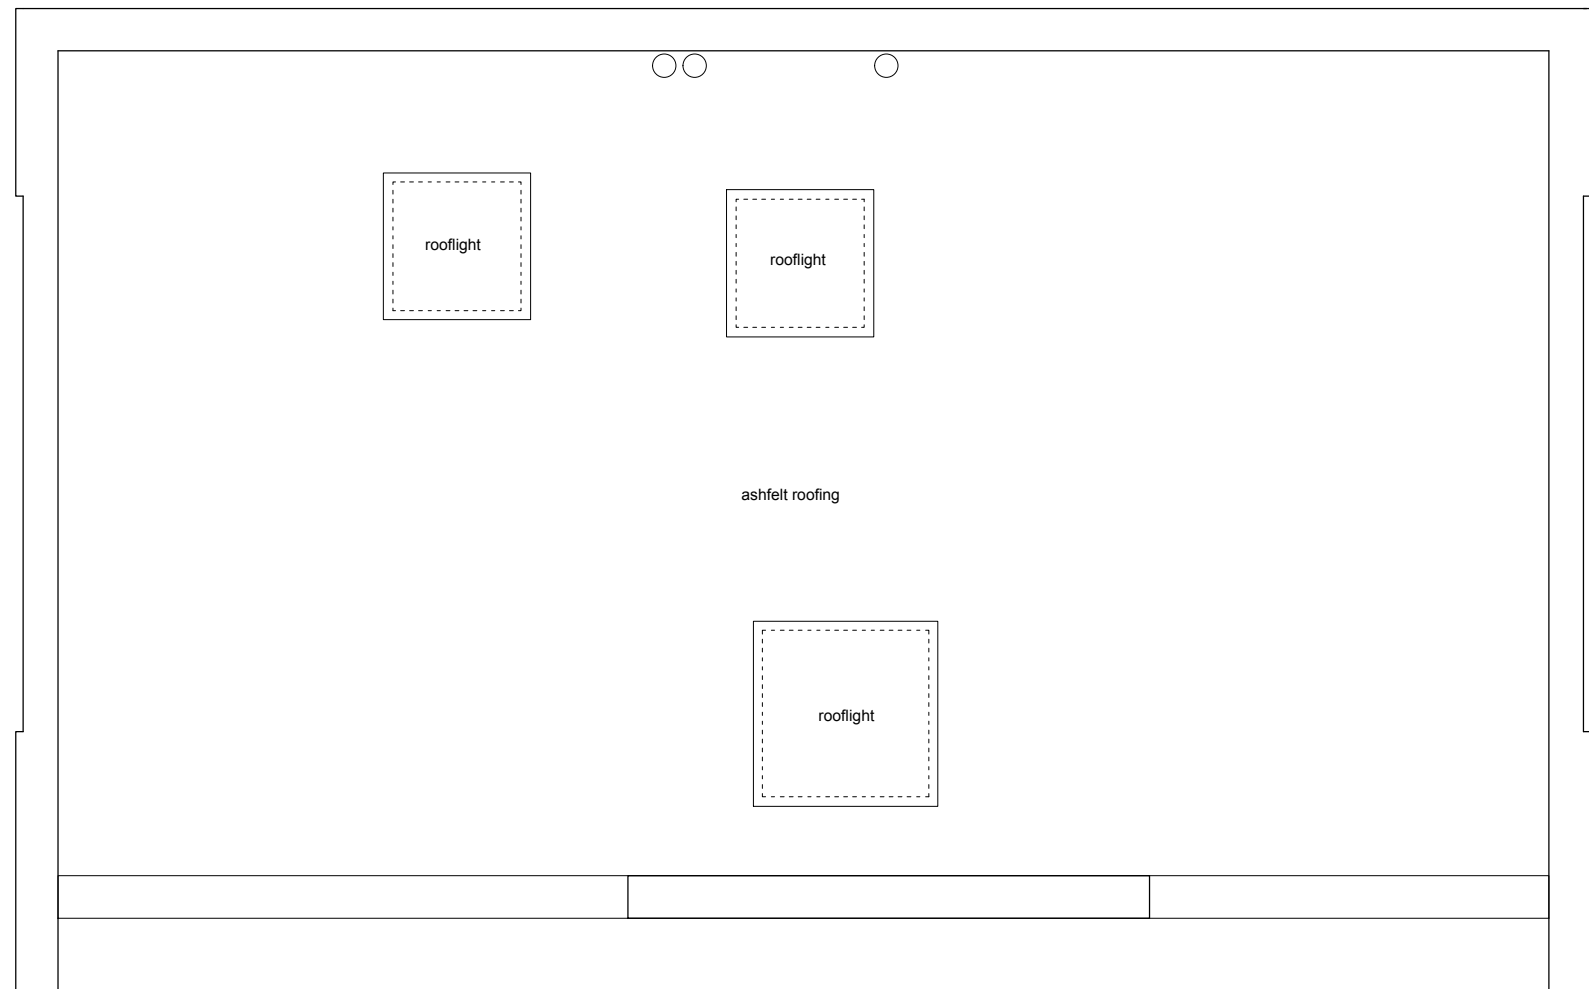 

No. 7 ELLIOTT SQUARE

No. XX