



**Front Elevation**

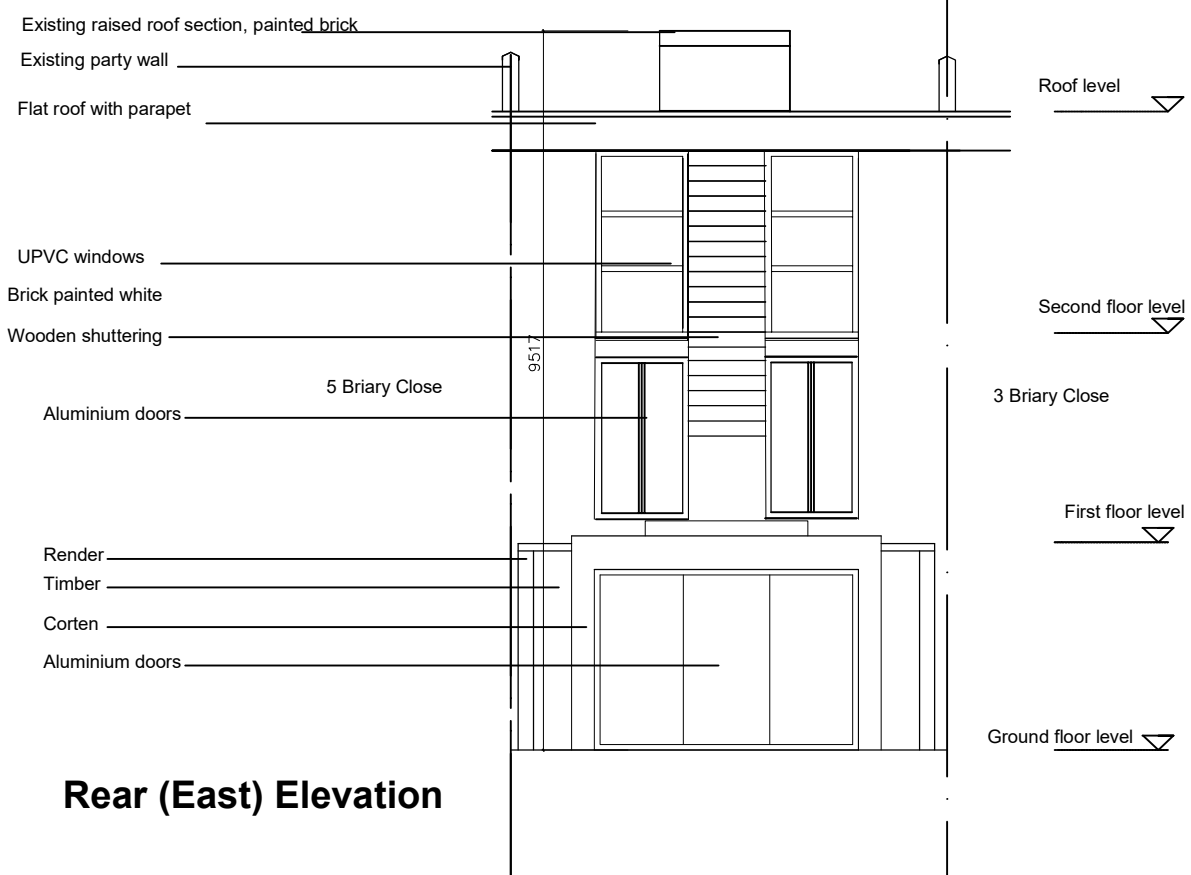

**Rear (East) Elevation**

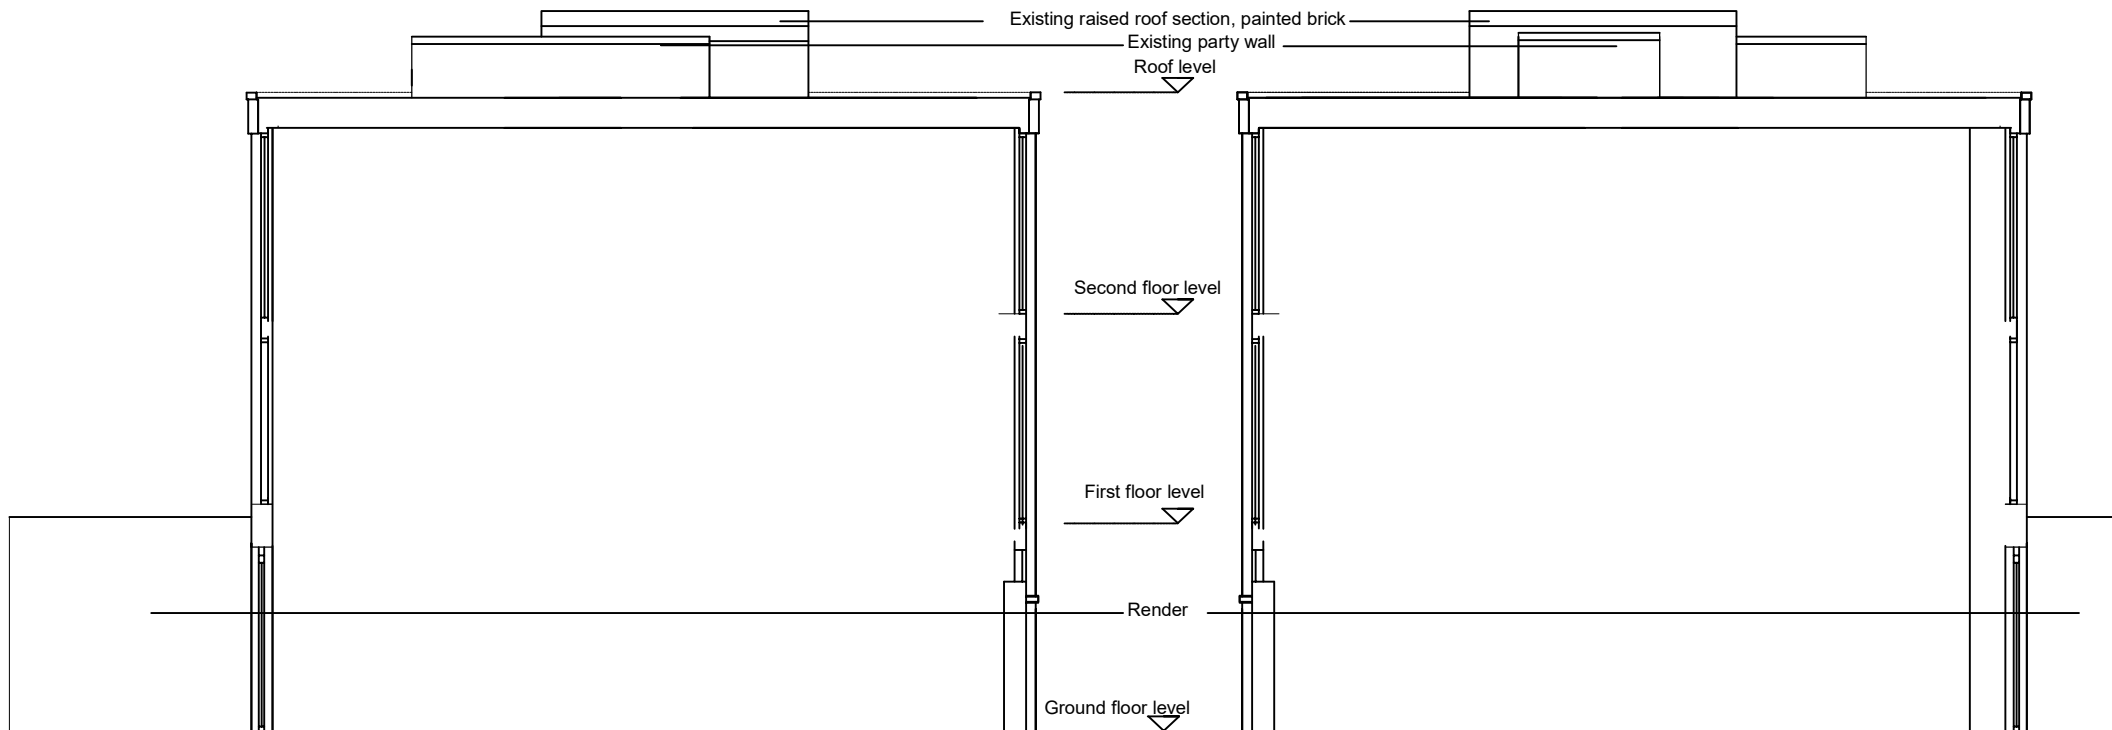


**North Elevation**

**South Elevation**

All dimensions to be ratified on site

Revisions  
 Rev Date Description

 

4 Briary Close London NW3 3JZ  
 Existing Elevations

Scale	1:100 at A3
Date	17.11.2020
Drawing Status	Planning
Drawing No	101

Job Number	185
Drawn by	ZD
Checked by	ZD
Revision	01

**ZED Architect**

55 Church Crescent  
 London N3 1BL  
 07971902109  
 zoe@zedarchitect.com