



Front Elevation

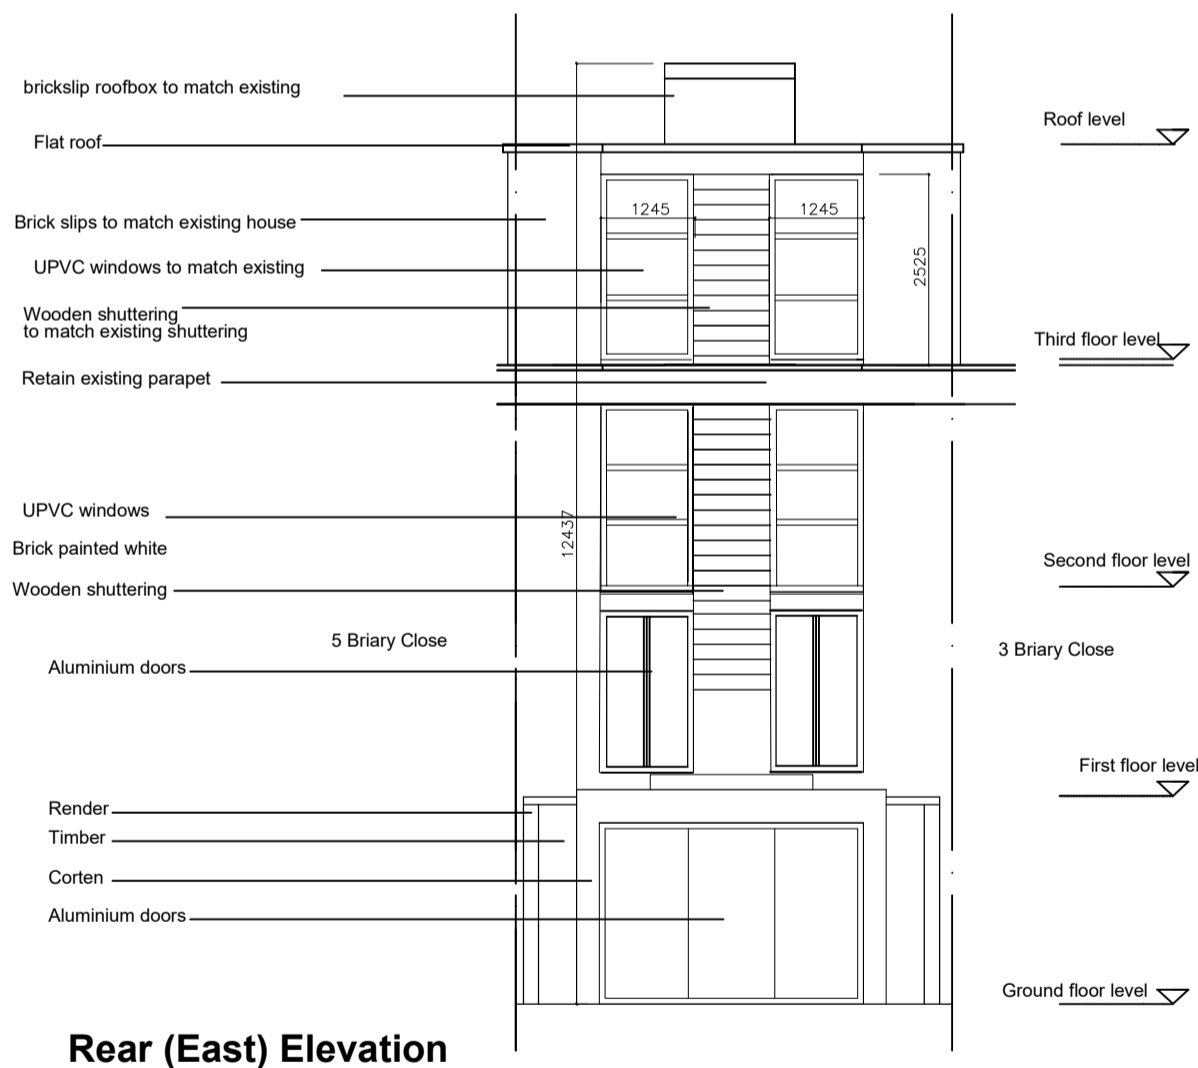

Rear (East) Elevation

All dimensions to be ratified on site

Revisions
Rev Date Description

 

4 Briary Close London NW3 3JZ
Proposed Elevations

Scale 1:100 at A3
Date 17.11.2020
Drawing Status Planning
Drawing No 111

Job Number 185
Drawn by ZD
Checked by ZD
Revision 01

ZED Architect

55 Church Crescent
London N3 1BL
07971902109
zoe@zedarchitect.com