



**Front Elevation**

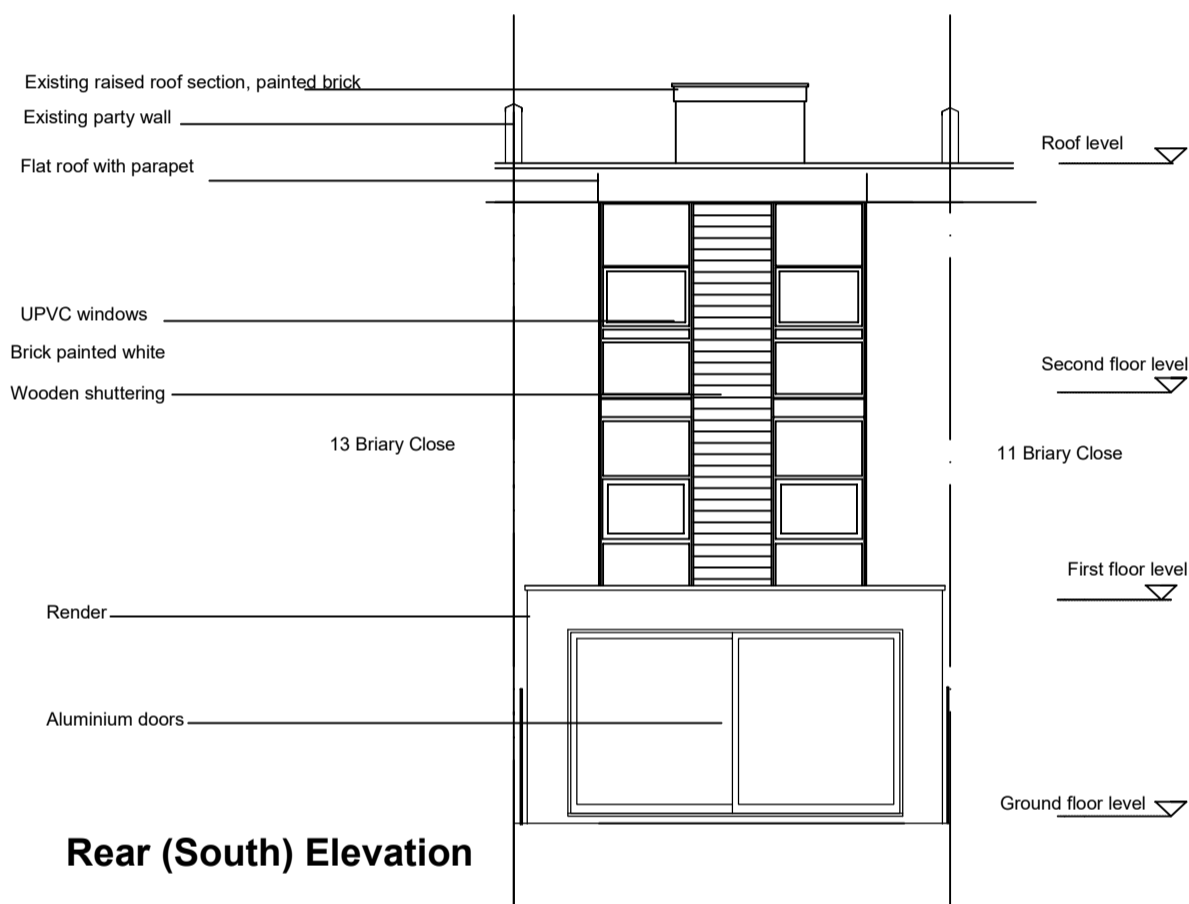

**Rear (South) Elevation**

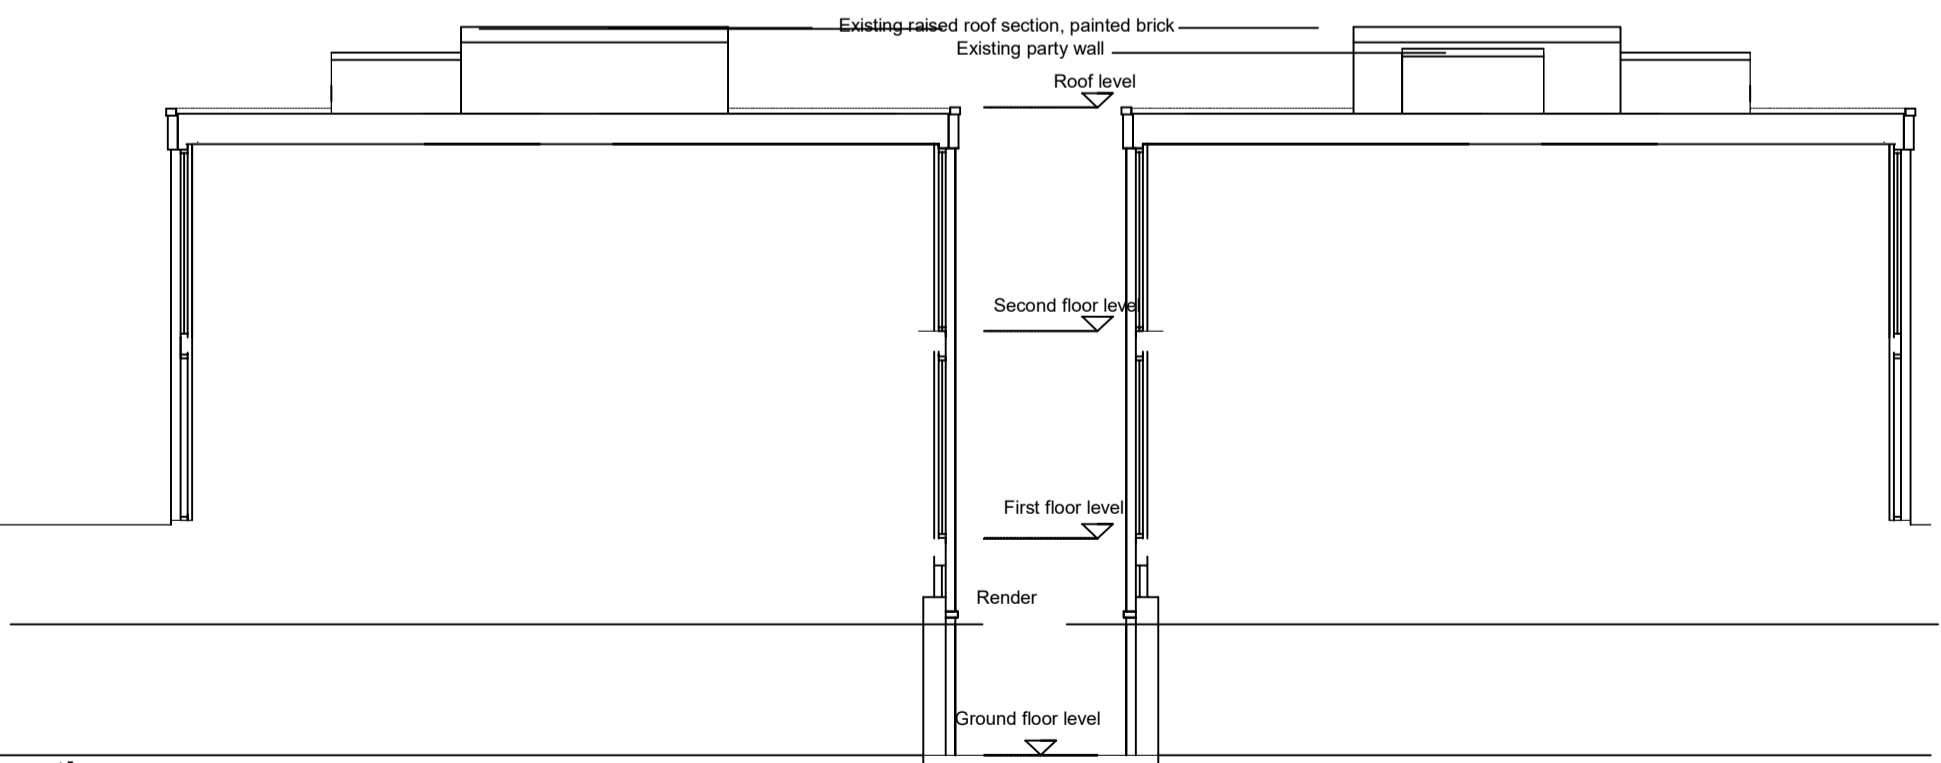


**East Elevation**

**West Elevation**

All dimensions to be ratified on site

Rev	Date	Description

 

12 Briary Close London NW3 3JZ  
Existing Elevations

Scale	1:100 at A3	Job Number	186
Date	30.11.2020	Drawn by	ZD
Drawing Status	Planning	Checked by	ZD
Drawing No	101	Revision	00

**ZED Architect**

55 Church Crescent  
London N3 1BL  
07971902109  
zoe@zedarchitect.com