



PROPOSED Front Elevation

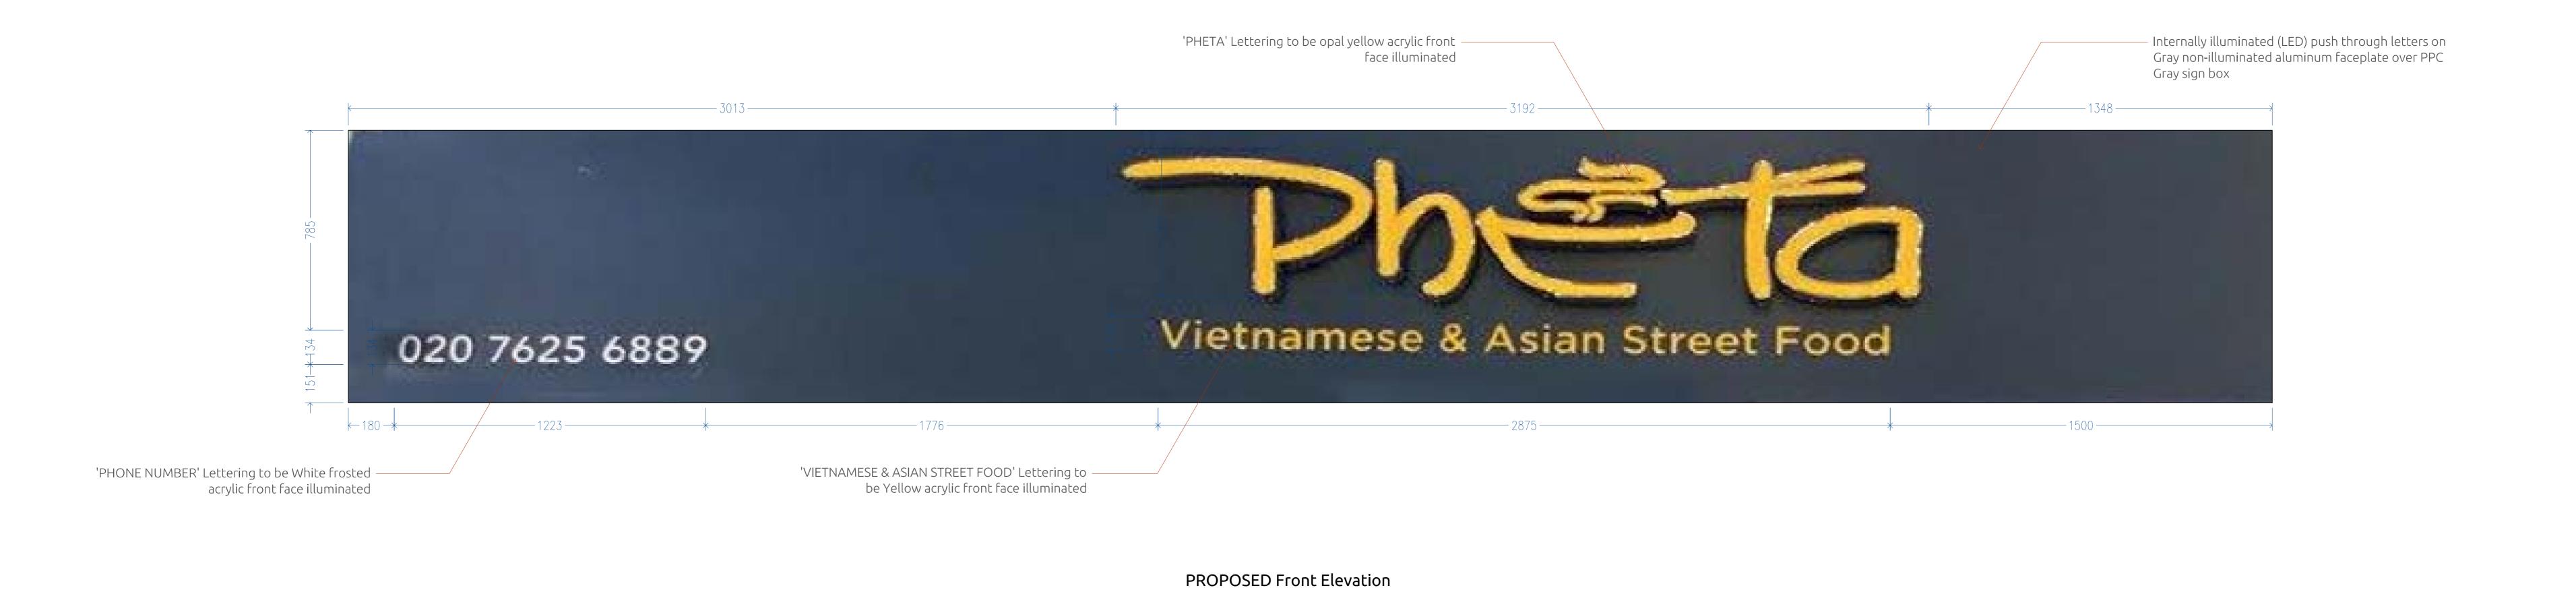

## <u>Notes</u>

- 1 | Do not scale from this drawing. Use figured dimensions only. The contractor is requested to check all dimensions before the work is put in hand.
- 2 | Read in conjunction with all other Architect's and structural engineer's drawings.
- 3 | Report any discrepancies to the contract administrator before undertaking the work described in the drawings.
- 4 | Dimensions are approximate site dimensions and are to be verified by the contractor on site before any fabrication / site works occur.
- 5 | Contractor is responsible for all temporary propping to existing structure.

PROPOSED Side Elevation

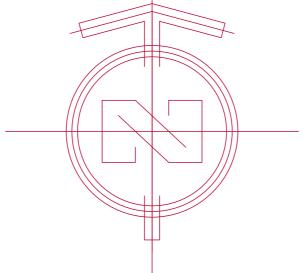

	ace engineerin	g solutions
www.acee	nas.co.uk	makm

www.aceengs.co.uk Copyright © 2020 Ace engineering solutions, All rights reserved

olutions	Location: 2 Car
	SOUTH HAMPSTEAD, LON
	Ordered By :
	Project Number :

oject:	Designed By :	Aa. H.	Date:
CANFIELD GARDENS	Drawn By :	Co. A.	Revision Number:
2 Canfield Gardens,	Checked By :	Aa. H.	Drawing Title :
SOUTH HAMPSTEAD, LONDON, NW6 3BS	Approved By:	An. H.	DWG No :
N. A.   L. D.	Field:	Architecture	ΛΕ
oject Number :	Scale :	1   50 @ A0	

09 - DEC - 2020

Signage Details

PROPOSED Side Elevation