




EXISTING REAR ELEVATION E-01
SCALE 1:100

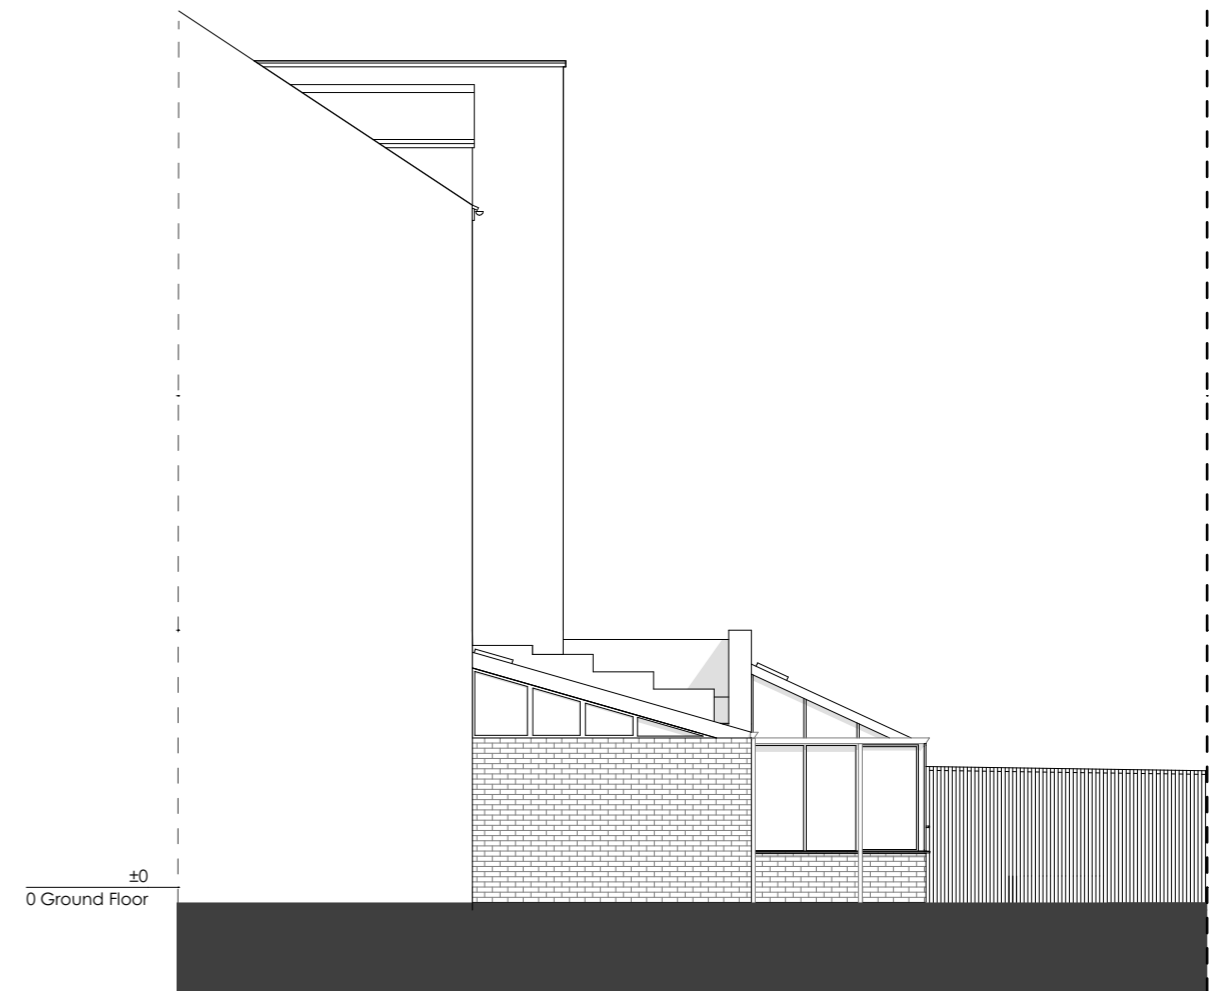

EXISTING SIDE ELEVATION E-02
SCALE 1:100

- Notes**
1. All dimensions to be checked on site.
 2. All dimensions are to masonry unless otherwise stated (ie not plaster finishes)
 3. All information is to be checked and verified by the contractors and sub-contractors for accuracy and fit.
 4. Discrepancies or omissions to be brought to the attention of CIAO prior to construction.
 5. This drawing has been drawn to scale, as shown, for the purpose of obtaining local authority approval
 6. For General Notes refer to Drawing No. 4GN-01

Rev	Date	Notes

Client:
E. Pasqualucci & G. Billè

Project:
19 Weech Road, NW6 1DL

Drawing title:
Existing Elevations

Stage:
Planning

Project Ref. No.:
129

Drawing number:
129-3EX-02

Date:
10/12/2020

Scale:
1:100@A3

Drawn By:
GC

Checked By:
AP

37 Cremer Street,
London, E2 8HD
+ 44 (0)20 34751385
info@ciao.archi
www.ciao.archi