



EXISTING GROUND FLOOR PLAN
SCALE 1:100

KEY
 Existing

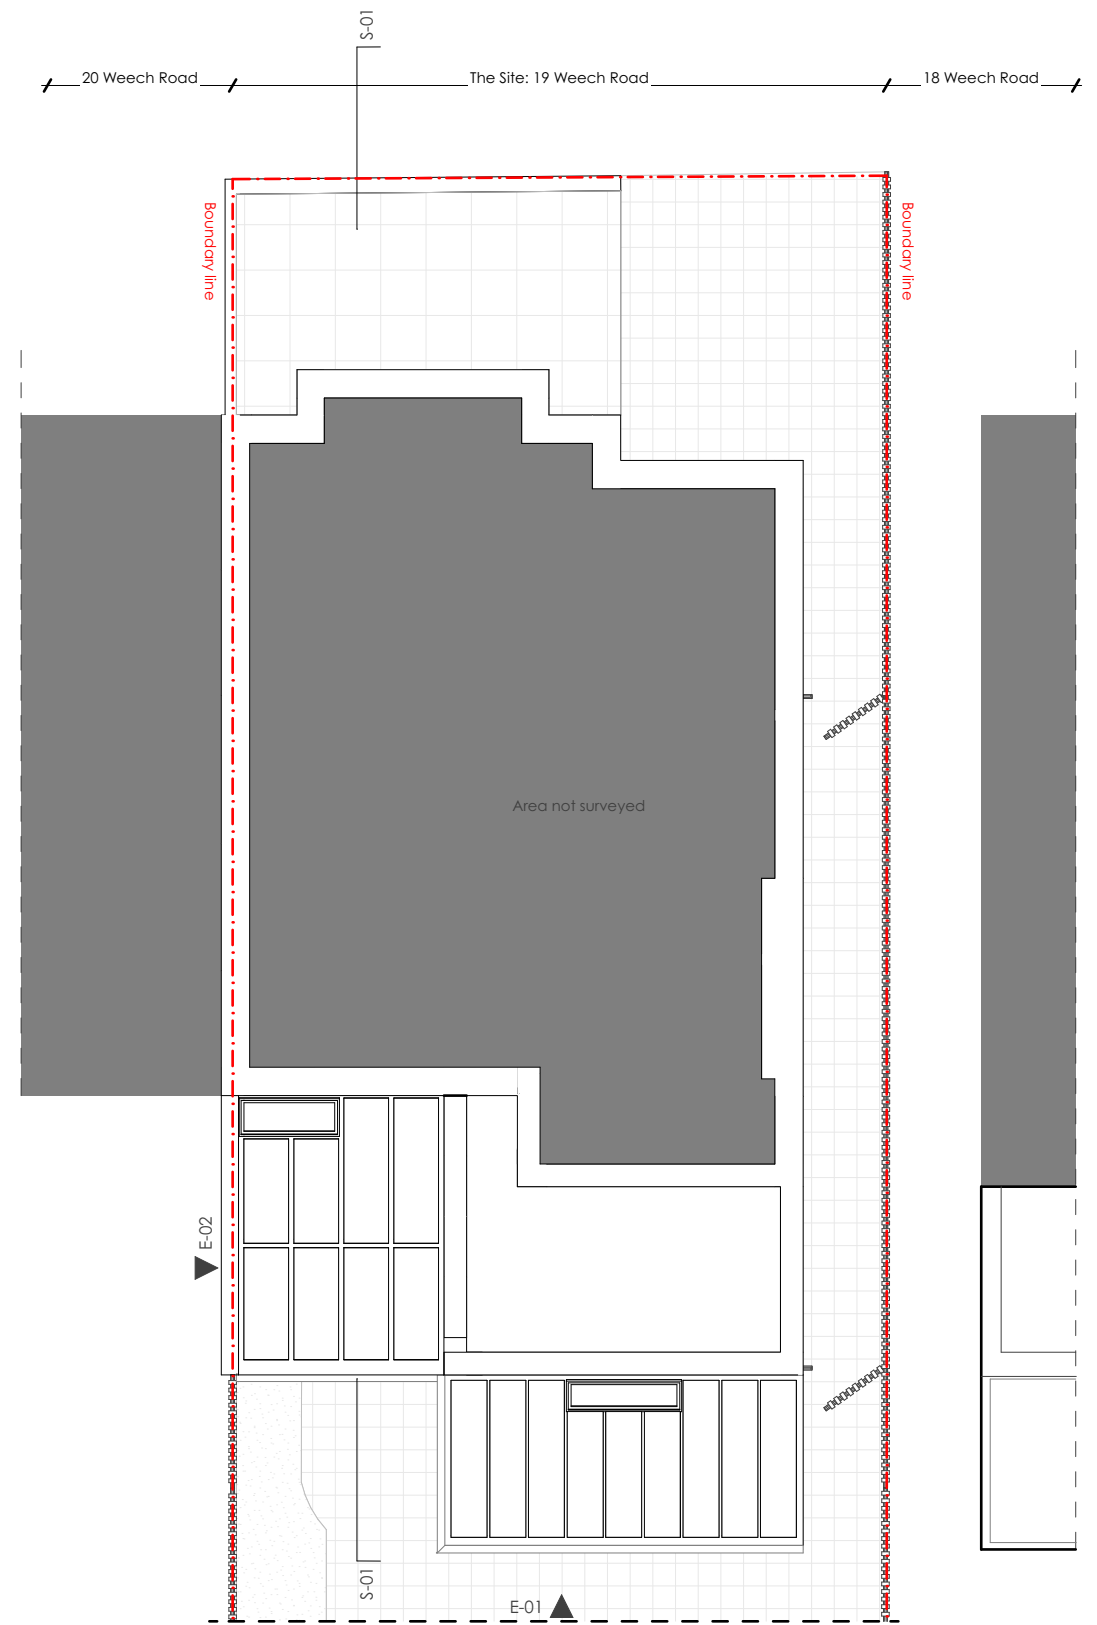

EXISTING ROOF PLAN
SCALE 1:100

 

- Notes**
- All dimensions to be checked on site.
 - All dimensions are to masonry unless otherwise stated (ie not plaster finishes)
 - All information is to be checked and verified by the contractors and sub-contractors for accuracy and fit.
 - Discrepancies or omissions to be brought to the attention of CIAO prior to construction.
 - This drawing has been drawn to scale, as shown, for the purpose of obtaining local authority approval
 - For General Notes refer to Drawing No. 4GN-01

Rev	Date	Notes

Client:
E. Pasqualucci & G. Billè

Stage: Planning
Date: 10/12/2020

Project:
19 Weech Road, NW6 1DL

Project Ref. No.: 129
Scale: 1:100@A3

Drawing title:
Existing Ground floor and Roof Plan

Drawing number: 129-3EX-01
Drawn By: GC
Checked By: AP

37 Cremer Street,
London, E2 8HD
+ 44 (0)20 34751385
info@ciao.archi
www.ciao.archi

