




Lower Ground Floor

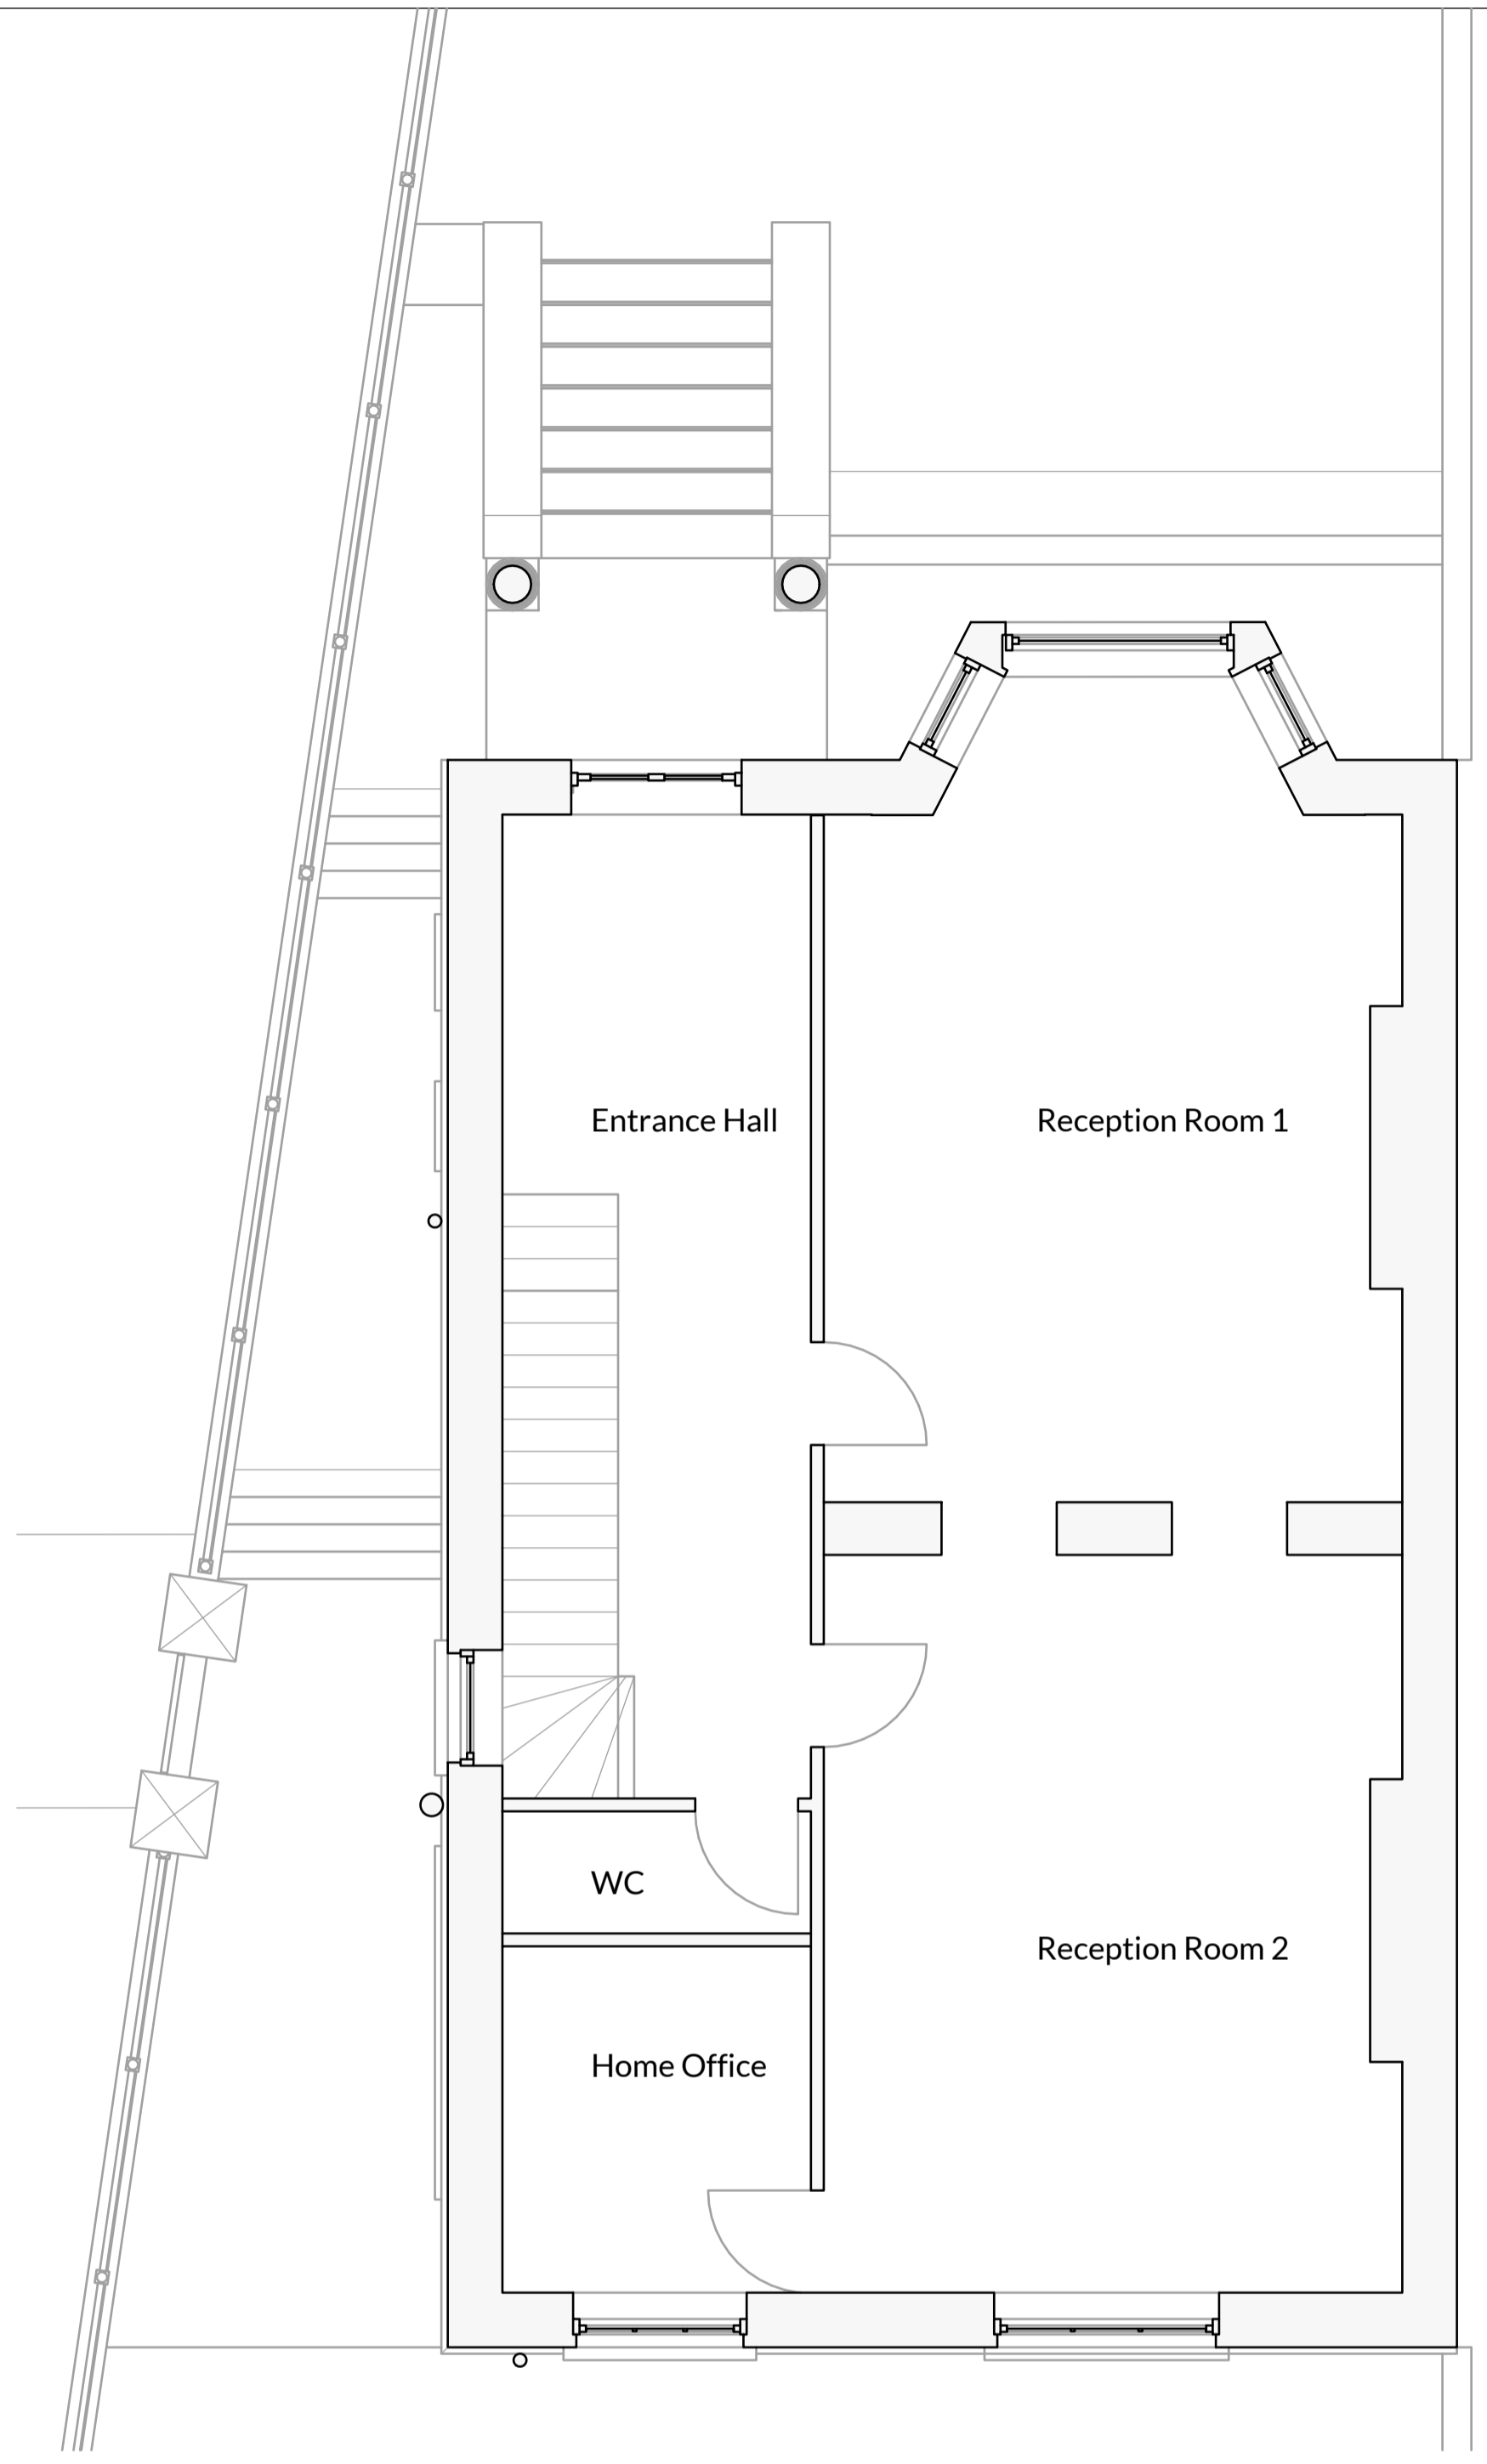

Ground Floor

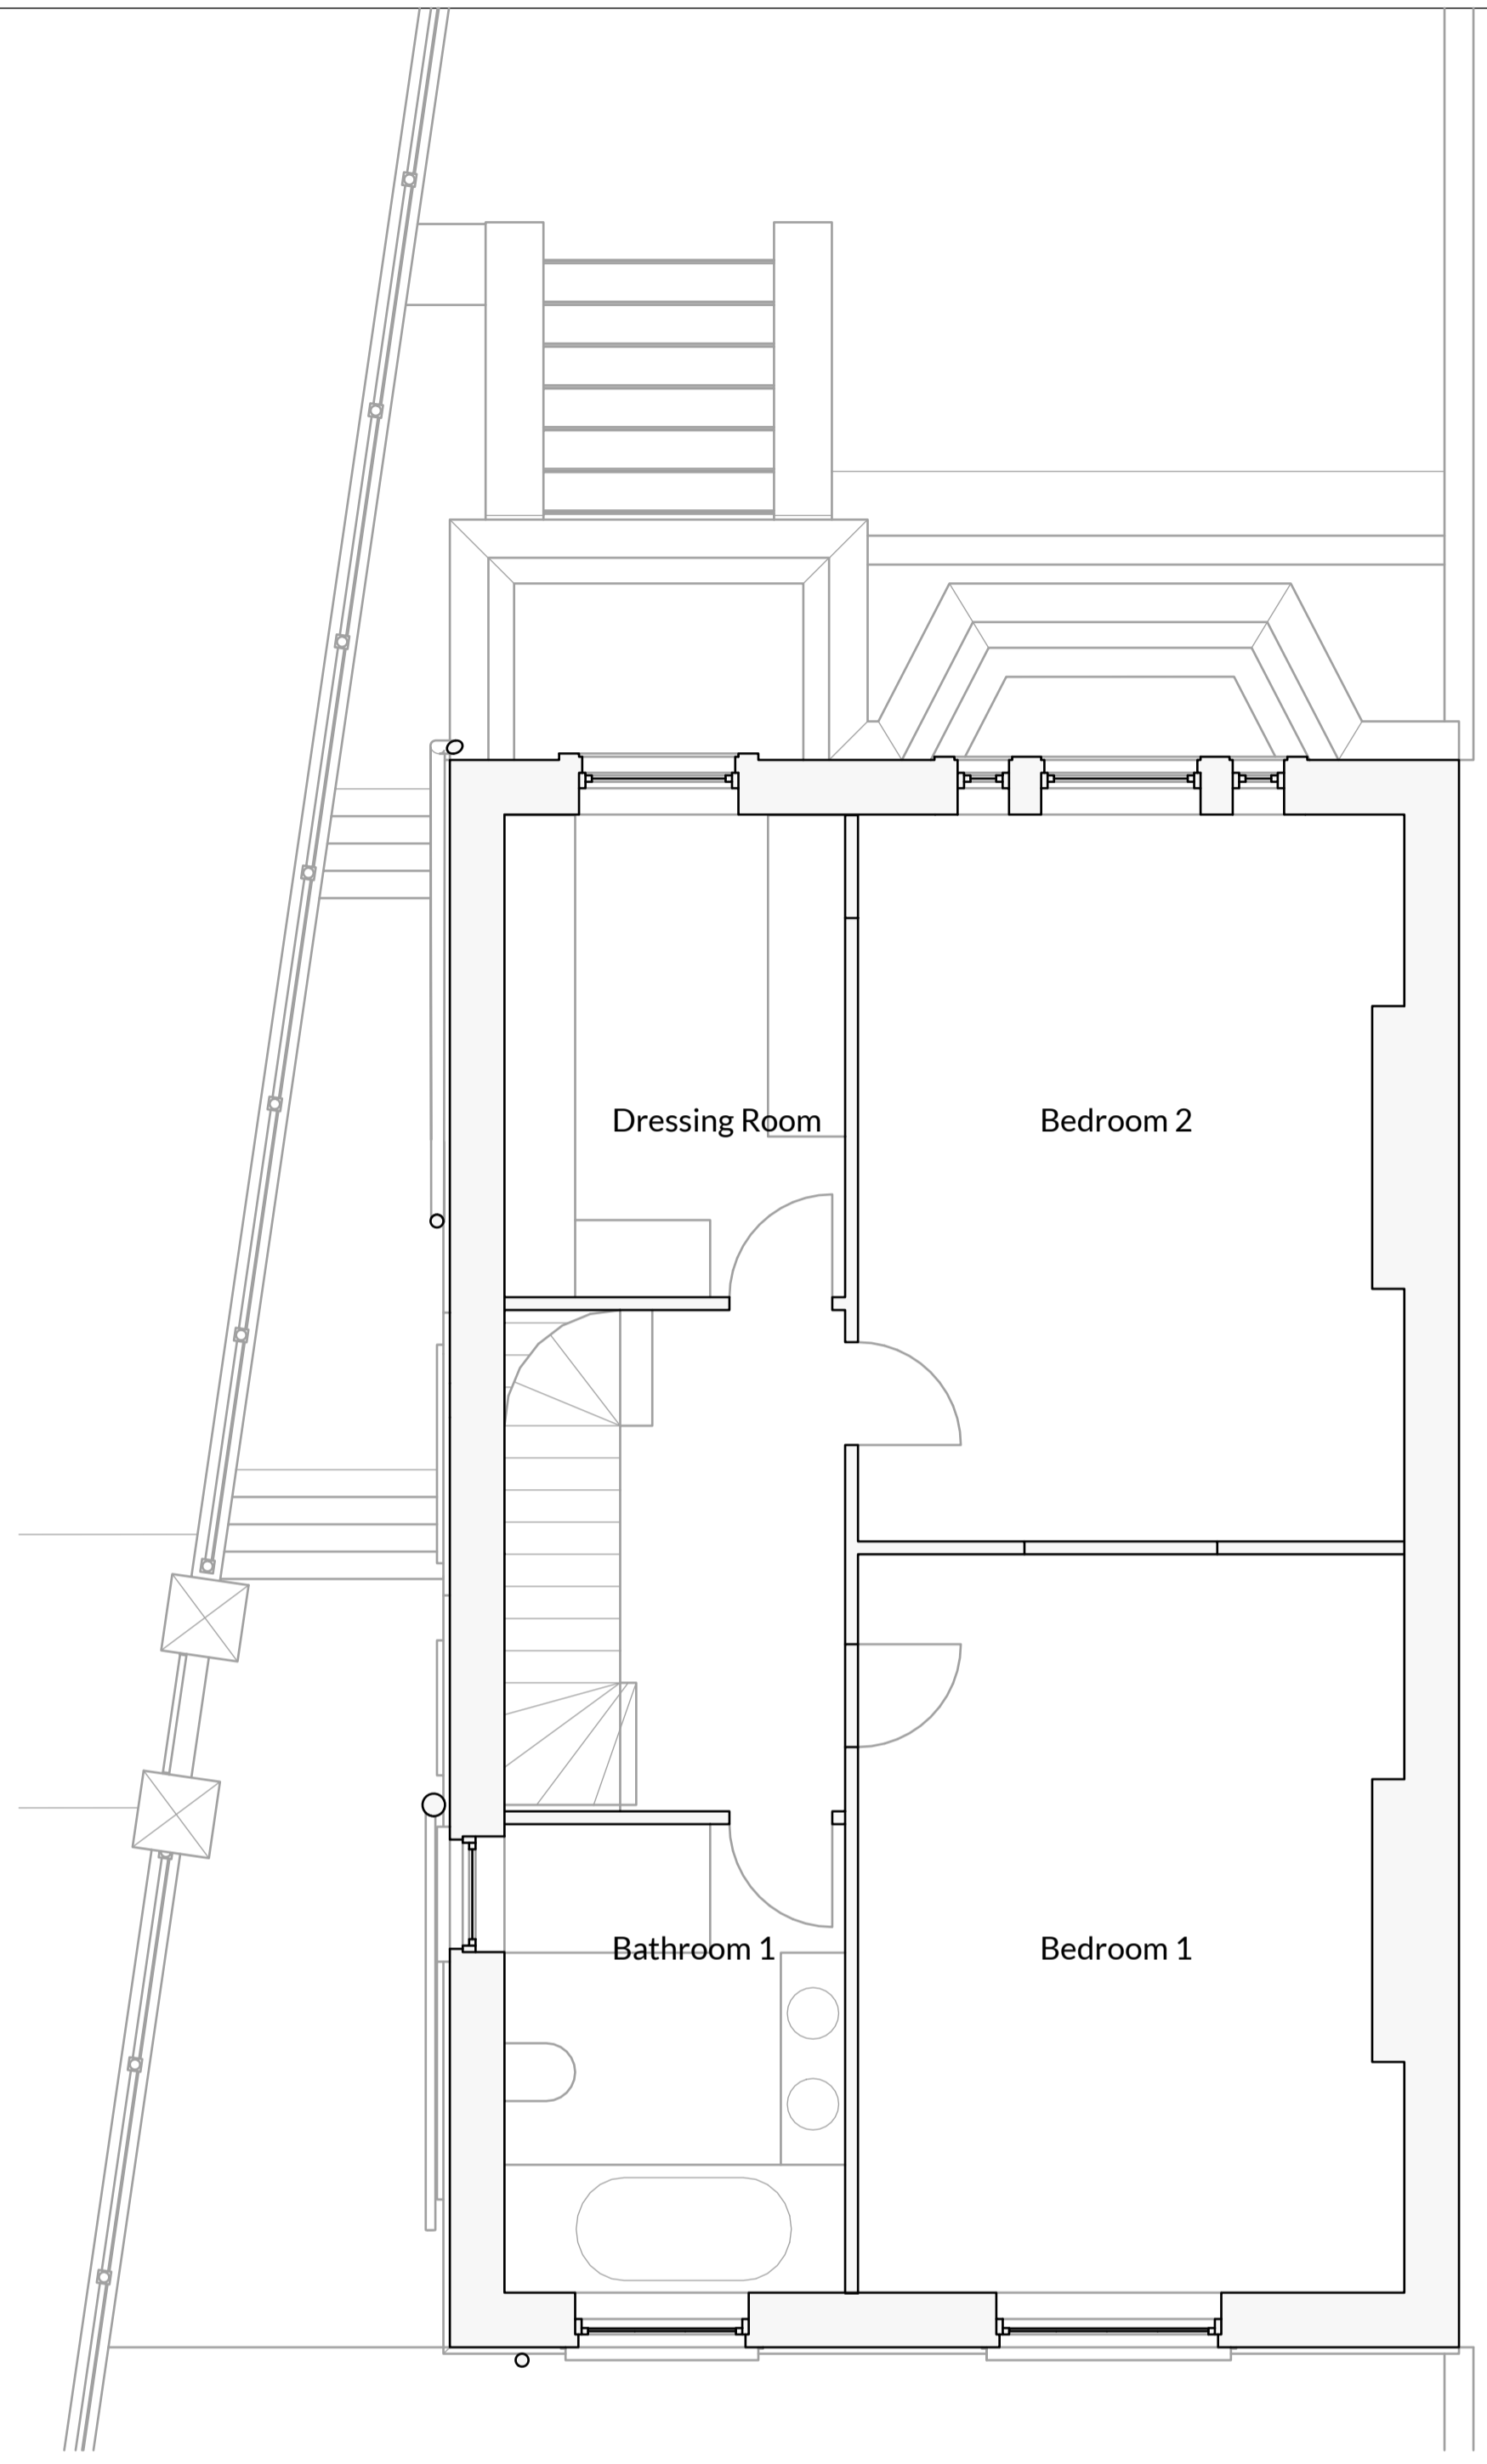

First Floor

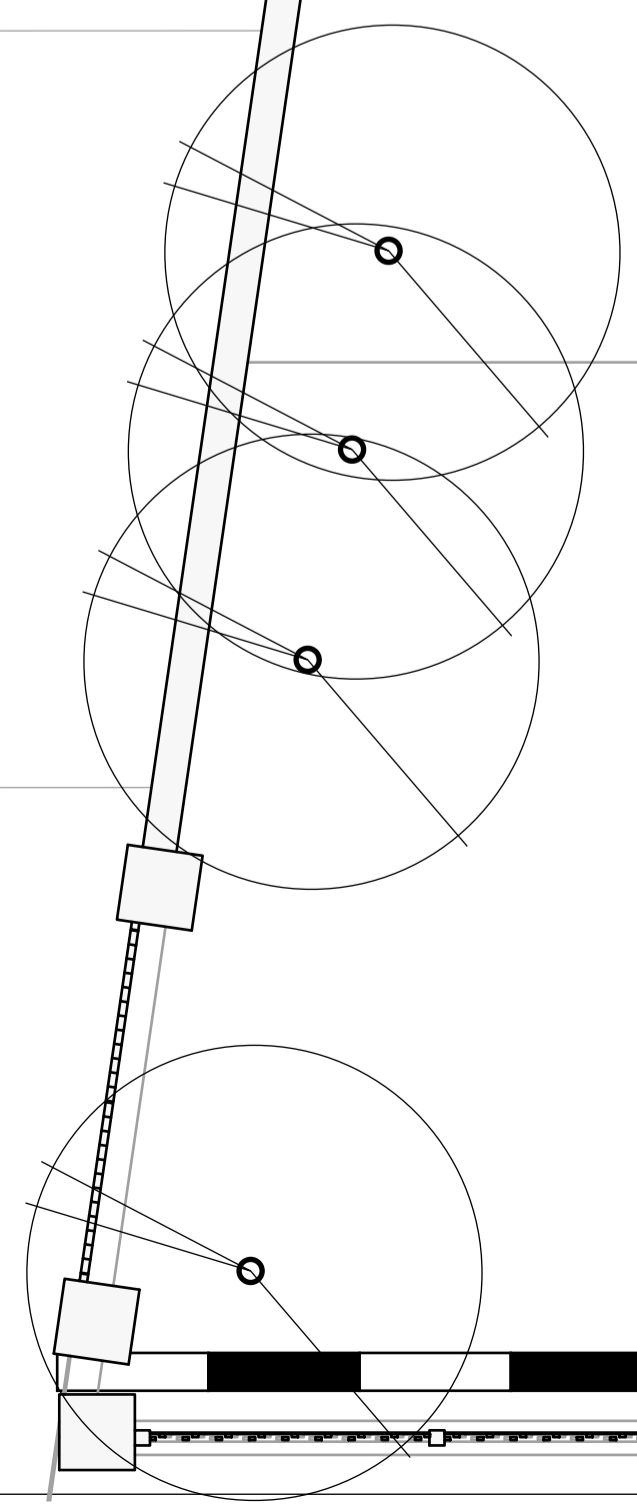

10m


Notes

studio JaM
architecture & interiors
studio@studio-jam.design


Project
1 Steeles Road

Drawing Title
**Existing - Lower Ground
To First**


Drawing Number 2001-03-02	Revision A
Scale @ A3 1:100	Scale @ A1 1:50
Revision Date 20 12 11	Revision YYMMDD

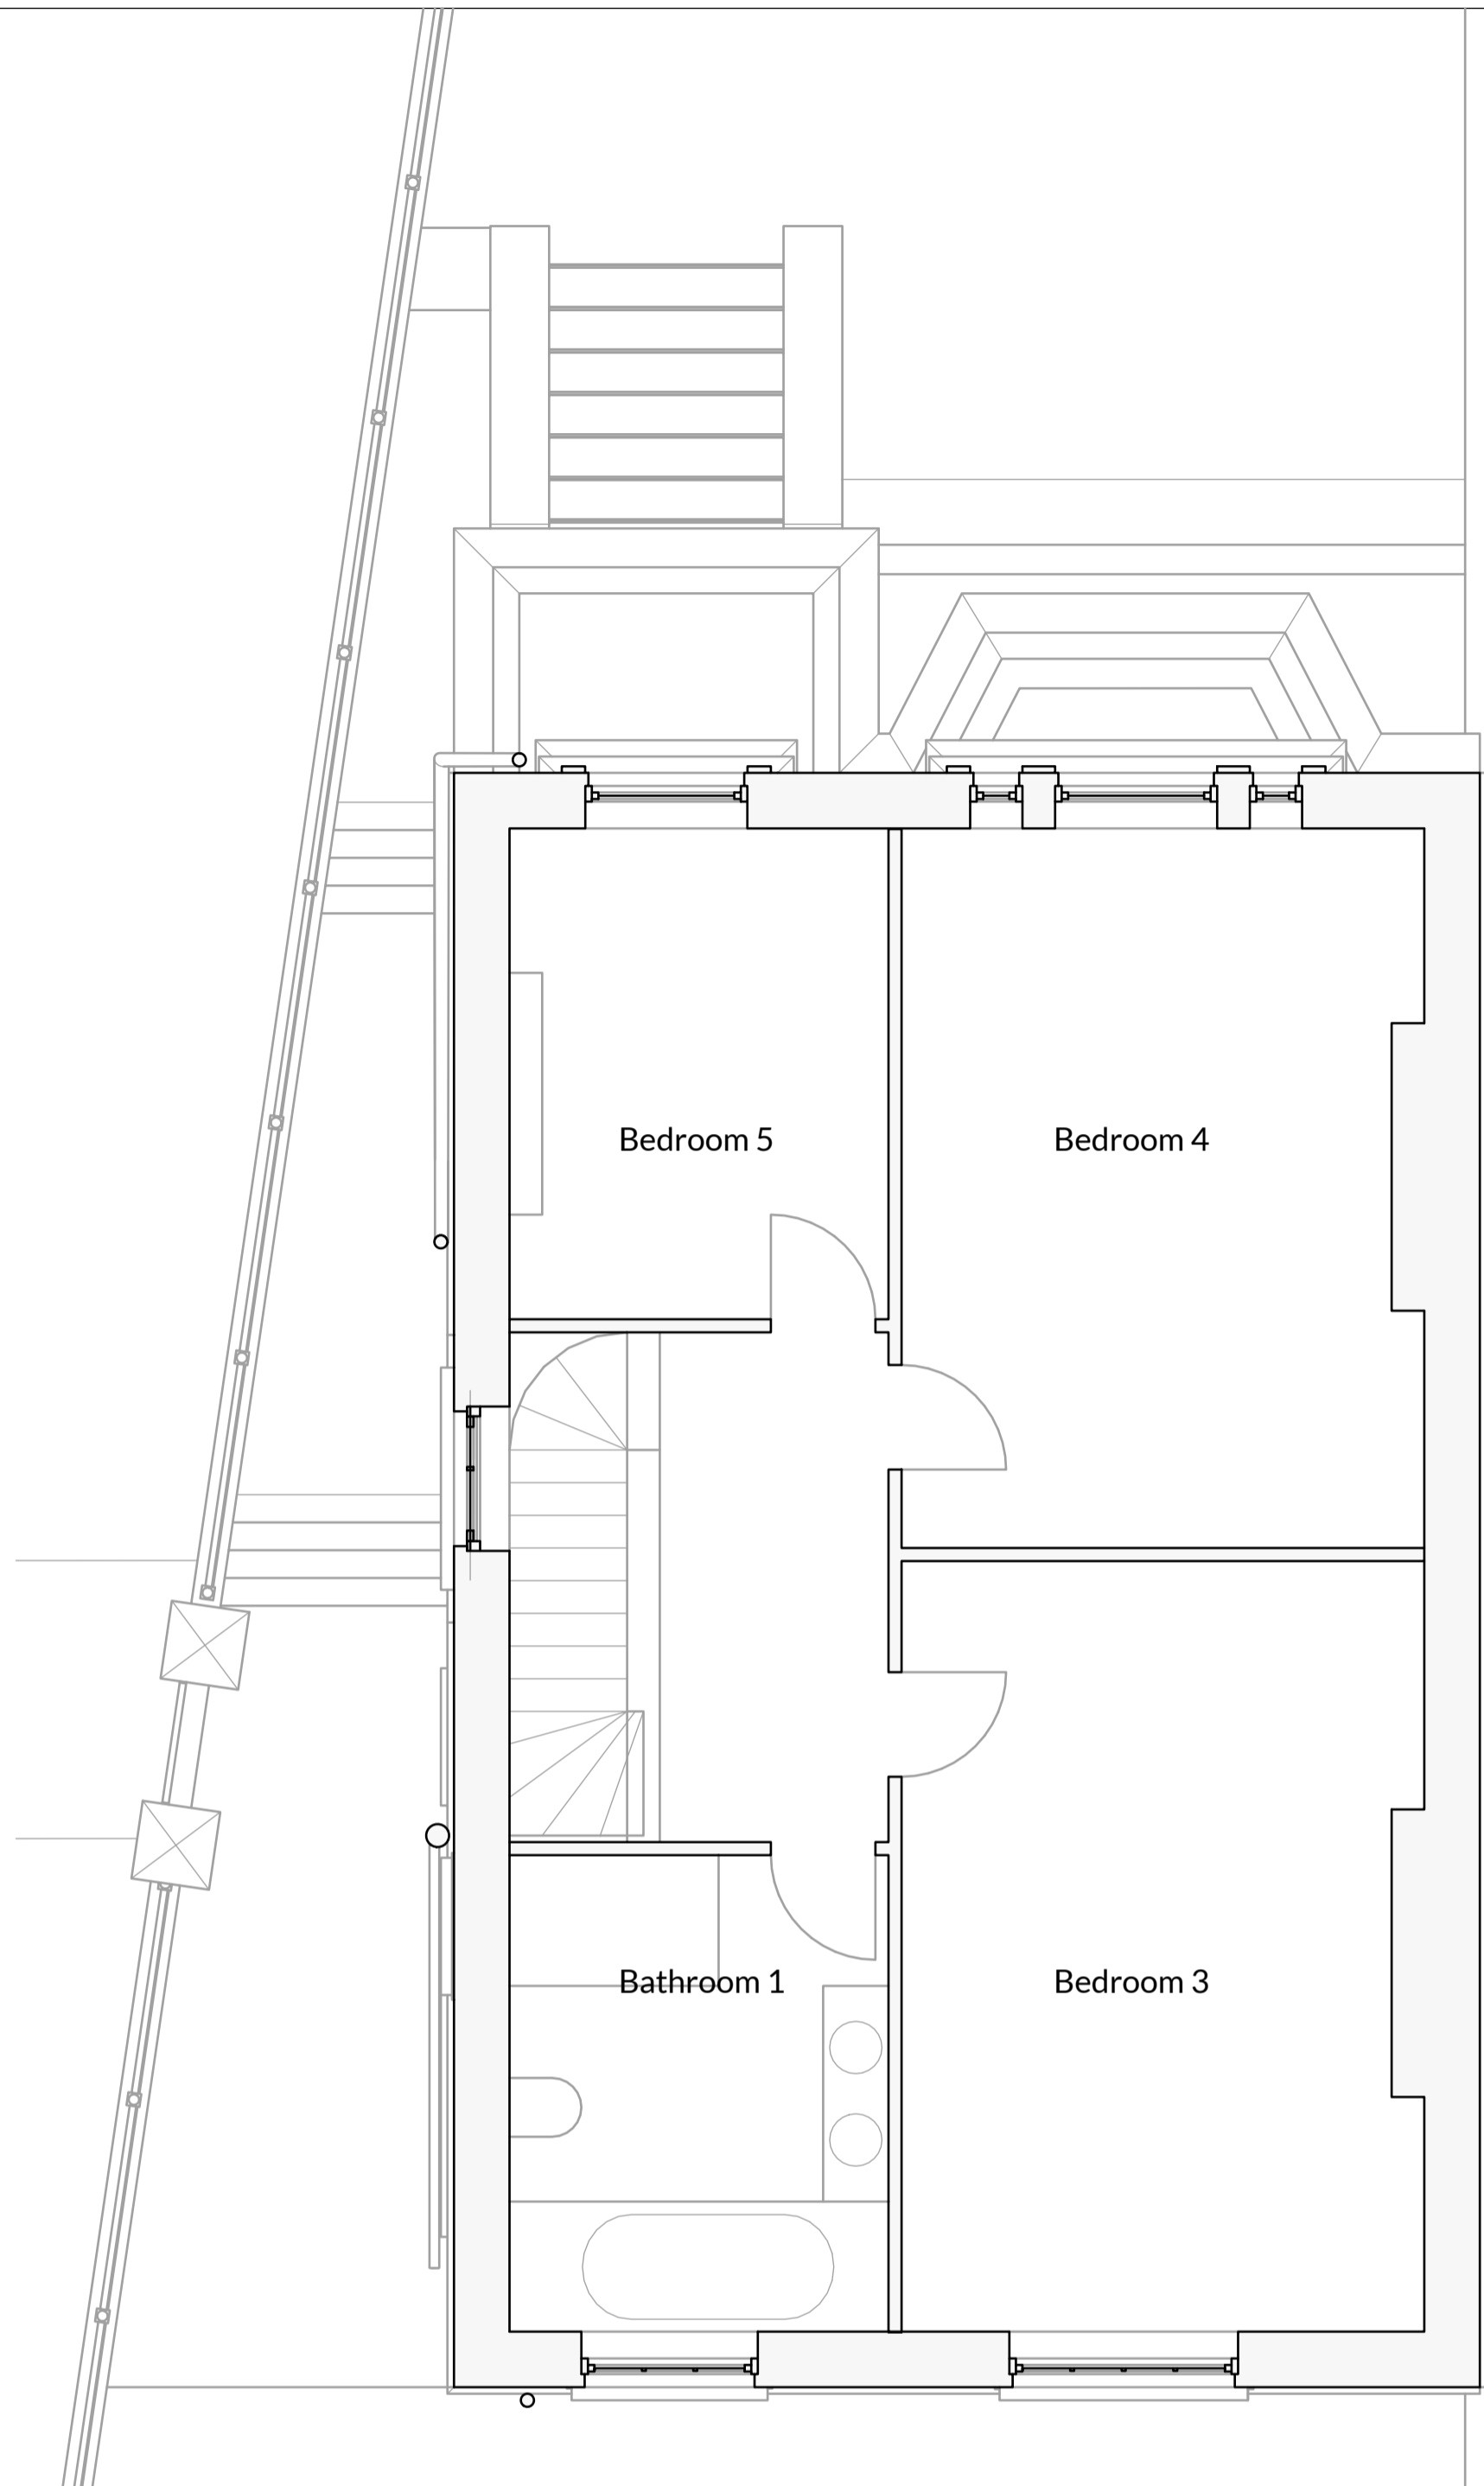

Second Floor

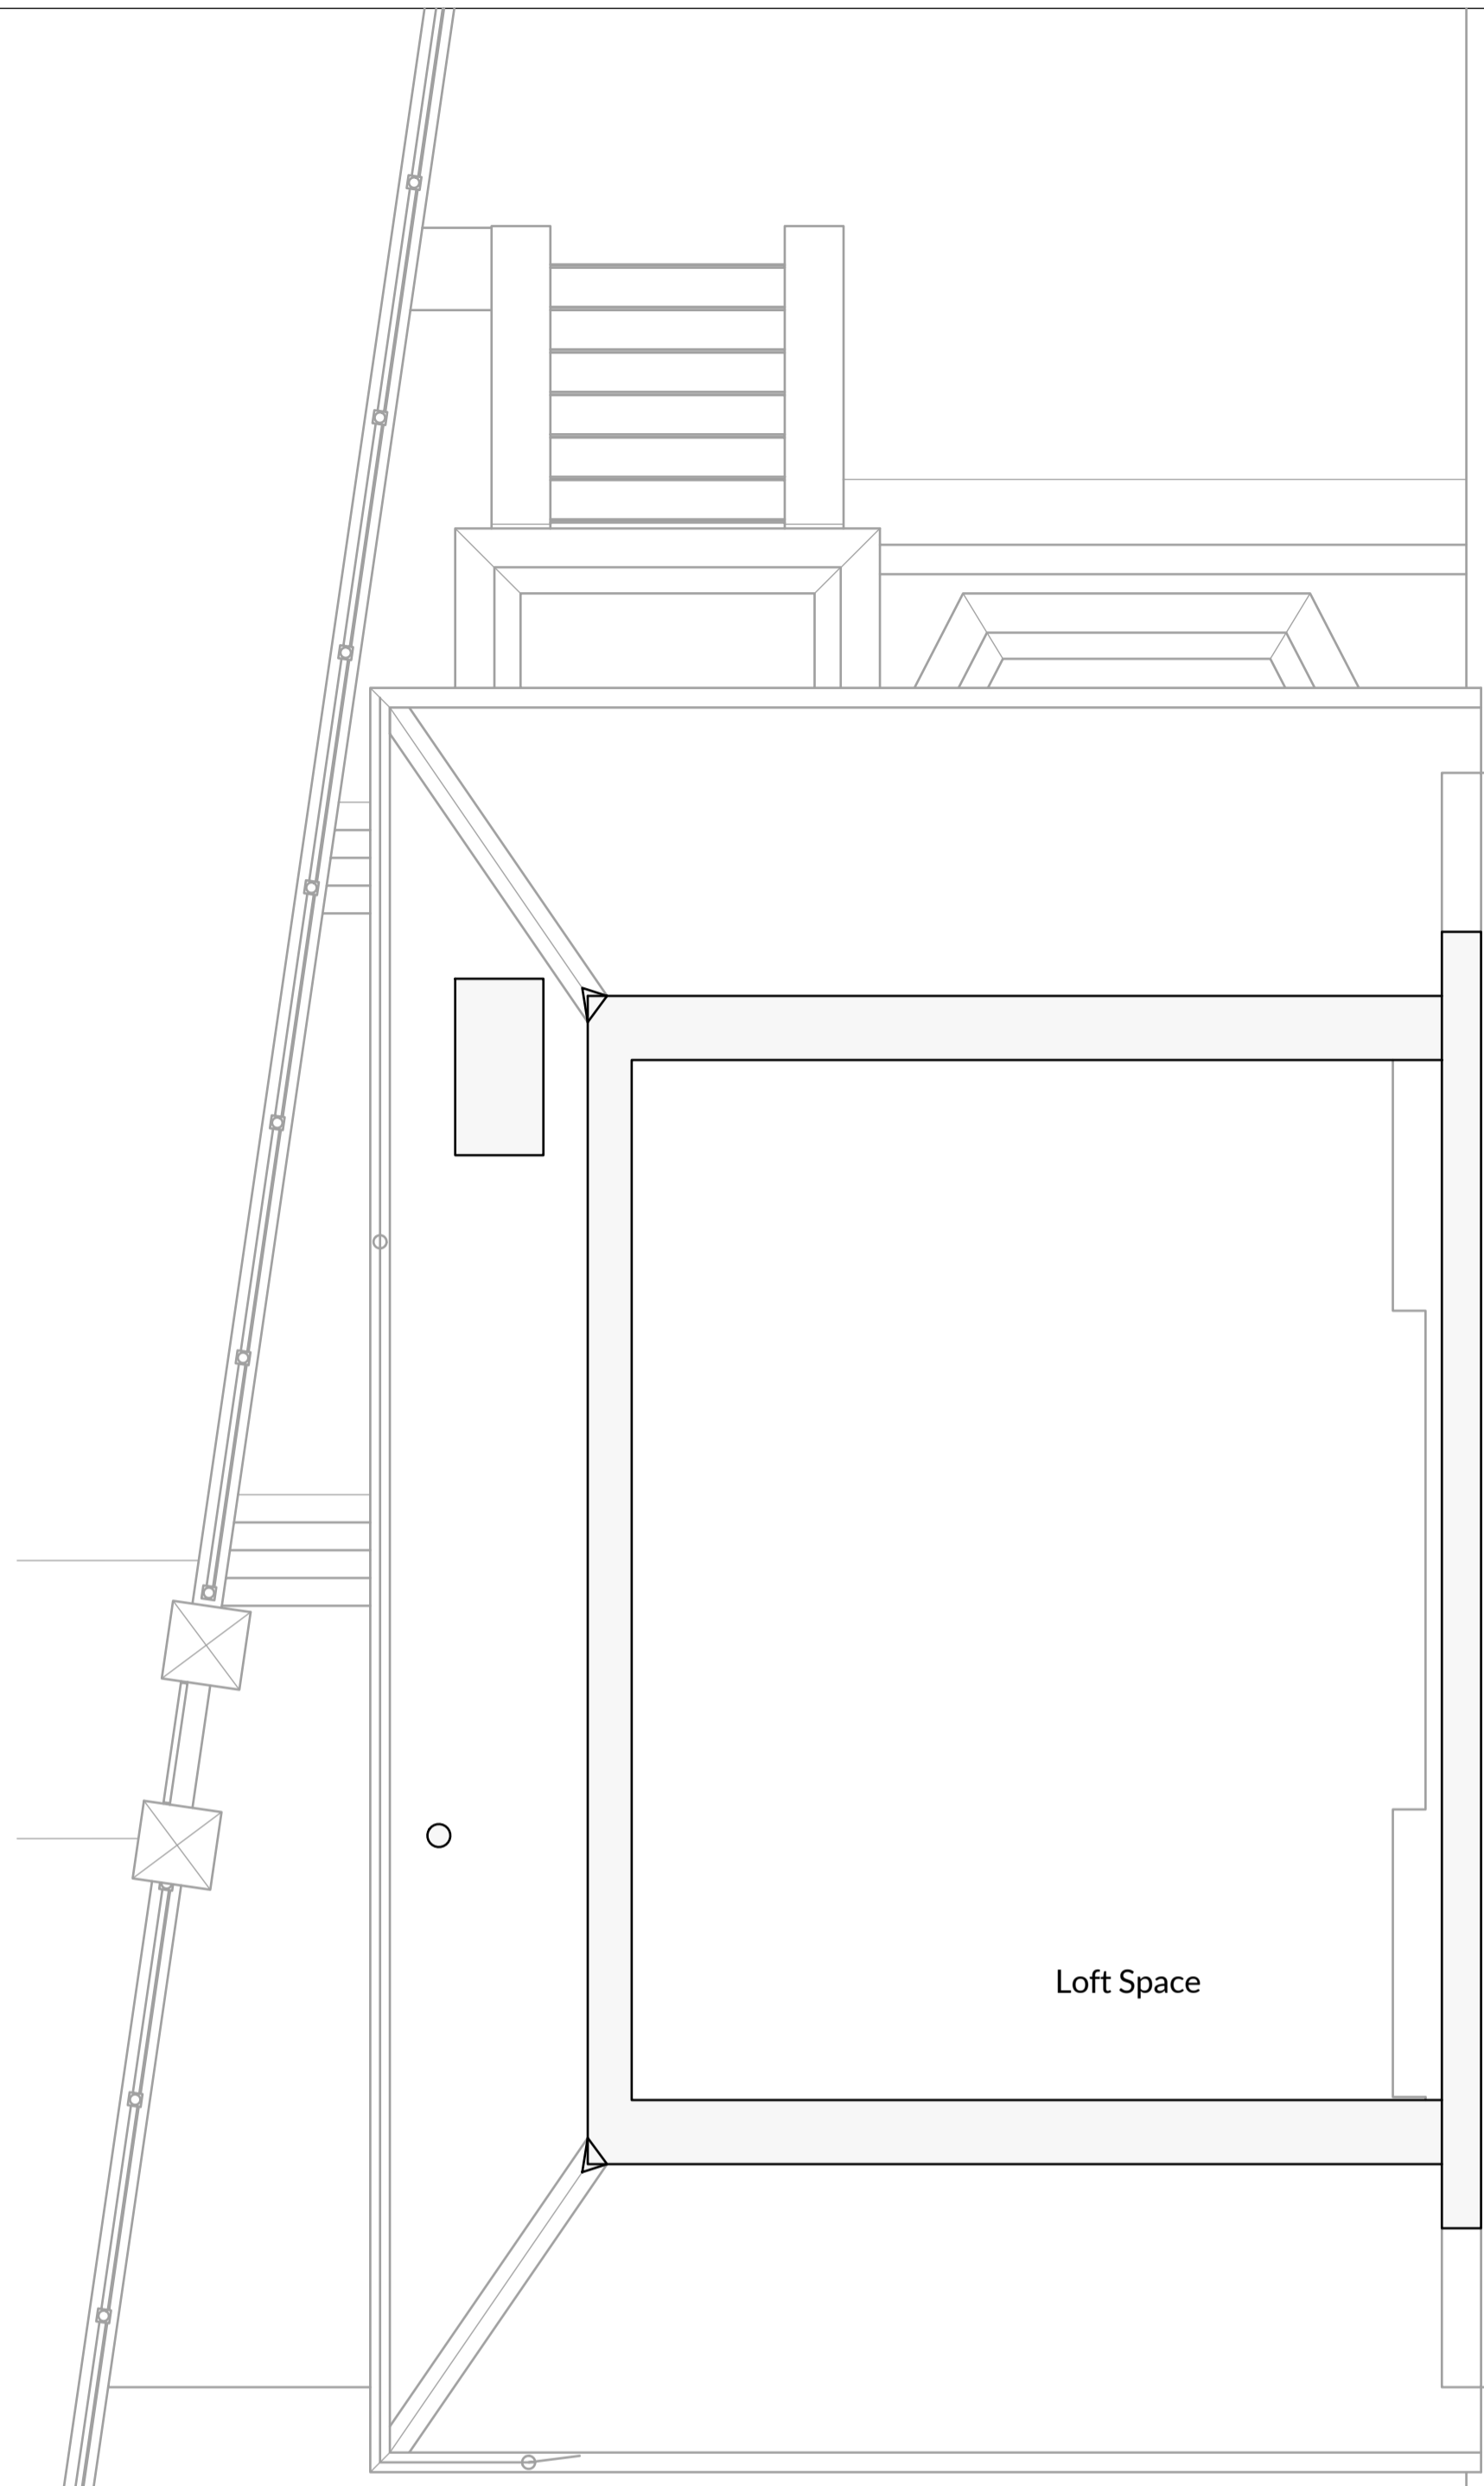

Third Floor

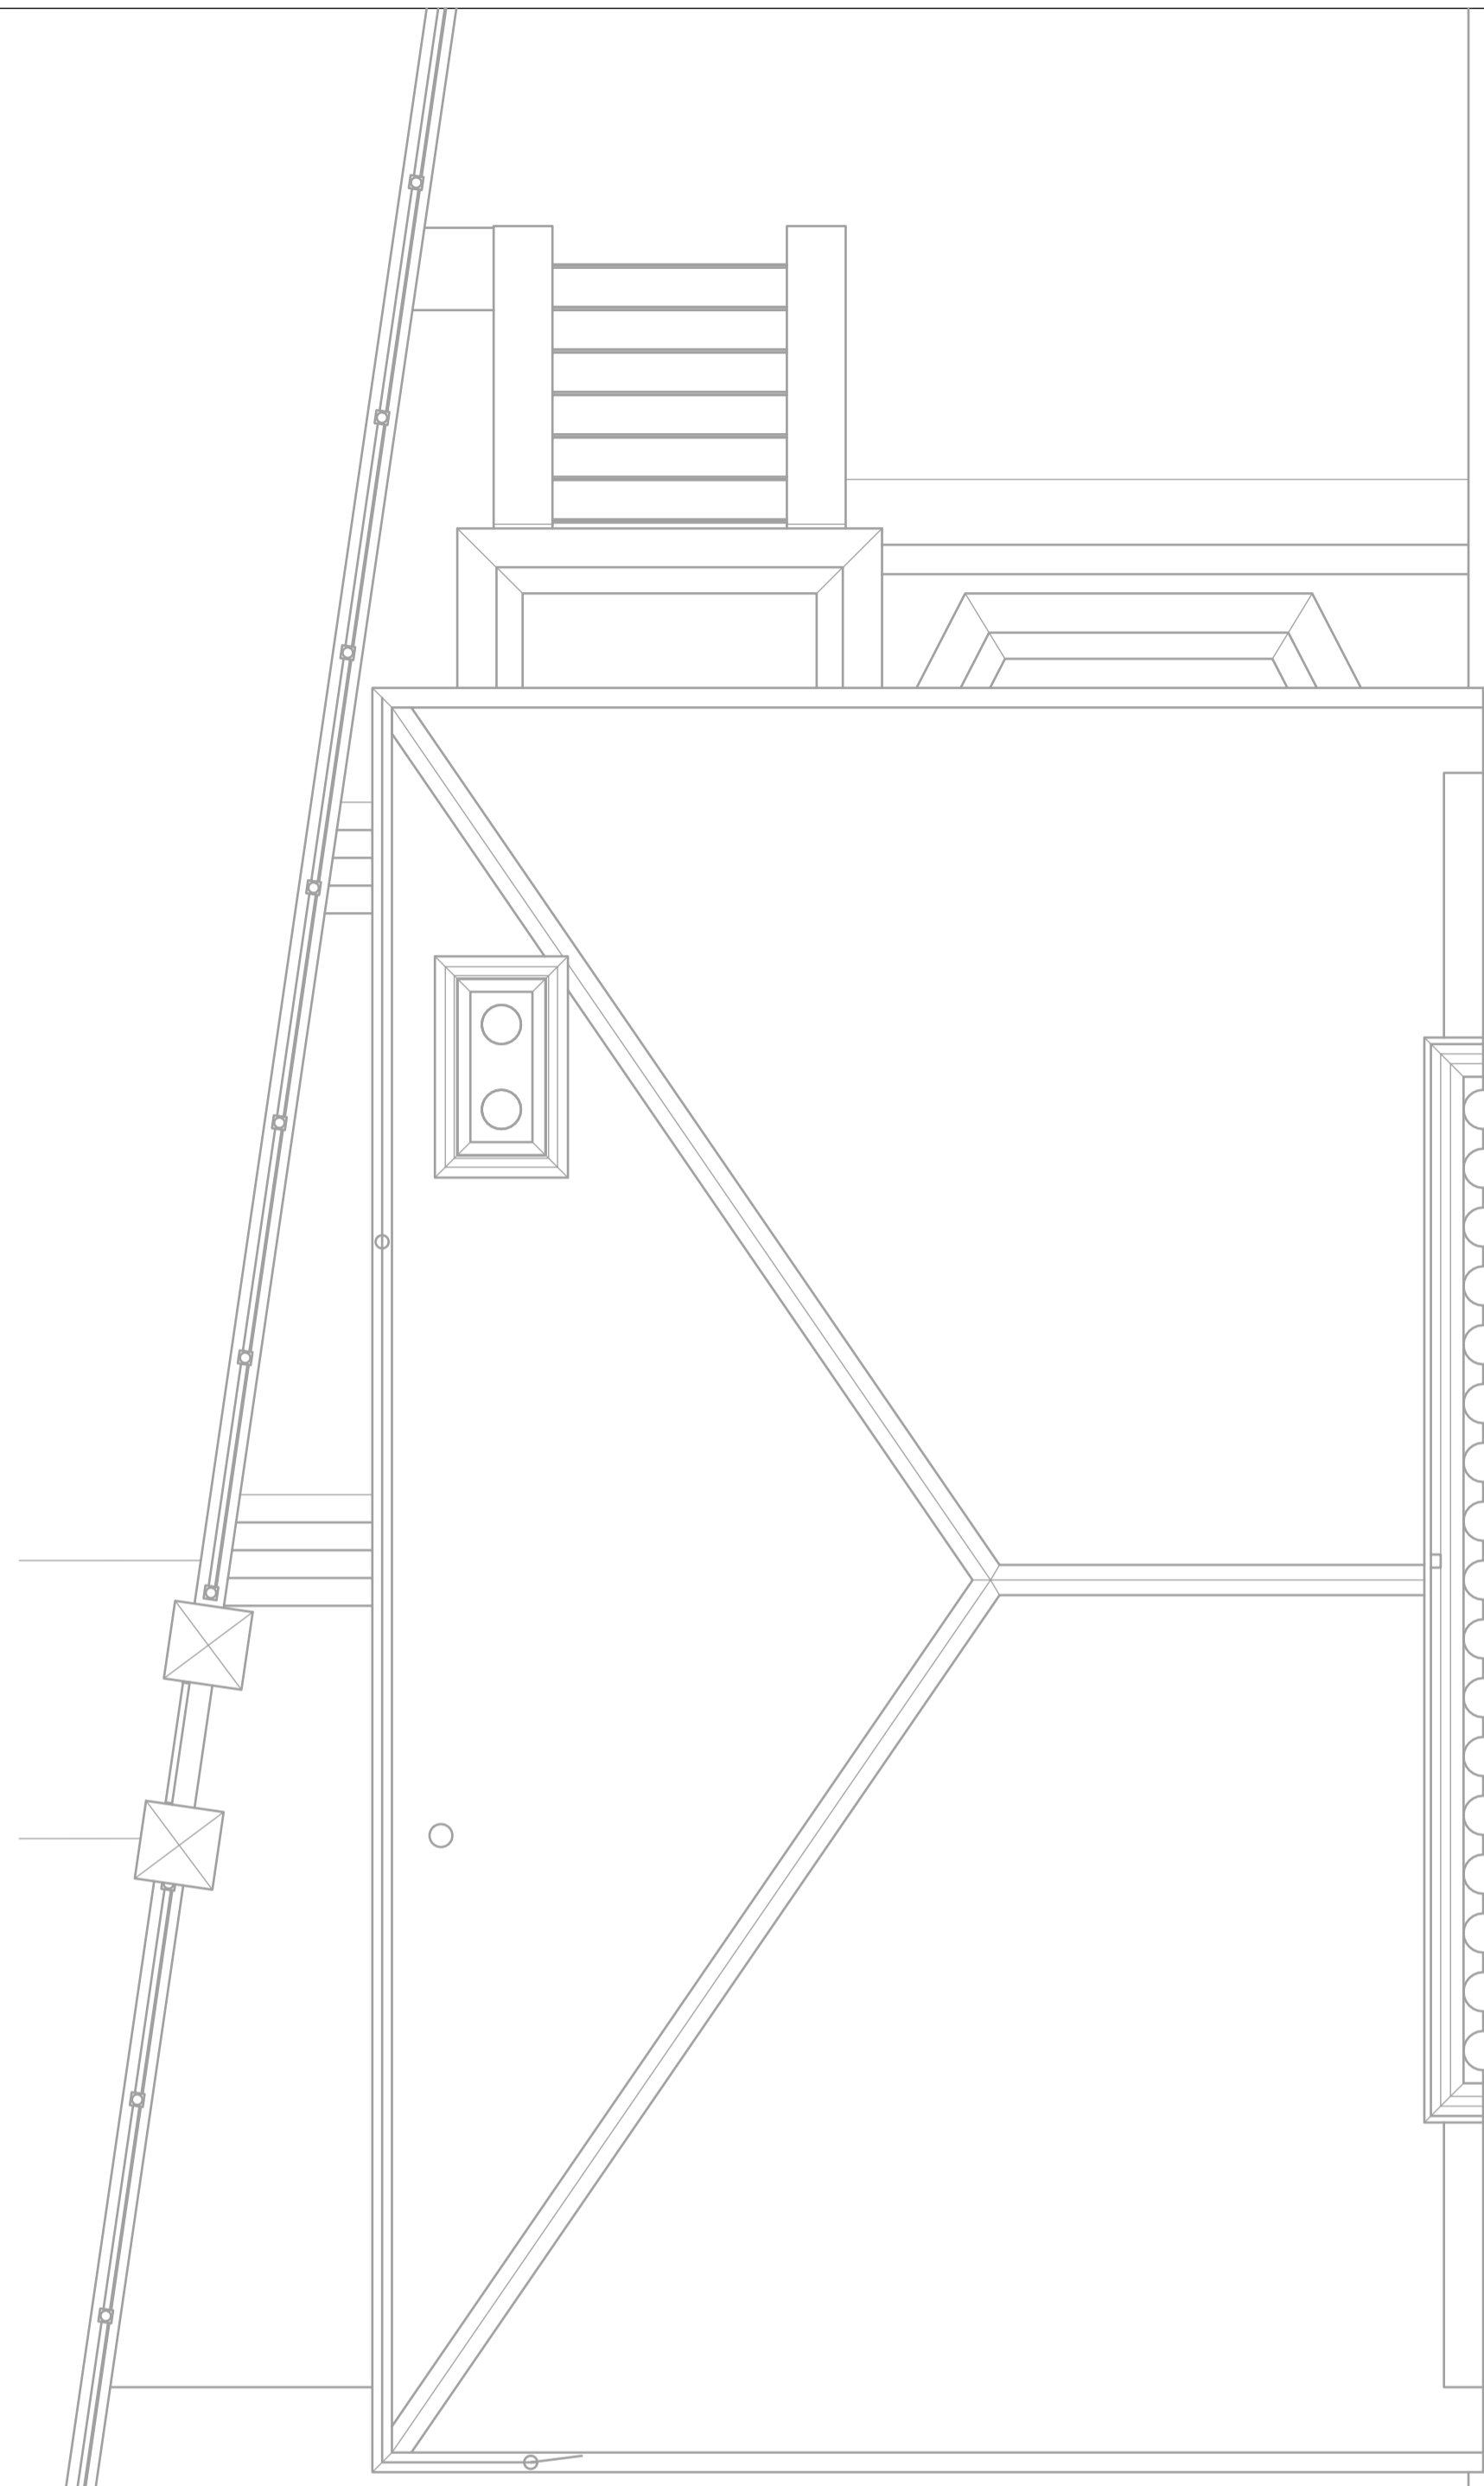

Roof Plan



Notes

studio JaM
architecture & interiors
studio@studio-jam.design

Project
1 Steeles Road

Drawing Title
Existing - Second to Roof

Drawing Number	Revision
2001-03-03	A
Scale: @ A3	Scale: @ A1
1:100	1:50
Revision Date	20 12 11
YVMKDDG	



Front Elevation



Side Elevation



Rear Elevation




Notes

studio JaM
architecture & interiors
studio@studio-jam.design

Project
1 Steeles Road
Project No: 2001

Drawing Title
Existing - Elevations

Drawing Number	Scale	Revision	Revision Date
2001-03-04	A1	A	20 12 11
1:100	1:50	YYMMDD	

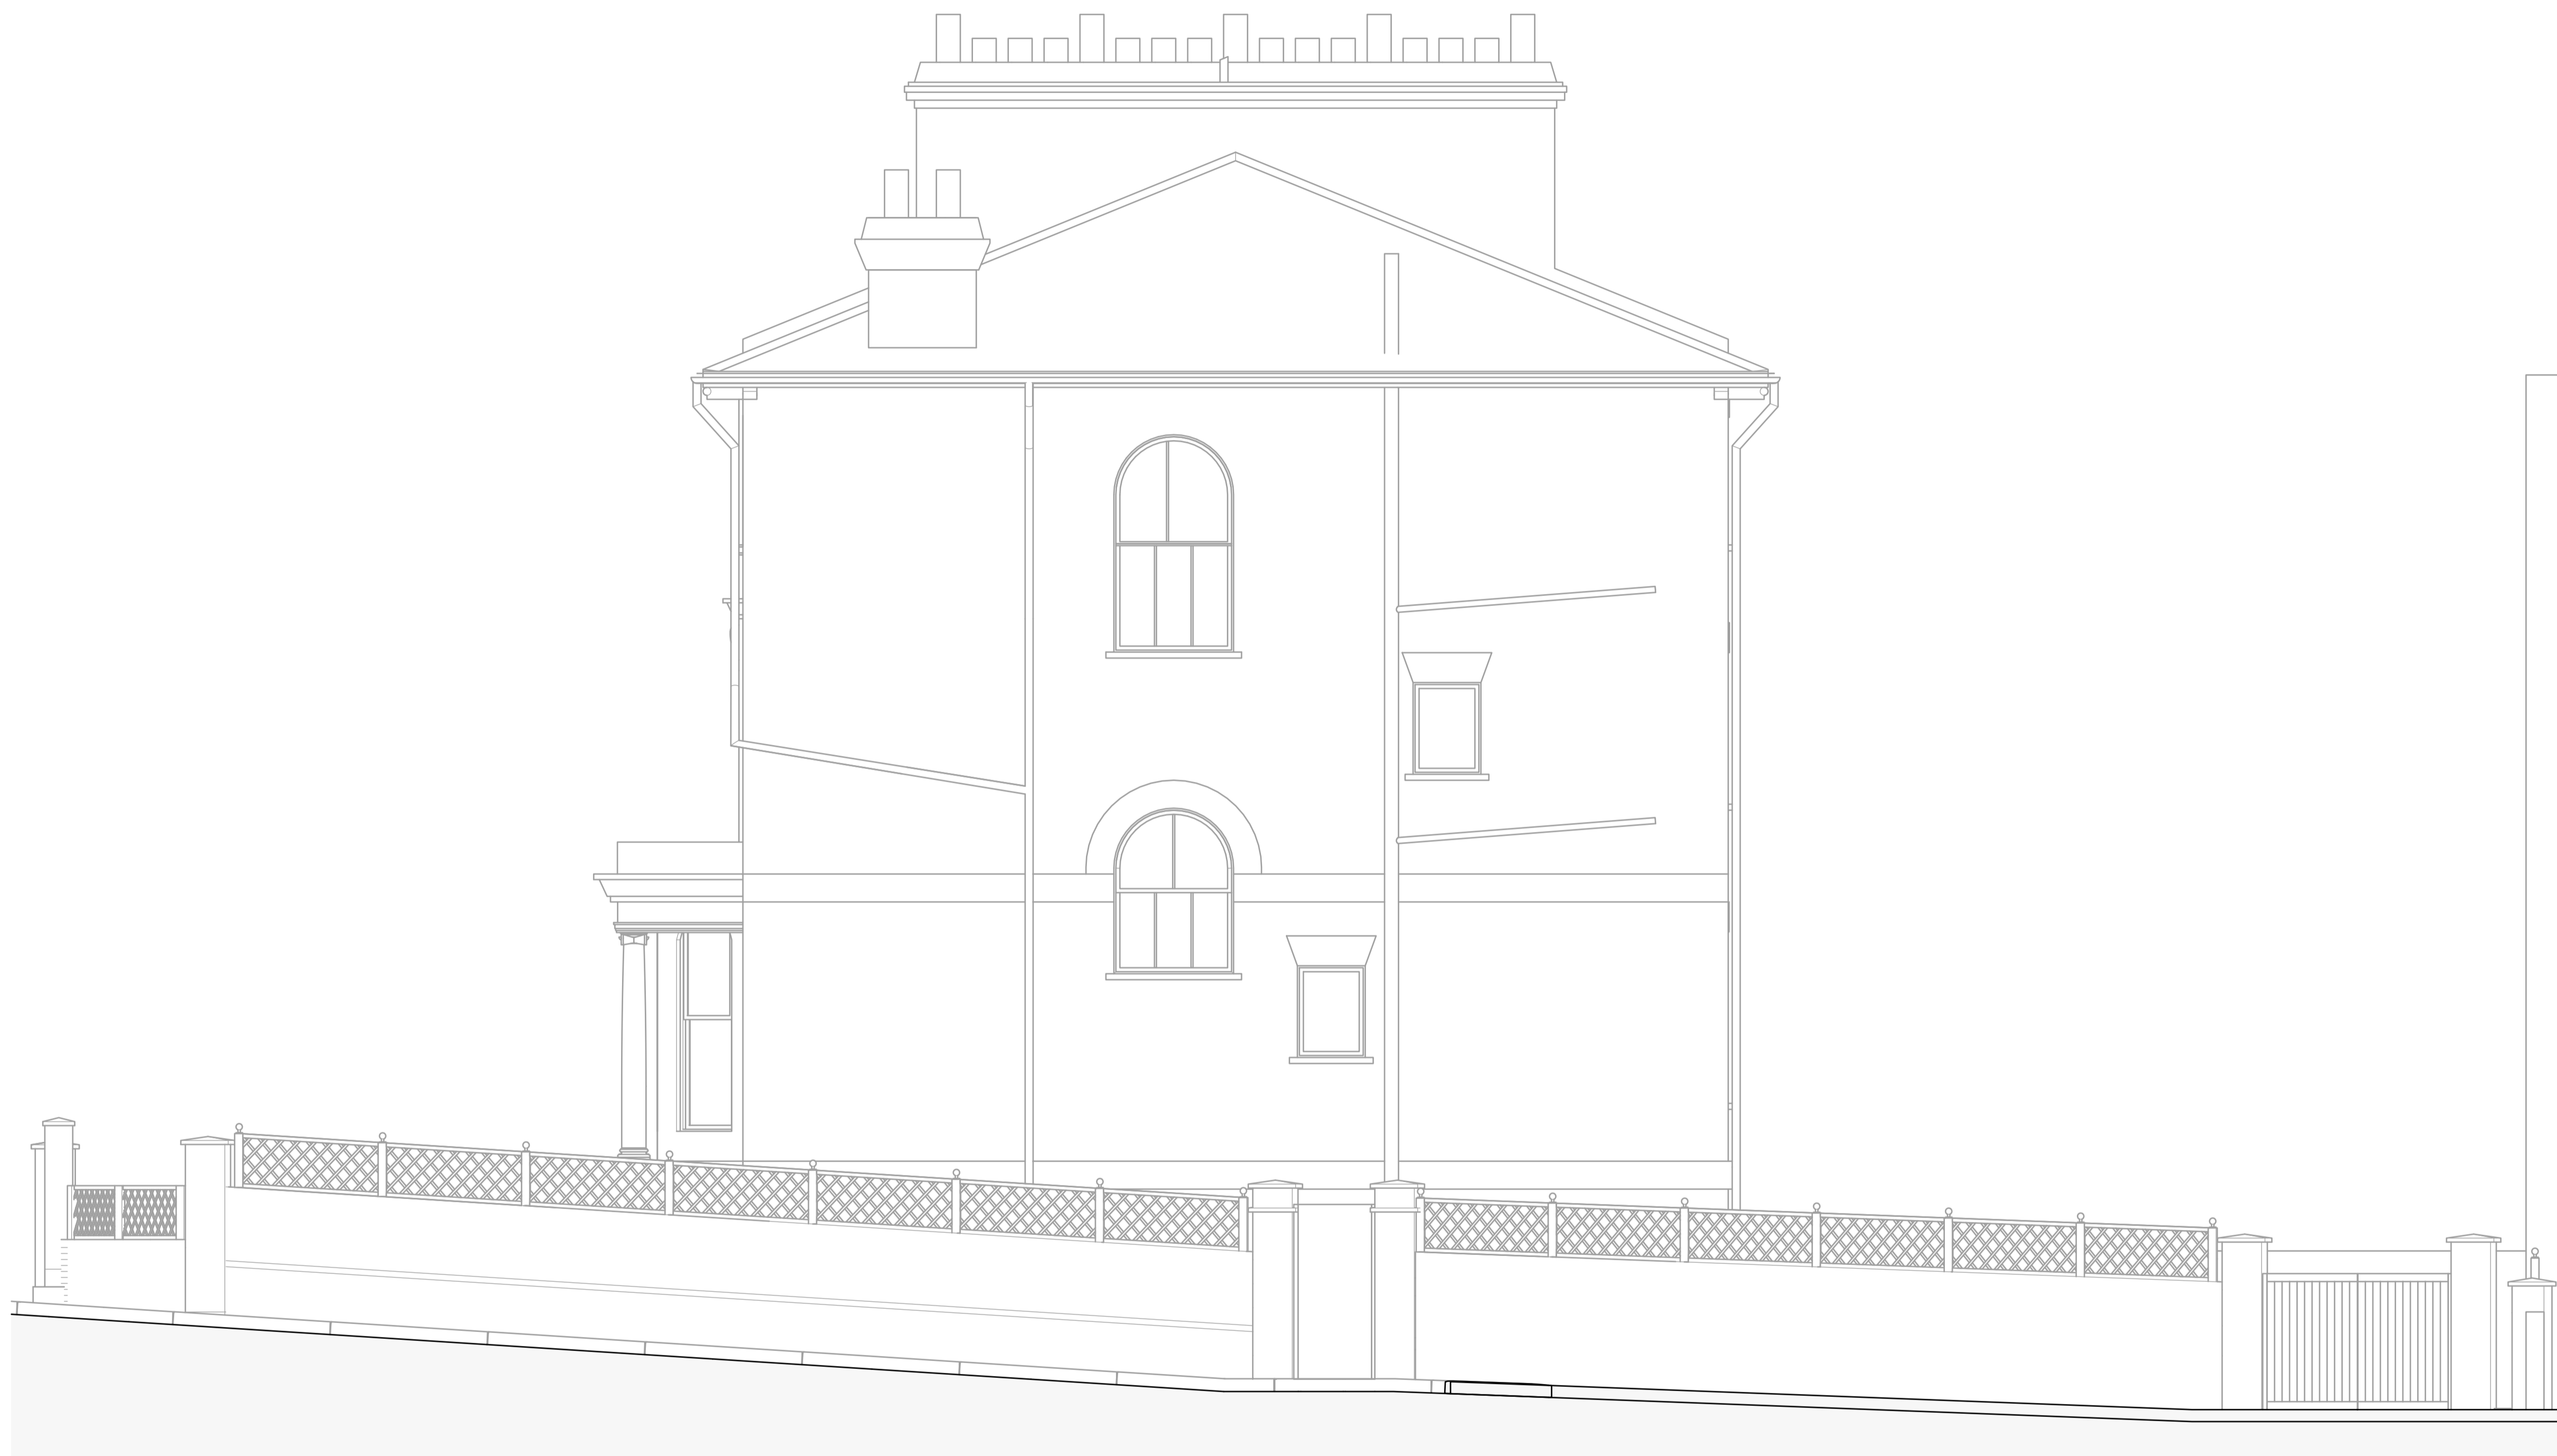


Fellows Road Street Elevation





Section Through lightwell

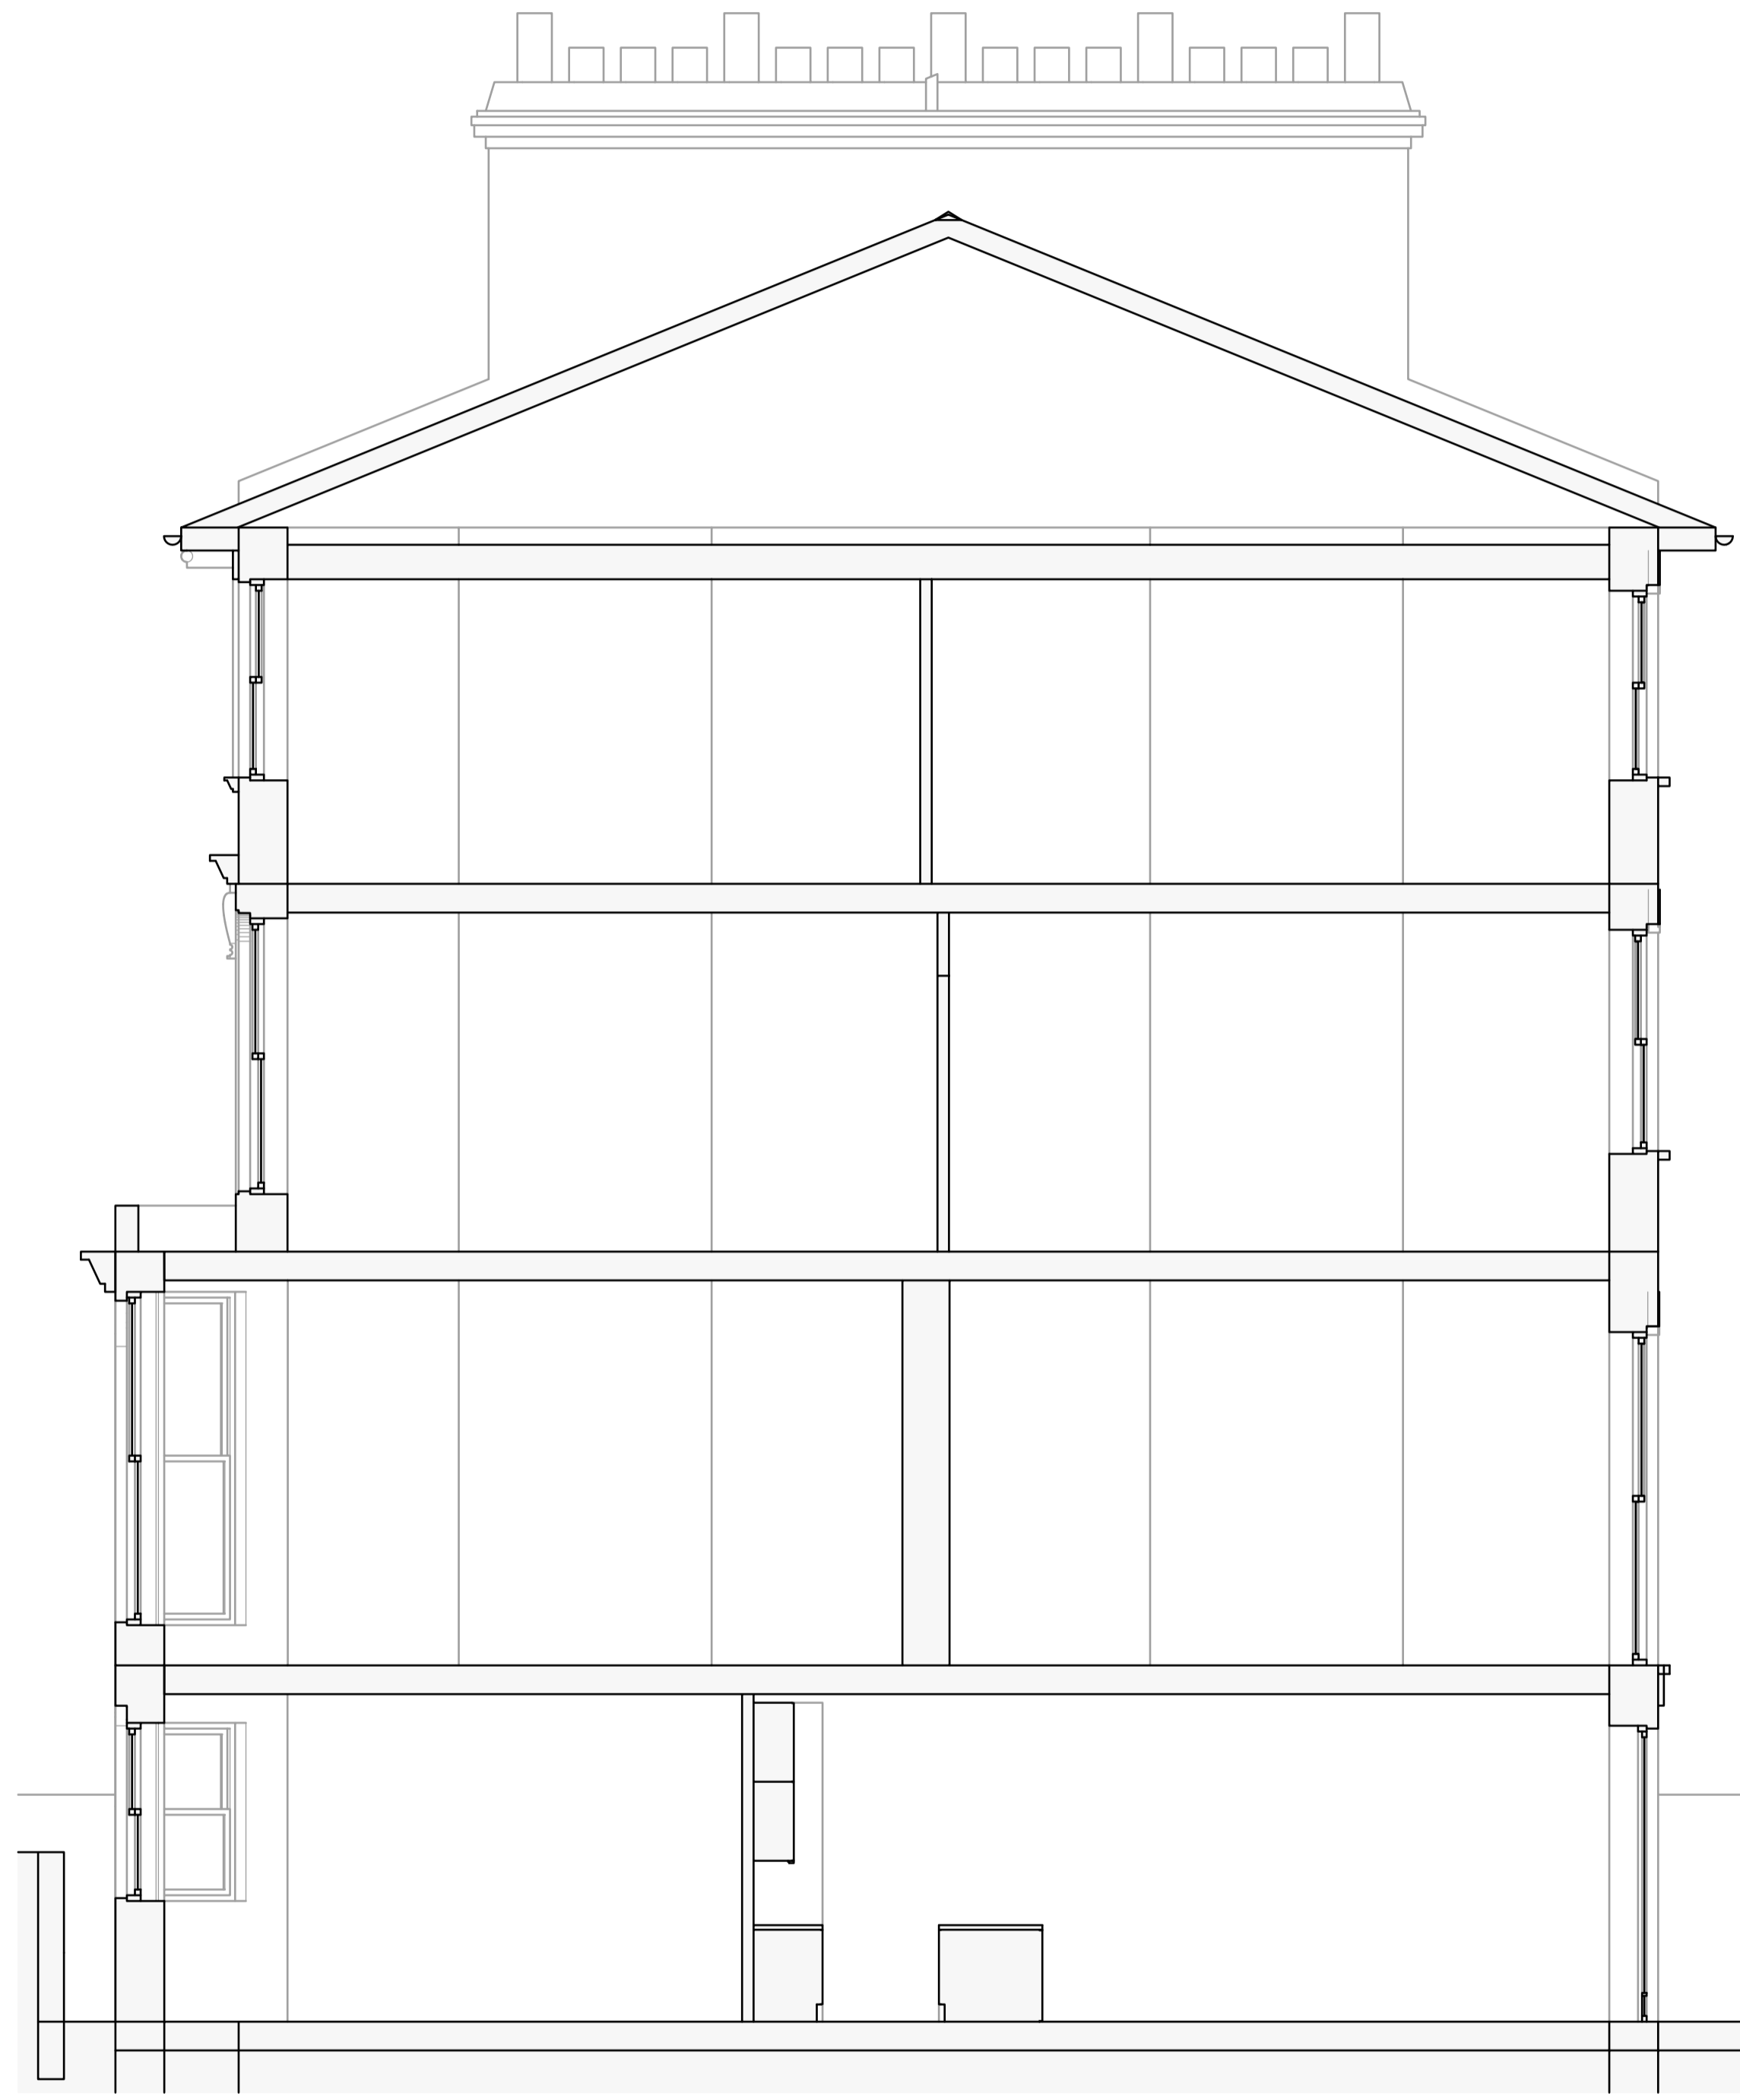

Long section



Short Section



Notes

studio JaM
architecture & interiors
studio@studio-jam.design

Project
1 Steeles Road

Drawing Title
Existing - Sections

Drawing Number	Revision
2001-03-06	A
Scale: @ A3	Scale: @ A1
1:100	1:50
Revision Date	20 12 11
YYMMDD	YYMMDD