
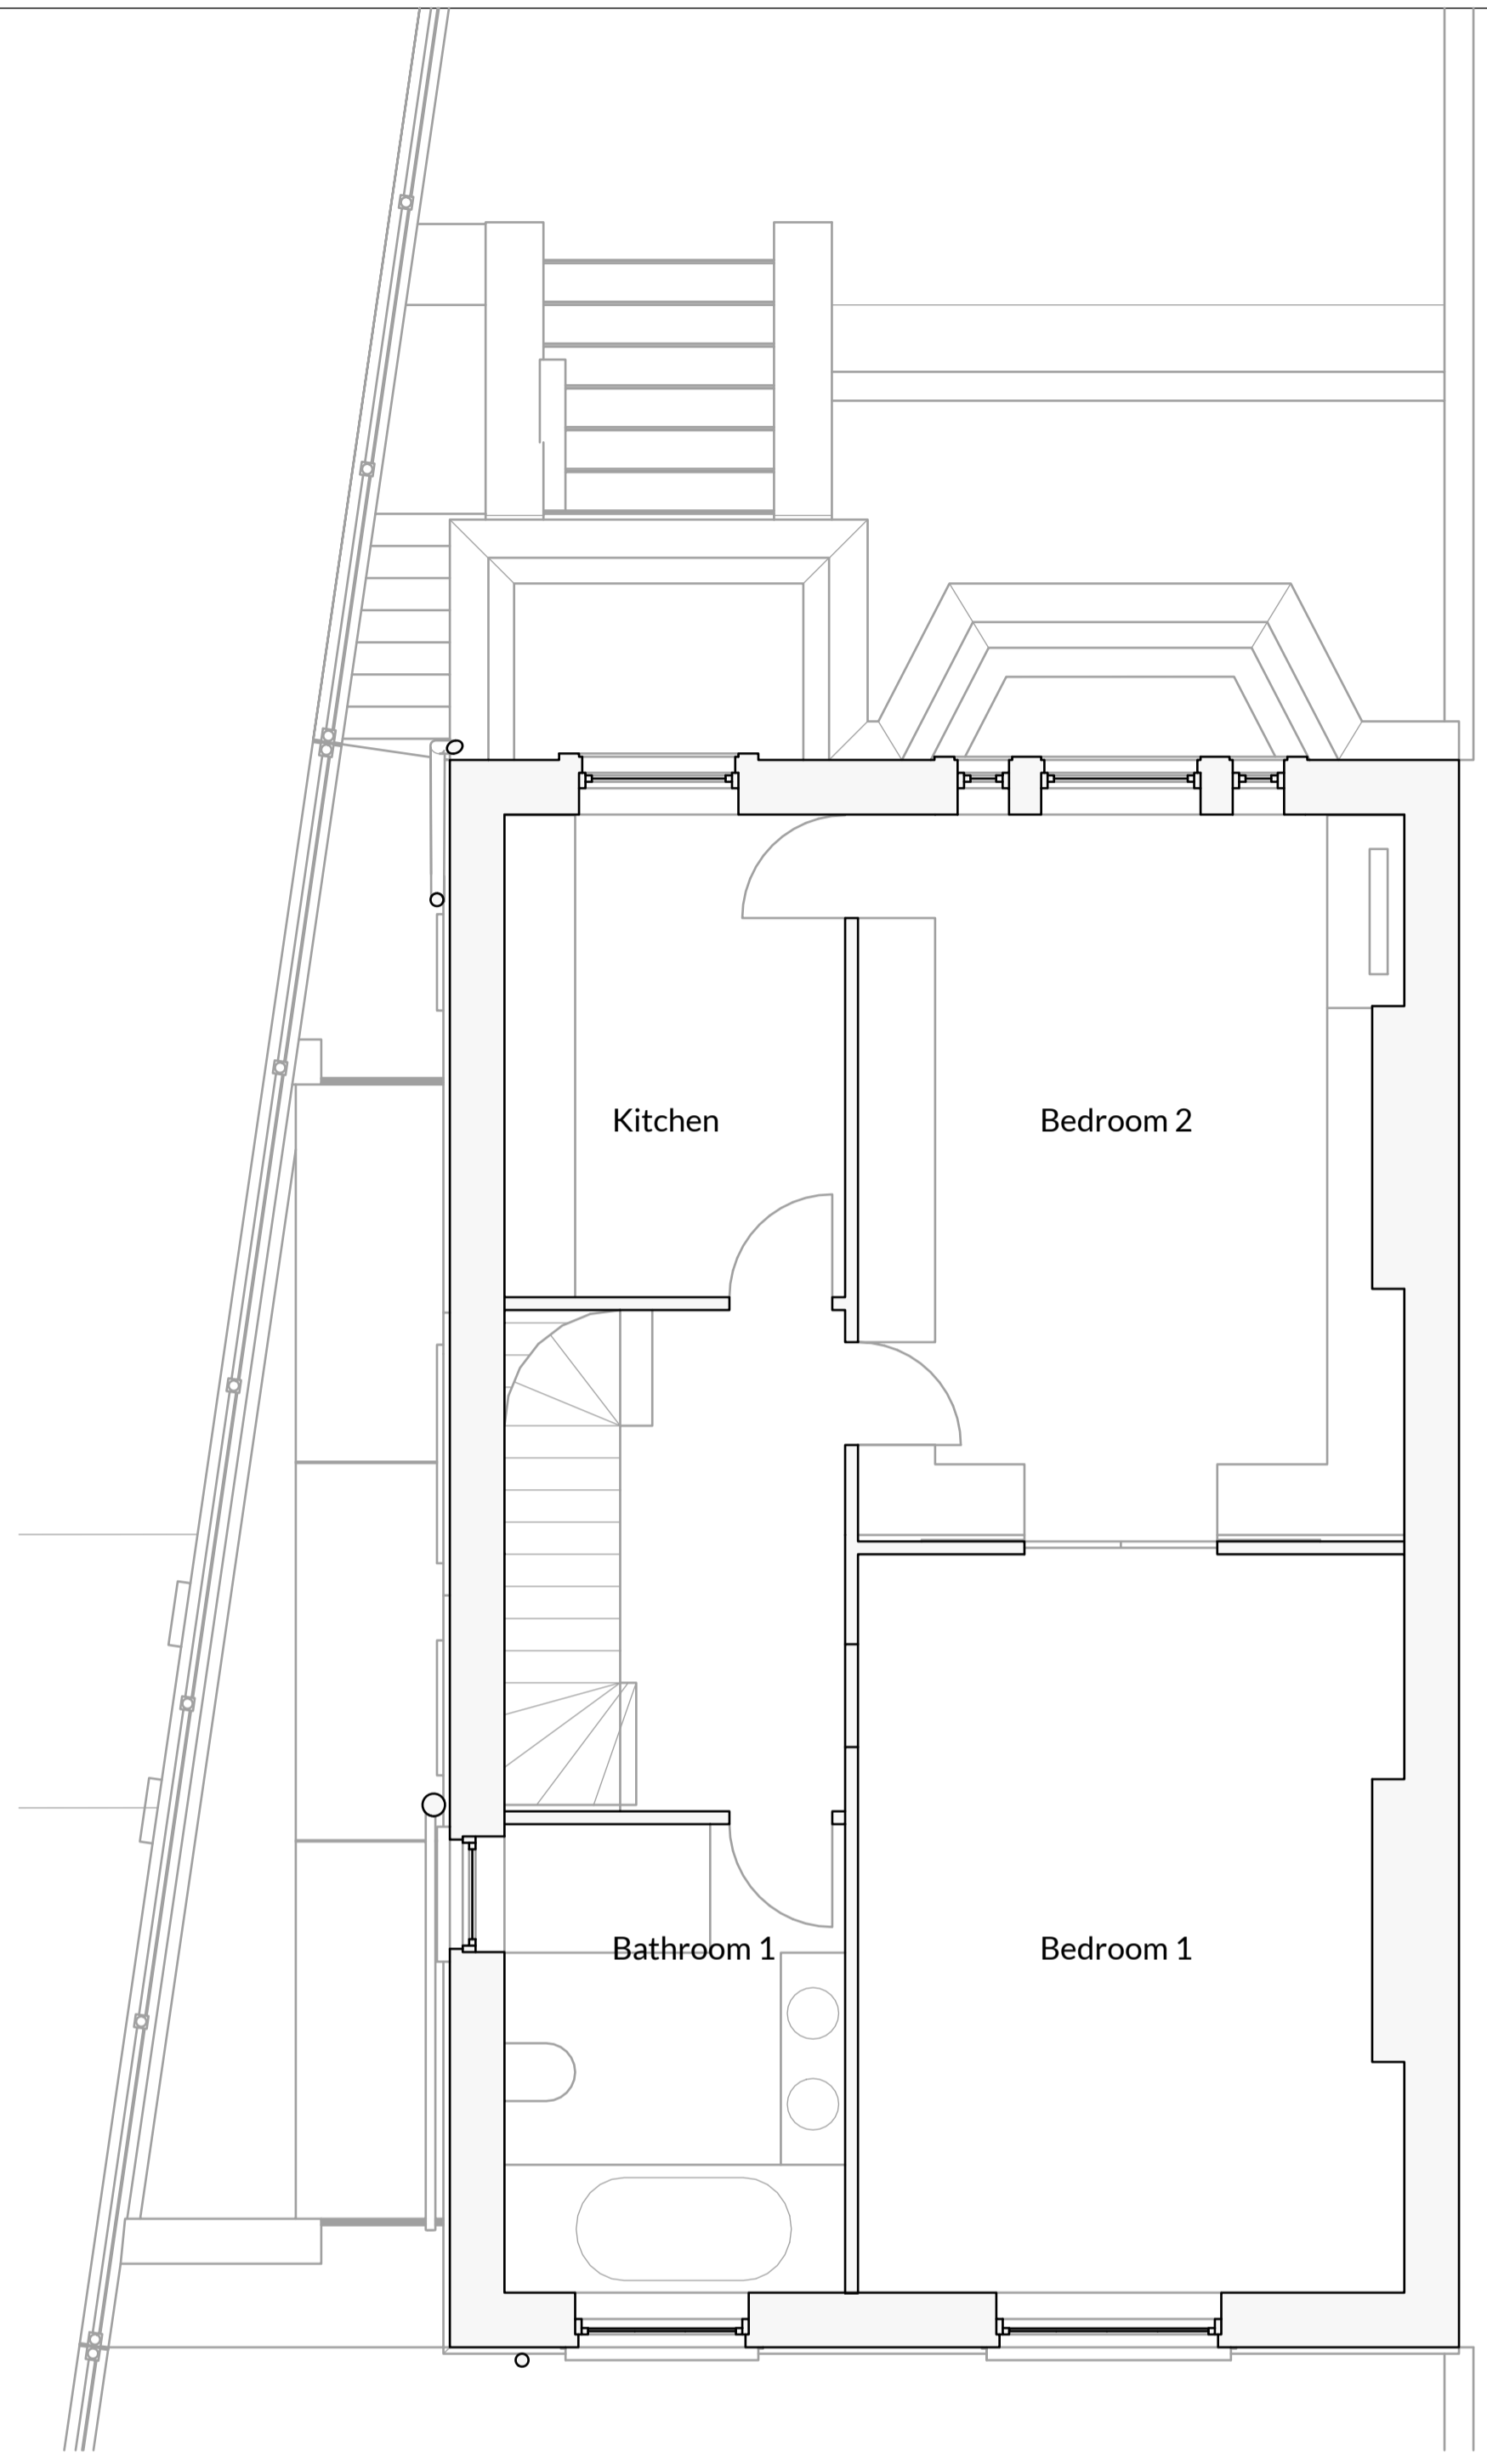
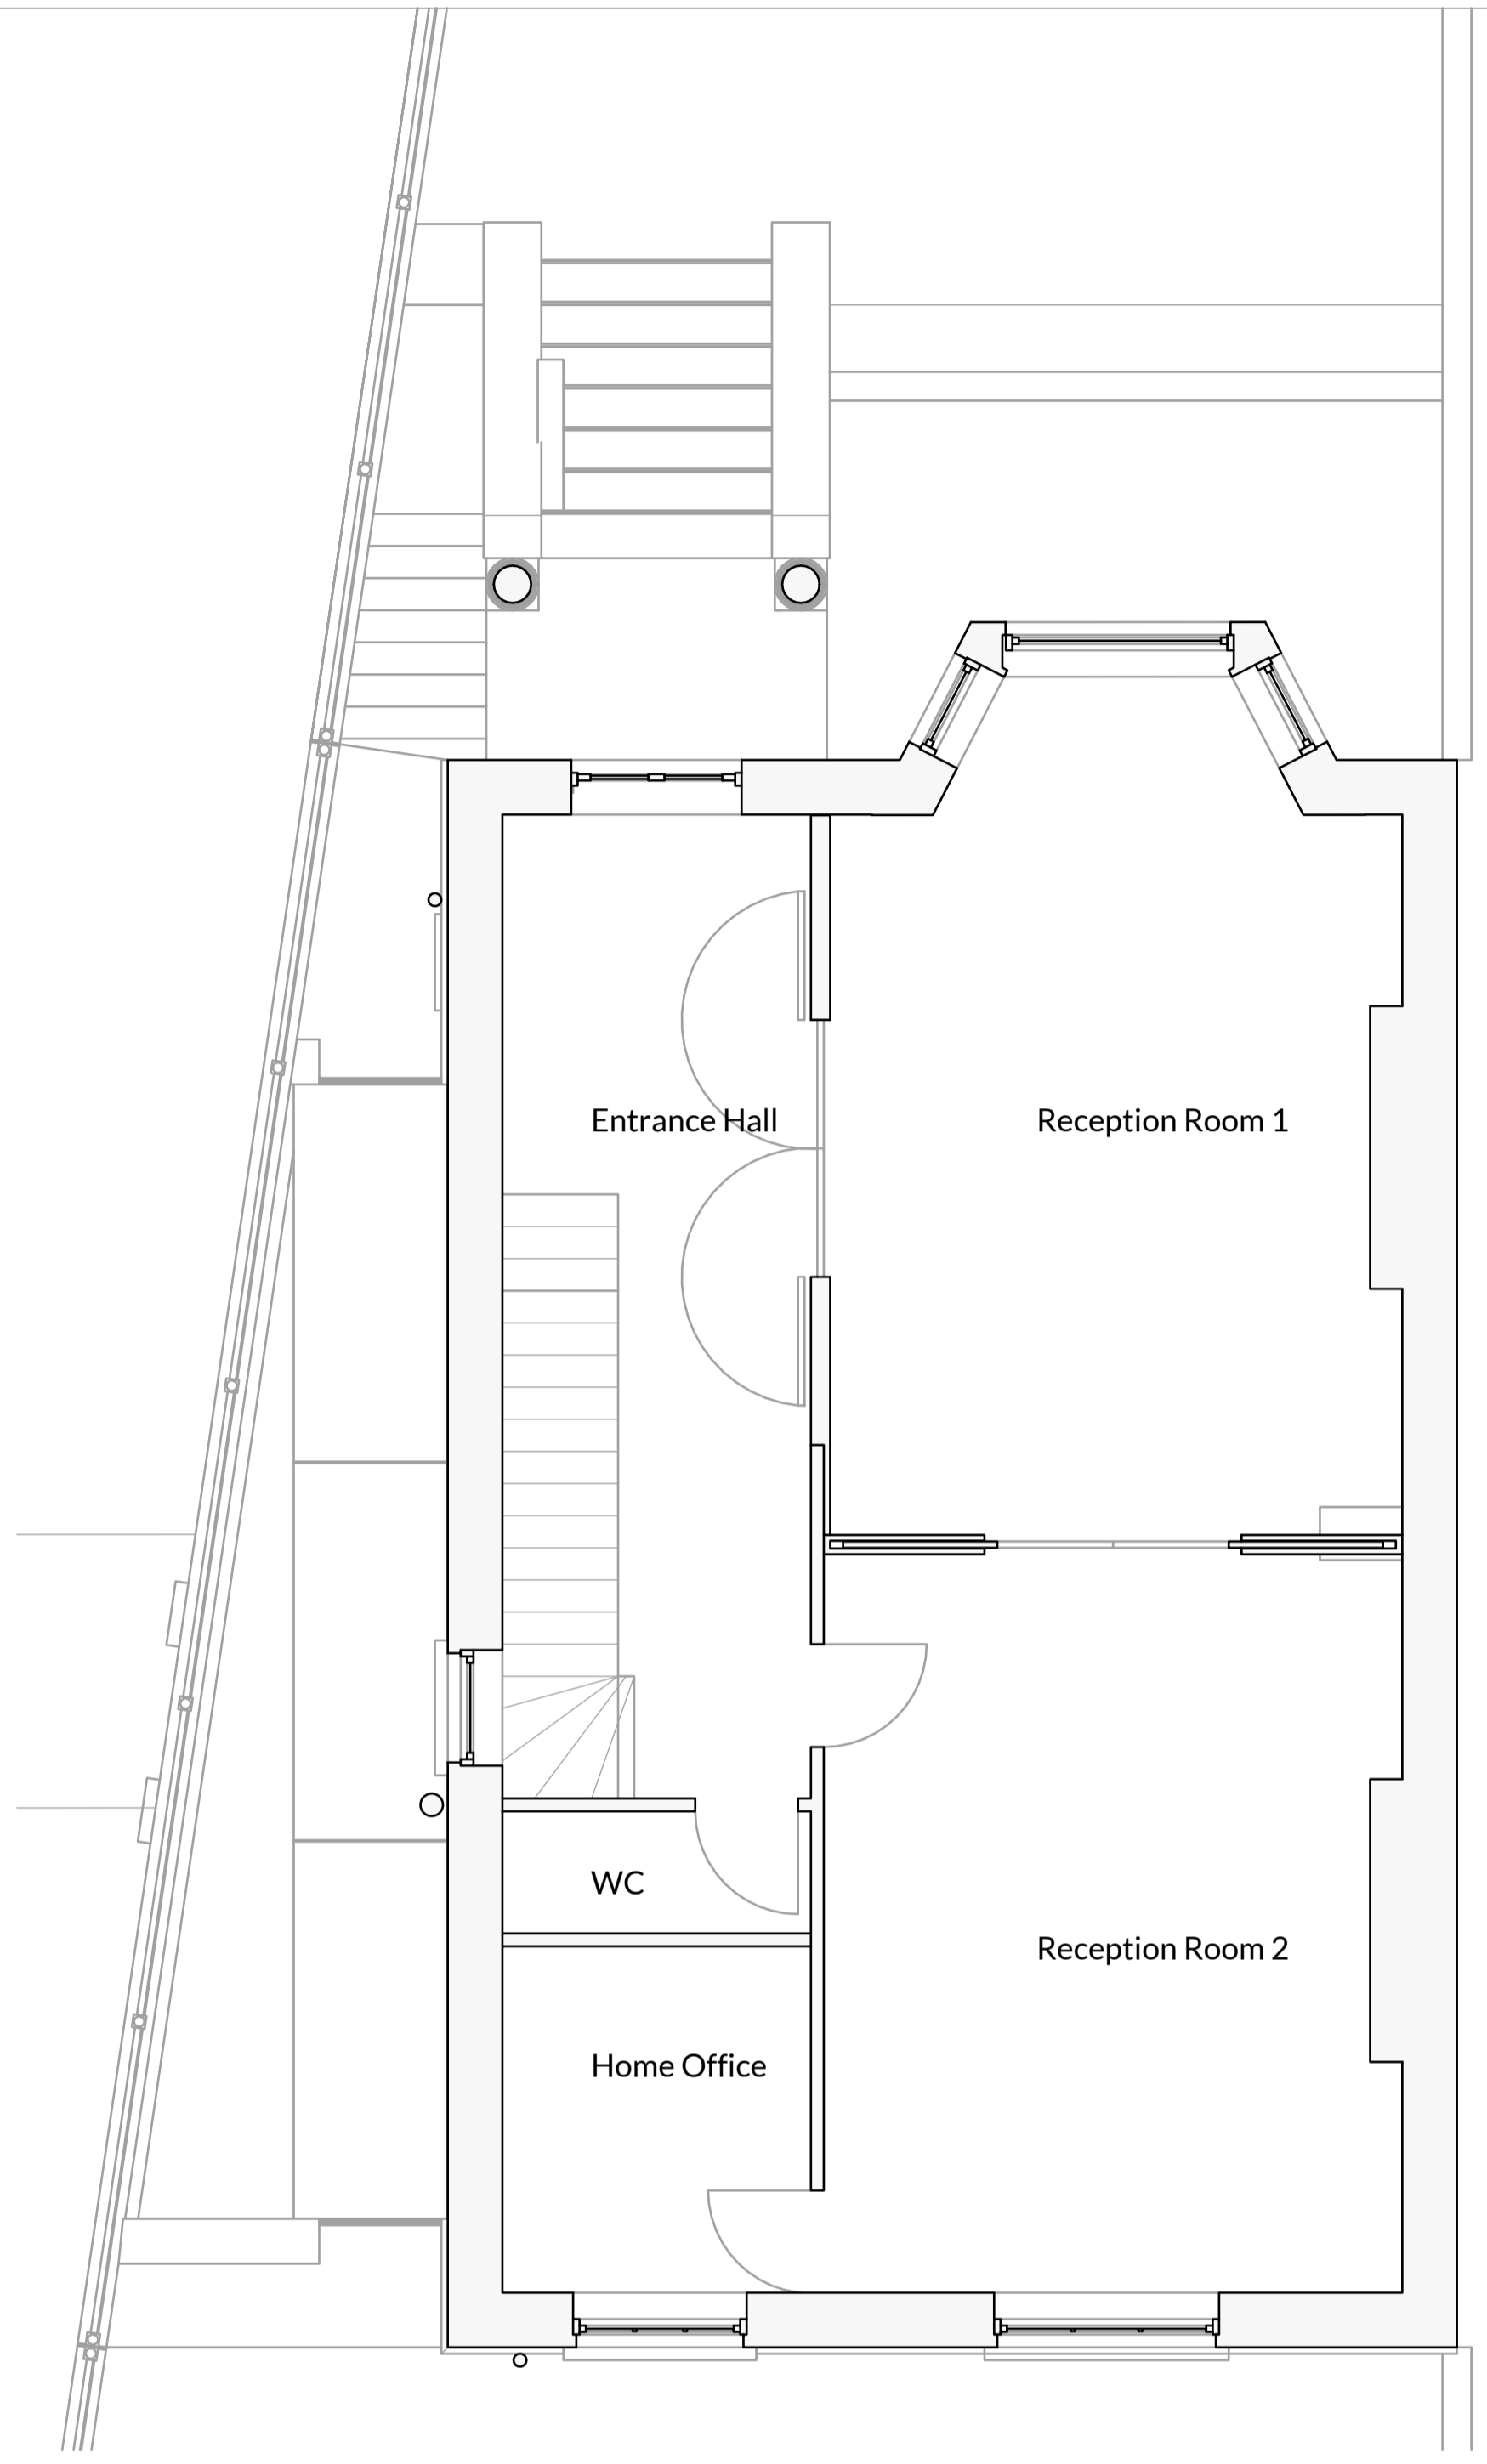


Notes

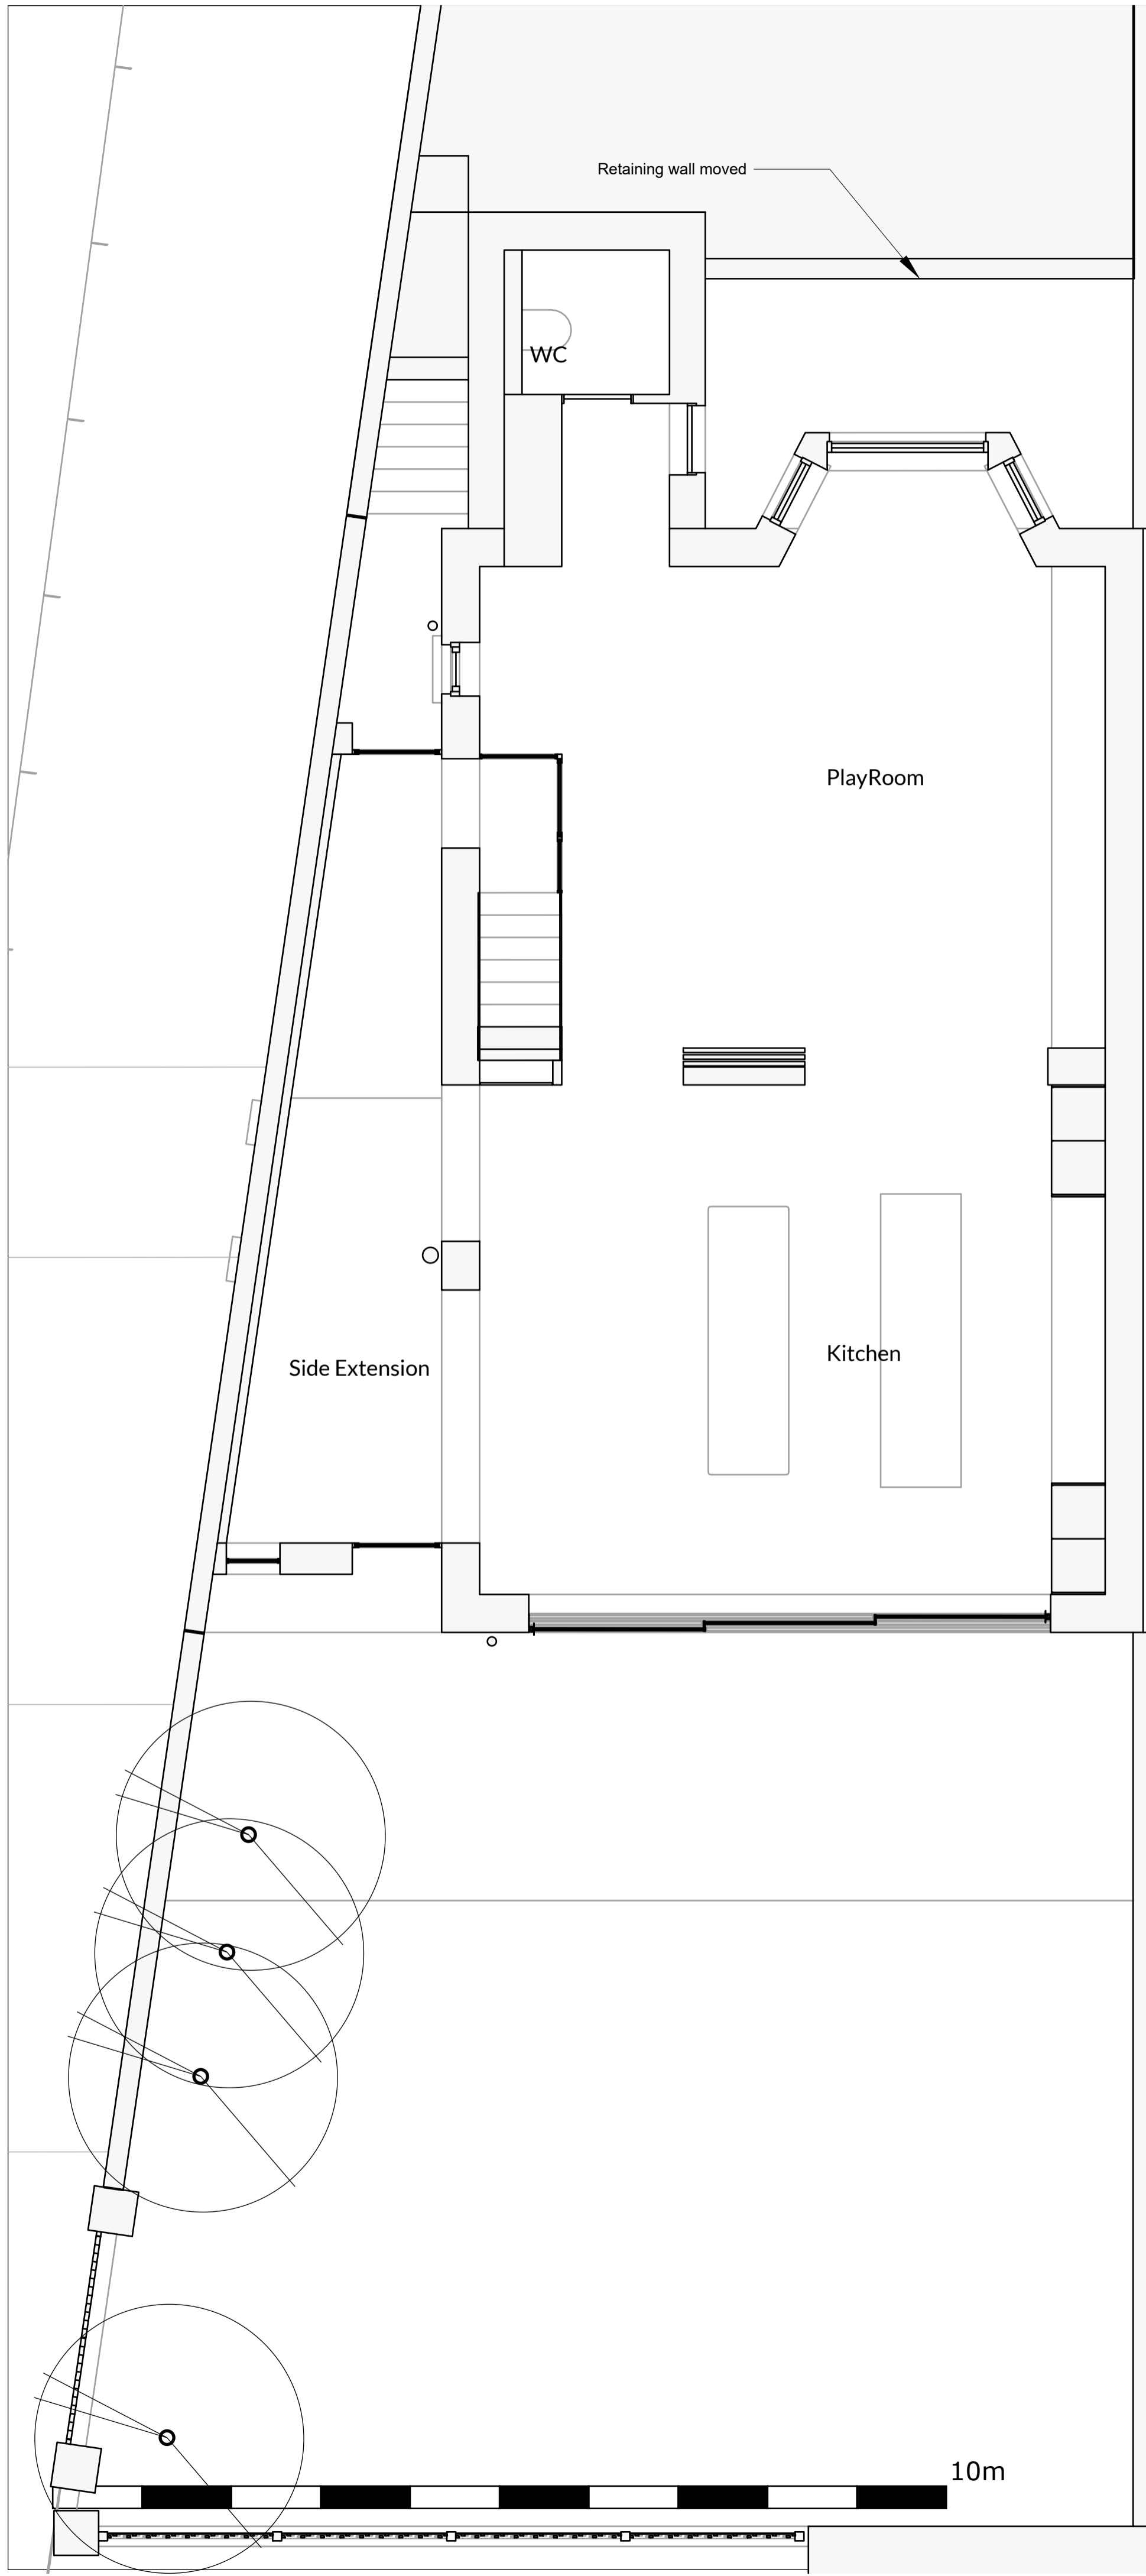


studio JaM
architecture & interiors
studio@studio-jam.design

Project
1 Steeles Road


Drawing Title
**Proposed Side Ex -
Lower Ground To First**

Drawing Number 2001-03-07	Revision A
Scale @ A3 1:100	Scale @ A1 1:50
Revision Date 20 12 11	Revision Date 20 12 11


Notes

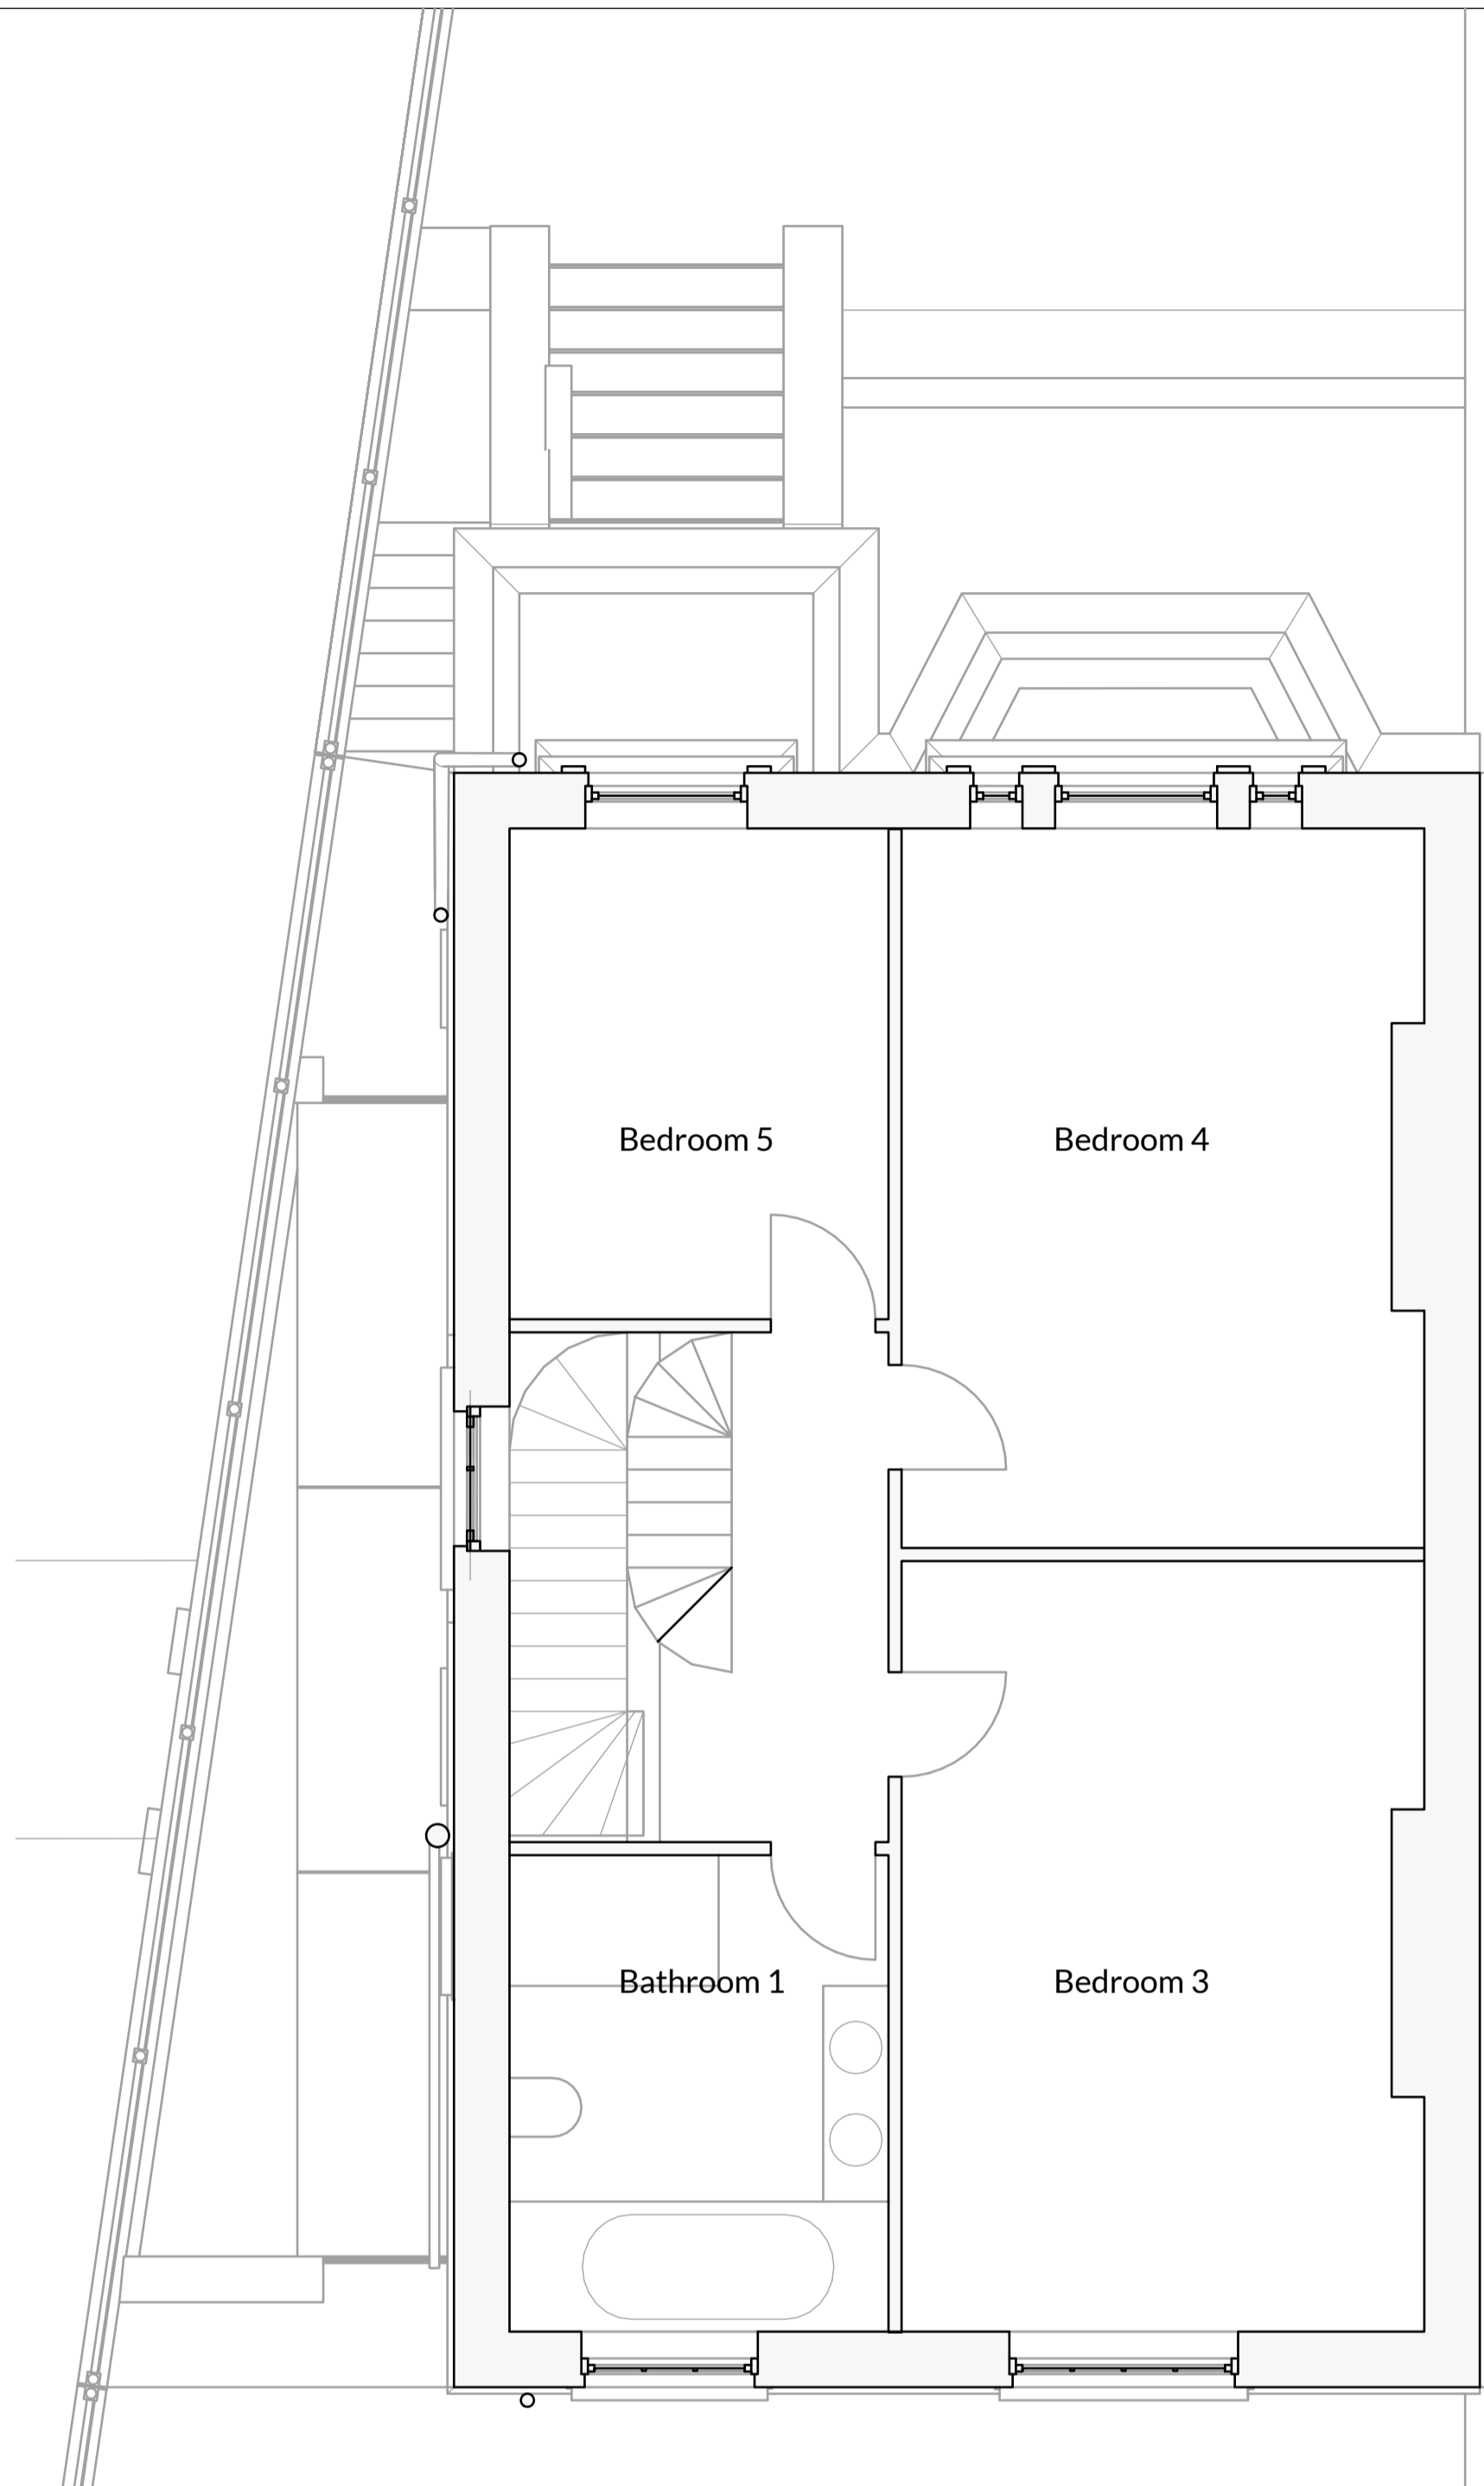

Second Floor

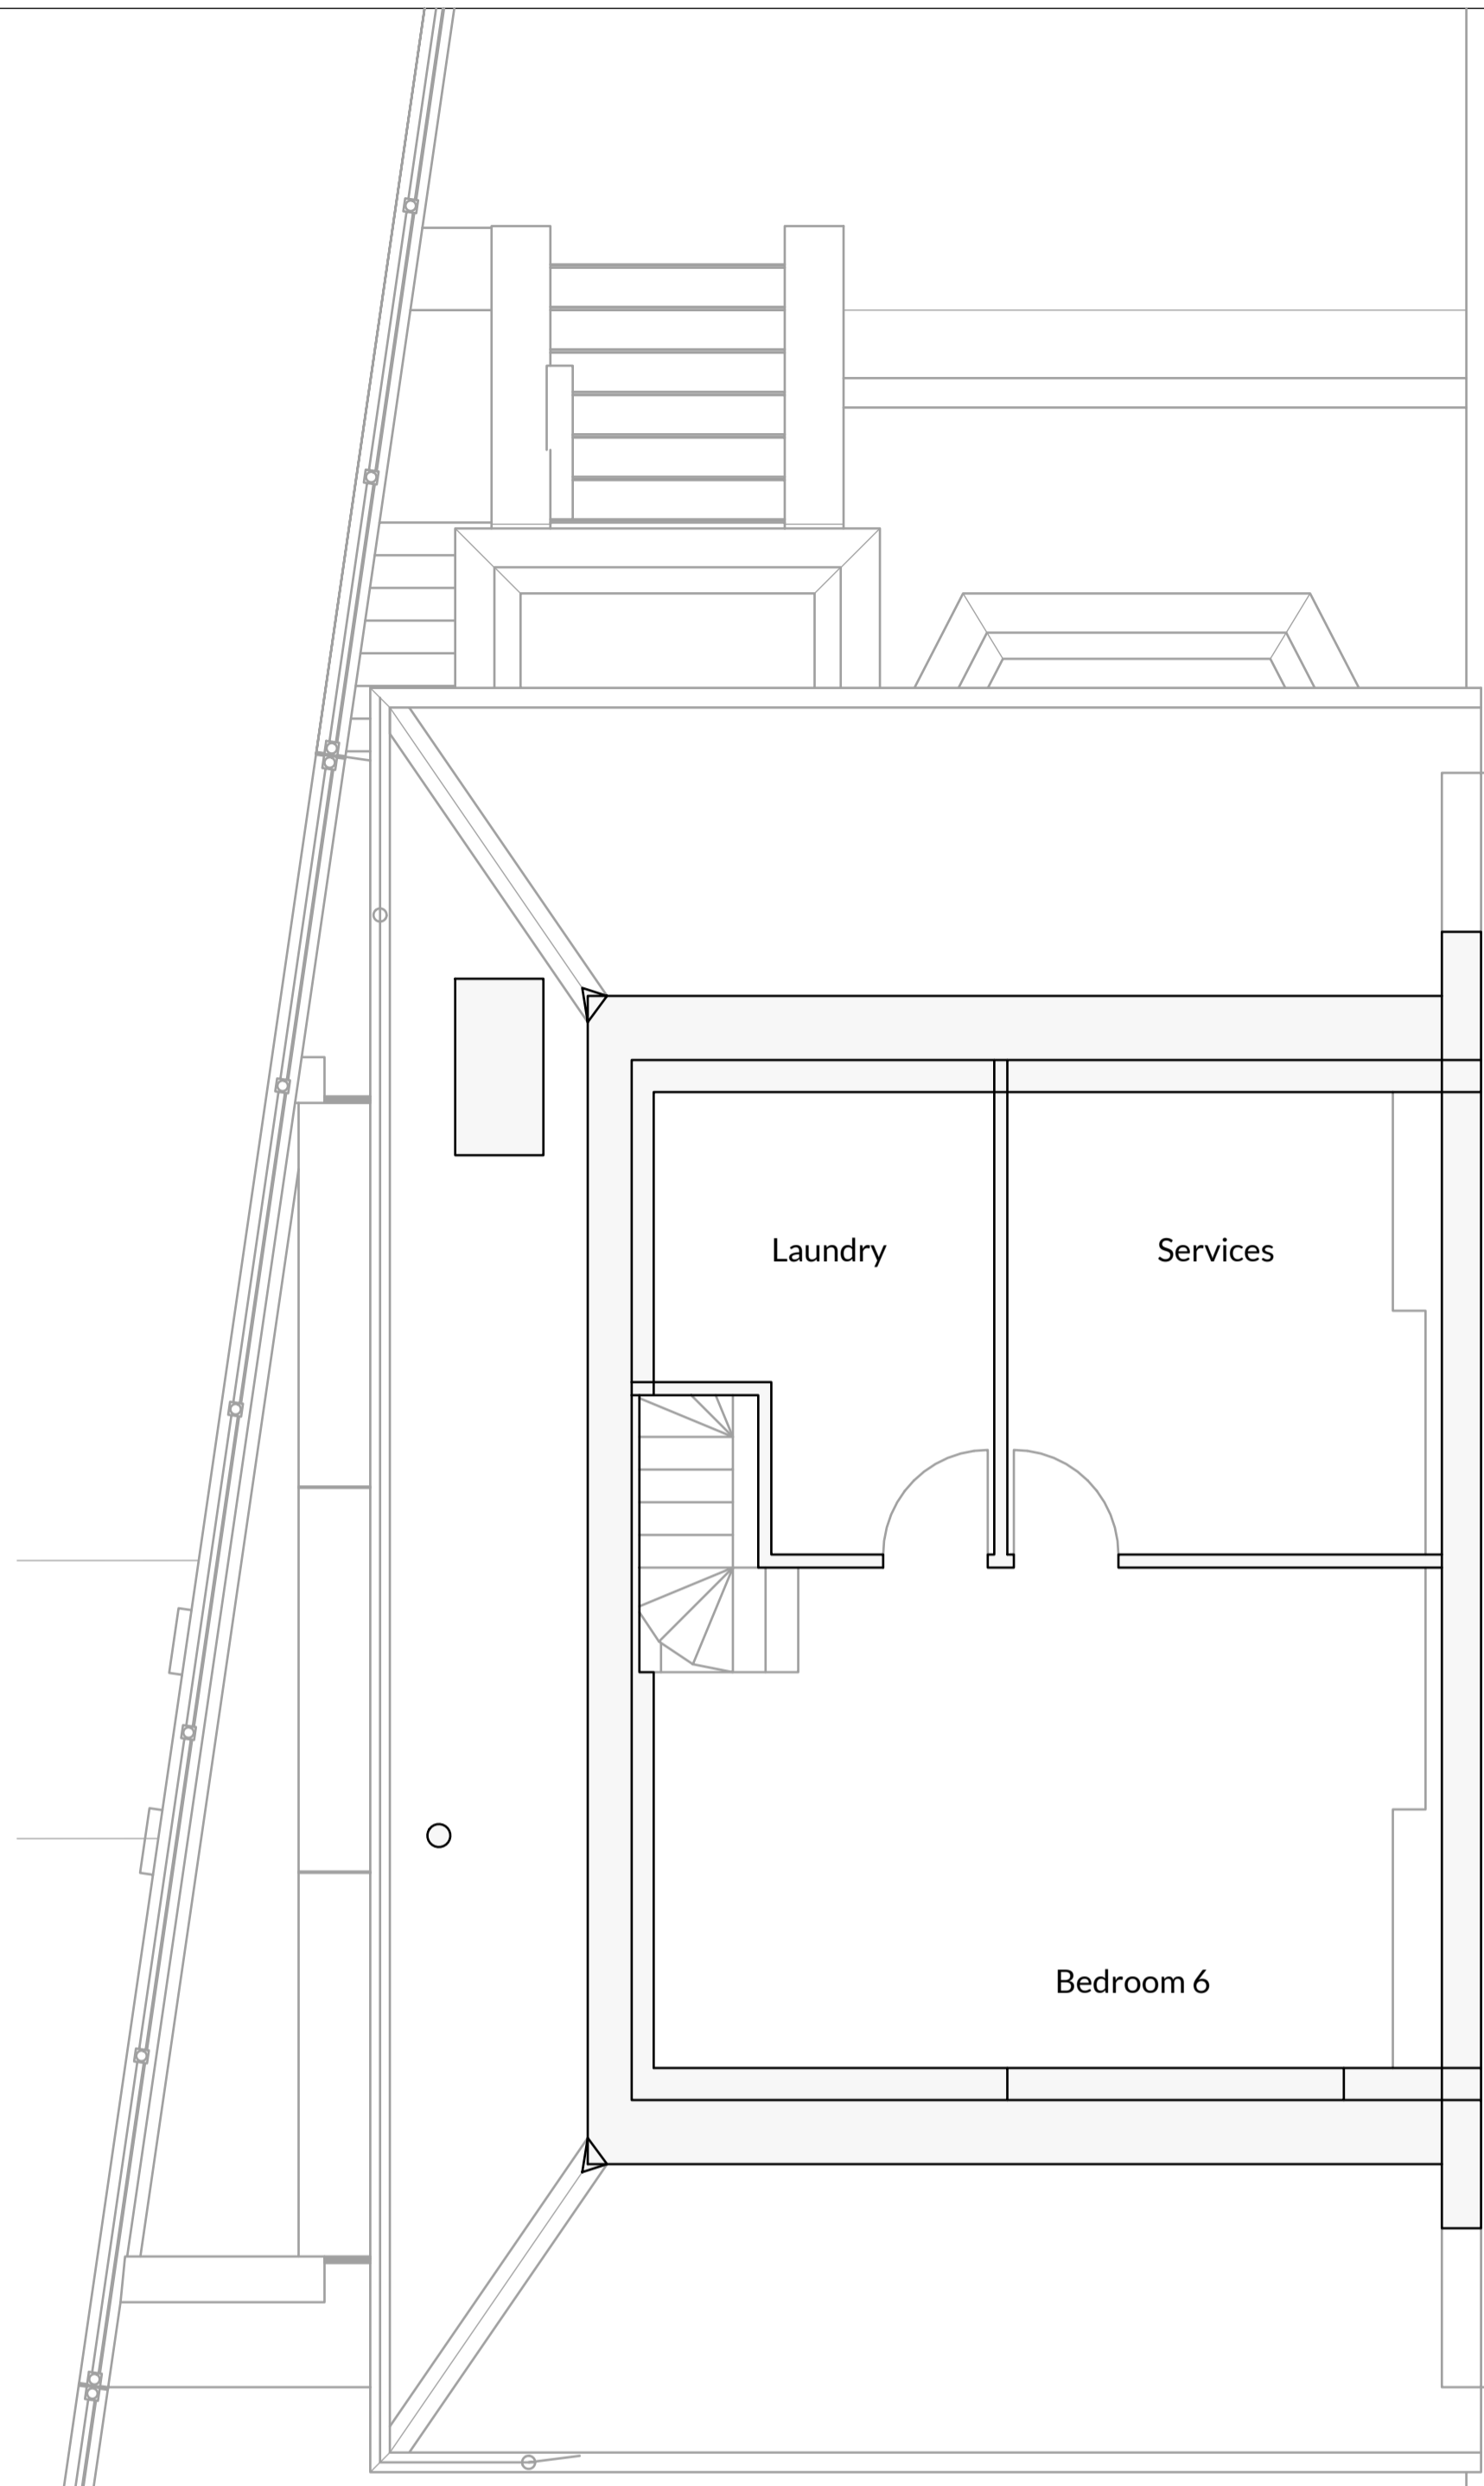

Third Floor

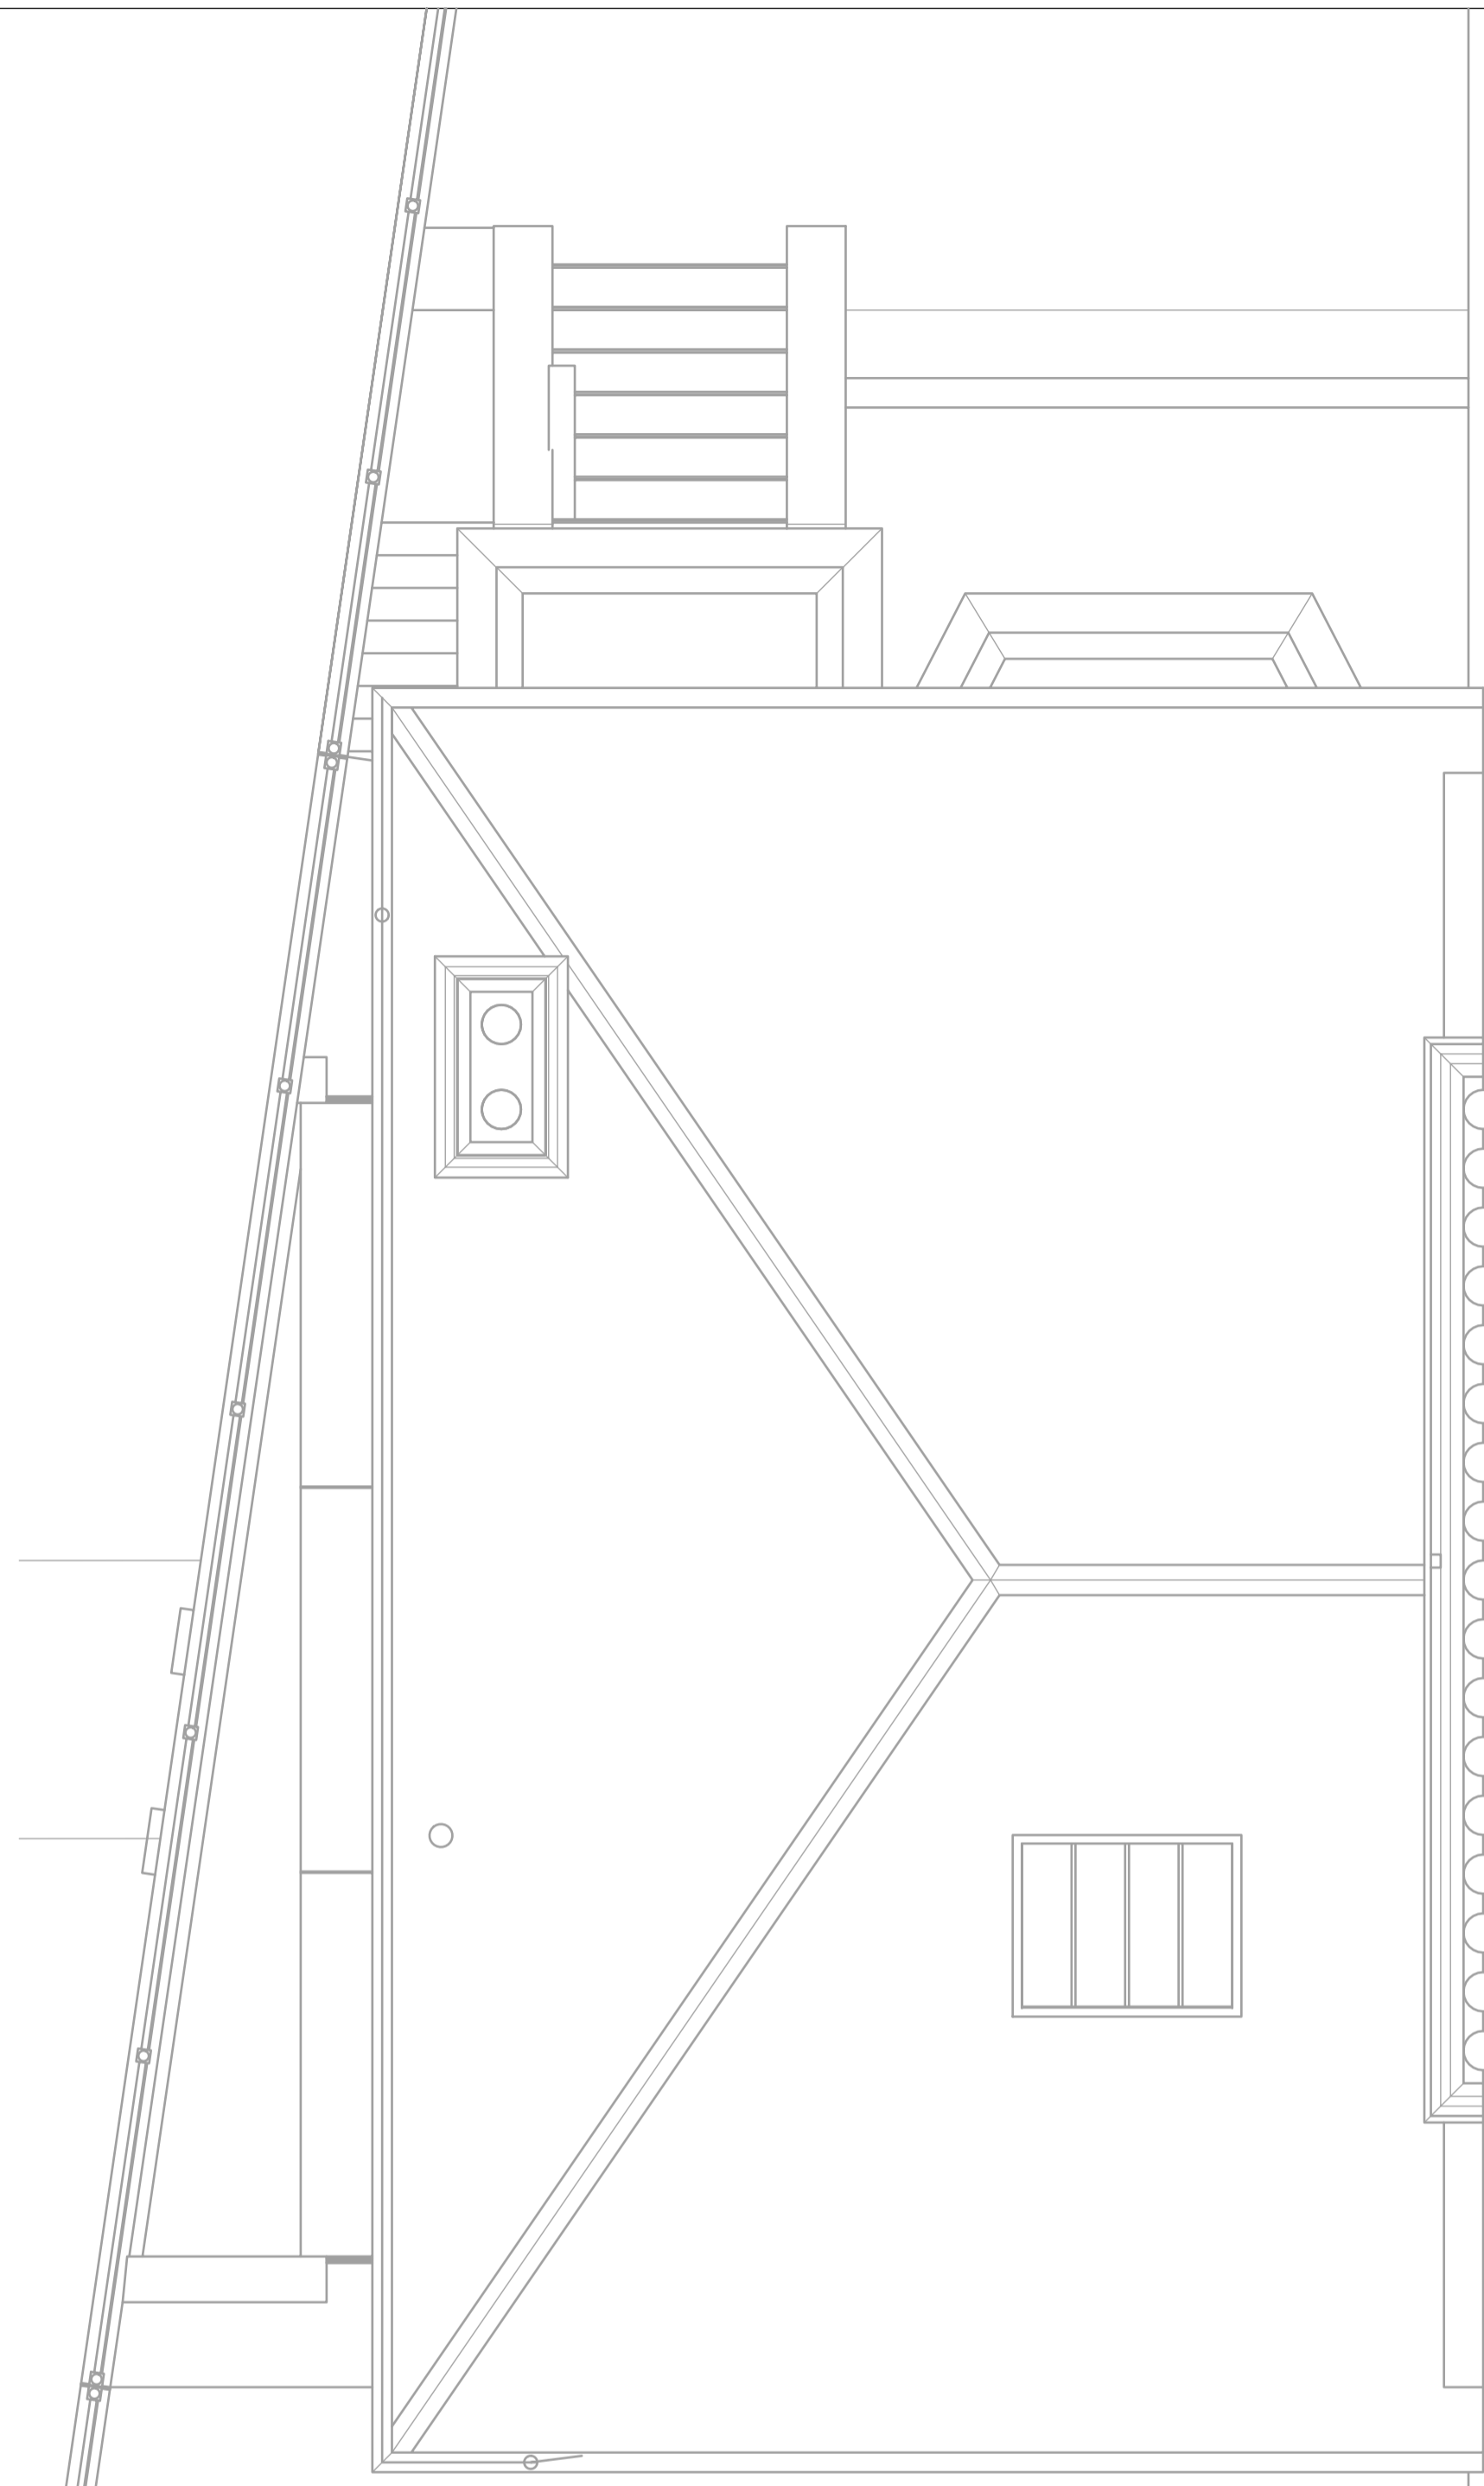

Roof Plan



studio JaM
architecture & interiors
studio@studio-jam.design

Project
1 Steeles Road

Drawing Title
**Proposed Side Ex -
Second to Roof**

Drawing Number	Scale	Revision	Revision Date
2001-03-08	@A1	A	20 12 11
1:100	1:50		YYMMDD



Front Elevation



Side Elevation



Rear Elevation



Notes


studio JaM
architecture & interiors
studio@studio-jam.design

Project
1 Steeles Road
Project No: 2001

Drawing Title
Proposed Side Ex - Elevations

Drawing Number	Scale	Revision	Revision Date
2001-03-09	@ A1	A	20 12 11
1:100	1:50		YYMMDD

Notes

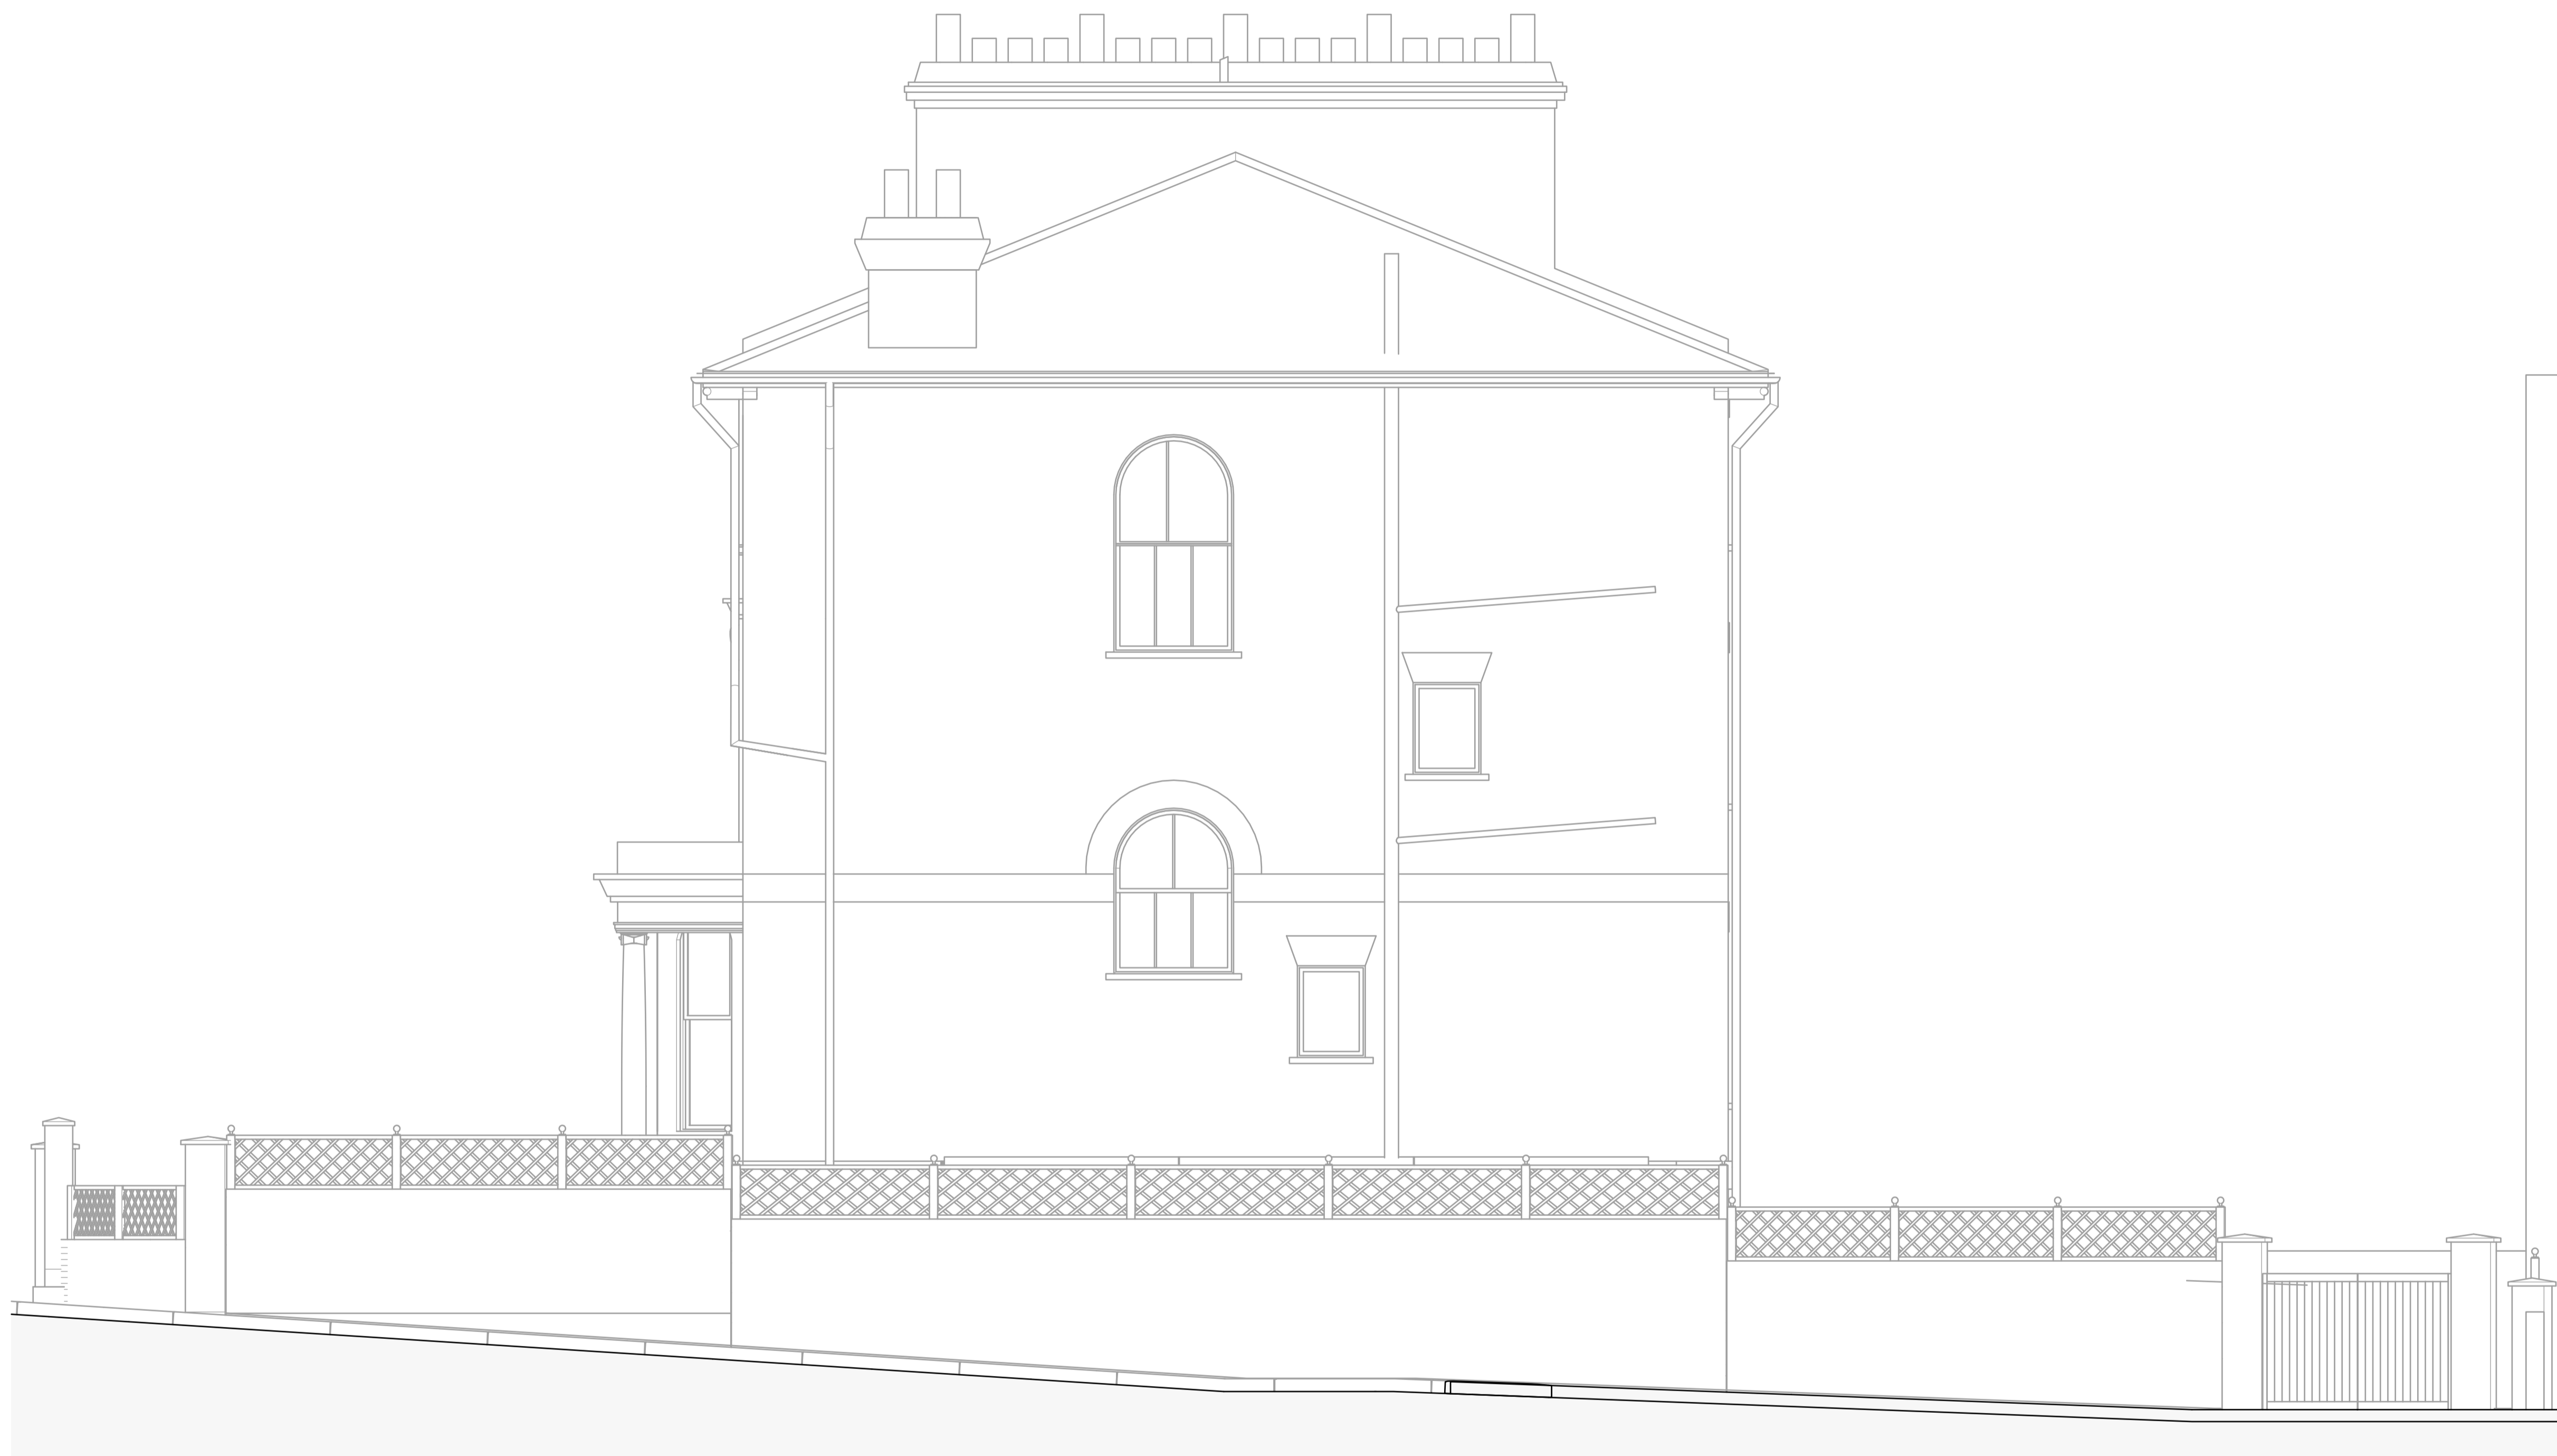

Fellows Road Street Elevation



studio JaM
architecture & interiors
studio@studio-jam.design

Project
1 Steeles Road

Drawing Title
**Proposed Side Ex -
Street Elevation**

Drawing Number	Scale	Revision	Revision Date
2001-03-10	A1	A	20 12 11
1:100	1:50	YYMMDD	



Section Through lightwell



Long section



Short Section



Notes

studio JaM
architecture & interiors
studio@studio-jam.design

Project
1 Steeles Road

Drawing Title
**Proposed Side Ex -
Sections**

Drawing Number 2001-03-11	Revision A
Scale @ A3 1:100	Scale @ A1 1:50
Revision Date 20 12 11	Revision Date 20 12 11