



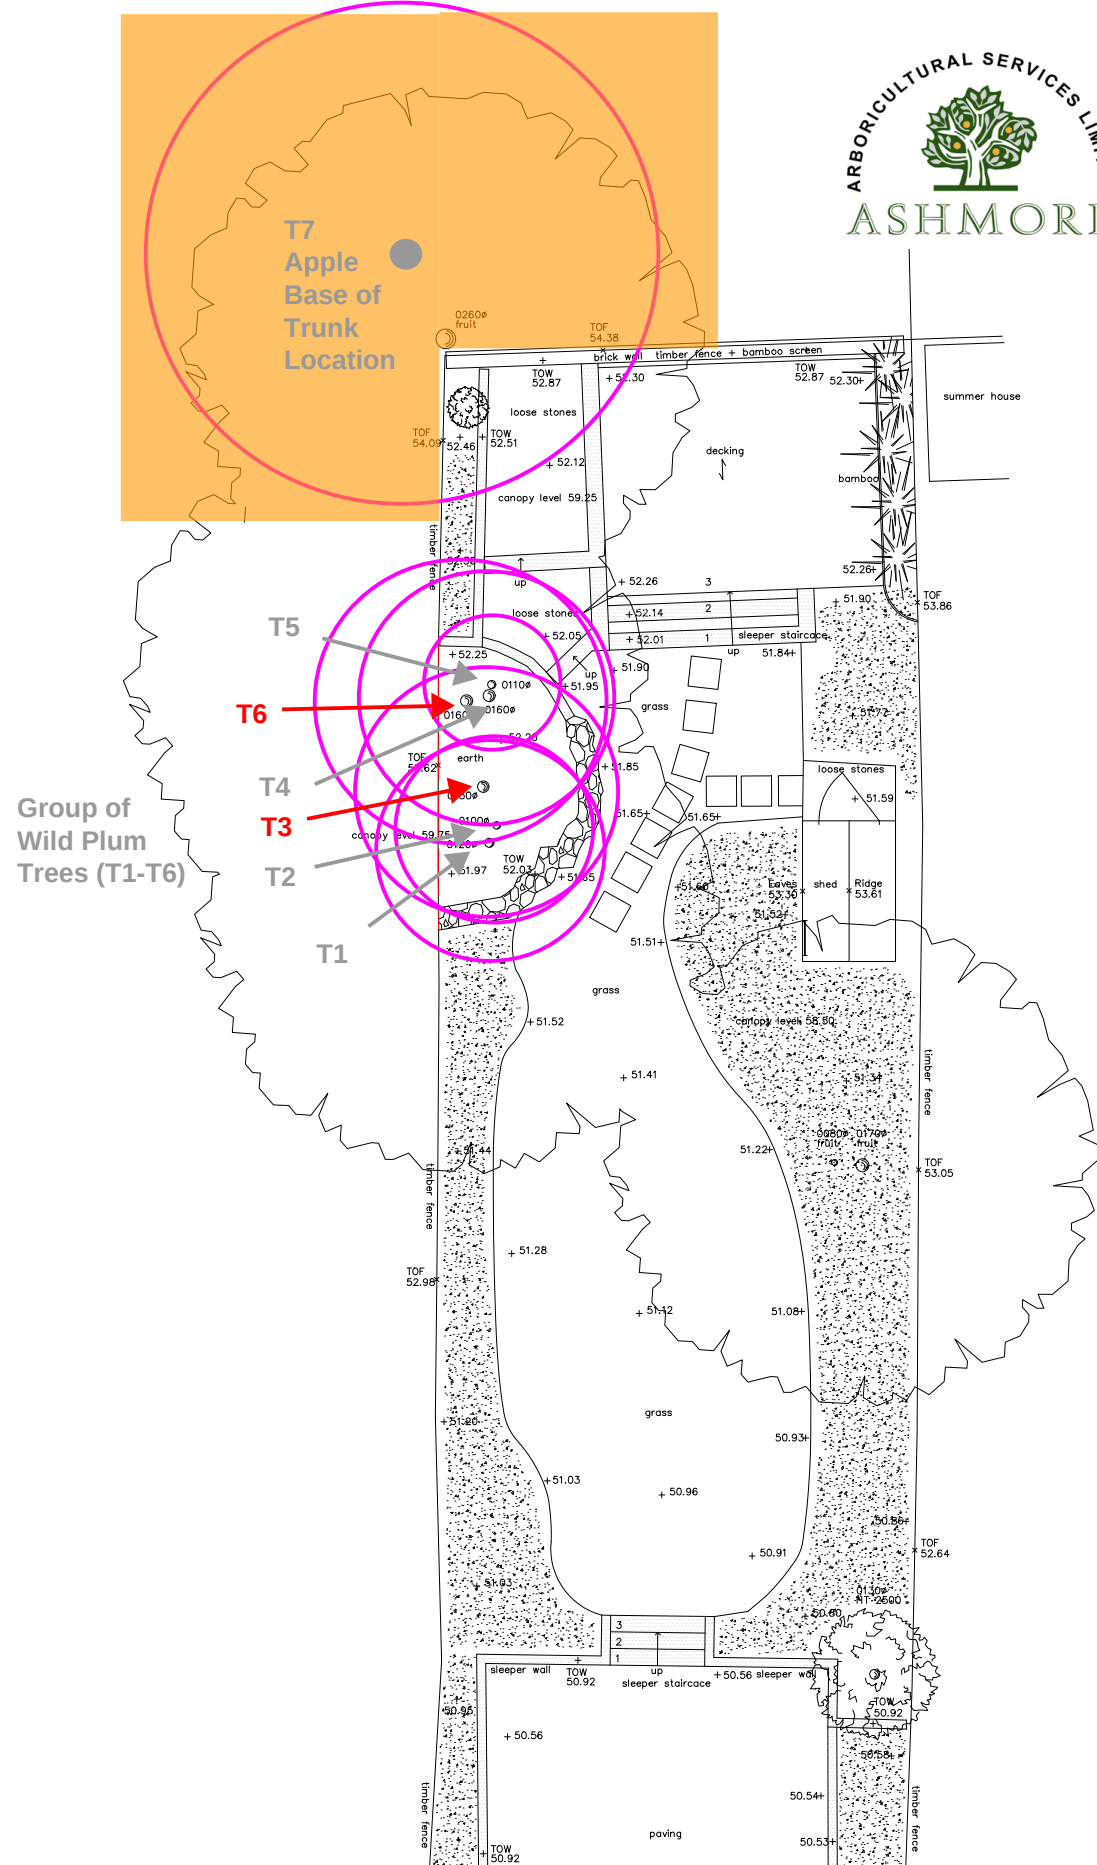

Tree Survey & Tree Protection Plan


Theoretical Radial Root Protection Area Shown in Pink
Site Specific Adjusted Root Protection Area Shown in Orange
Dwg No: WCEL/PEW/TSP1&TPP1/Rev1 Date: 04/12/2020 Annotated by Philip Wood
Indicative Plan: Do Not Scale Check all measurements against those in the approved AIA the Schedule in Appendix B
Locations of the tree protection to be marked-out and approved on site prior to any soft strip and demolition

 

EXISTING GROUND FLOOR

Tree Protection fencing/Barrier Location during demolition and construction

Precautionary Hand Dig Area No roots greater than 25mm diameter without reference to arboricultural consultant first Tree Root Ground Protection Boards in place during Ground Preparation and Construction

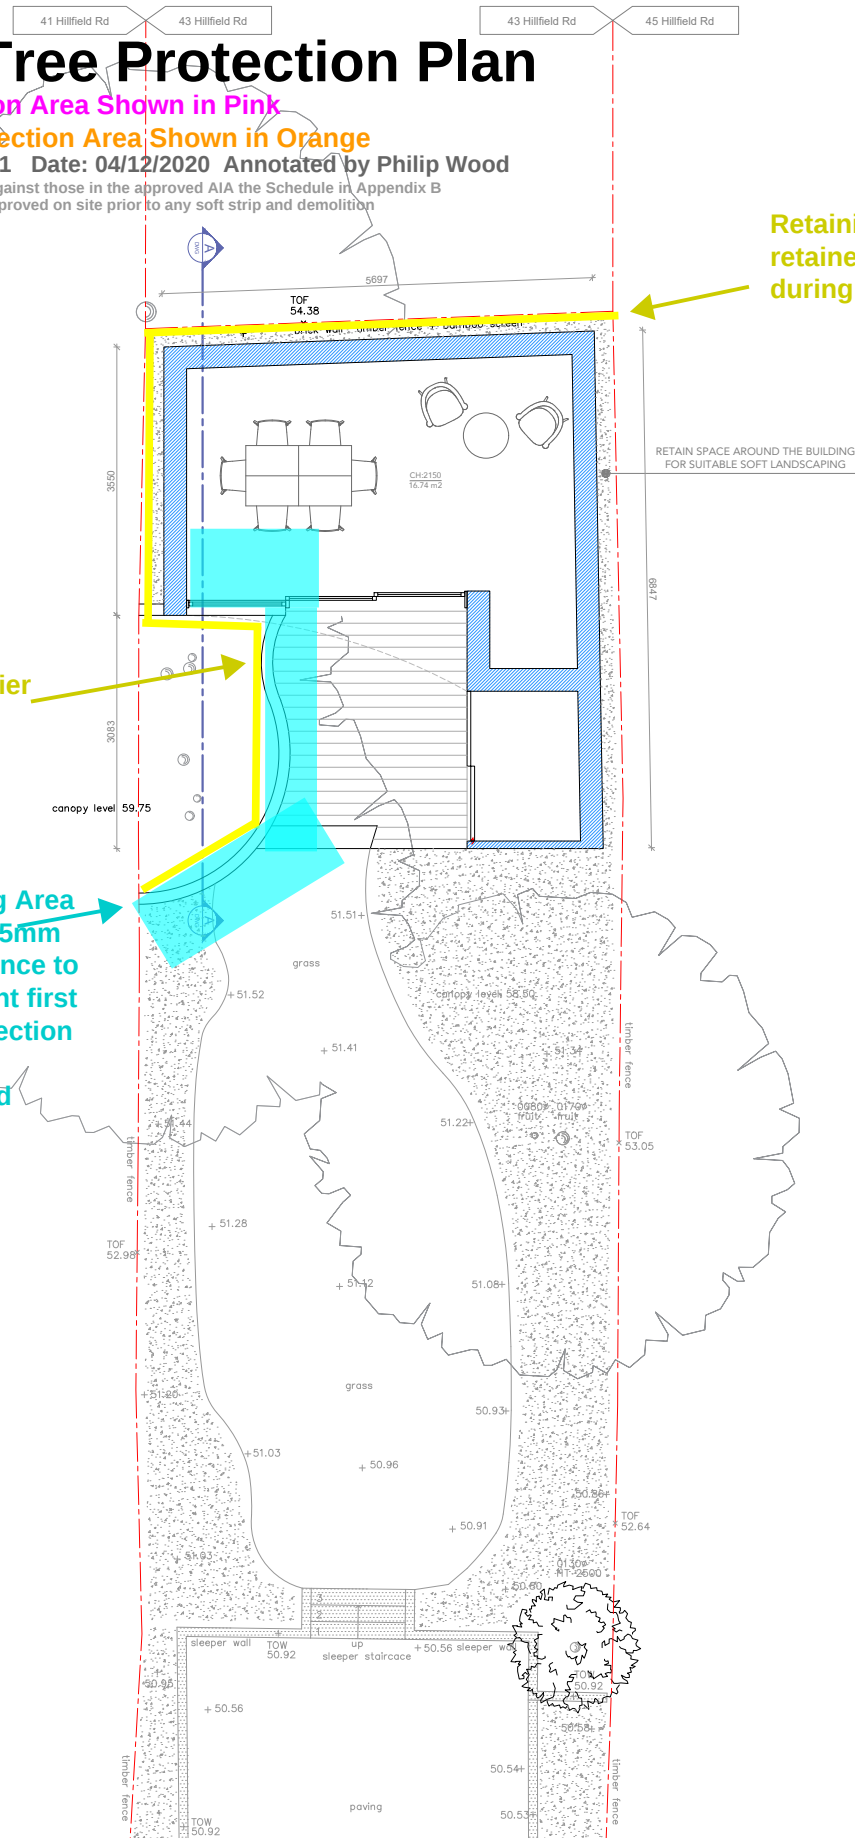


PROPOSED GROUND FLOOR

Retaining wall and fence to be retained as Tree Protection Barrier during Demolition & Construction

FLOOR PLANS KEYS

- EXISTING SOLID WALL
- PROPOSED WALL
- INVISIBLE LINE

 

3 River Reach, Gartons Way, Battersea
London SW11 3SX
Tel (0208) 268 8950 Fax (0871) 918 2798
www.extensionarchitecture.co.uk

This drawing is prepared solely for design and planning submission purposes. It is not intended or suitable for either building regulations or construction purposes and should not be used for such. All dimension shall be check and confirmed with site rep. and any discrepancies between the drawings and site shall be reported to PM. This drawing to be read in conjunction with engineers specification and details. For construction information please refer to all drawings and specification of works.

For any structural steelworks details please refer to structural engineer's drawings & calculations.

The copyright of the drawing and designs remains with Extension Architecture. All copies are only for information about the application, they may not be used for any other purpose without the express written permission of Extension Architecture.

CLIENT Andy Cserep		NOTES			SCALE 1:100	DATE 04.09.2020
PROJECT 43 Hillfield Road, NW6 1QD		VERSION	DESCRIPTION	DATE	DRAWN GC	VERSION
TITLE PLANNING DRAWINGS EXISTING & PROPOSED GROUND FLOOR PLAN					SHEET REF. NO 43 HR - PL - 01	