



GENERAL NOTES:  
 THIS DRAWING IS THE COPYRIGHT OF THE ARCHITECT.  
 DO NOT SCALE AND REFER ONLY TO FIGURED DIMENSIONS  
 CONTRACTOR TO VERIFY ALL CONDITIONS AND DIMENSIONS  
 BY ON SITE INSPECTION. NOTIFY ARCHITECT IMMEDIATELY  
 OF ANY DISCREPANCIES.  
 THESE DRAWINGS ARE TO BE READ IN CONJUNCTION WITH  
 THE MECHANICAL CONSULTANTS & STRUCTURAL ENGINEERS  
 DRAWINGS AND THE TENDER DOCUMENTS.

NOTES

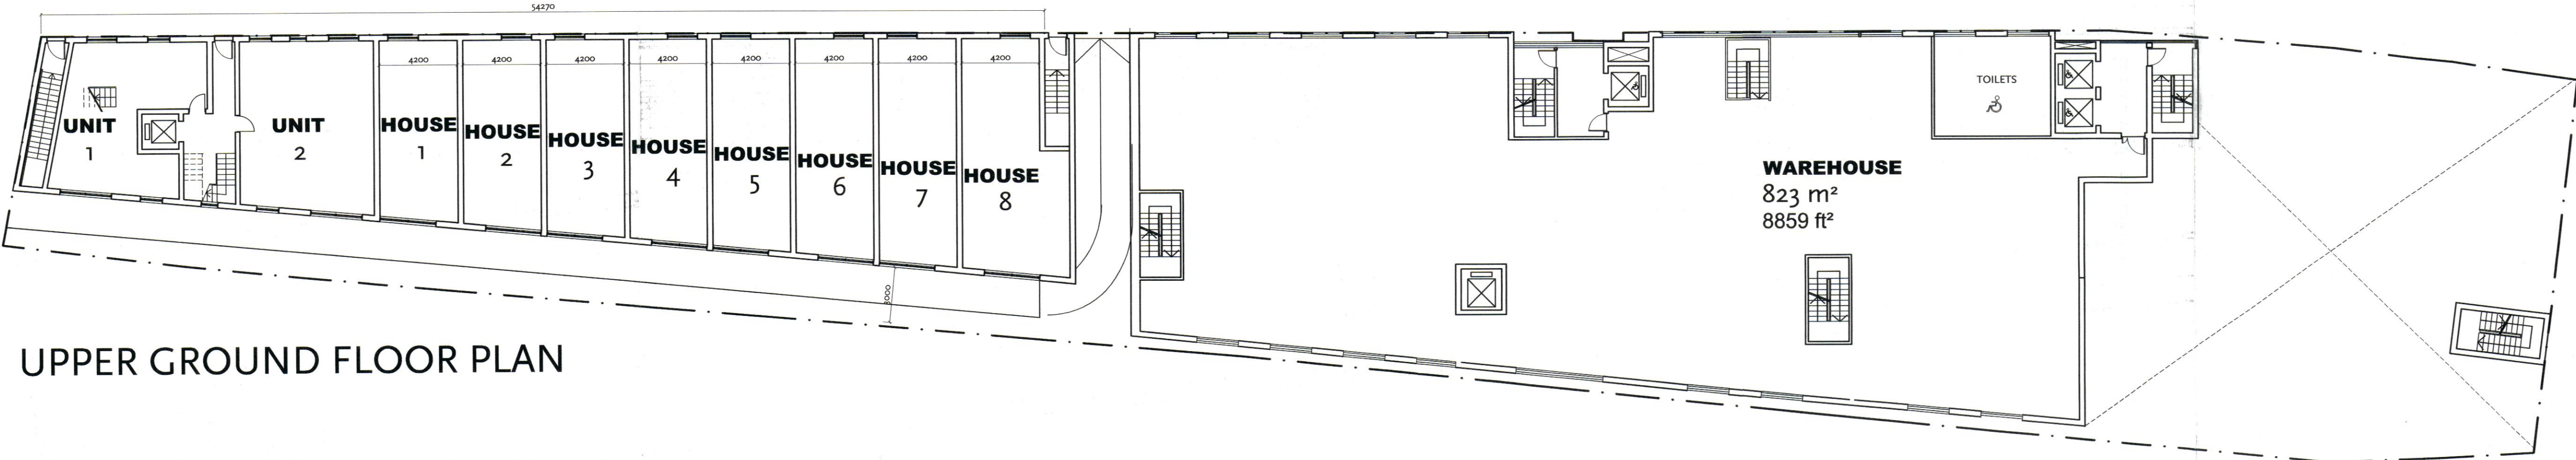

UPPER GROUND FLOOR PLAN

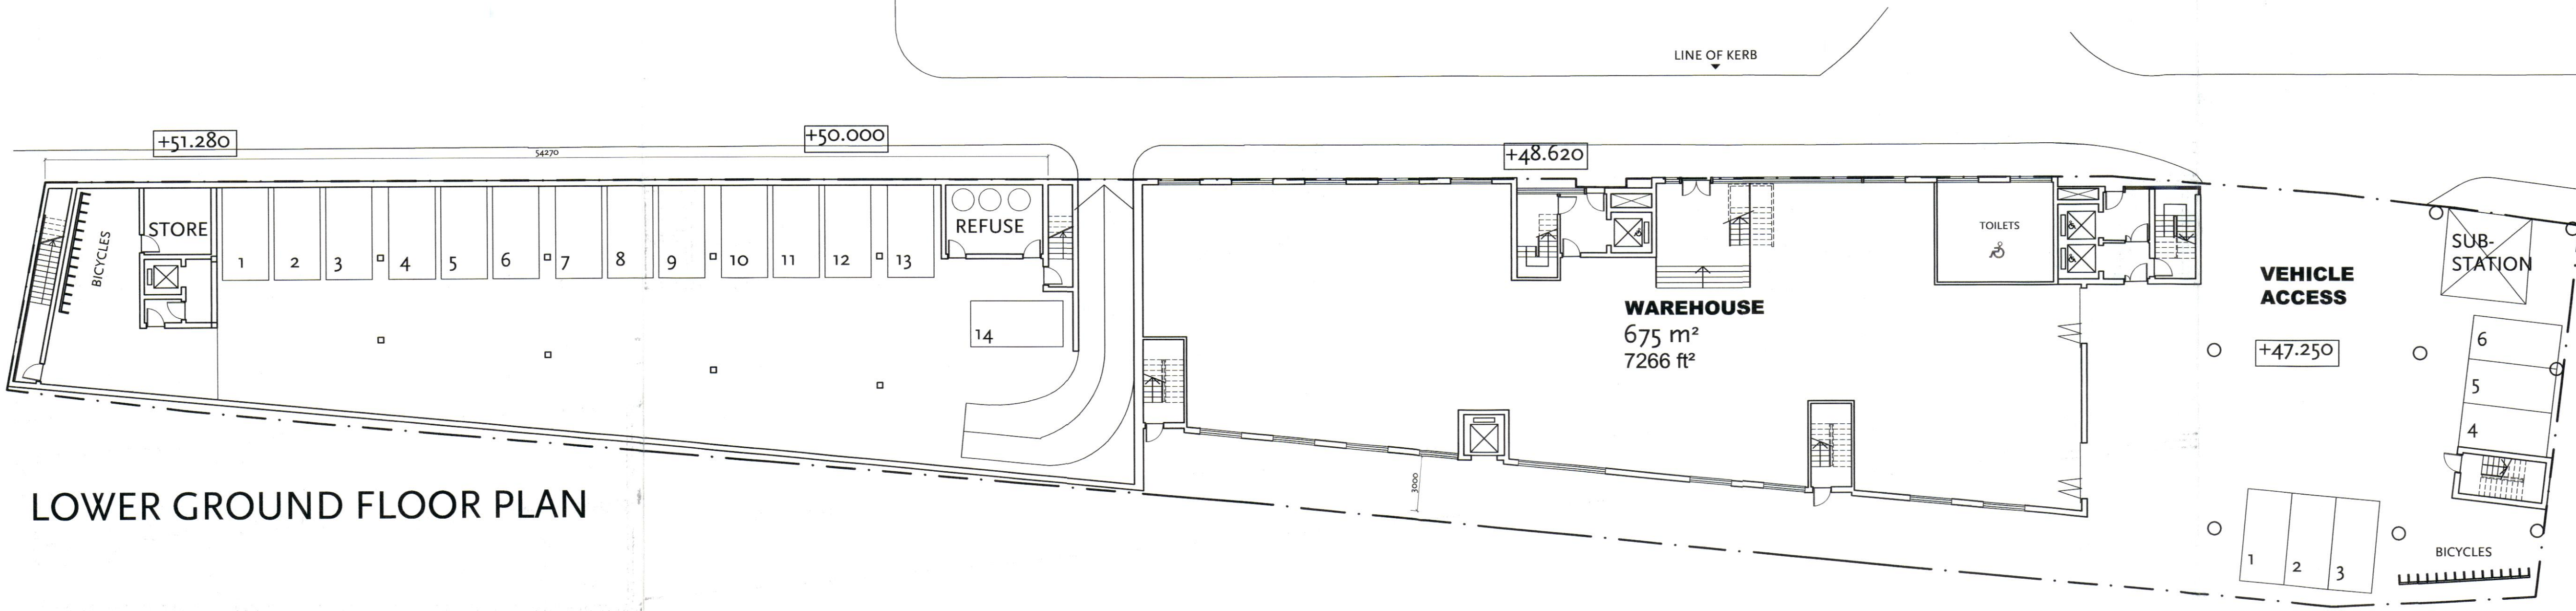

LOWER GROUND FLOOR PLAN

PWX0202103R1

REVISIONS

**ksr** architects  
 Koski Solomon Ruthven  
 14 Greenland Sreet, London NW1 oND  
 tel: 020 7692 5000 fax: 020 7692 5050  
 Email: ksr@ksra.co.uk

PROJECT	
14 BLACKBURN ROAD LONDON	
DRAWING	
8 HOUSES SCHEME L/GROUND & U/GROUND FLOOR PLAN	
SCALE	DATE
A1@1:200, A3@1:400	JUNE 02
DRAWING NO	REVISION
BLK-P-102	B