



GENERAL NOTES:
 THIS DRAWING IS THE COPYRIGHT OF THE ARCHITECT.
 CONTRACTOR TO VERIFY ALL CONDITIONS AND DIMENSIONS
 BY ON SITE INSPECTION. NOTIFY ARCHITECT IMMEDIATELY
 OF ANY DISCREPANCIES.
 THESE DRAWINGS ARE TO BE READ IN CONJUNCTION WITH
 THE MECHANICAL CONSULTANTS & STRUCTURAL ENGINEERS
 DRAWINGS AND THE TENDER DOCUMENTS.

NOTES

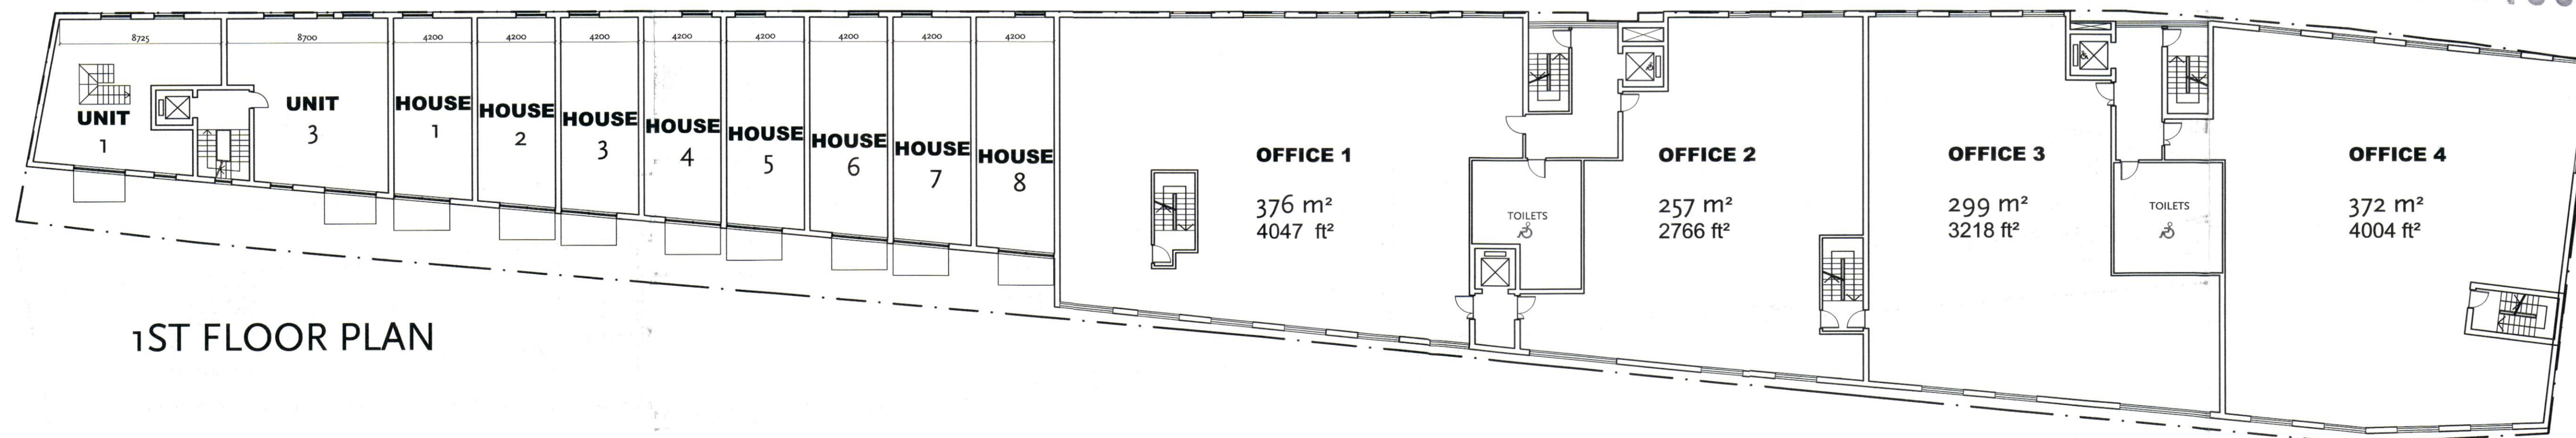

REVISIONS

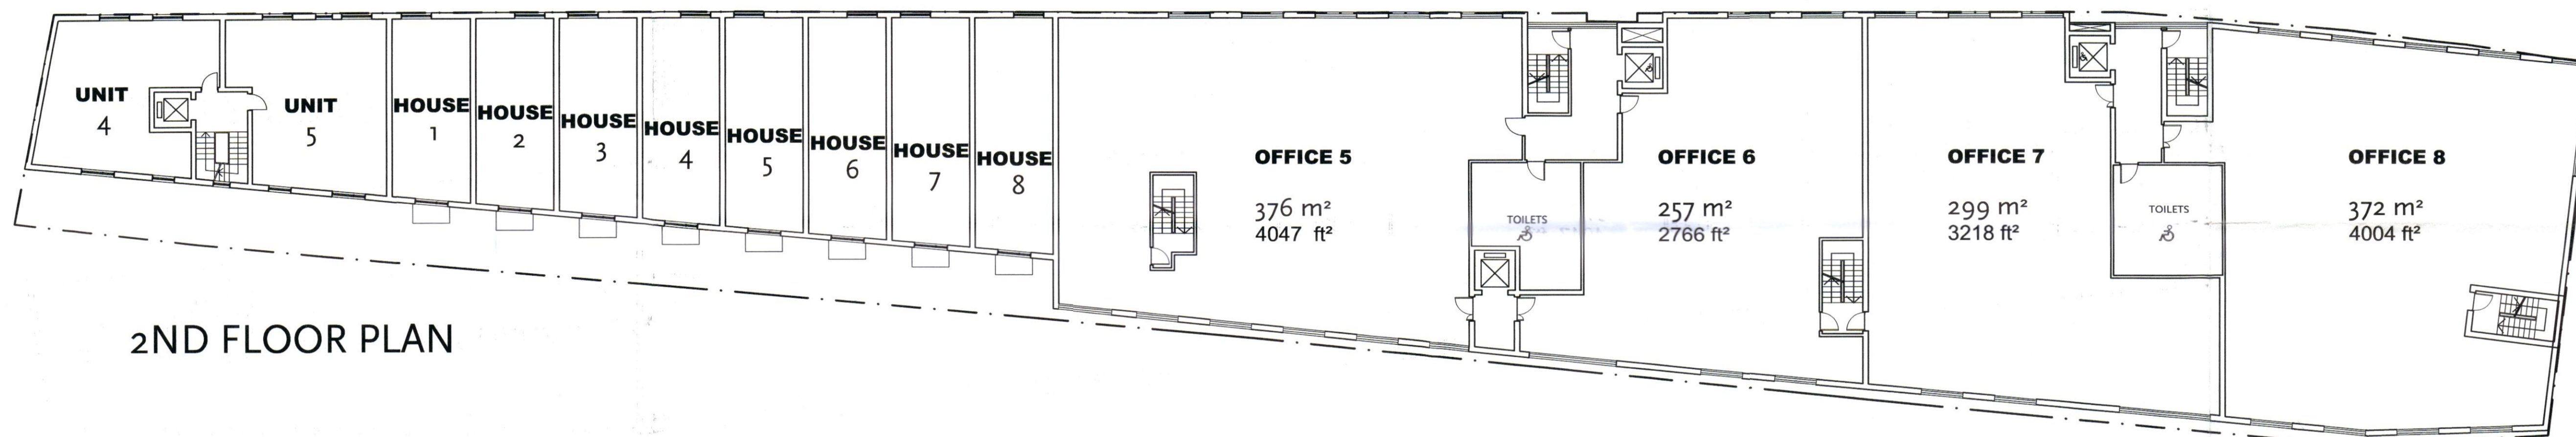

Koski Solomon Ruthven
 14 Greenland Sreet, London NW1 0ND
 tel: 020 7692 5000 fax: 020 7692 5050
 Email: ksr@ksra.co.uk

PROJECT

14 BLACKBURN ROAD
 LONDON

DRAWING

8 HOUSES SCHEME
 1ST, 2ND & 3RD
 FLOOR PLAN

SCALE DATE

A1@1:200, A3@1:400 JUNE 02

DRAWING NO REVISION

BLK-P-103 B