



BLACKBURN ROAD

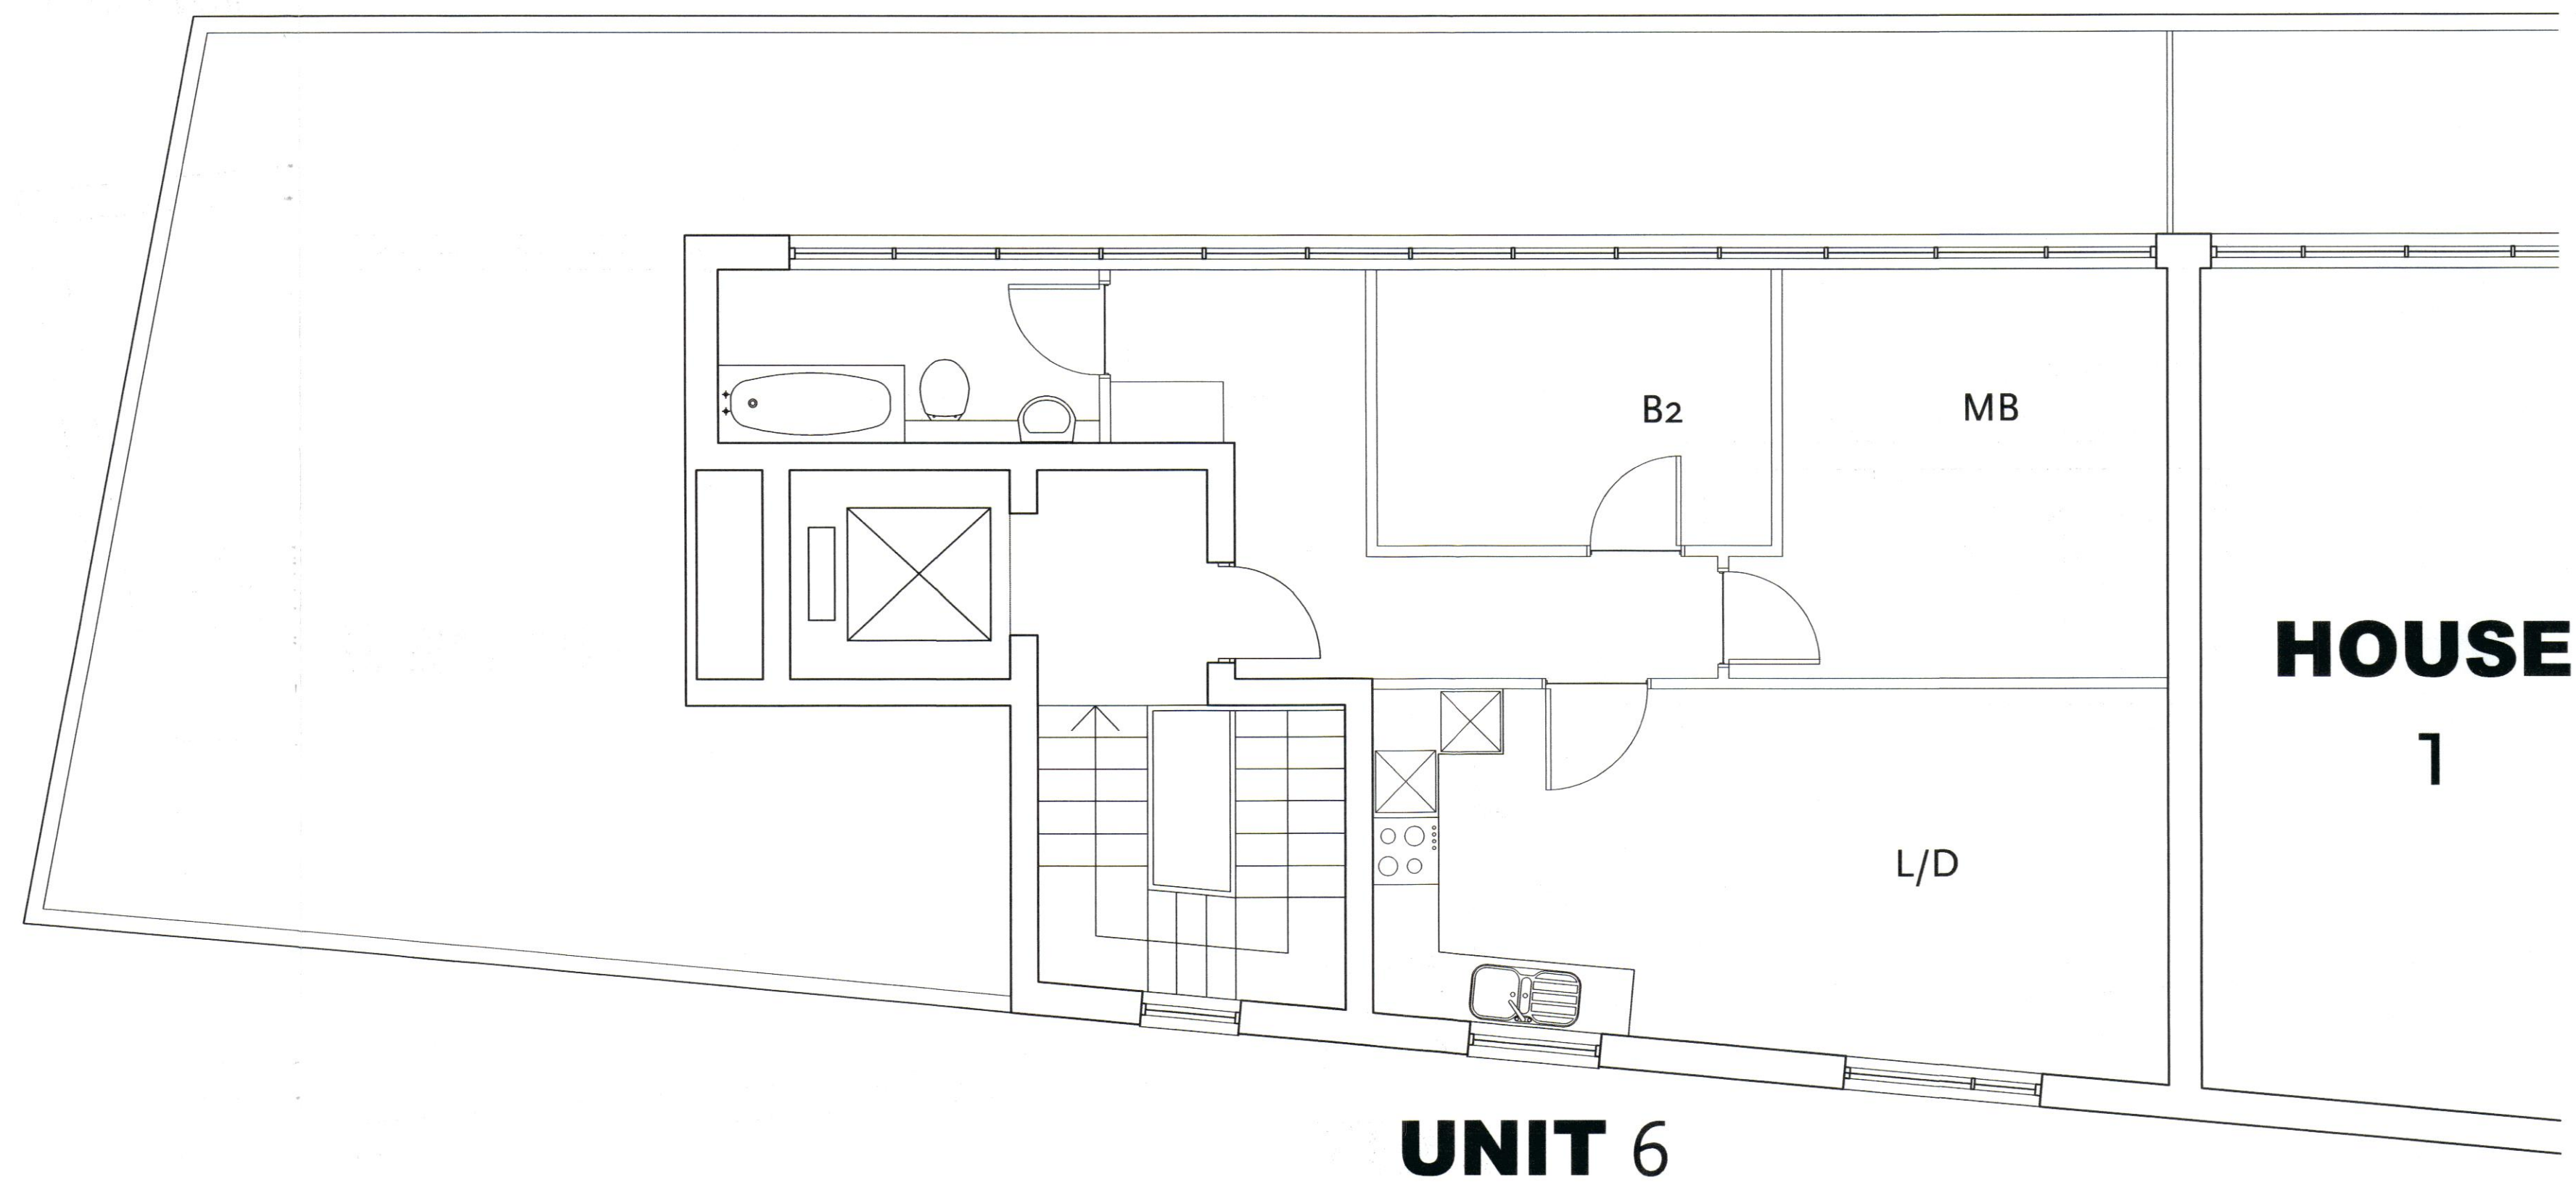

BLACKBURN ROAD

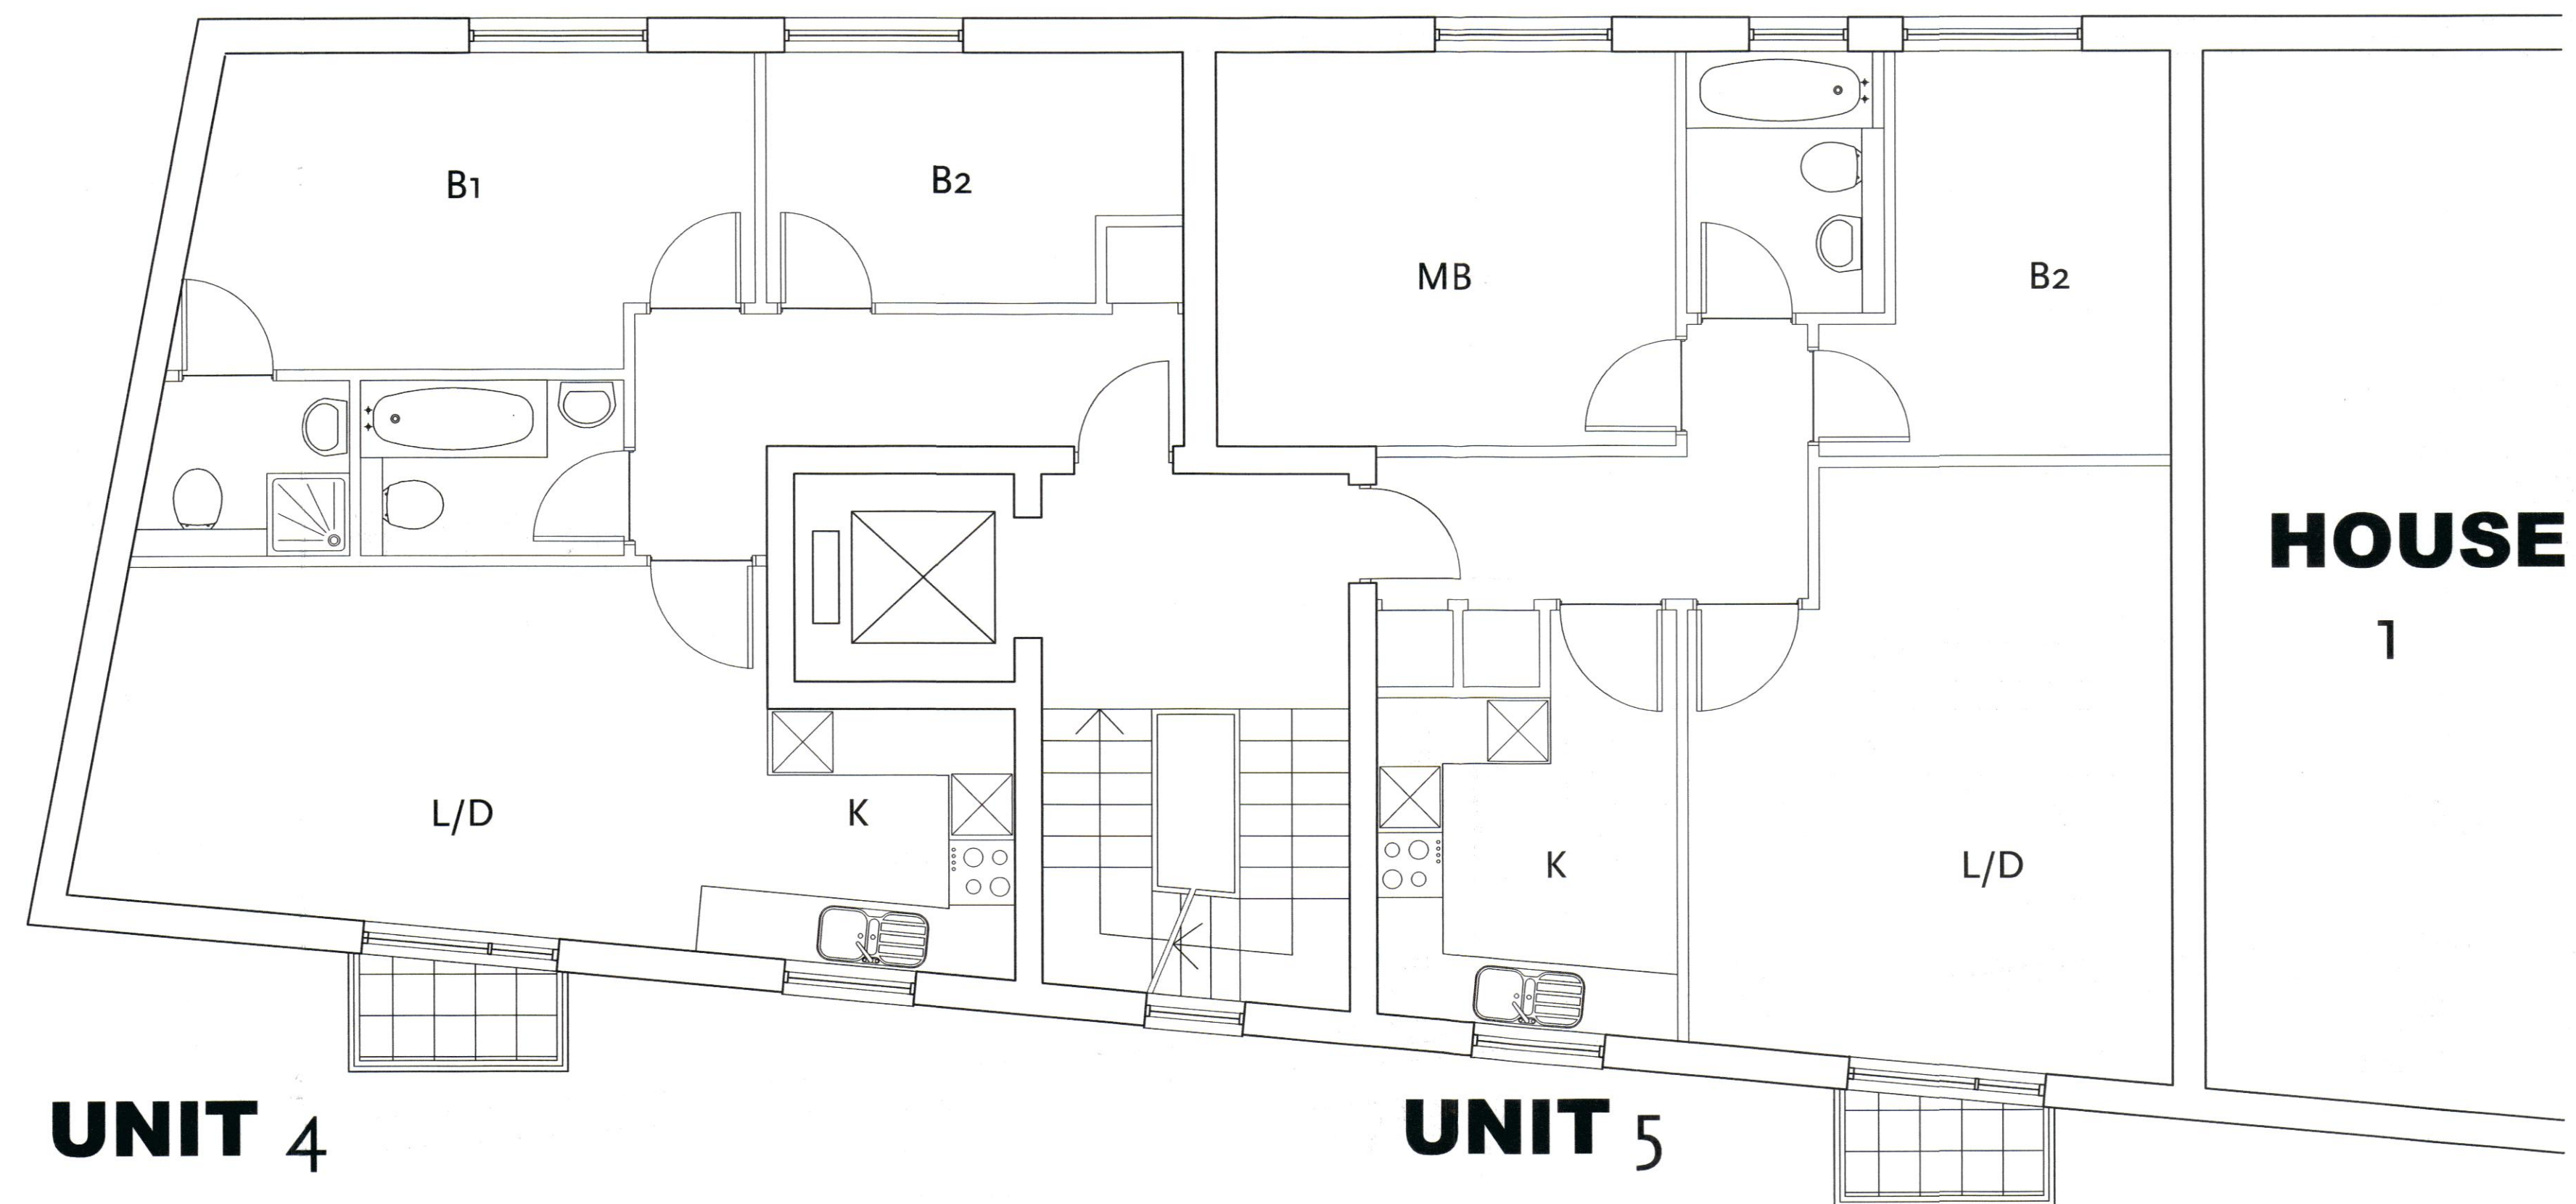

GENERAL NOTES:

THIS DRAWING IS THE COPYRIGHT OF THE ARCHITECT.  
DO NOT SCALE AND REFER ONLY TO FIGURED DIMENSIONS  
CONTRACTOR TO VERIFY ALL CONDITIONS AND DIMENSIONS  
BY ON SITE INSPECTION. NOTIFY ARCHITECT IMMEDIATELY  
OF ANY DISCREPANCIES.  
THESE DRAWINGS ARE TO BE READ IN CONJUNCTION WITH  
THE MECHANICAL CONSULTANTS & STRUCTURAL ENGINEERS  
DRAWINGS AND THE TENDER DOCUMENTS.

NOTES

REVISIONS

PWX0202103R1



architects

Koski Solomon Ruthven  
14 Greenland Sreet, London NW1 oND  
tel: 020 7692 5000 fax: 020 7692 5050  
Email: ksr@ksra.co.uk

PROJECT

14 BLACKBURN ROAD  
LONDON

DRAWING

8 HOUSES SCHEME  
APARTMENT UNIT 4, 5 & 6  
FLOOR PLANS

SCALE DATE

A1@1:50, A3@1:100 JUNE 02

DRAWING NO REVISION

BLK-P-108 A