


**1 Existing Floor Plan**  
110 scale: 1:100



**2 Proposed Floor Plan**  
110 scale: 1:100

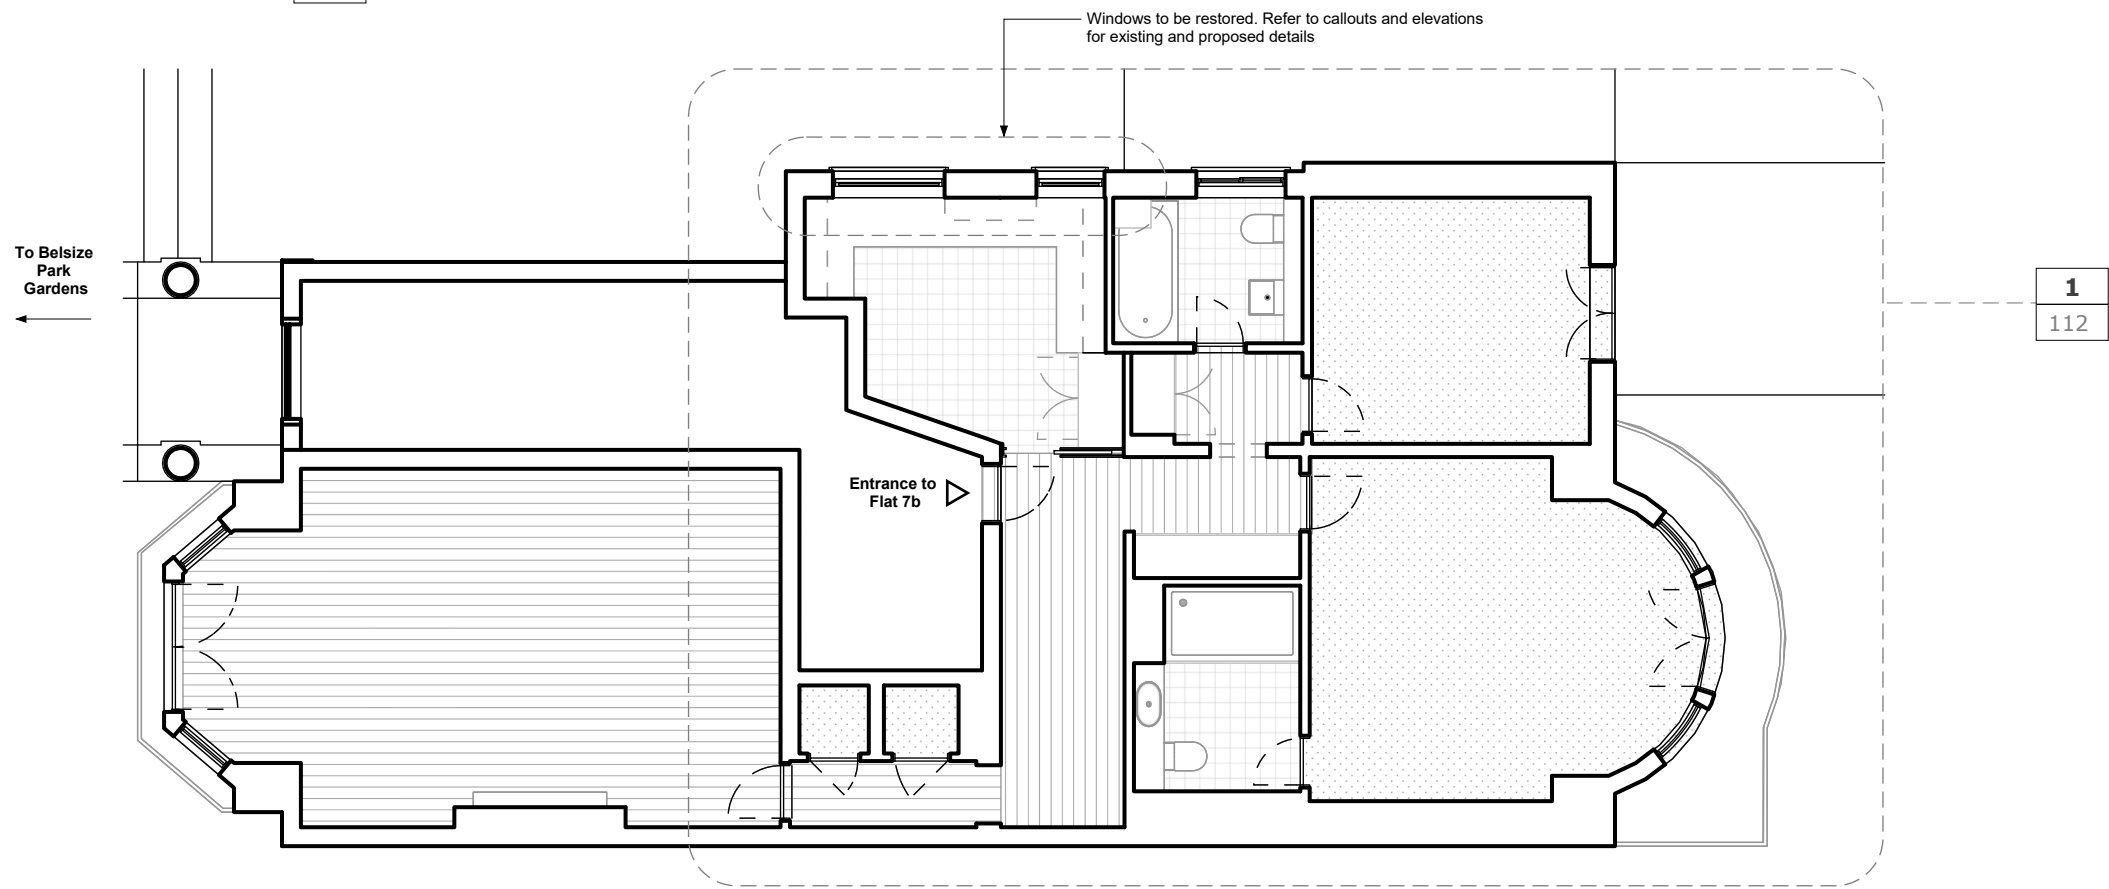

Do not scale from this drawing. All dimensions and levels to be verified on site prior to the commencement of any work or for the production of any shop drawing. Any discrepancies to be reported to Habitat Assembly Kit Limited immediately. This drawing is to be read in conjunction with all related consultants drawings and any other relevant information. This drawing is the copyright of Habitat Assembly Kit Limited.

A3



PP1 14.12.20 Planning Issue

Rev: Date: Note:

Project:  
**7b Belsize Park Gardens**

Client:  
Jessel Patel

Drawing Title:  
Existing & Proposed Floor Plans

Project No. 2004	Drawing No. 110	Revision: PP1
---------------------	--------------------	------------------

Scale:  
1:100

Status:  
Planning

Date:  
14.12.20

**HAK**   
HABITATASSEMBLYKIT

13 Victoria Mills Studios  
10 Burford Road  
London  
E15 2SW

Copyright © Habitat Assembly Kit Limited 2020