


Do not scale from this drawing. All dimensions and levels to be verified on site prior to the commencement of any work or for the production of any shop drawing. Any discrepancies to be reported to Habitat Assembly Kit Limited immediately. This drawing is to be read in conjunction with all related consultants drawings and any other relevant information. This drawing is the copyright of Habitat Assembly Kit Limited.

A3

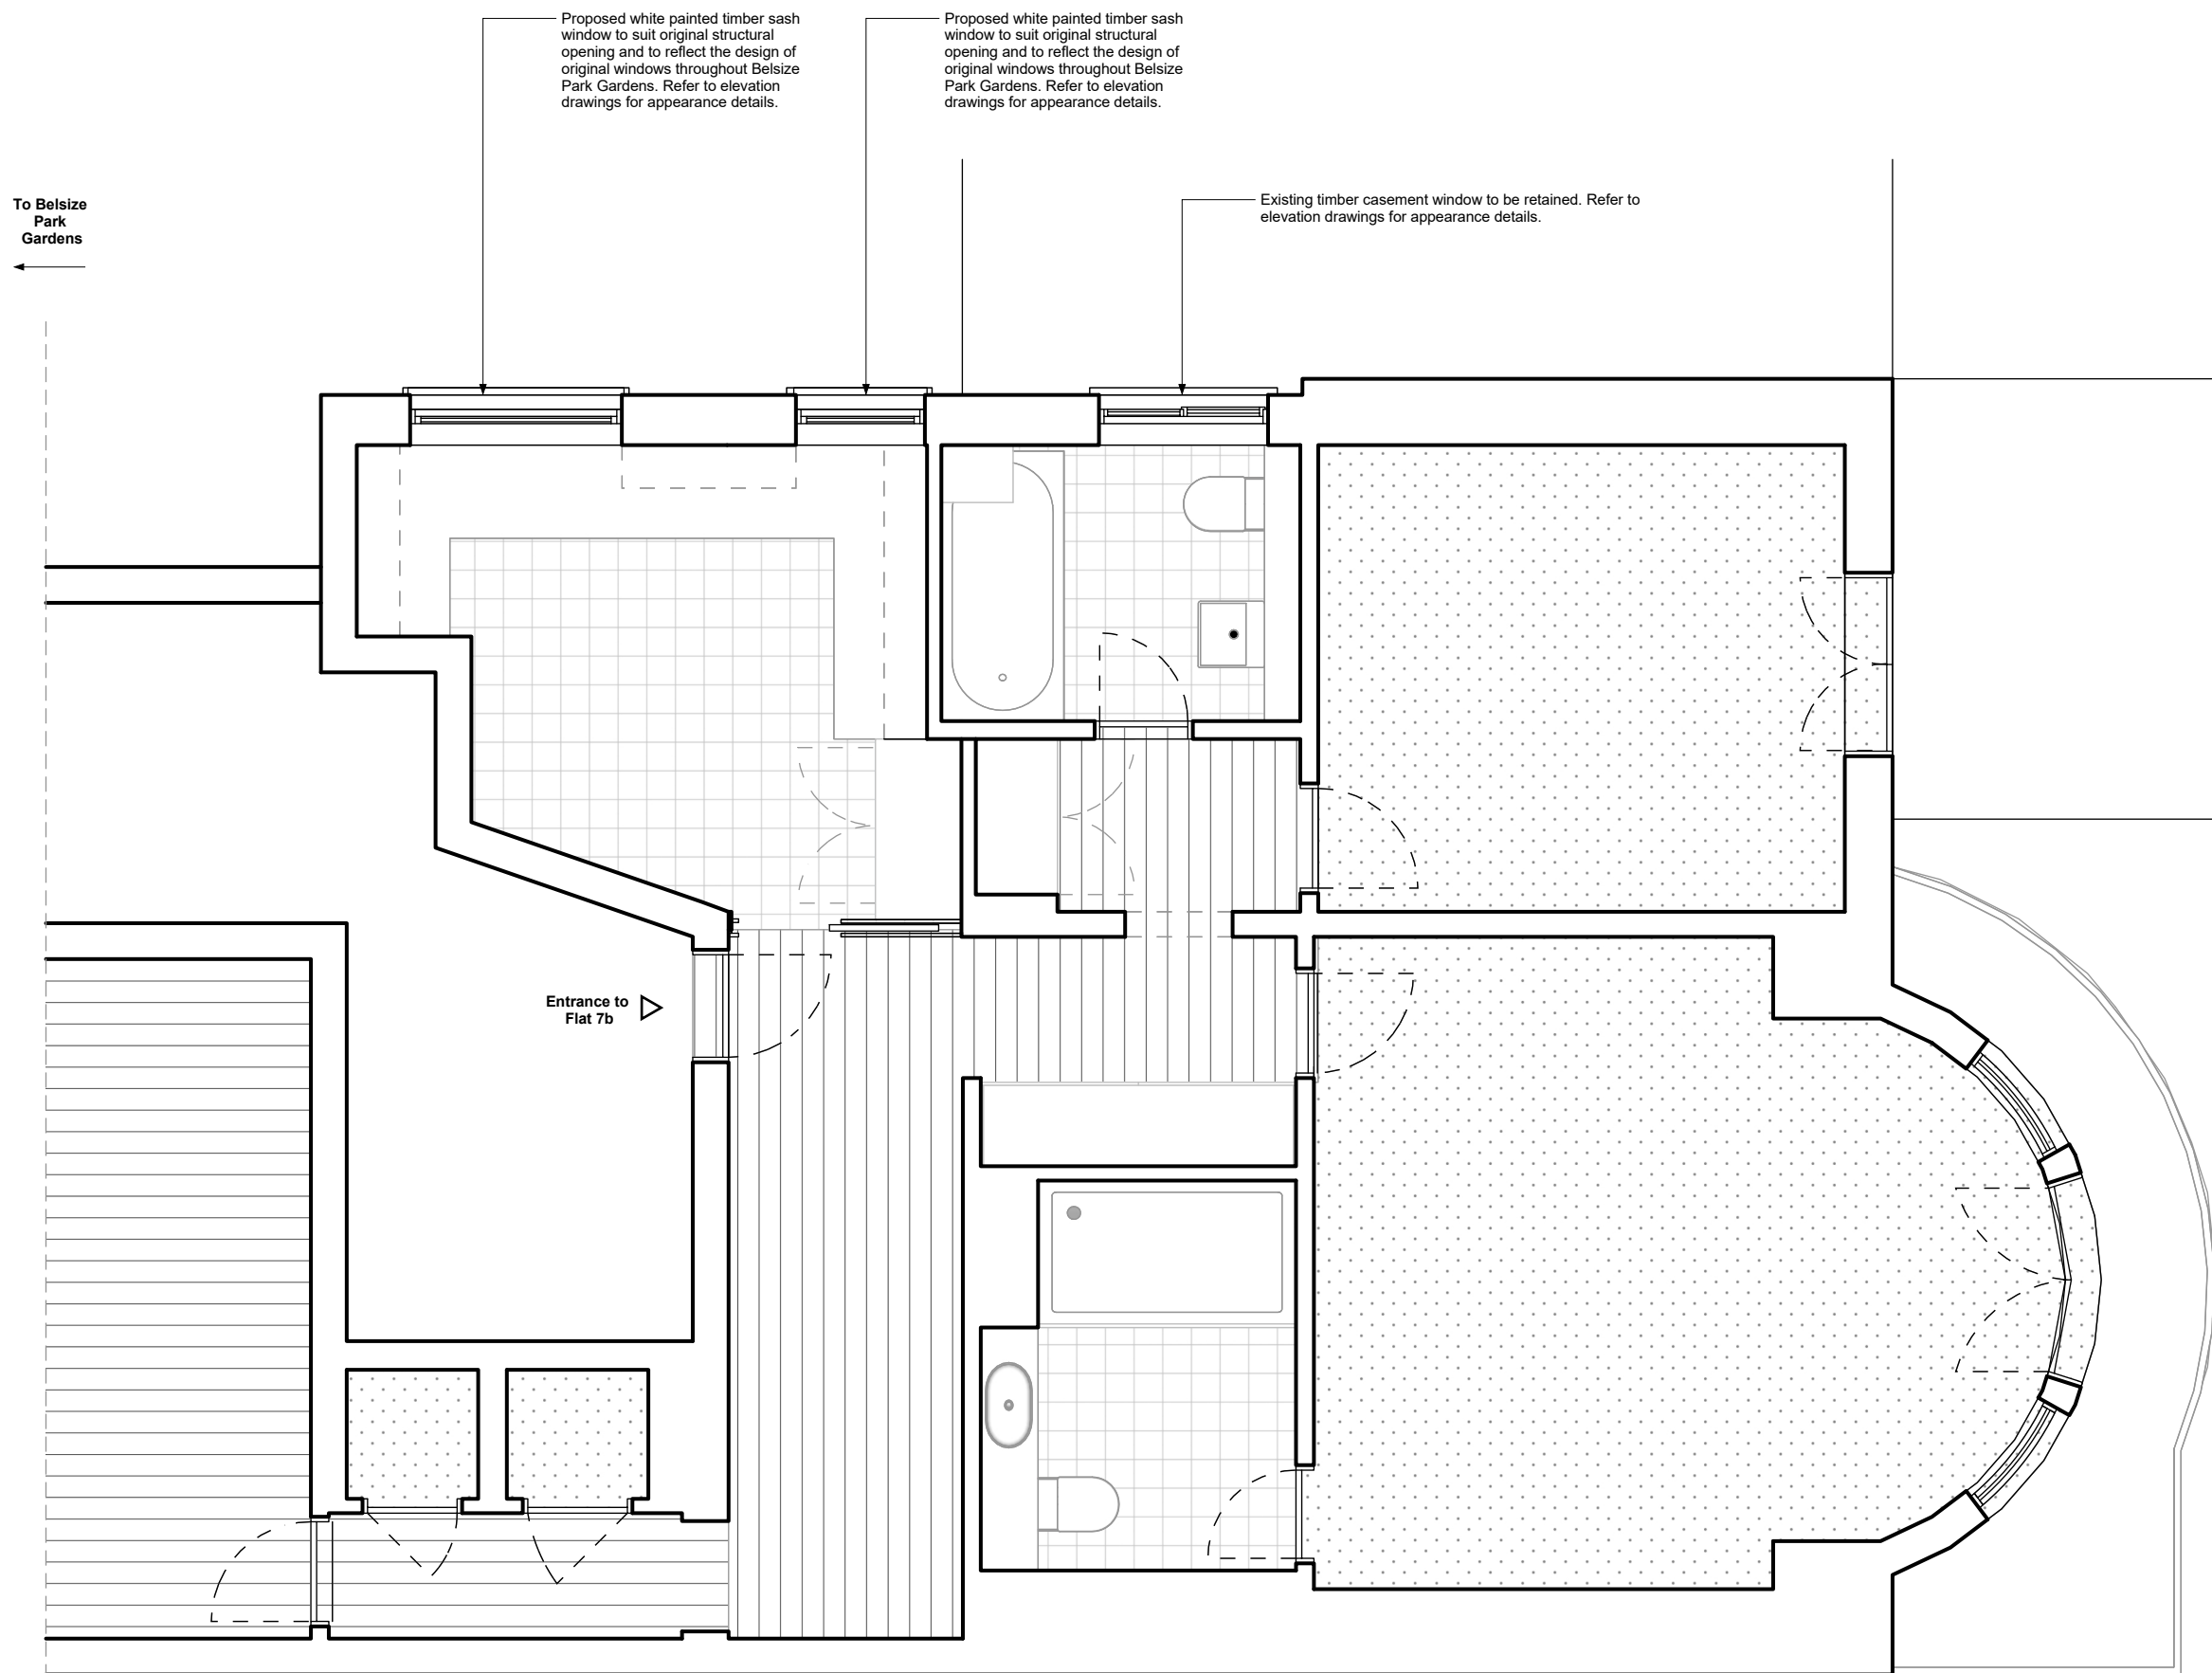

To Belsize Park Gardens
←

PP1 14.12.20 Planning Issue

Rev: Date: Note:

Project:
7b Belsize Park Gardens

Client:
Jessel Patel

Drawing Title:
Proposed Floor Plan

Project No. 2004	Drawing No. 112	Revision: PP1
---------------------	--------------------	------------------


Scale:
1:50

Status:
Planning

Date:
14.12.20

1 Proposed Floor Plan

112 scale: 1:50

 

HAK 
HABITAT ASSEMBLY KIT

13 Victoria Mills Studios
10 Burford Road
London
E15 2SW
Copyright © Habitat Assembly Kit Limited 2020