


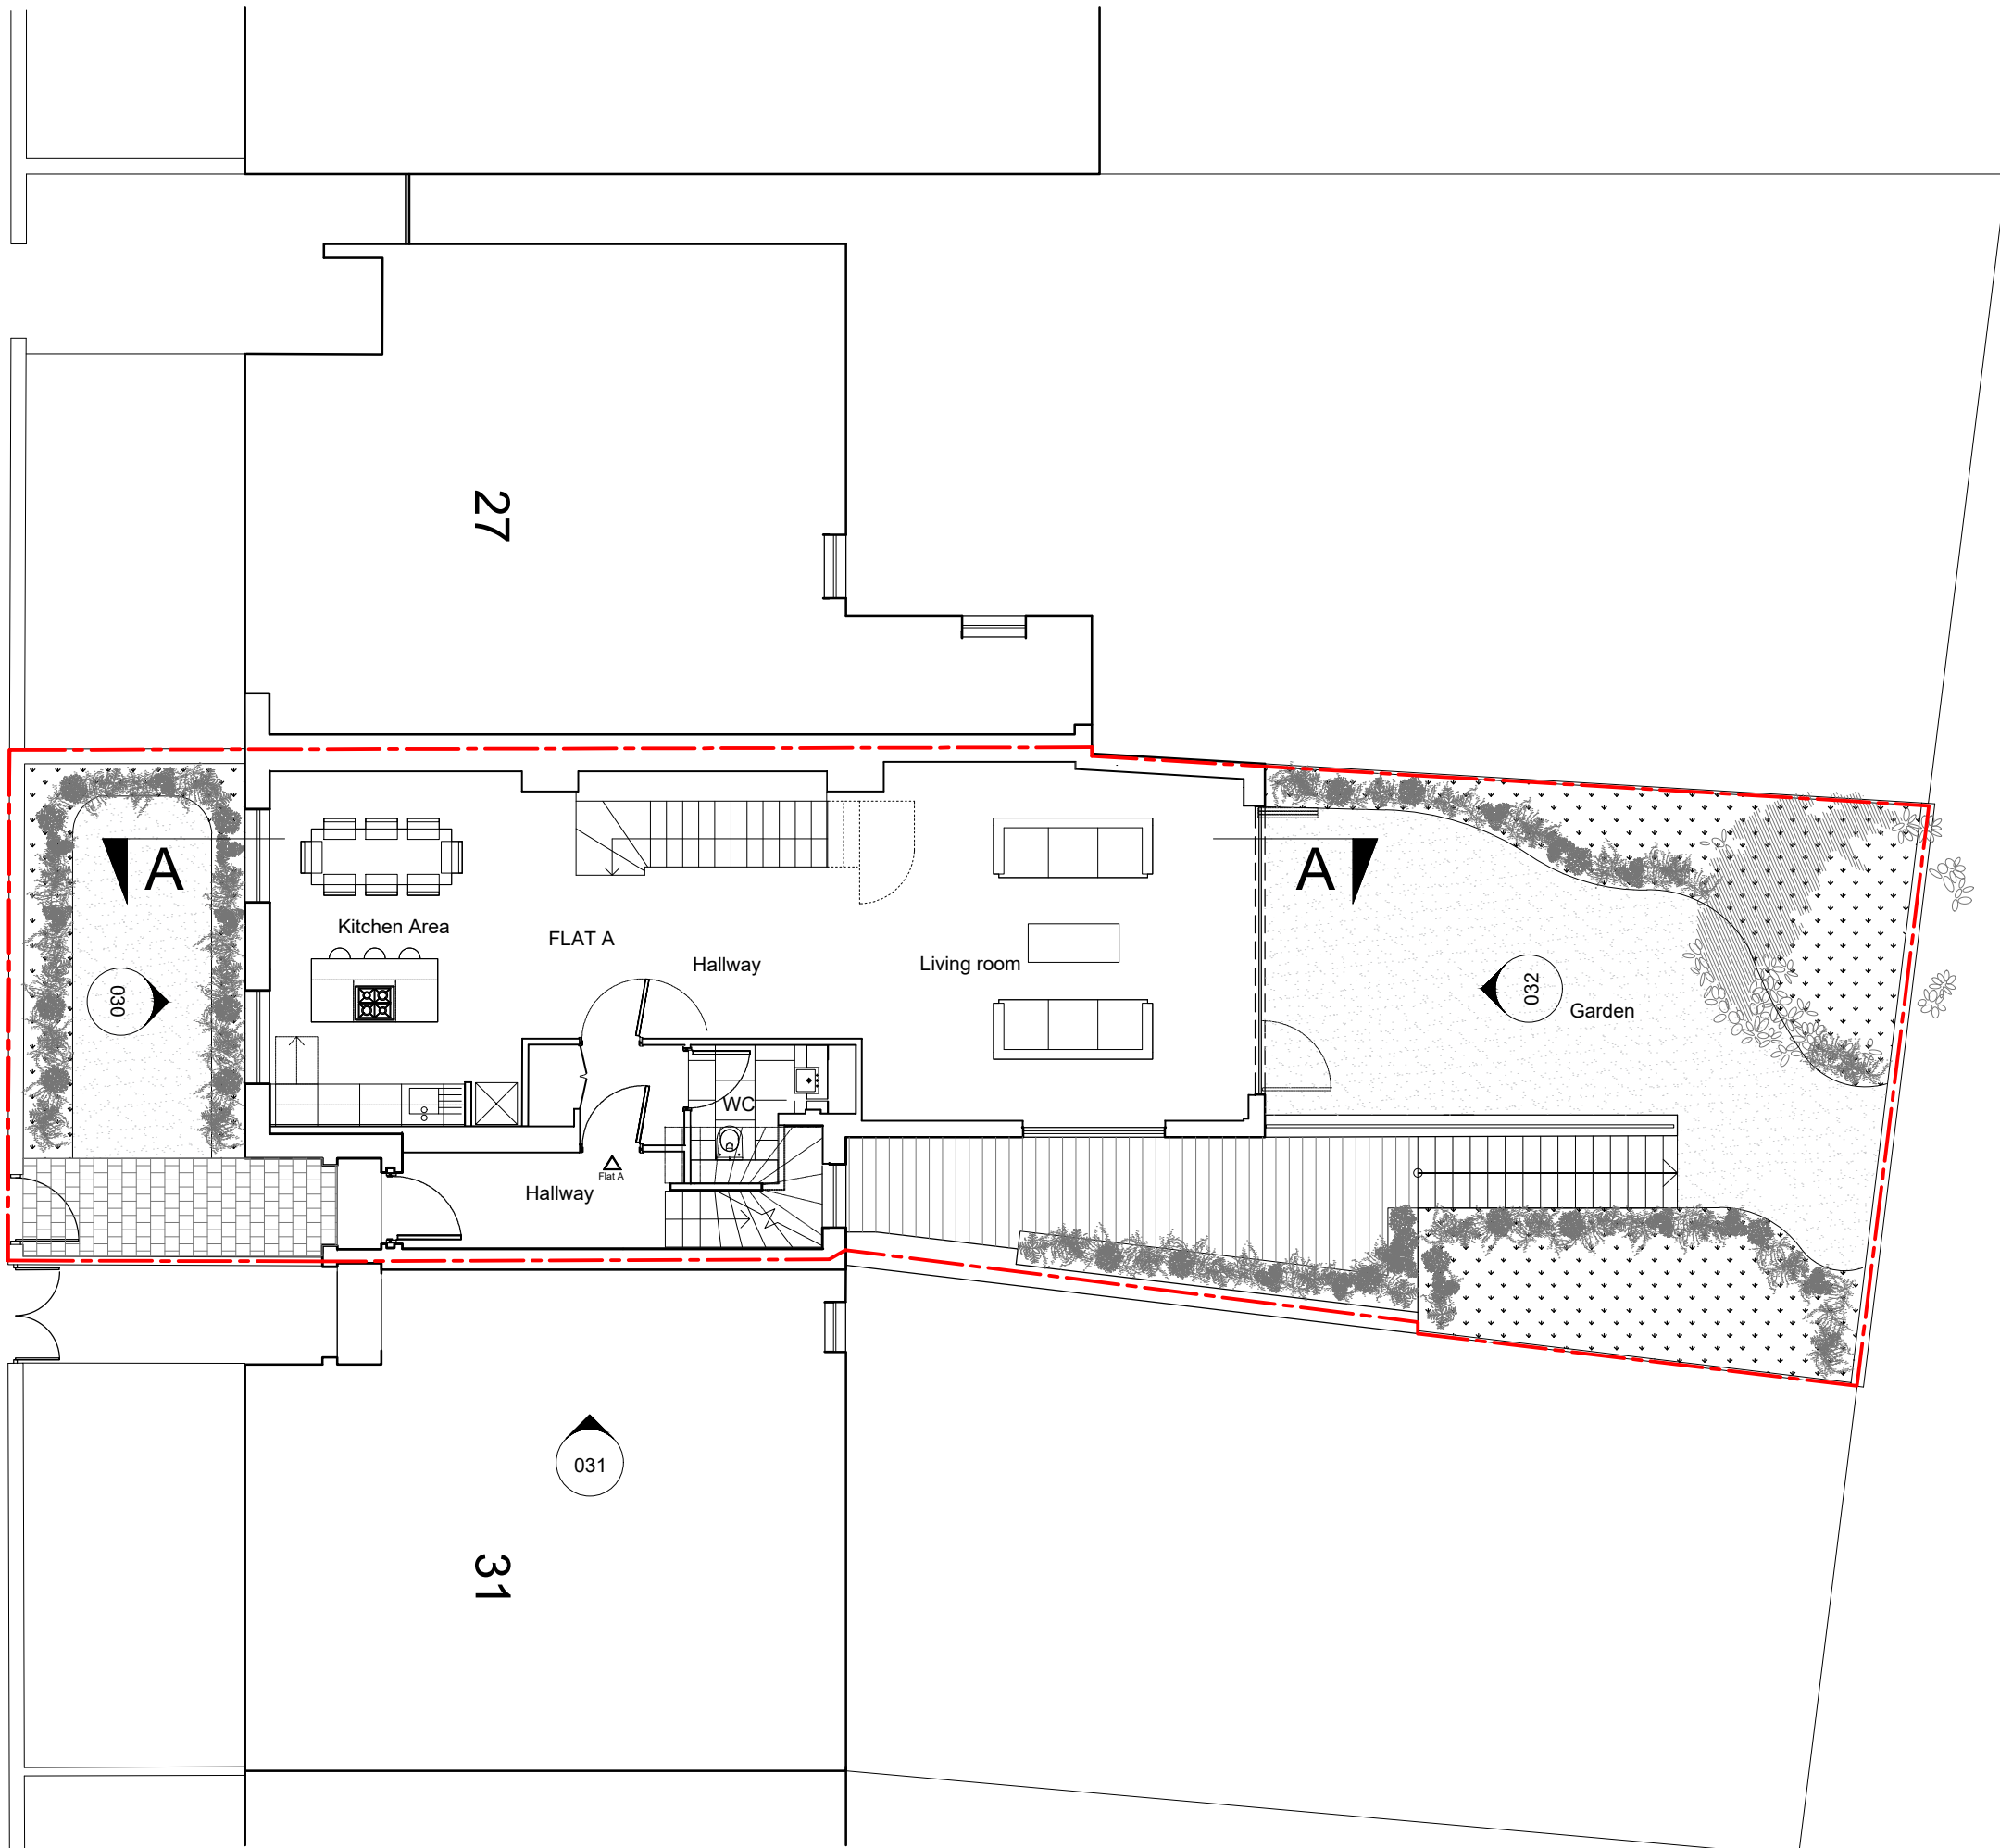

P1 11.12.20 Planning Issue
Rev Date Note

Services

Structures

Client
Nadav Kander & Nicole Verity

Project title
29 Prince of Wales Road

Drawing Title
Existing Ground Floor Plan

Scale 1:100 @ A3

Project No.	Drawing no.	Revision
191	011	P1

Status	Date of Issue
Planning	11.12.20



Clive Sall Architecture Ltd.

2 Providence Yard
Ezra Street
London E2 7RJ

Copyright CLIVE SALL ARCHITECTURE LTD