


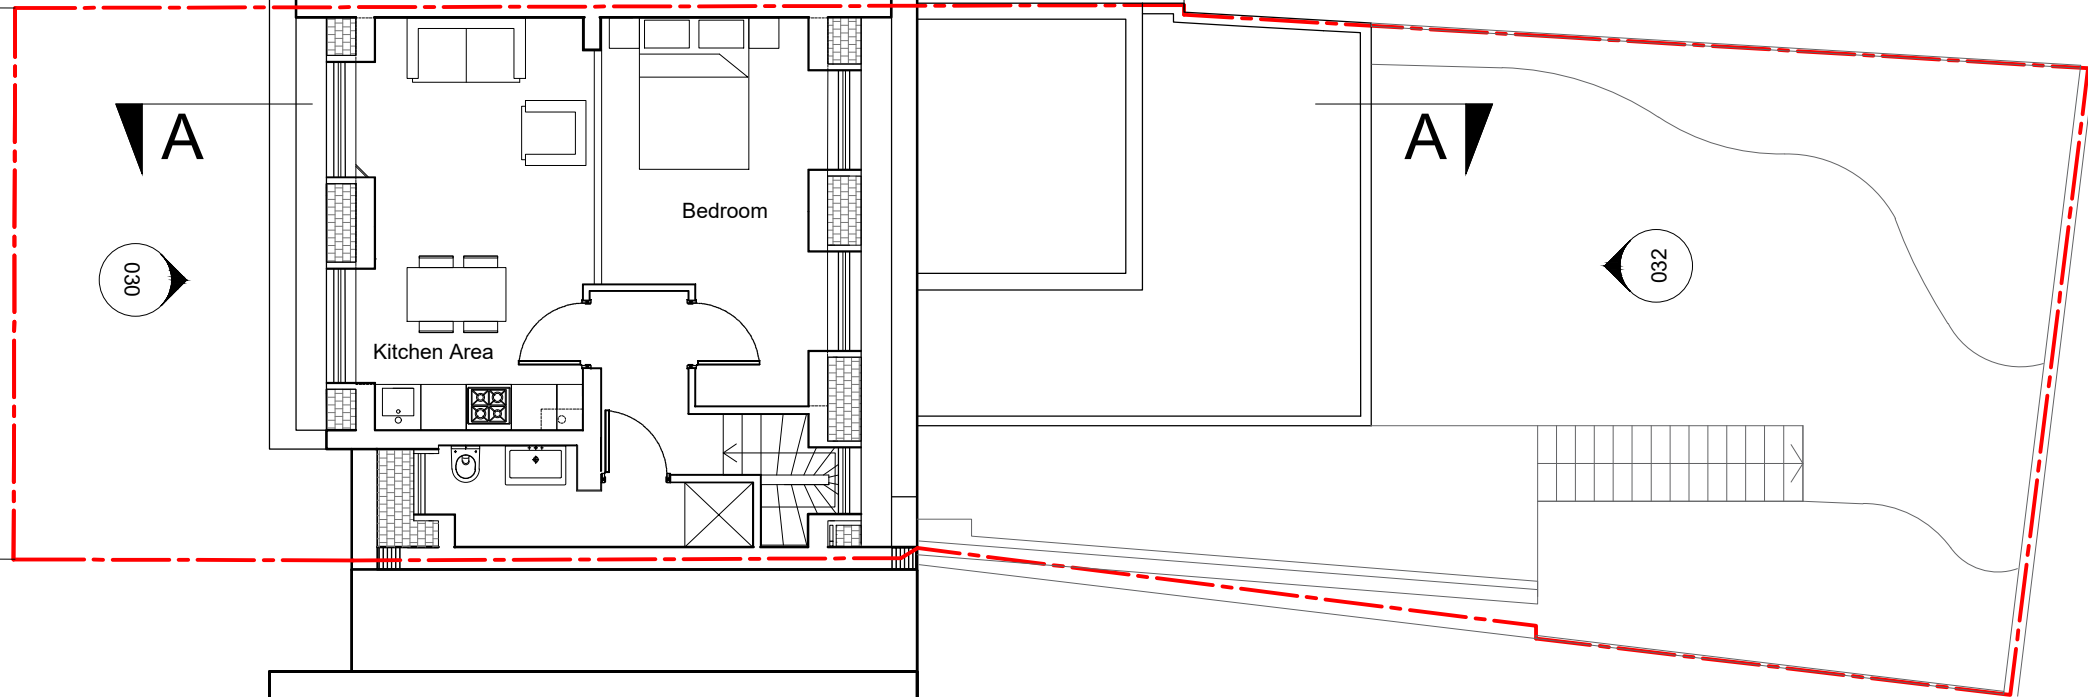

27 Prince of Wales Road

29 Prince of Wales Road

31 Prince of Wales Road



| | | |
|-----|----------|----------------|
| P1 | 11.12.20 | Planning Issue |
| Rev | Date | Note |

Services

Structures

Client
Nadav Kander & Nicole Verity

Project title
29 Prince of Wales Road

Drawing Title
Existing Third Floor Plan

Scale 1:100 @ A3

| | | |
|-------------|-------------|-----------|
| Project No. | Drawing no. | Revision |
| 191 | 014 | P1 |

| | |
|-----------------|-----------------|
| Status | Date of Issue |
| Planning | 11.12.20 |



Clive Sall Architecture Ltd.

2 Providence Yard
Ezra Street
London E2 7RJ

Copyright CLIVE SALL ARCHITECTURE LTD