

All drawings to be read in conjunction with structural engineer's and service engineer's

A3


SCALE 1:100



27 Prince of Wales Road

29 Prince of Wales Road

31 Prince of Wales Road

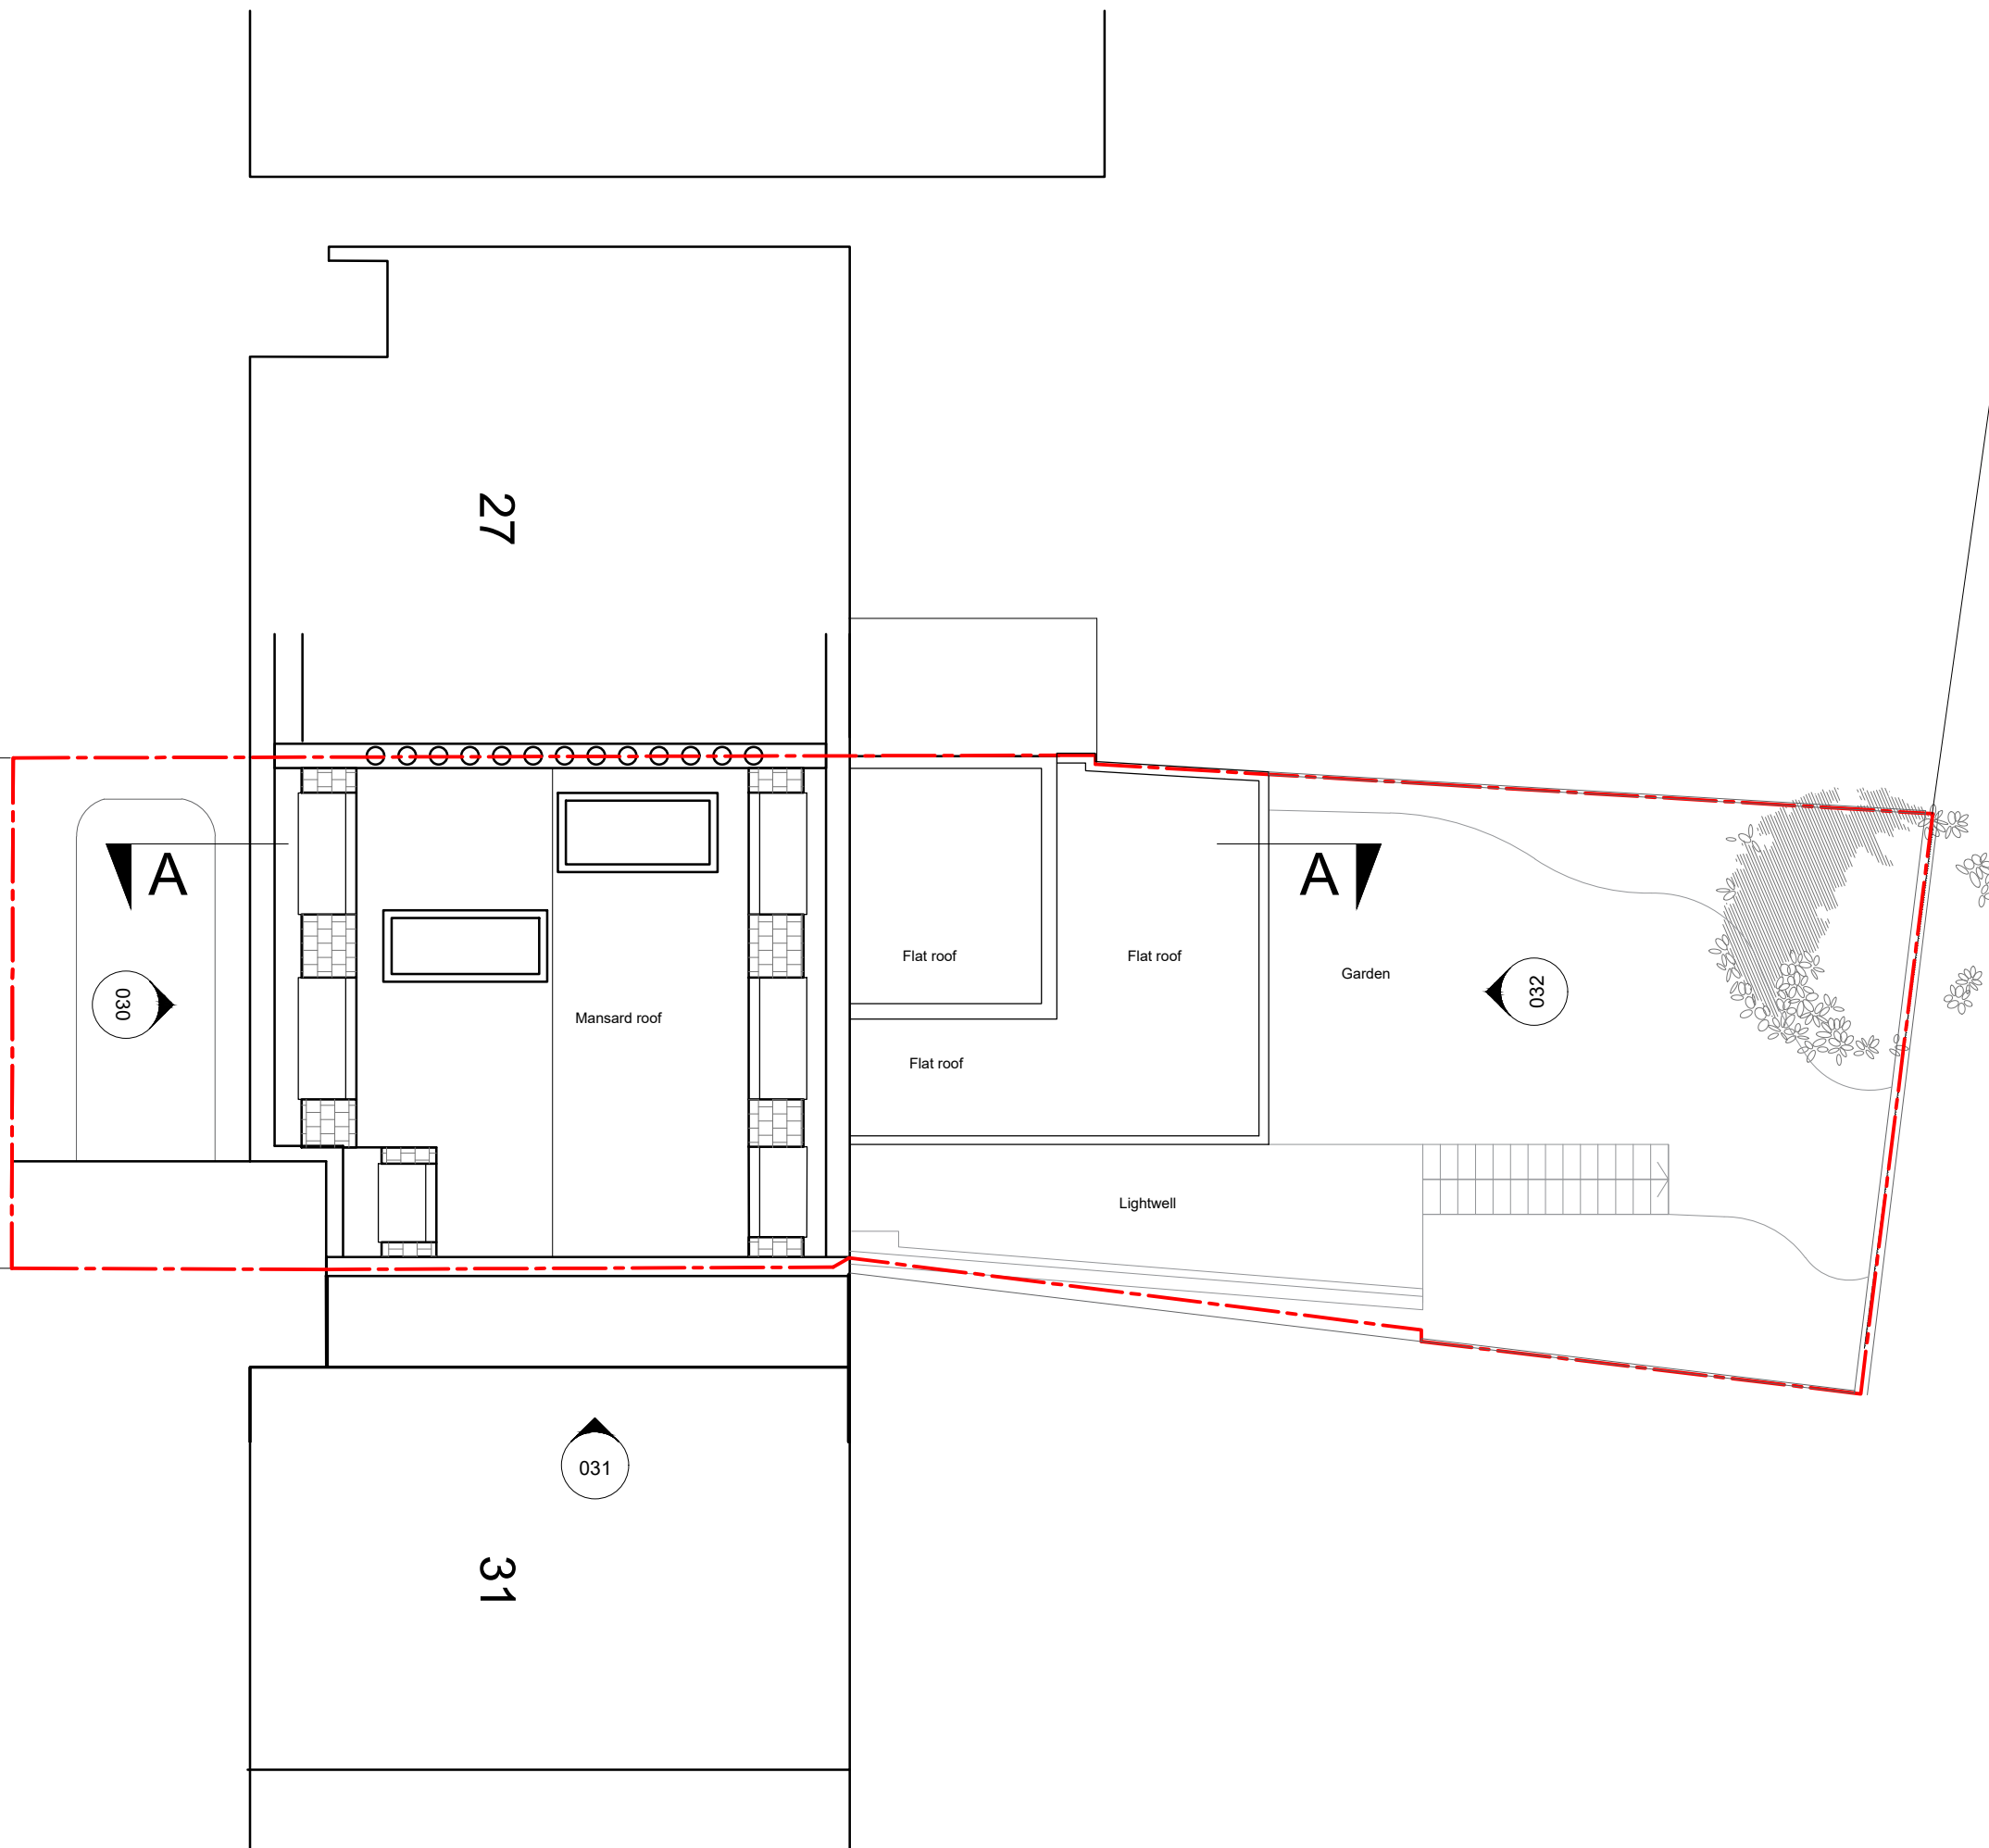

P1	11.12.20	Planning Issue
Rev	Date	Note

Services

Structures

Client
Nadav Kander & Nicole Verity

Project title
29 Prince of Wales Road

Drawing Title

Existing Roof Plan

Scale 1:100 @ A3

Project No.	Drawing no.	Revision
191	015	P1

Status	Date of Issue
Planning	11.12.20



Clive Sall Architecture Ltd.

2 Providence Yard
Ezra Street
London E2 7RJ

Copyright CLIVE SALL ARCHITECTURE LTD

