


C

14 PILGRIMS LANE

B

A

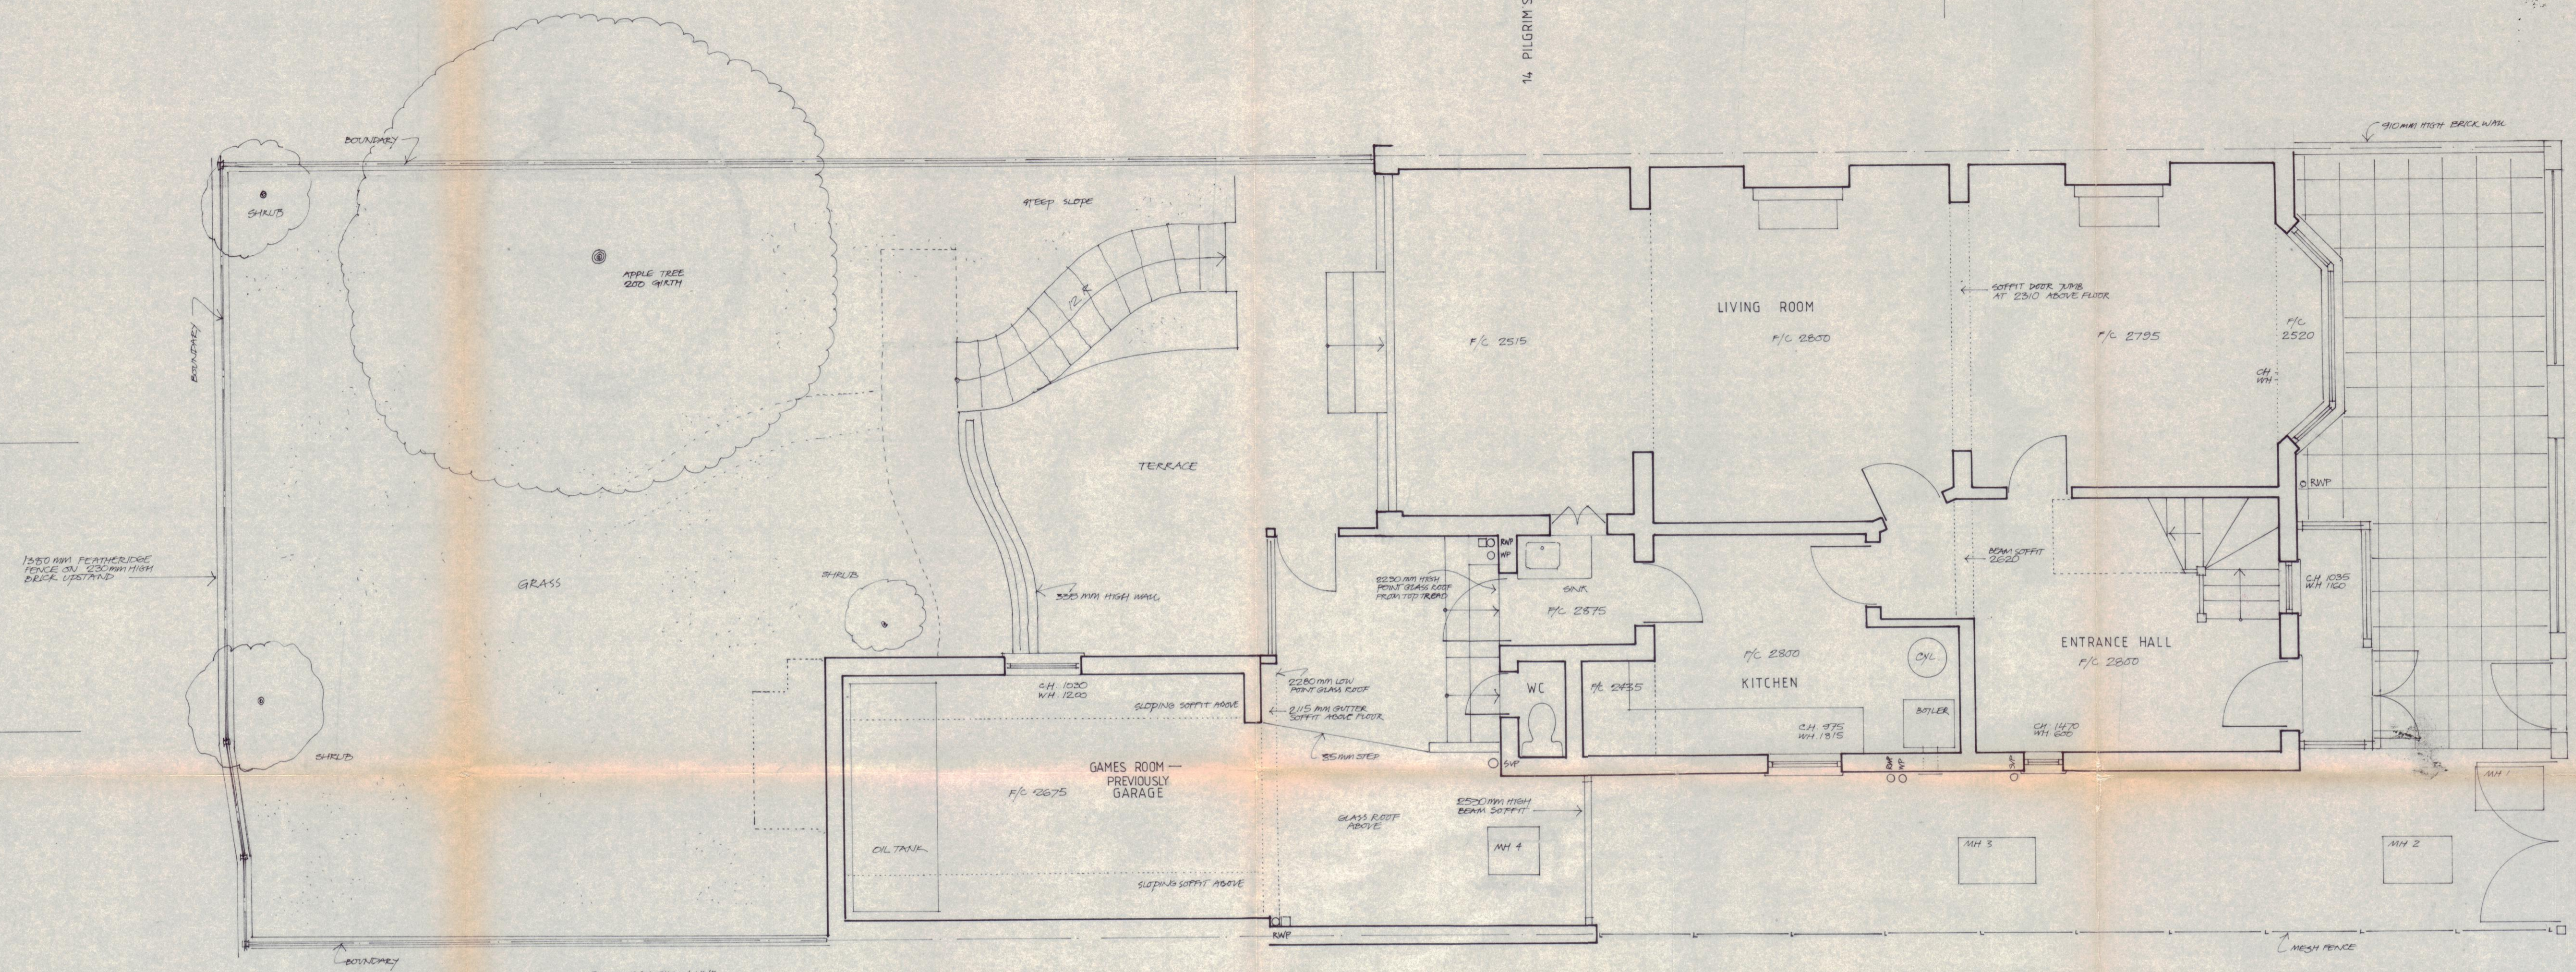


B

PILGRIMS LANE

A


UPPER GROUND FLOOR PLAN

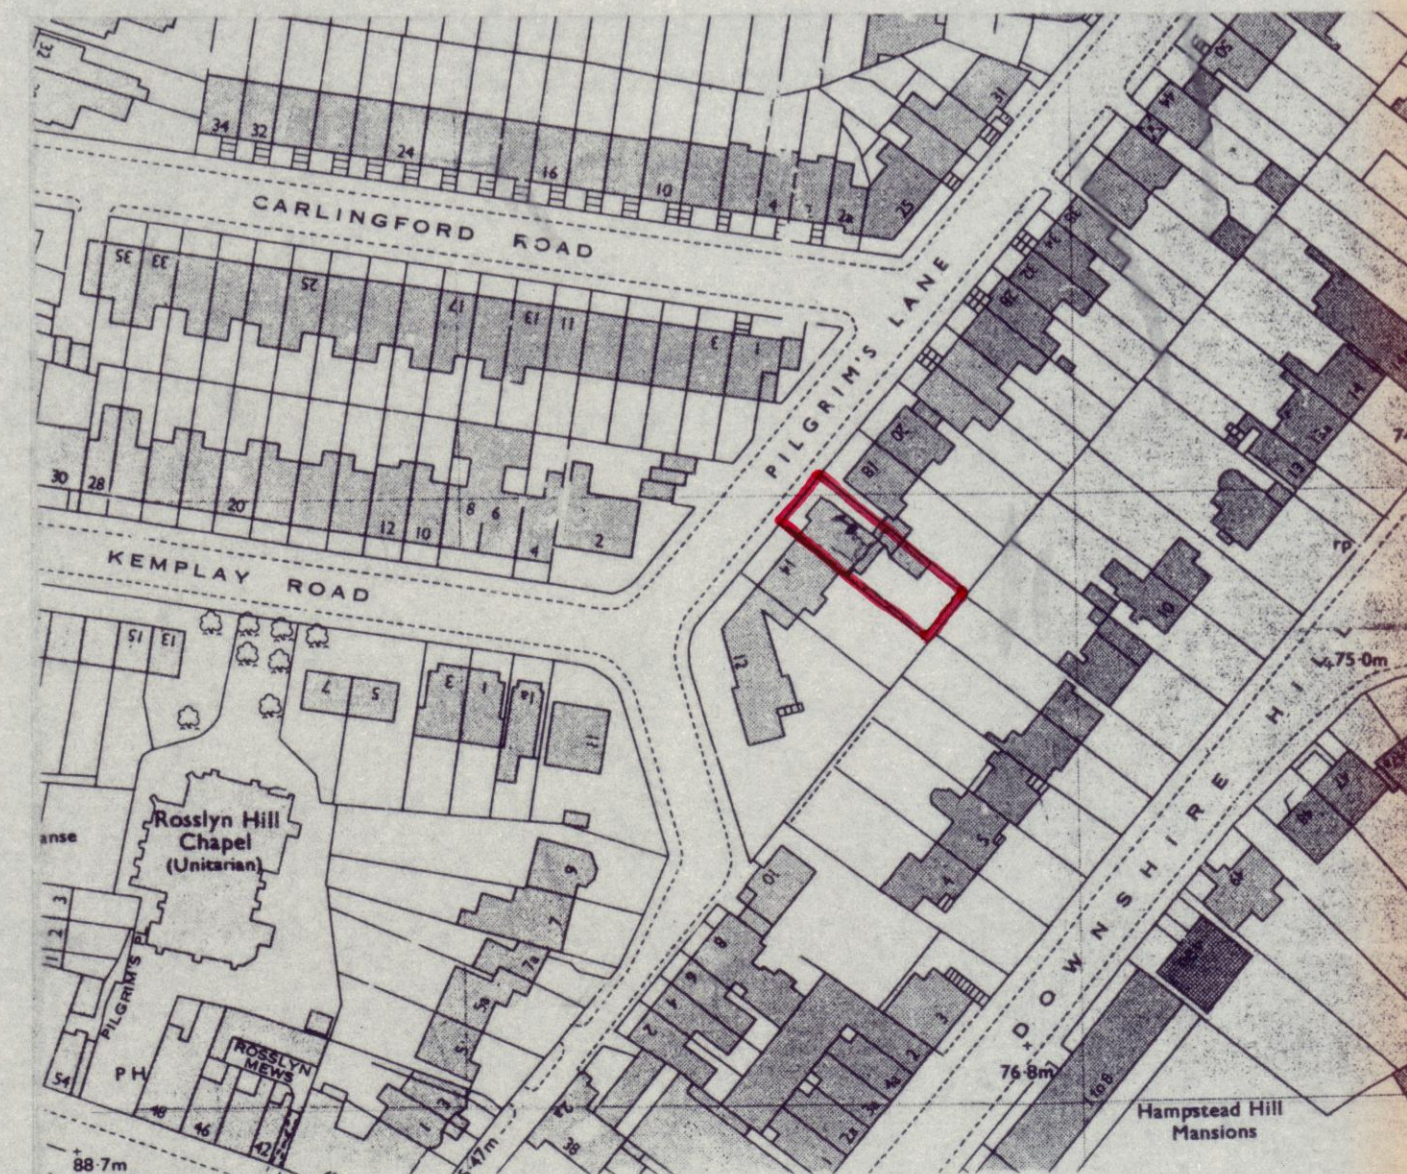

LOCATION PLAN 1:1250

A

A

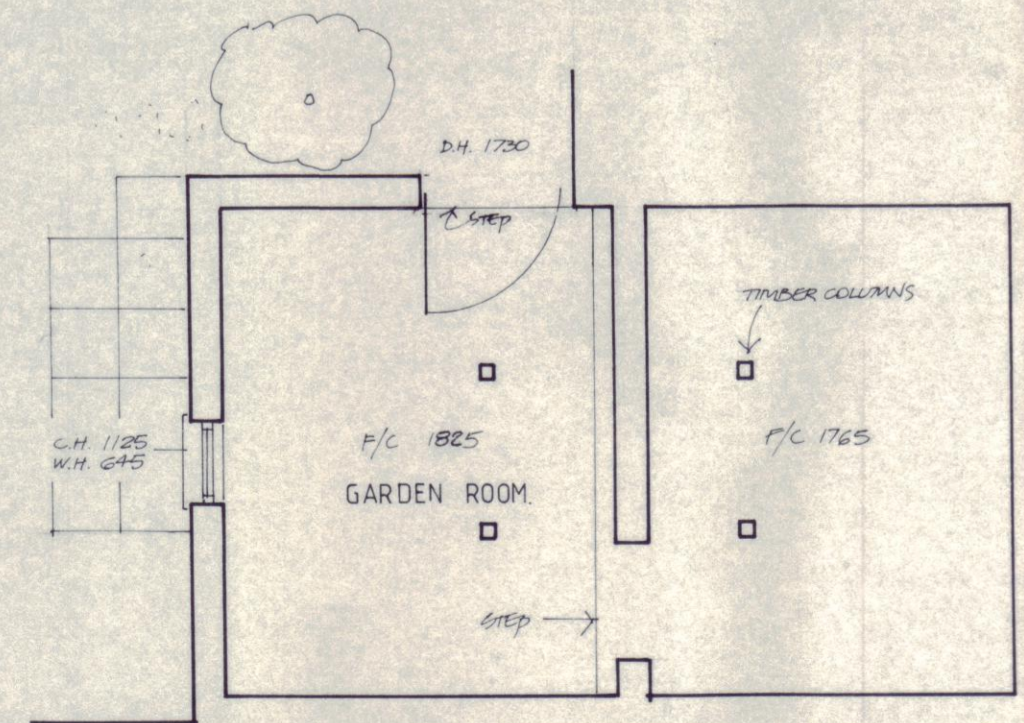

LOWER GROUND FLOOR PLAN

11 HJ 160107 / KL
TP9 100969 / KL

LONDON BOROUGH OF CAMDEN
TOWN AND COUNTRY PLANNING ACTS
26 NOV 1991
APPROVED
PLANS NOT APPROVED
ON BEHALF OF THE COUNCIL

16 PILGRIMS LANE, NW 3	JACOB BLACKER ARCHITECT & PLANNER	scale 1:50 date AUG 91
MR & MRS GUR	5 SHEPHERDS WALK LONDON NW3	
SURVEY UPPER & LOWER GR.FL.	TEL 071 - 431 1776 FAX 071 - 435 9739	707/01

THIS DRAWING IS NOT TO BE SCALED - ALL DIMENSIONS TO BE VERIFIED