



1 North East Elevation
08202 1 : 100

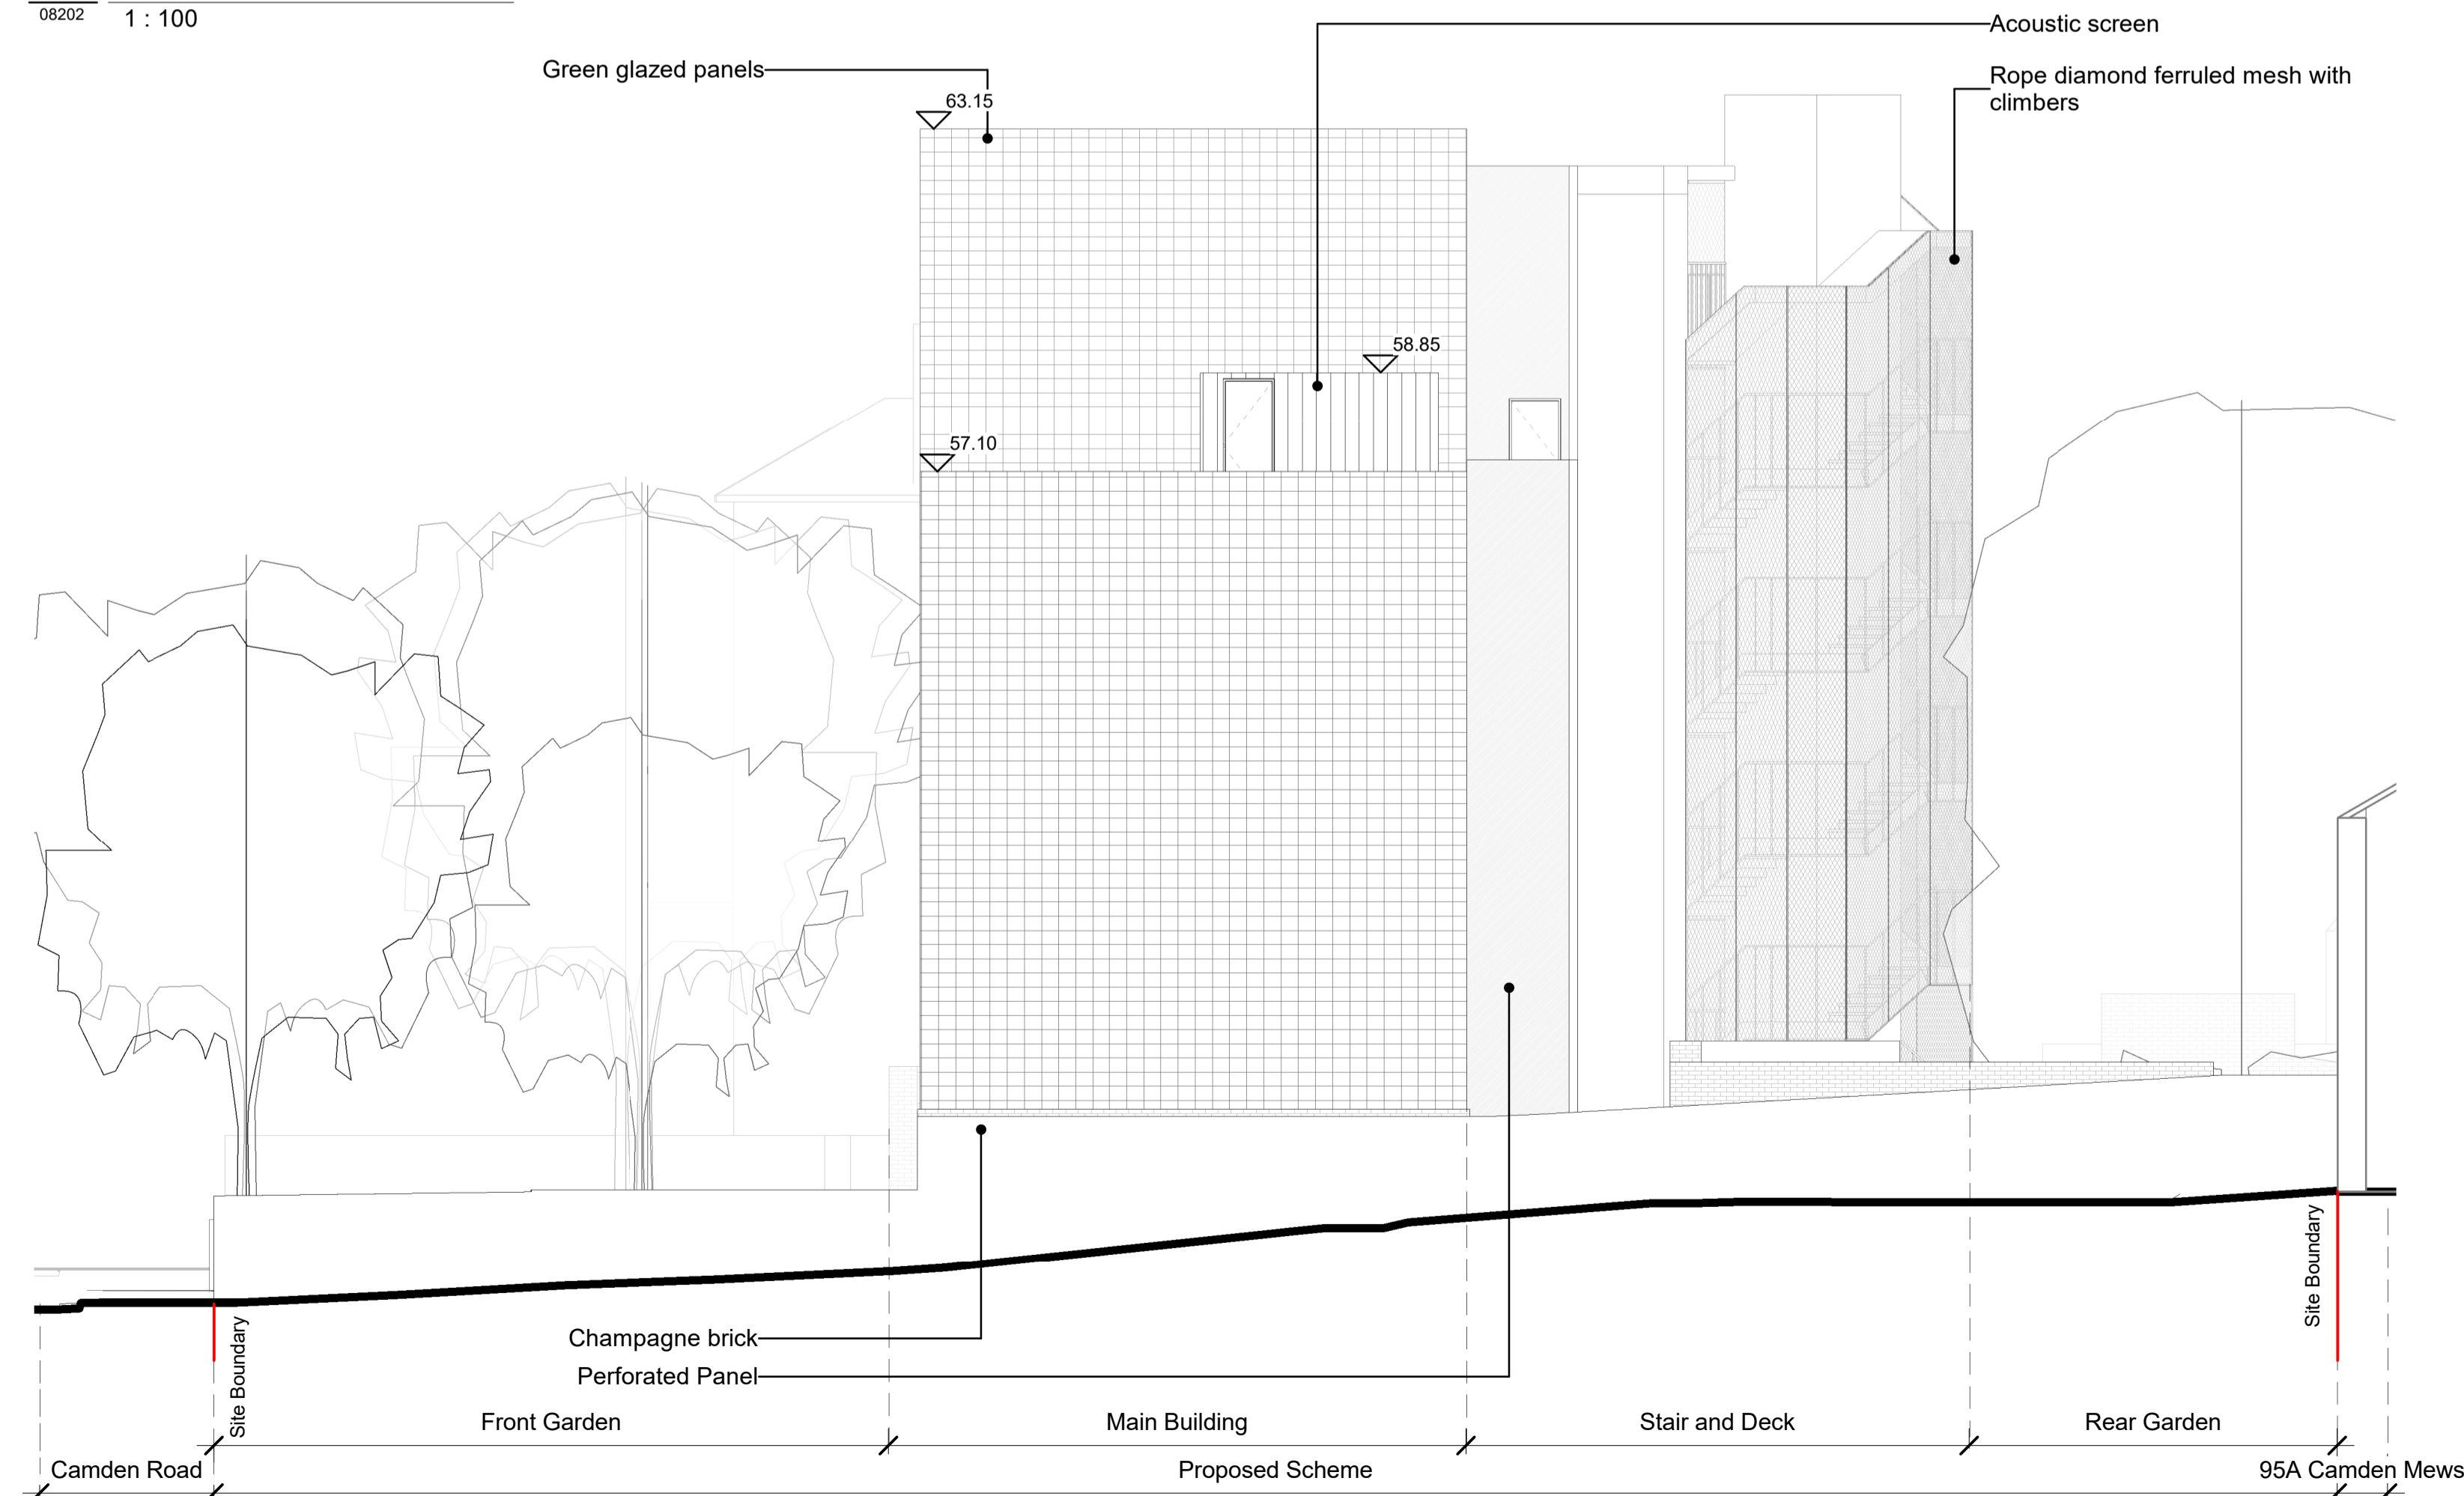


2 South West Elevation
08202 1 : 100

General Notes:
© RCKA Architects. No implied licence exists. This drawing should not be used to calculate areas for the purposes of valuation. Do not scale this drawing. All dimensions to be checked on the site by the contractor and such dimensions to be their responsibility. All work must comply with relevant British Standards and Building Regulations requirements. Drawing errors and omissions to be reported to the architect. To be read in conjunction with Architect's specification and other consultant information.

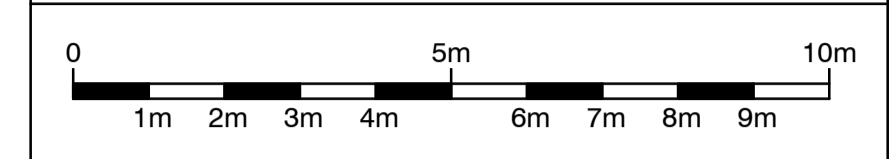

Drawing Notes:

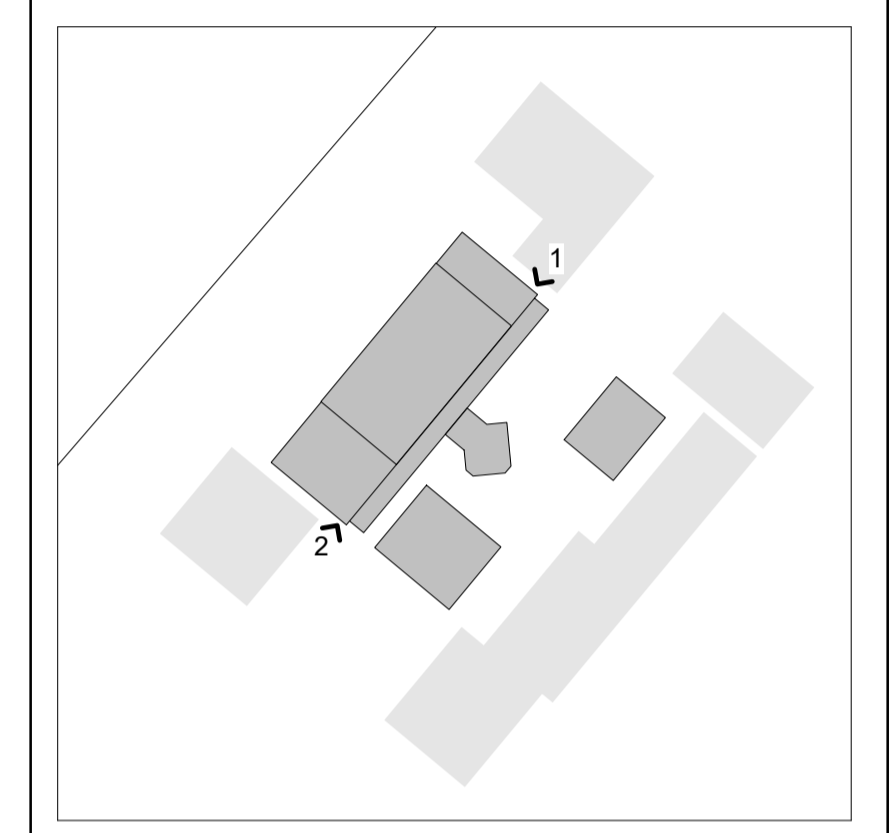

FOR PLANNING

rcka		29-31 Cowper St London EC2A 4AT T +44 (0) 20 7831 7002 W www.rcka.co.uk	
job title Camden Road Hostel			
drawing title/location North East and South West Elevations - As Proposed			
scale	As indicated @ A1	1:200 @ A3	
suitability	status description S2 Issued for Information		
project originator	zone	level	type
1931 - RCK - ZZ - XX - DR - A - 08202			
role	dwg no	revision	
		P05	