

 


**General Notes:**

© RCKA Architects. No implied licence exists. This drawing should not be used to calculate areas for the purposes of valuation. Do not scale this drawing. All dimensions to be checked on the site by the contractor and such dimensions to be their responsibility. All work must comply with relevant British Standards and Building Regulations requirements. Drawing errors and omissions to be reported to the architect. To be read in conjunction with Architect's specification and other consultant information.

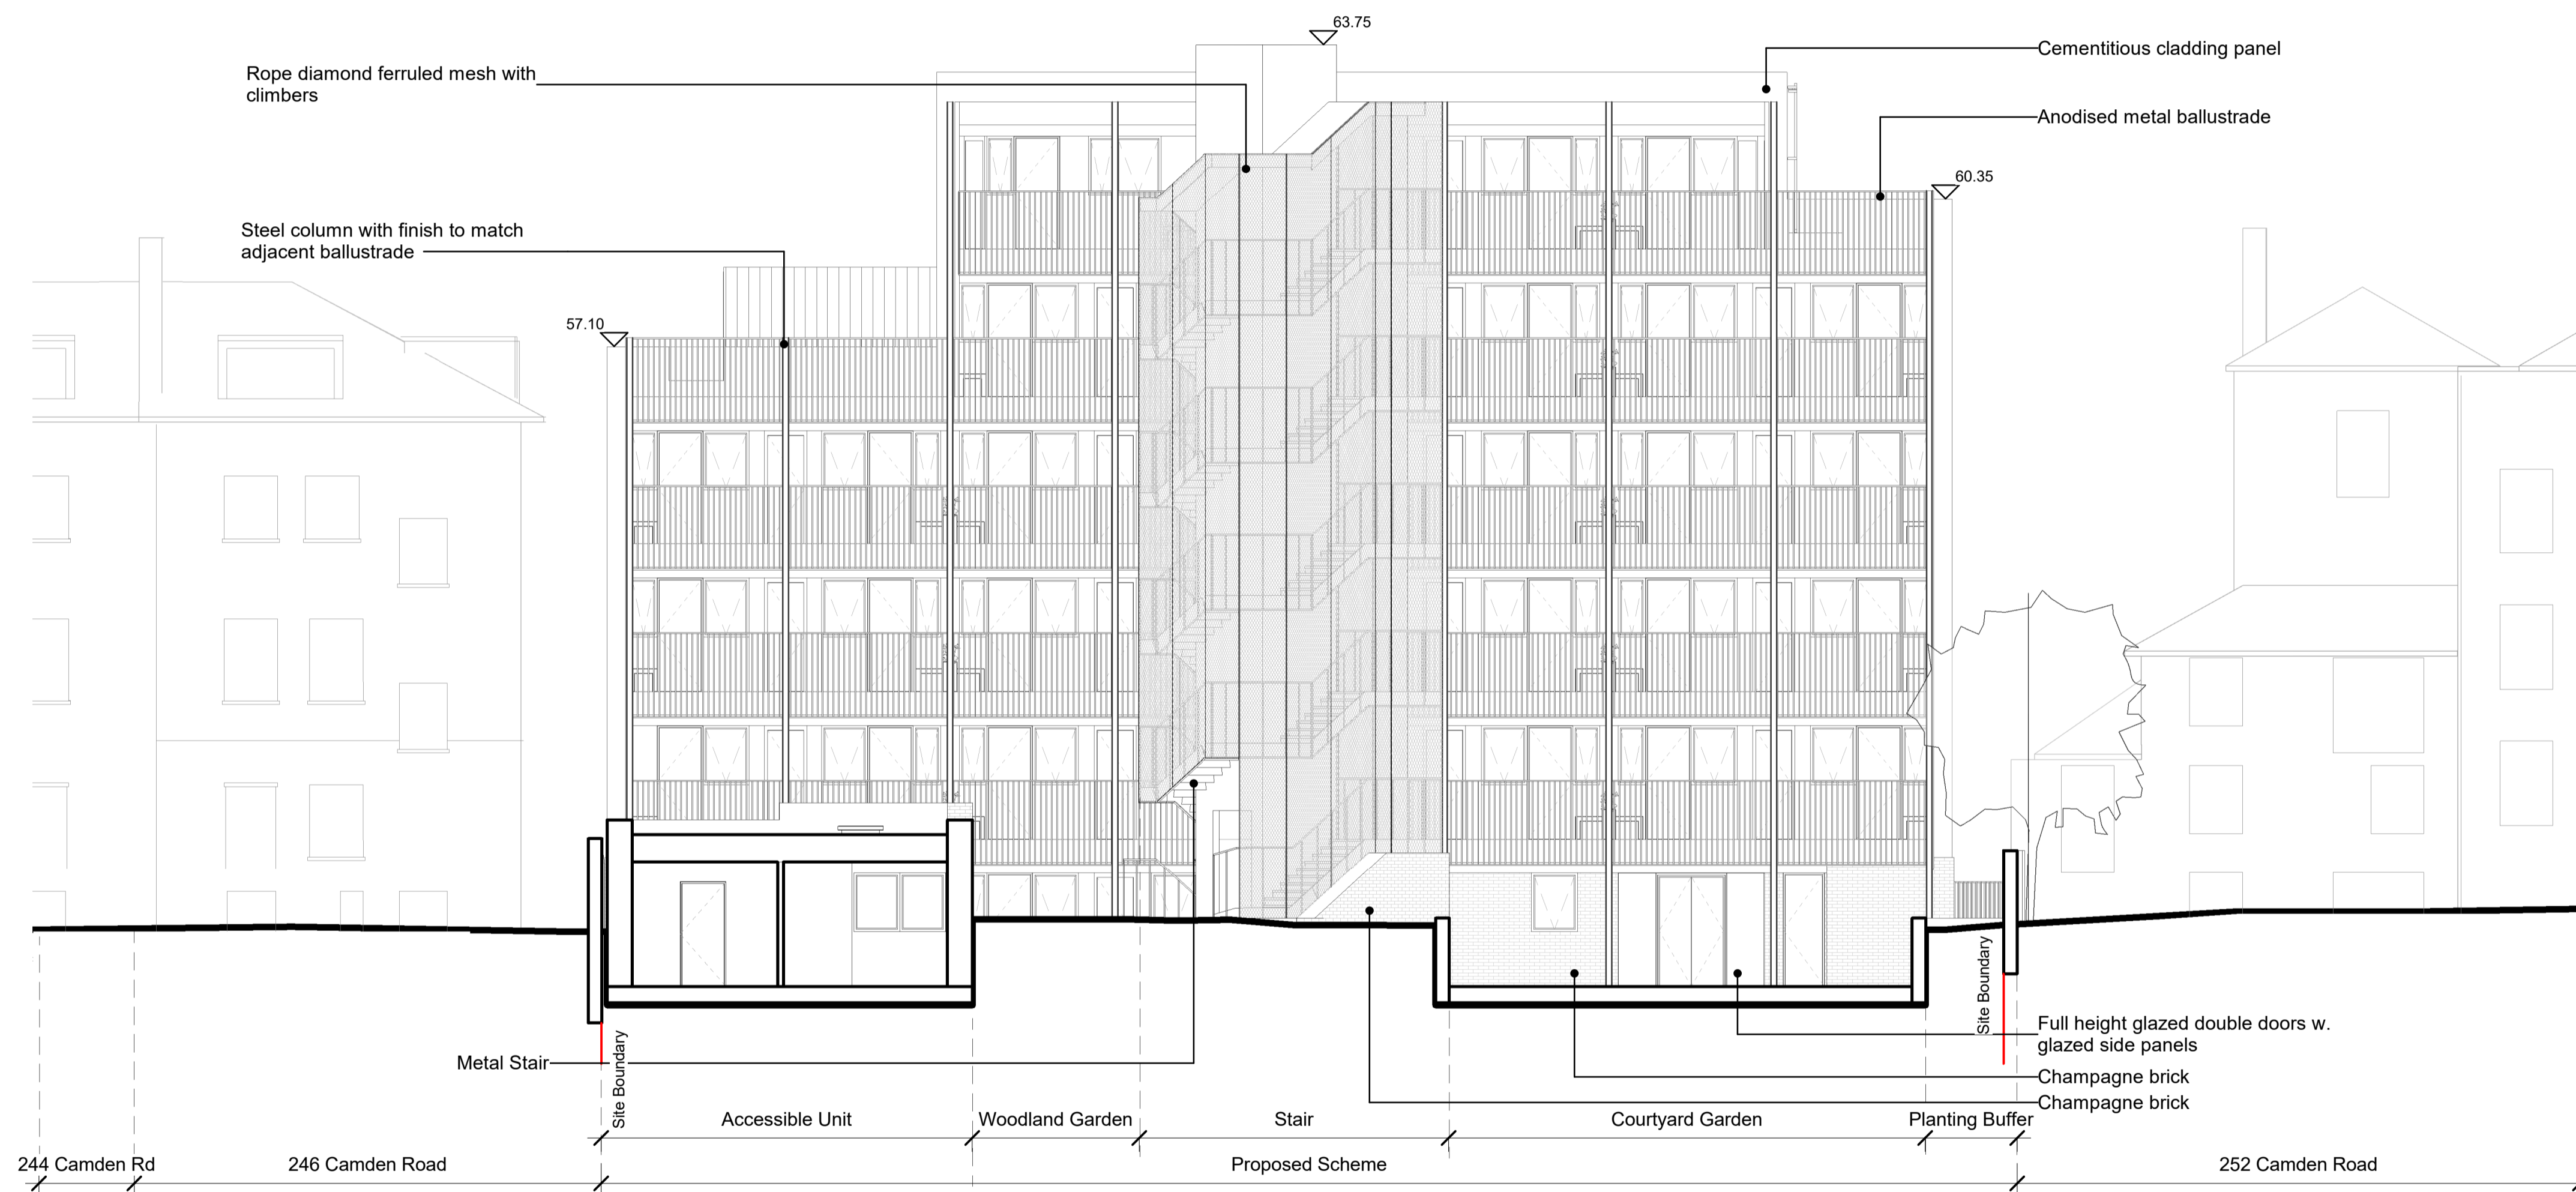

**Drawing Notes:**

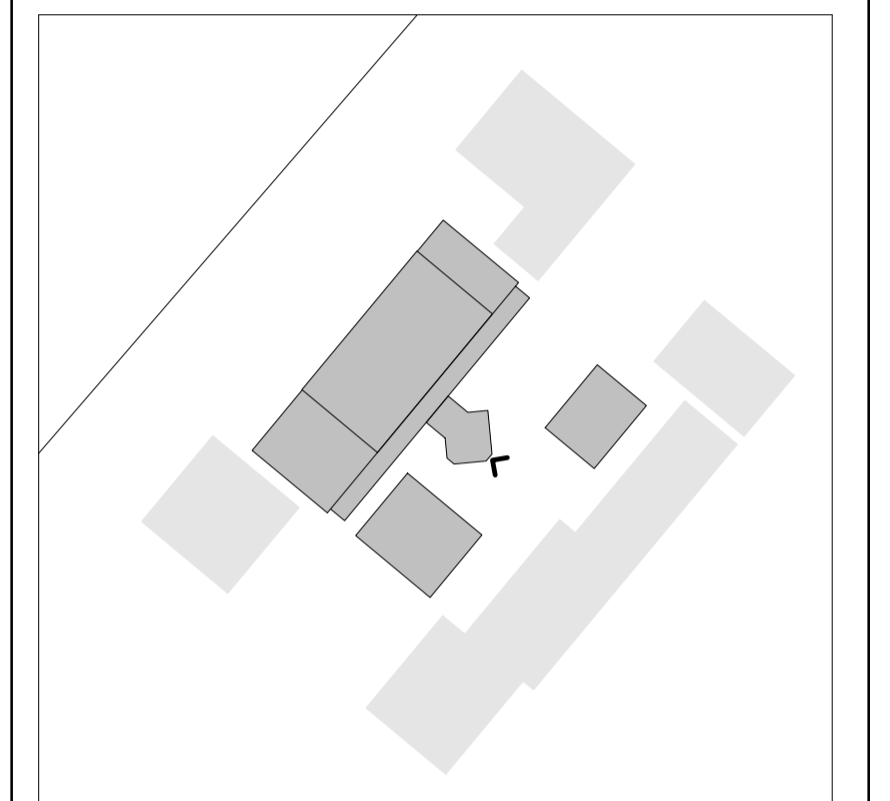

**FOR PLANNING**

**rcka**  
 29-31 Cowper St  
 London  
 EC2A 4AT  
 T +44 (0) 20 7831 7002  
 W www.rcka.co.uk

|                        |   |                                    |                        |                 |
|------------------------|---|------------------------------------|------------------------|-----------------|
| job title              |   | Camden Road Hostel                 |                        |                 |
| drawing title/location |   | South East Elevation - As Proposed |                        |                 |
| scale                  | As indicated @ A1                               | 1:200 @ A3                         |                        |                 |
| suitability            | status description<br>S2 Issued for Information |                                    |                        |                 |
| project                | originator                                      | zone                               | level type role dwg no |                 |
| 1931 - RCK             | - ZZ  | - XX                               | - DR - A - 08201       | revision<br>P05 |