


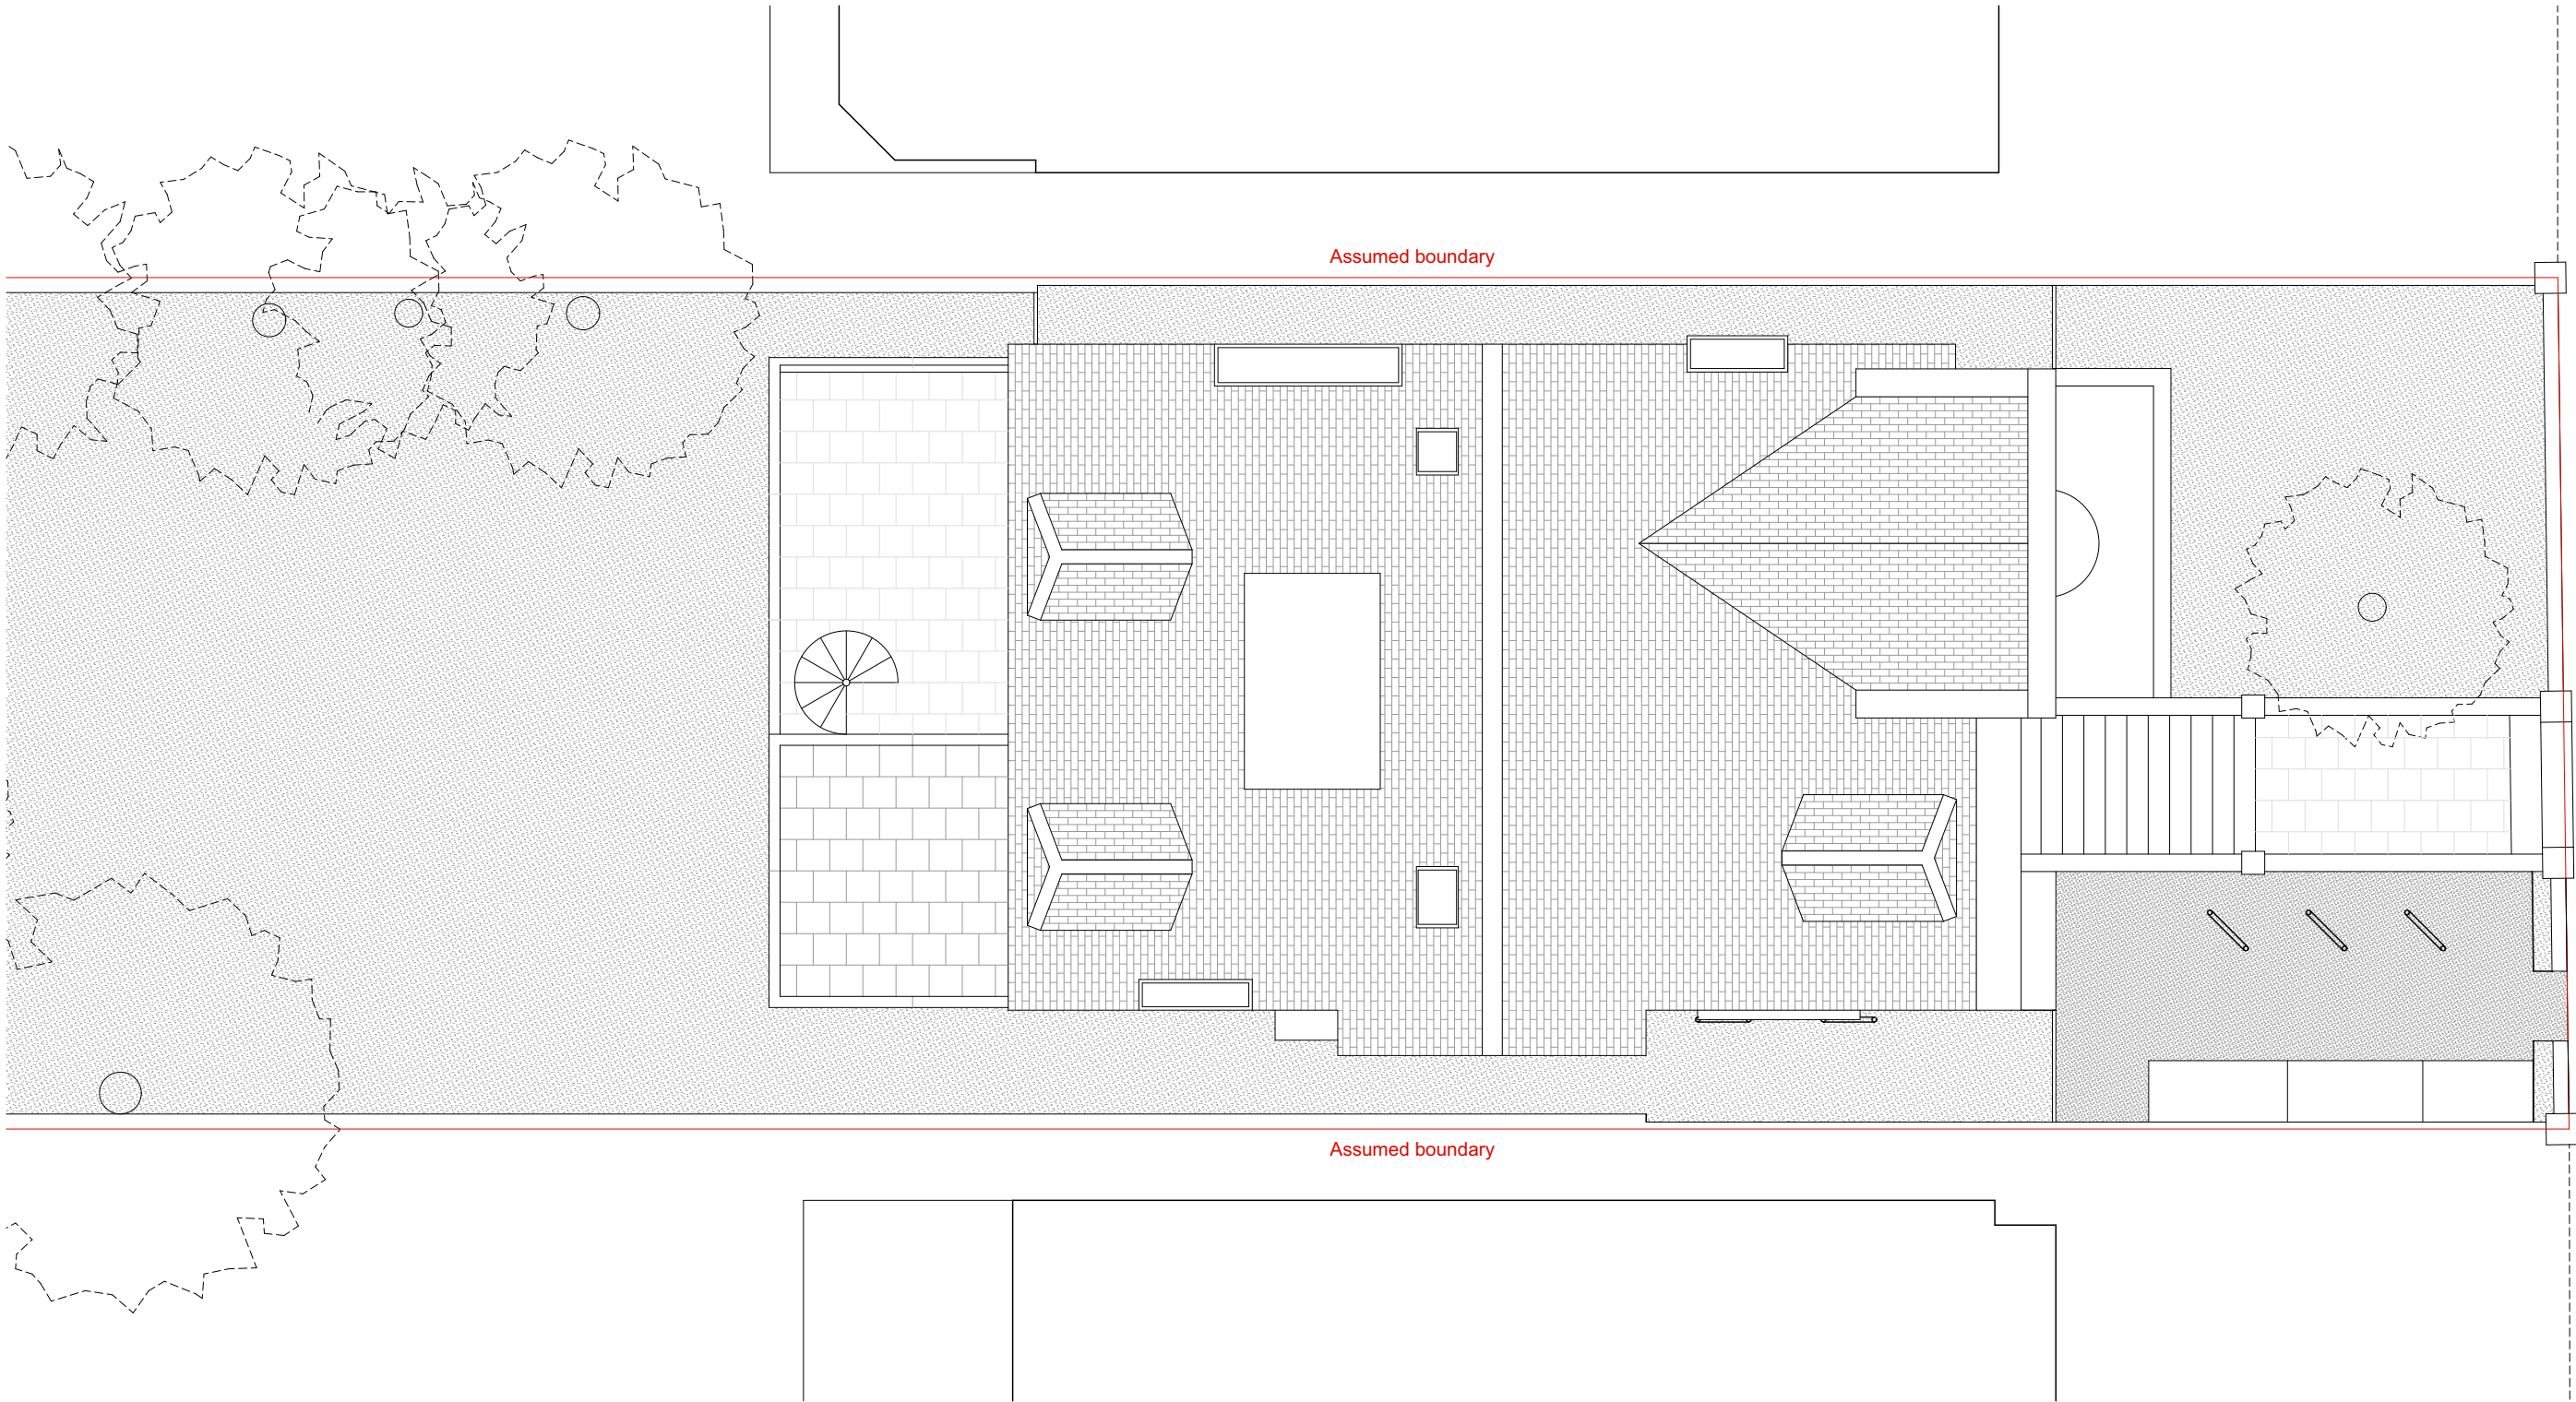

PINZAUER

44 Great Russell Street
London WC1B 3PA
www.pinzauer.com

02	30/11/20	Revised cycle store	GB	GB	
01	20/10/20	Revised cycle store	GB	GB	
Revision	Date	Description	Drawn	Check	

Project
21 Maresfield Gardens

Client
Eli and Aliza Pine

Project number
002

Drawing name
Proposed roof plan

Drawing number
23

Date	22/06/2020
Scale / Format	1:100 at A3 / 1:50 at A1
Drawn / Checked	GB / GB
Approved	GB
CAD Reference	002_PL_Proposed GA R02.pln

Revision
02
PLANNING