




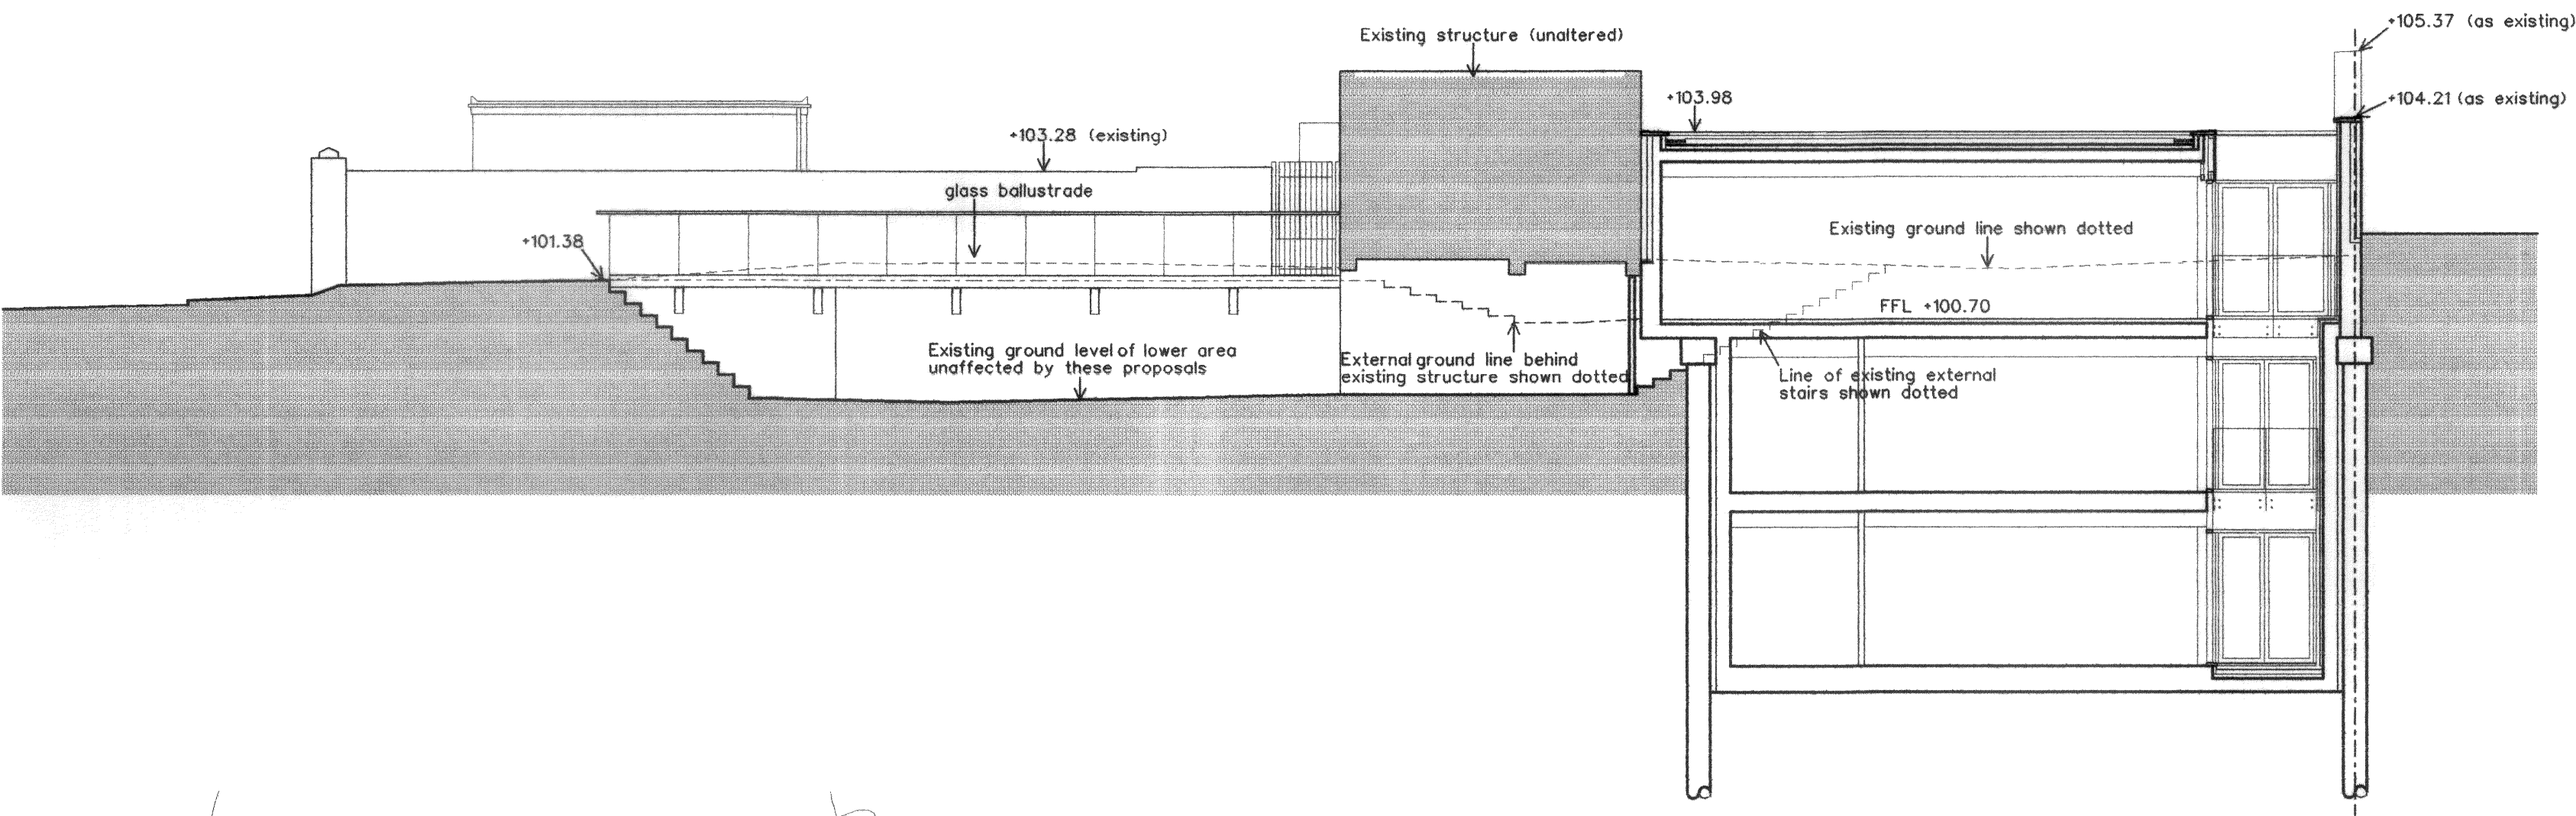


Section a-a

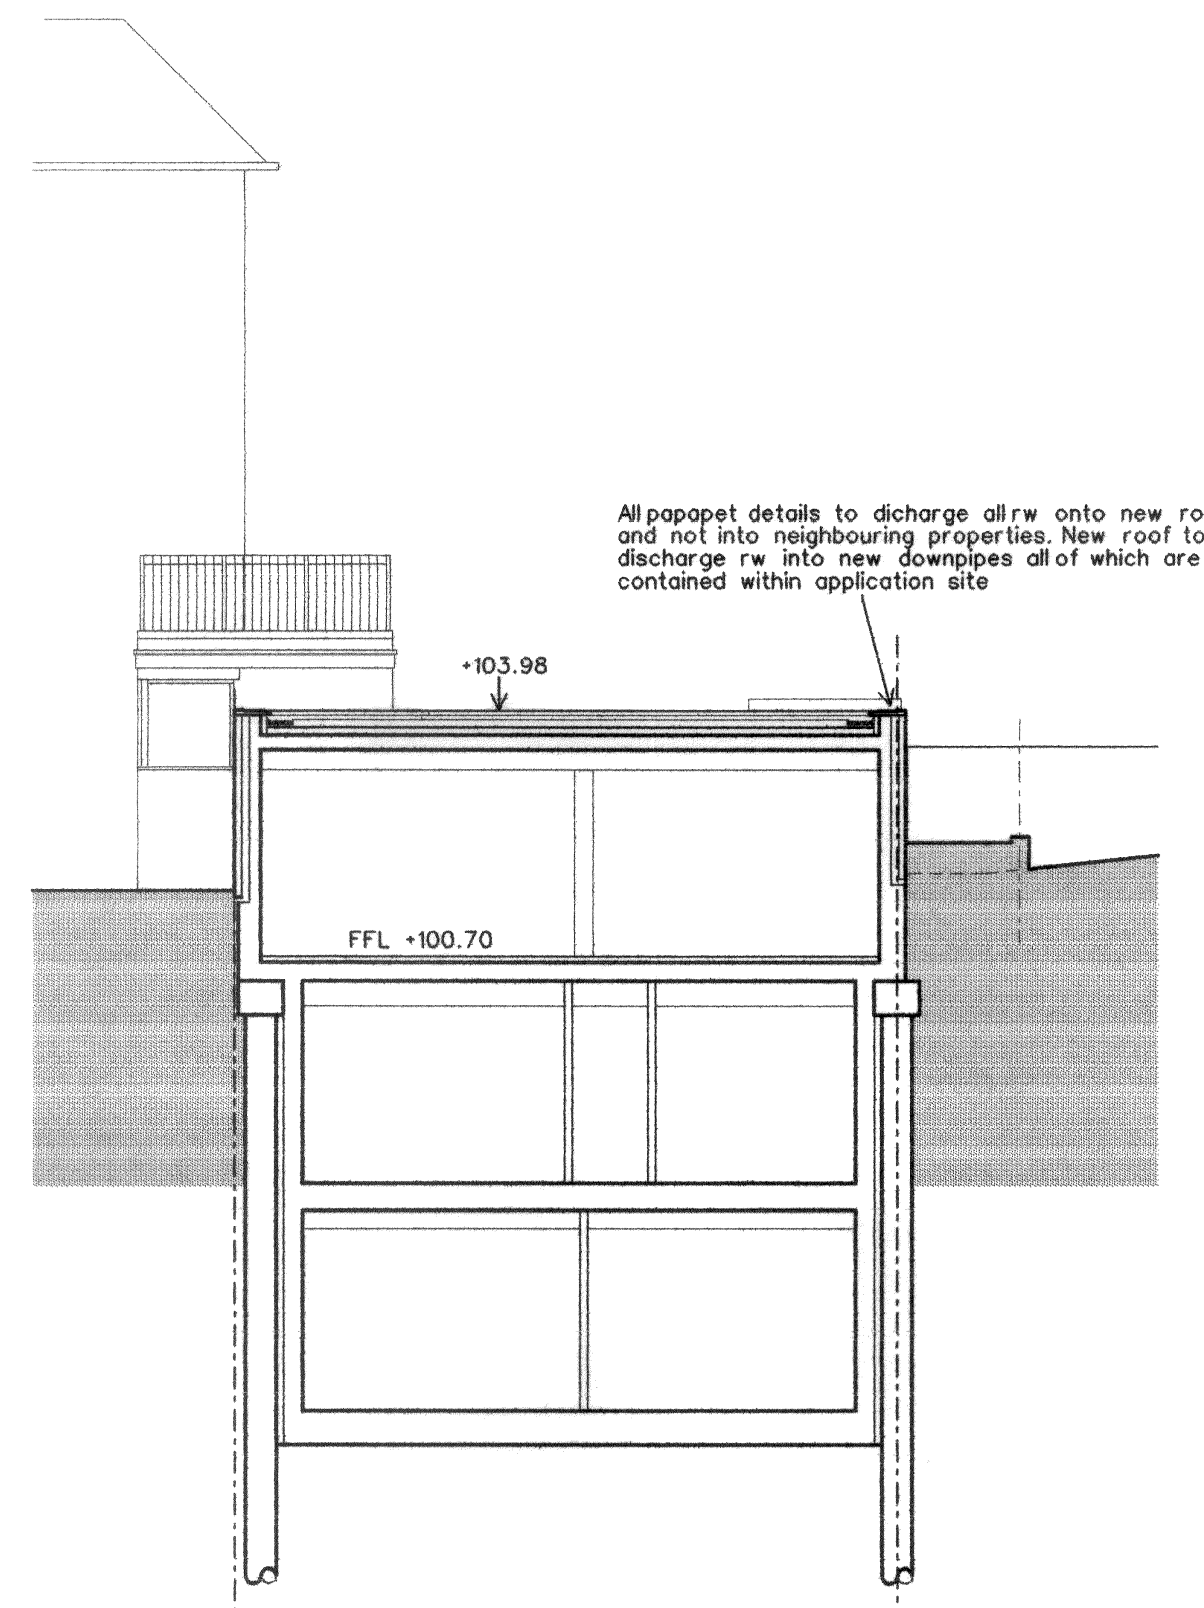



Section b-b

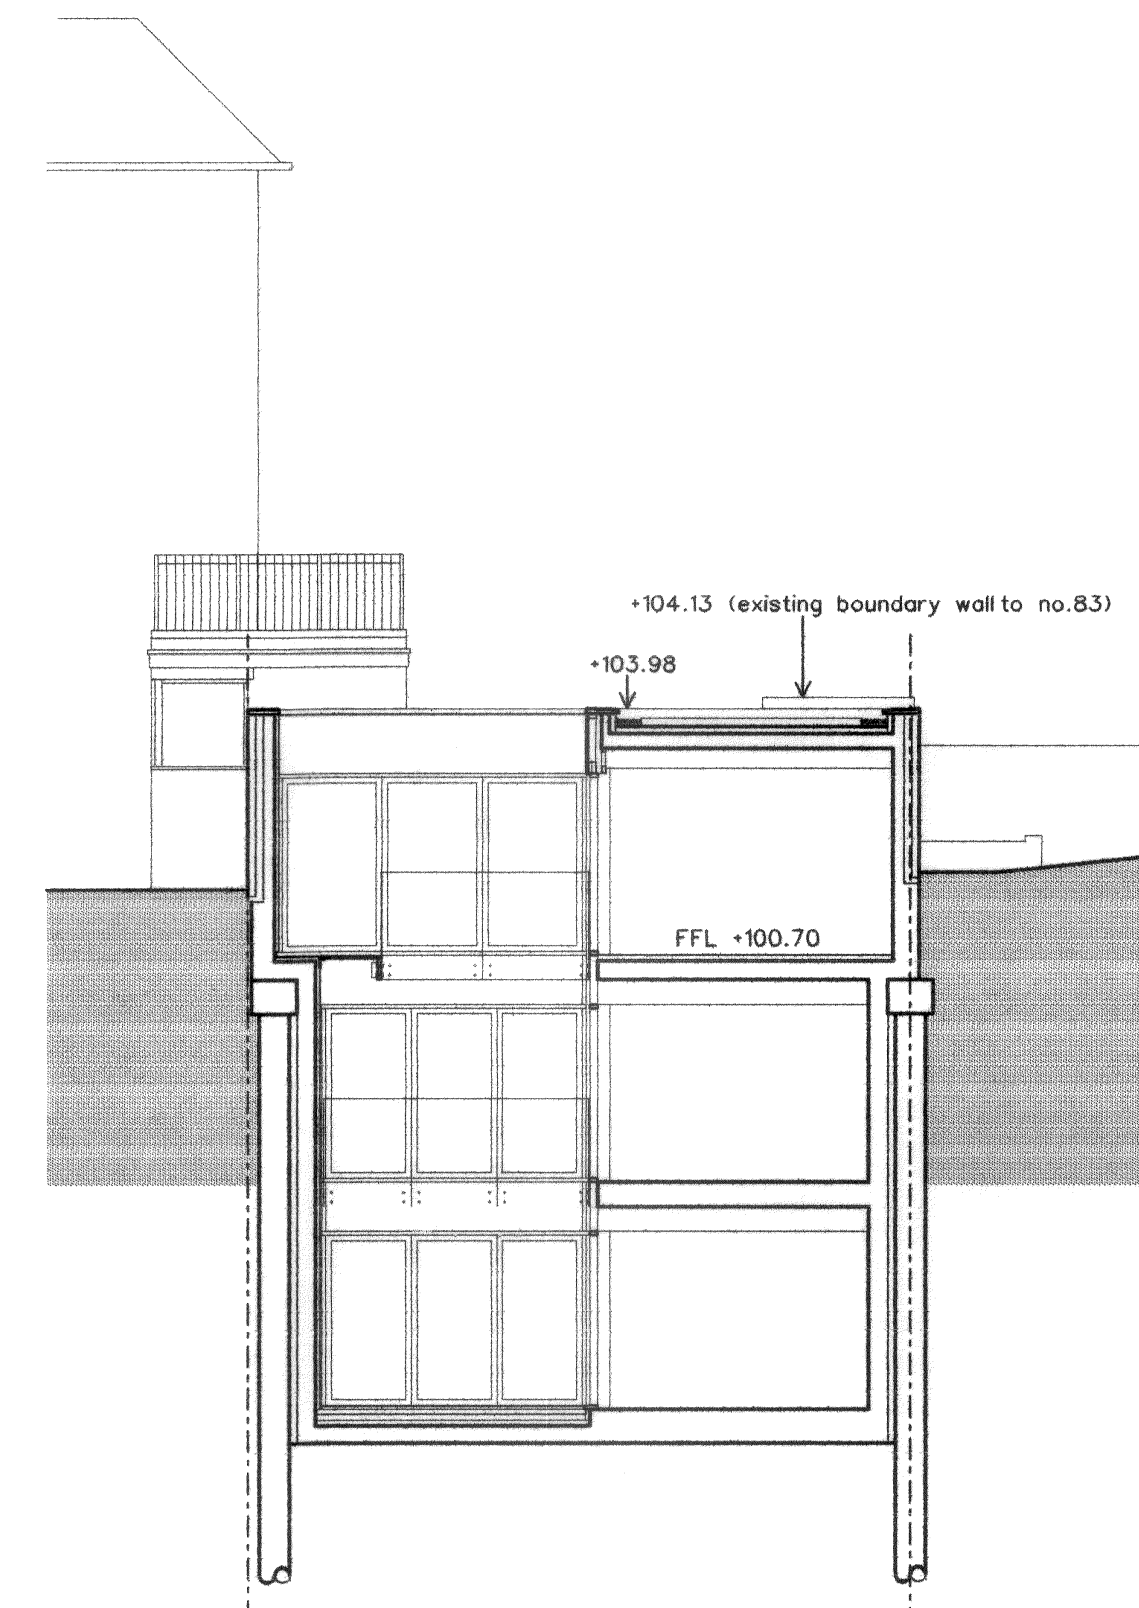


Section c-c

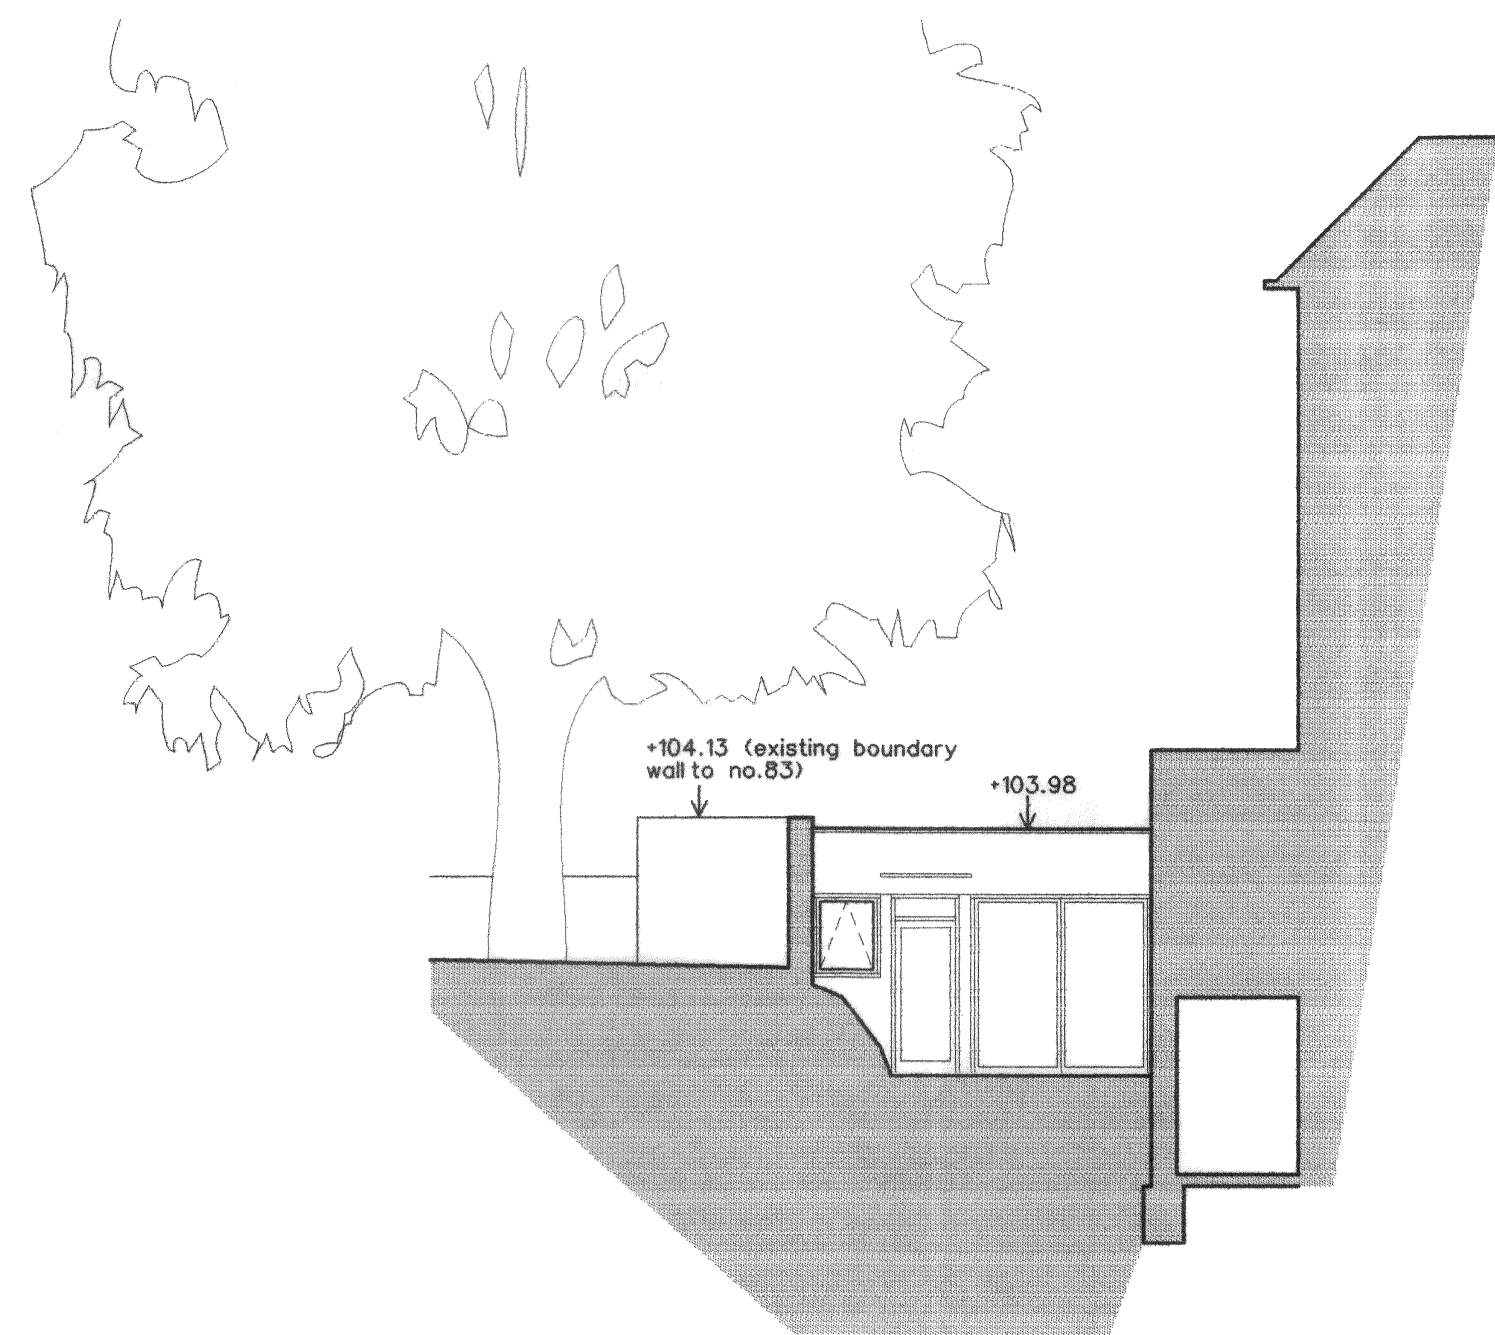

View 1

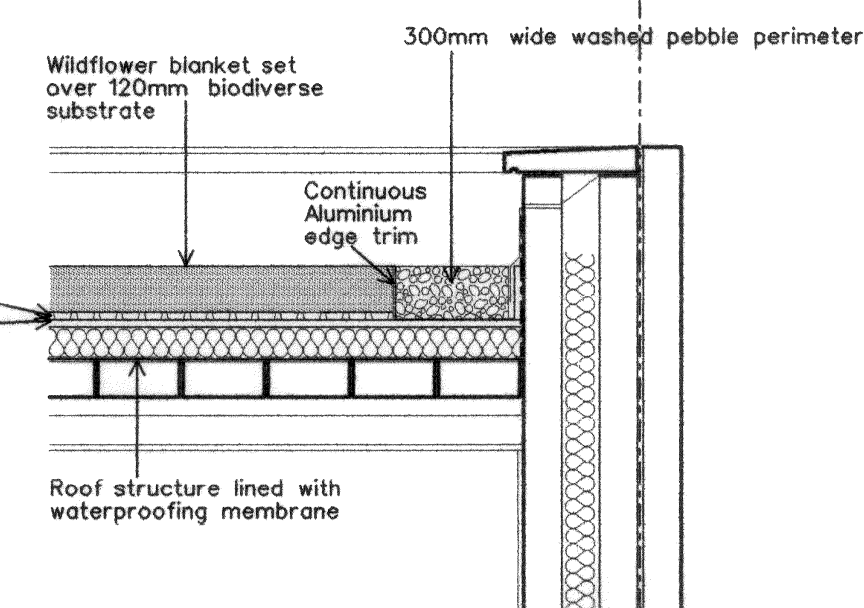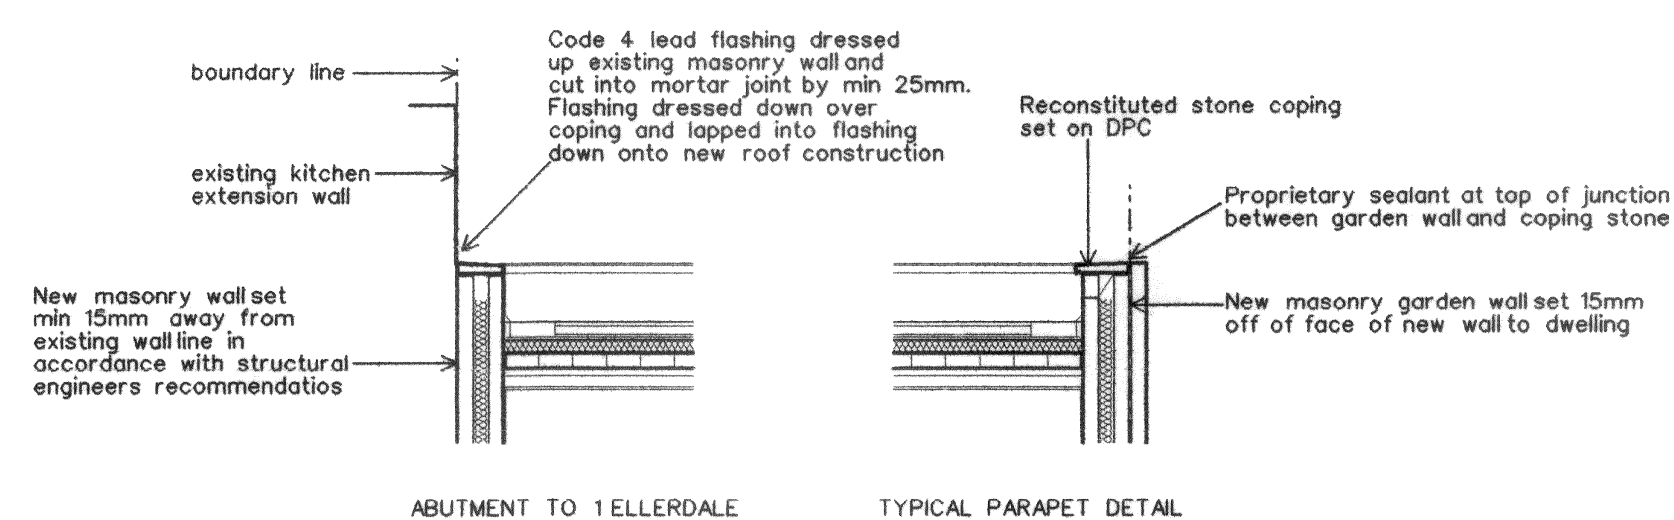

Green Roof Detail
SCALE 1:20

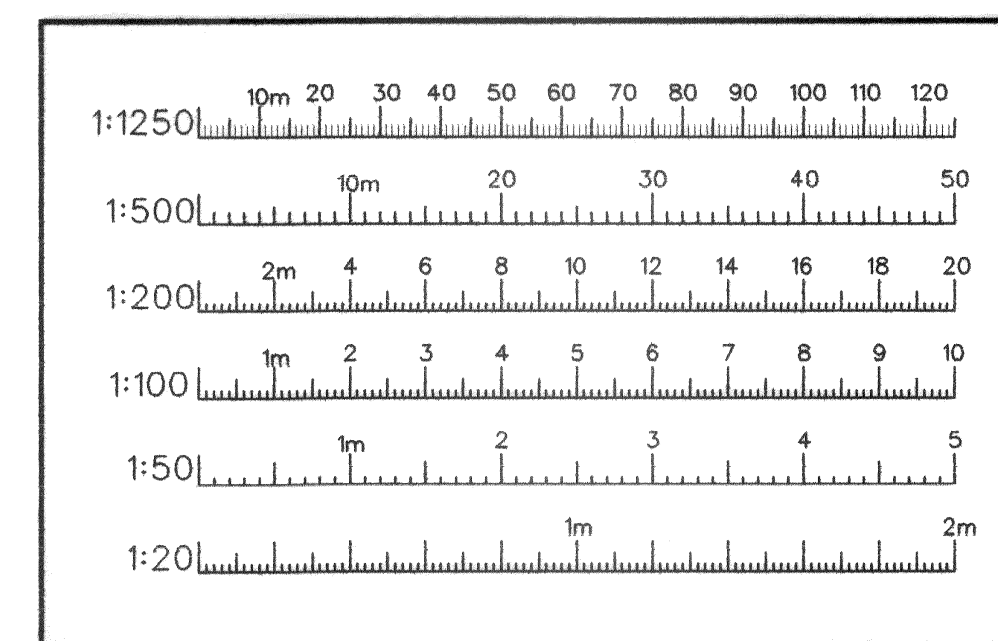

Rev. G 14.12.20 Substrate to wildflower system increased to 120mm
 Rev. F 09.11.20 1:20 scale bar added
 Rev. E 03.07.17 Entrance ramp details altered
 Rev. D 21.06.16 Green roof details added
 Rev. C 08.06.16 Parapet/abutment details added
 Rev. B 29.11.15 Minor amendments to reflect updates to floor plans; notes added
 Rev. A 05.11.15 View 1 amended, pool removed

Knight Architecture & Design


9 High Street
 Olney

Bucks MK46 4EB

Tel: 01234 711600


e-mail: knight.architects@btinternet.com

Fax: 01234 711607

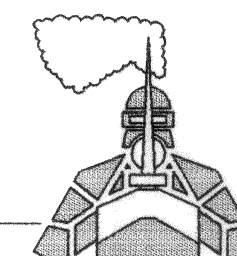


Client		Project	
Mr. J. McElroy		Land adjoining 1 Ellerdale Road, London, NW3 6BA	
Title		Proposed site sections and elevations	
Scale	Date	Drawing No.	Rev.
1:100	26 Oct 2015	28471-08	G

DO NOT SCALE FROM THIS DRAWING. ALL DIMENSIONS MUST BE CHECKED ON SITE.

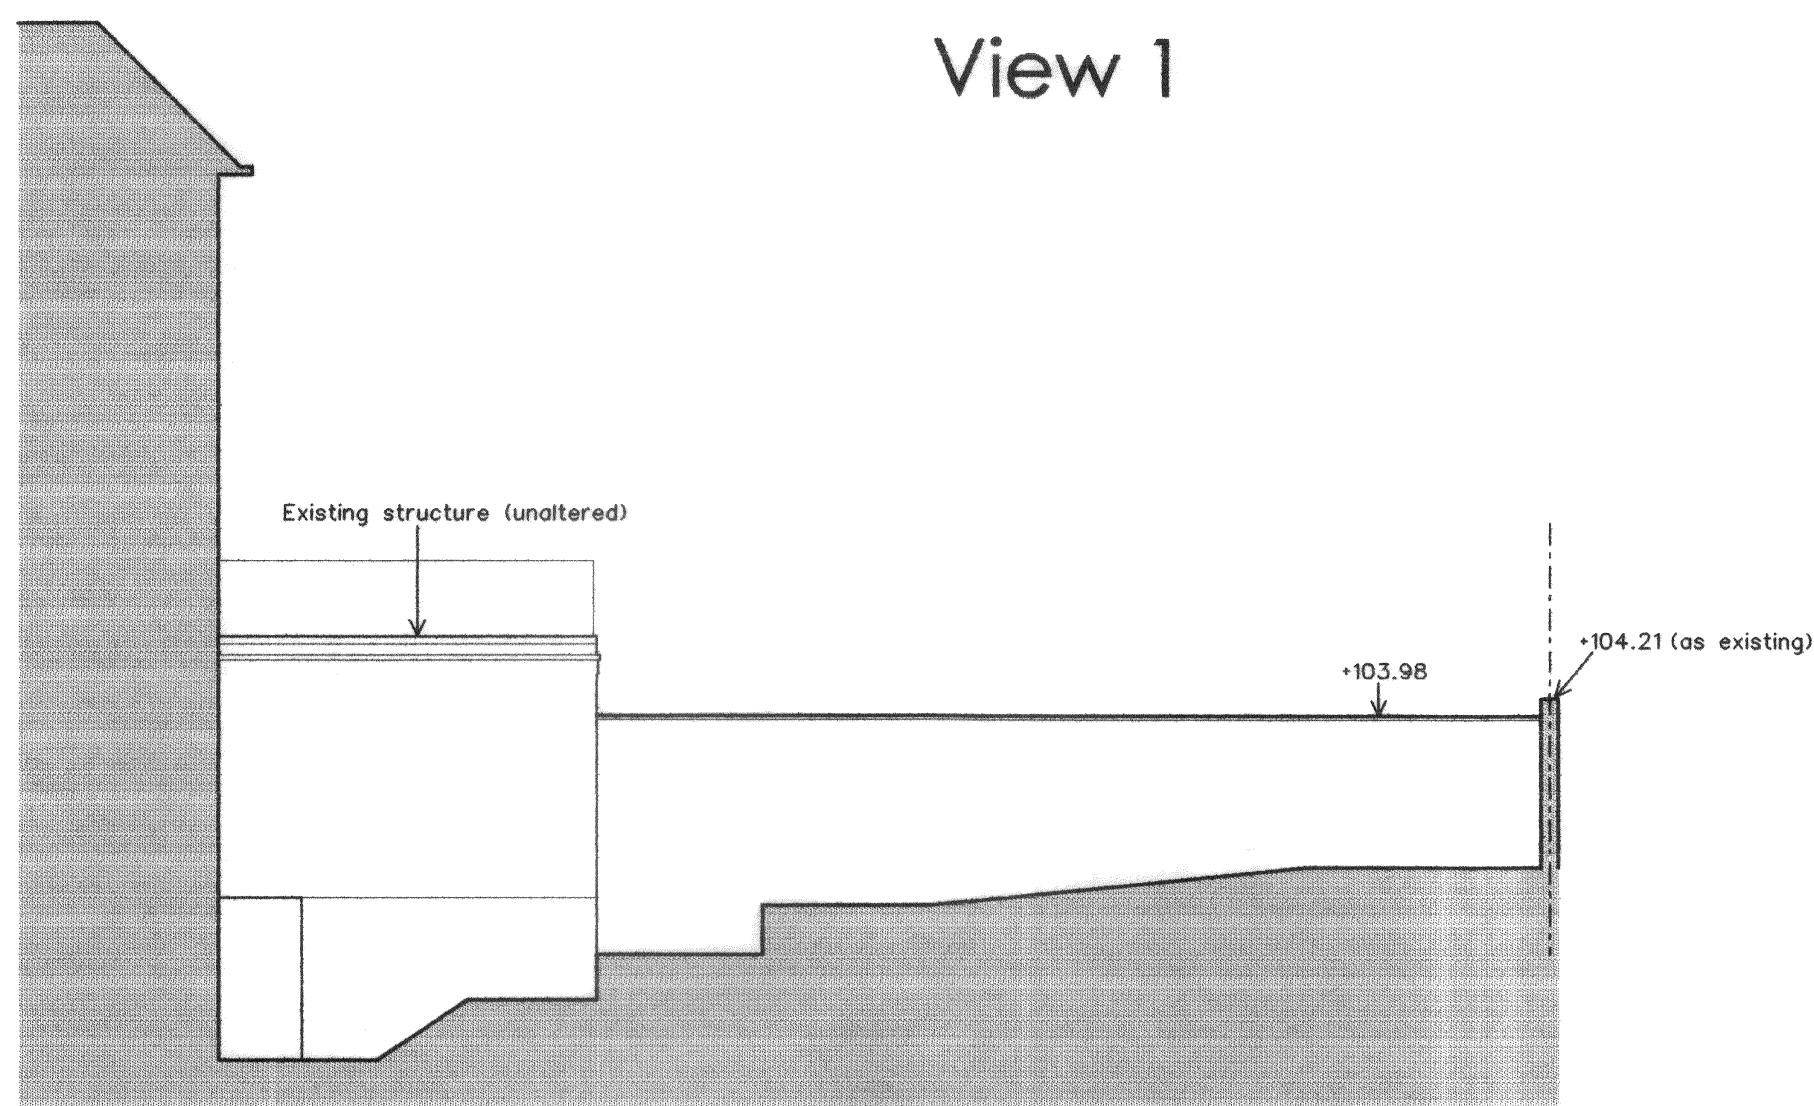

View 2

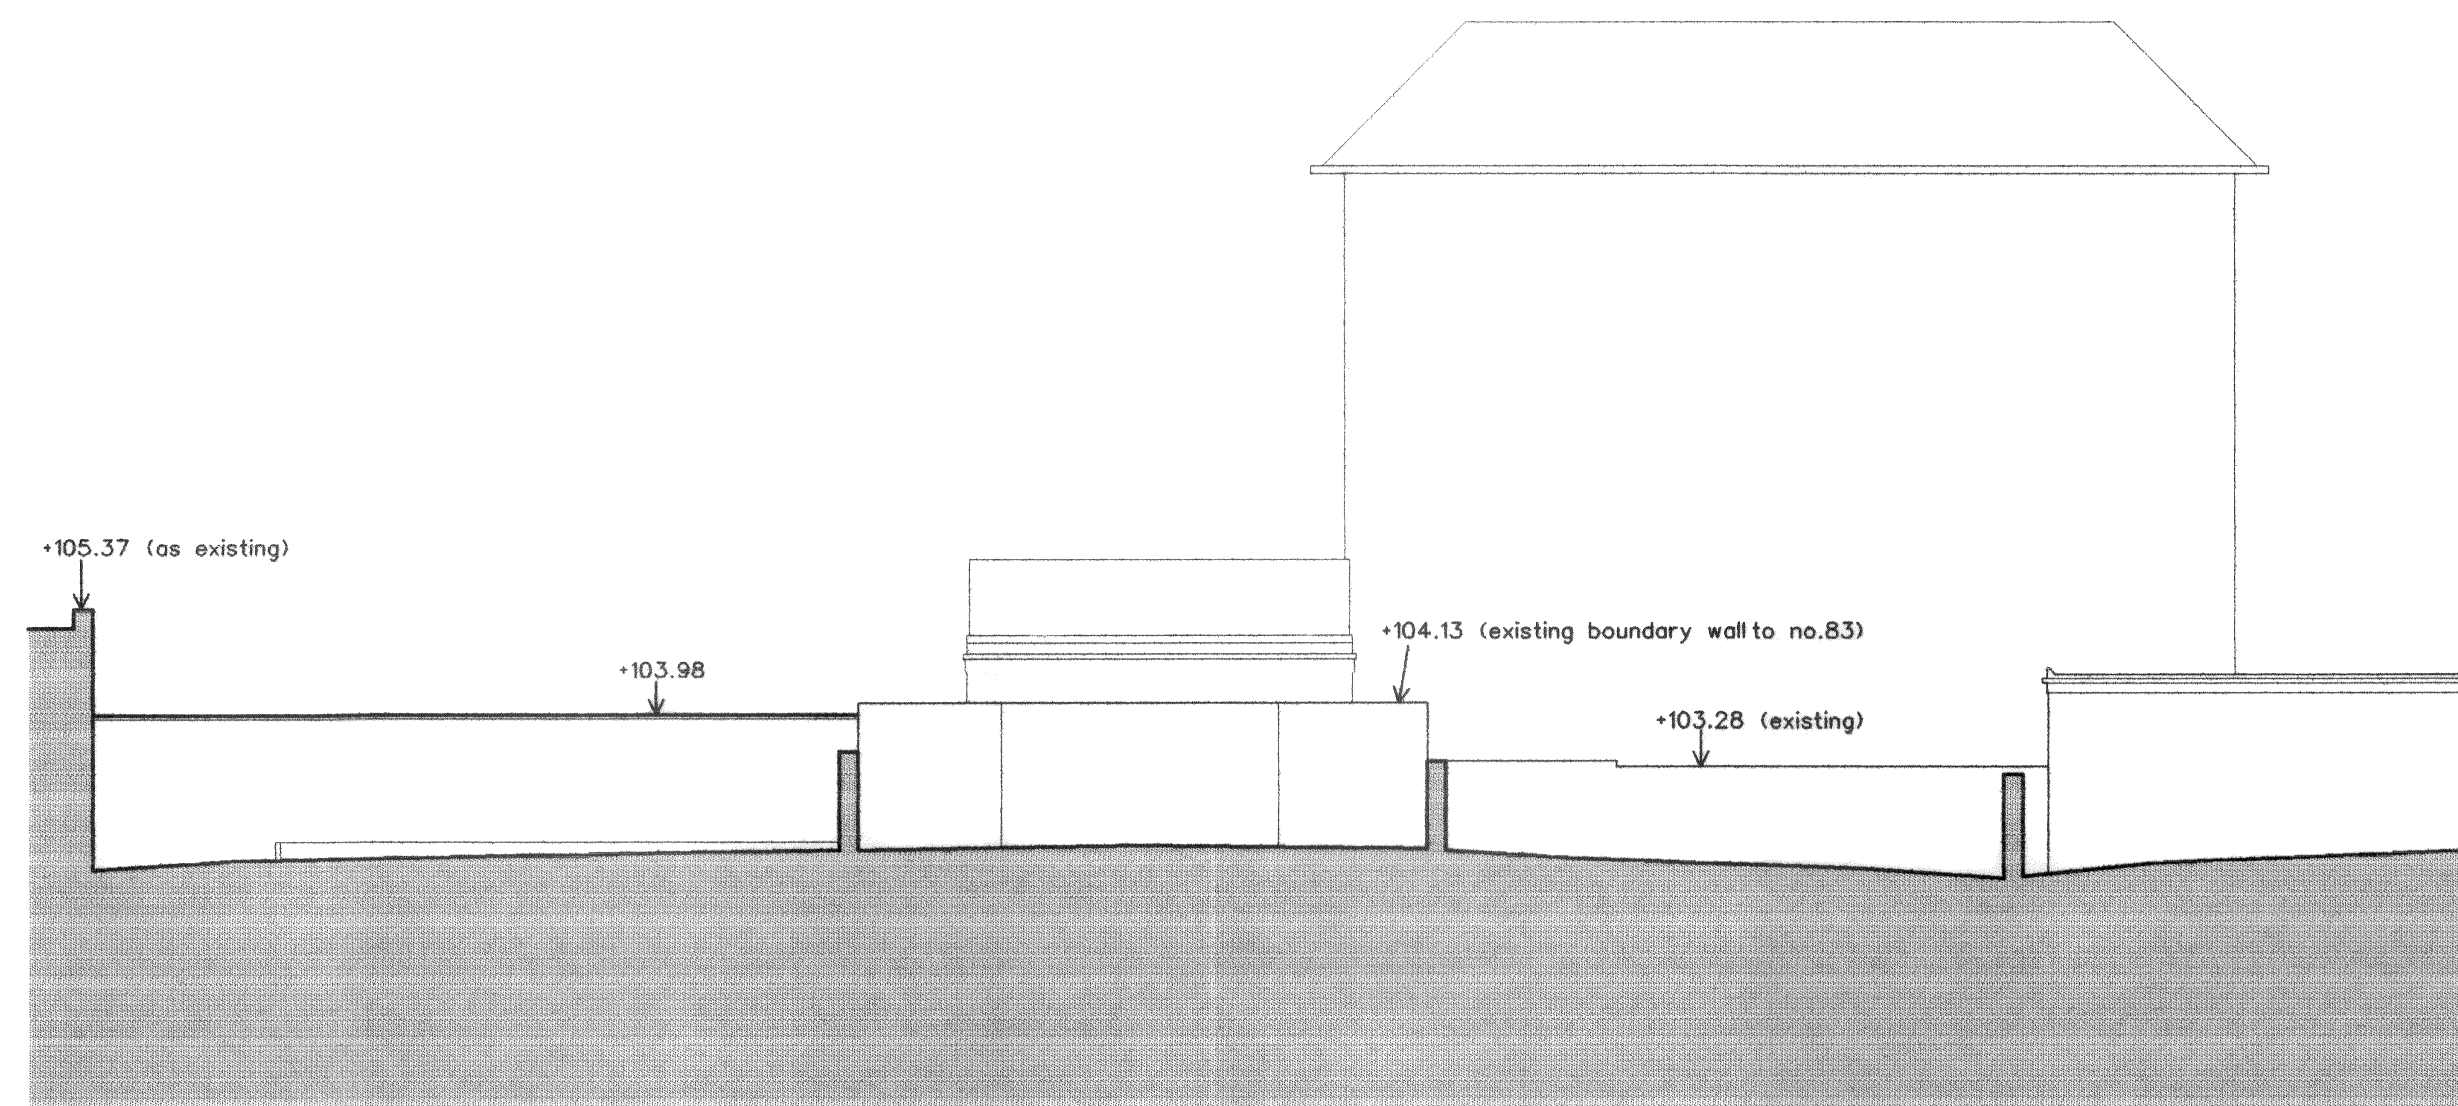

View 3