
DRAFT

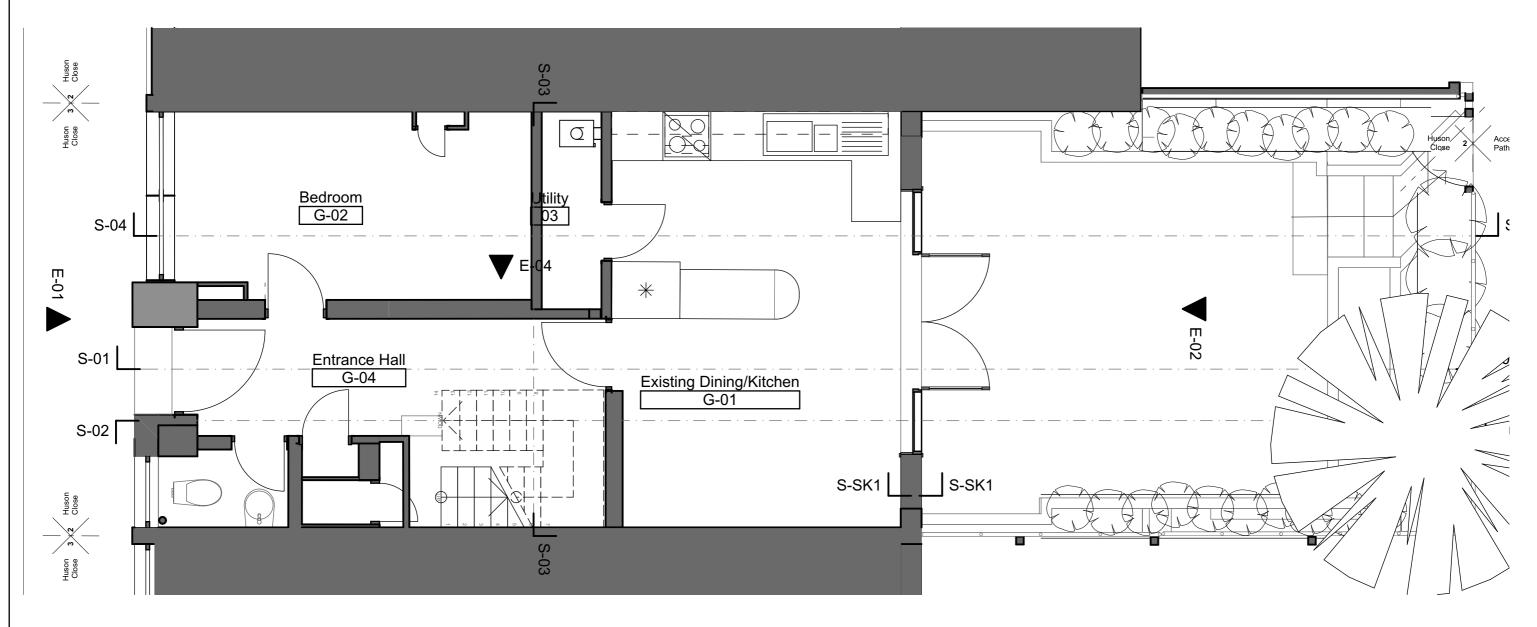

Existing Ground Floor Plan 1:50


**Existing Ground Floor** PROJECT:

CLIENT: Amanda Ellis

backroom studios architecture Itd
T 0207 193 2042 E info@backroomstudios.co.uk

A2095\_**S3-P001** 01 16/12/20 **A3** 



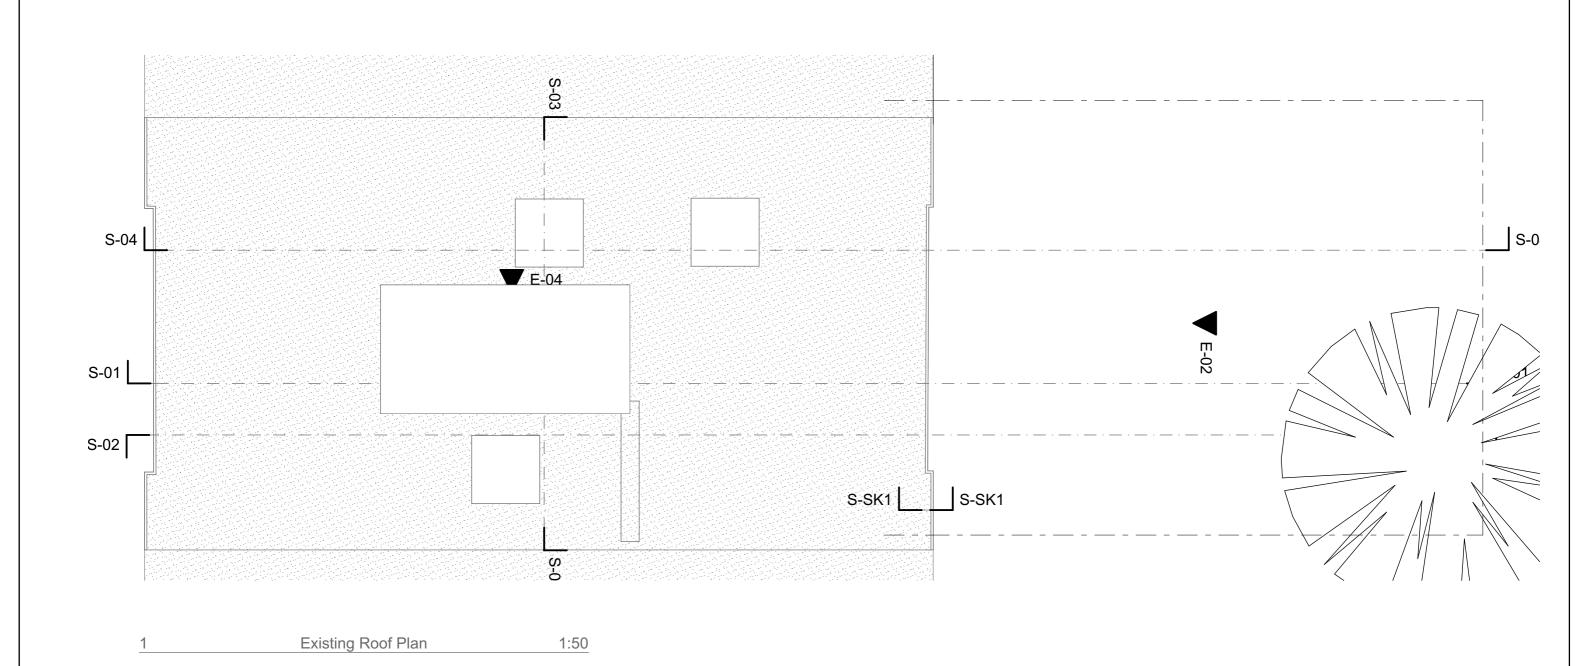


Existing Roof
Title: SCAL

CLIENT: Amanda Ellis
PROJECT:


backroom studios architecture Itd
T 0207 193 2042 E info@backroomstudios.co.uk

A2095\_**S3-P004** 01 16/12/20 PROJ. NO. \_\_\_ DWG NO. REV. DATE:



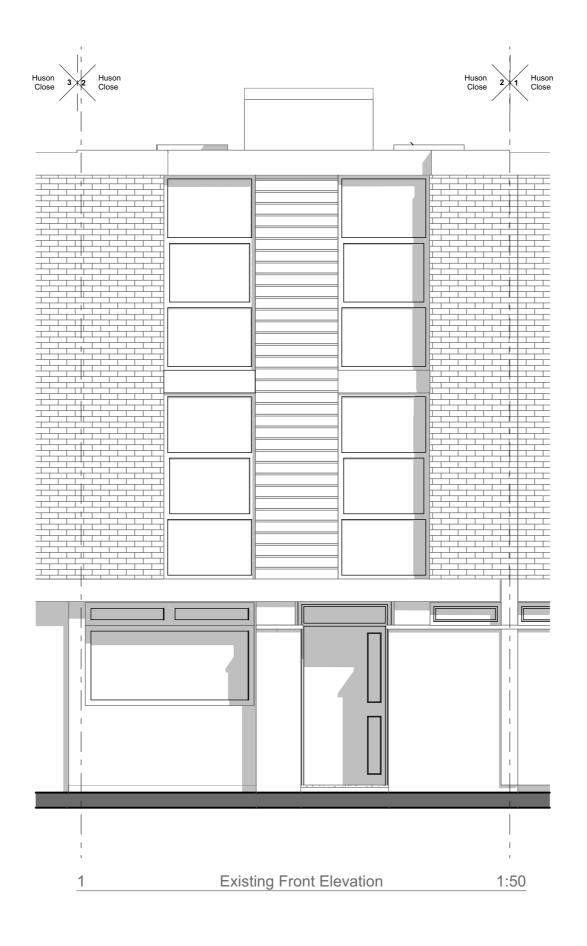



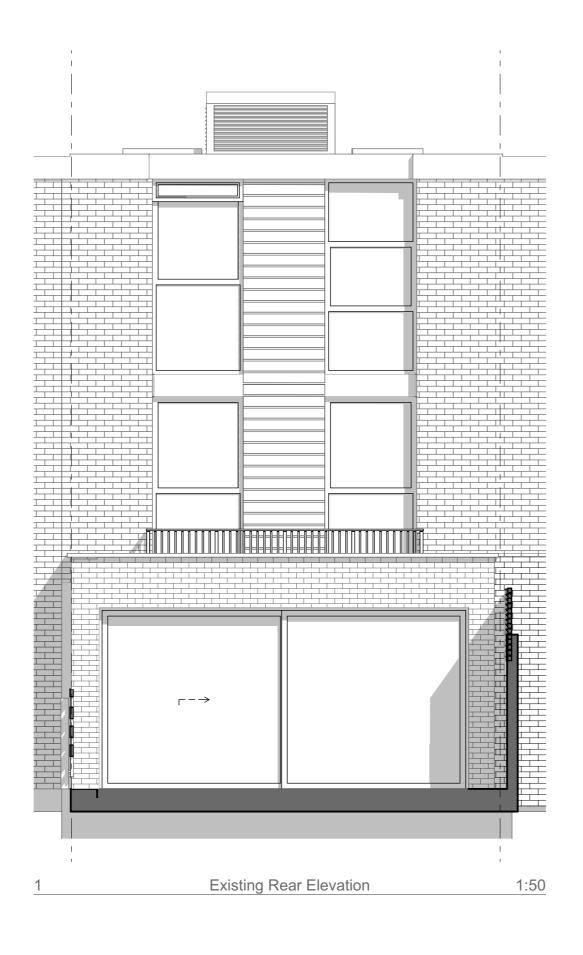


Existing Rear Elevation


CLIENT: Amanda Ellis PROJECT:

backroom studios architecture Itd
T 0207 193 2042 E info@backroomstudios.co.uk

	A2095_	S3-P006	01	16/12/20		
l	PROJ. NO	DWG NO.	REV.	DATE:	BY:	СНК

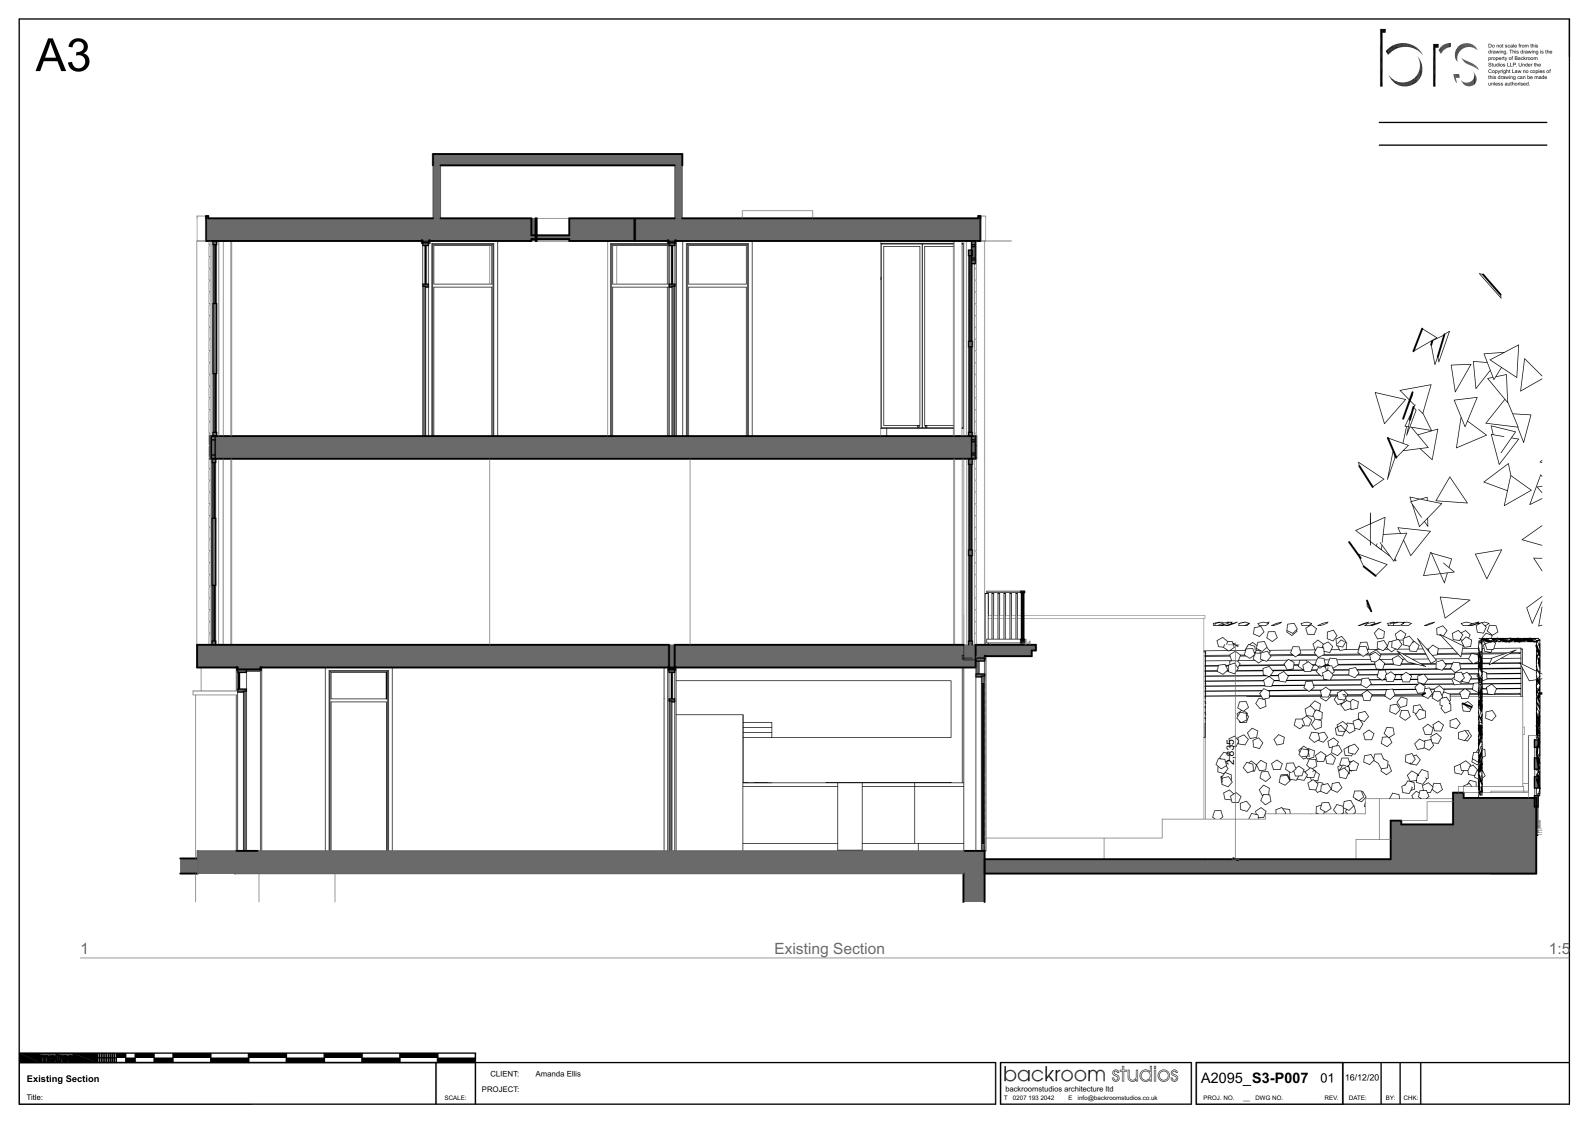



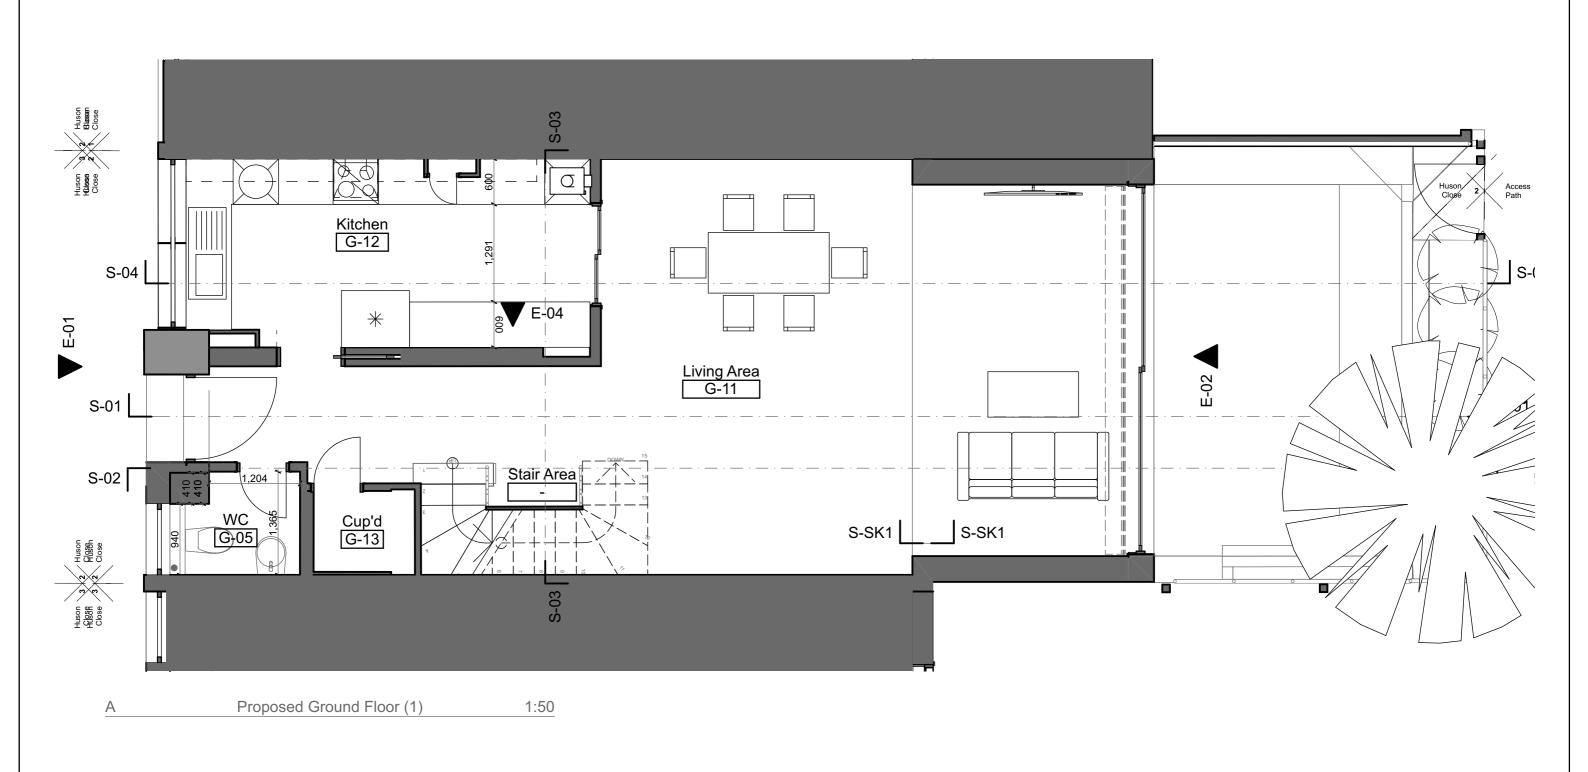

Proposed Ground Floor (A)


CLIENT: Amanda Ellis
PROJECT:

backroom studios architecture Itd T 0207 193 2042 E info@backroomstudios.co.uk

A2095\_S3-P101 01 16/12/20 PROJ. NO. \_ DWG NO. REV. DATE: BY:

**A**3



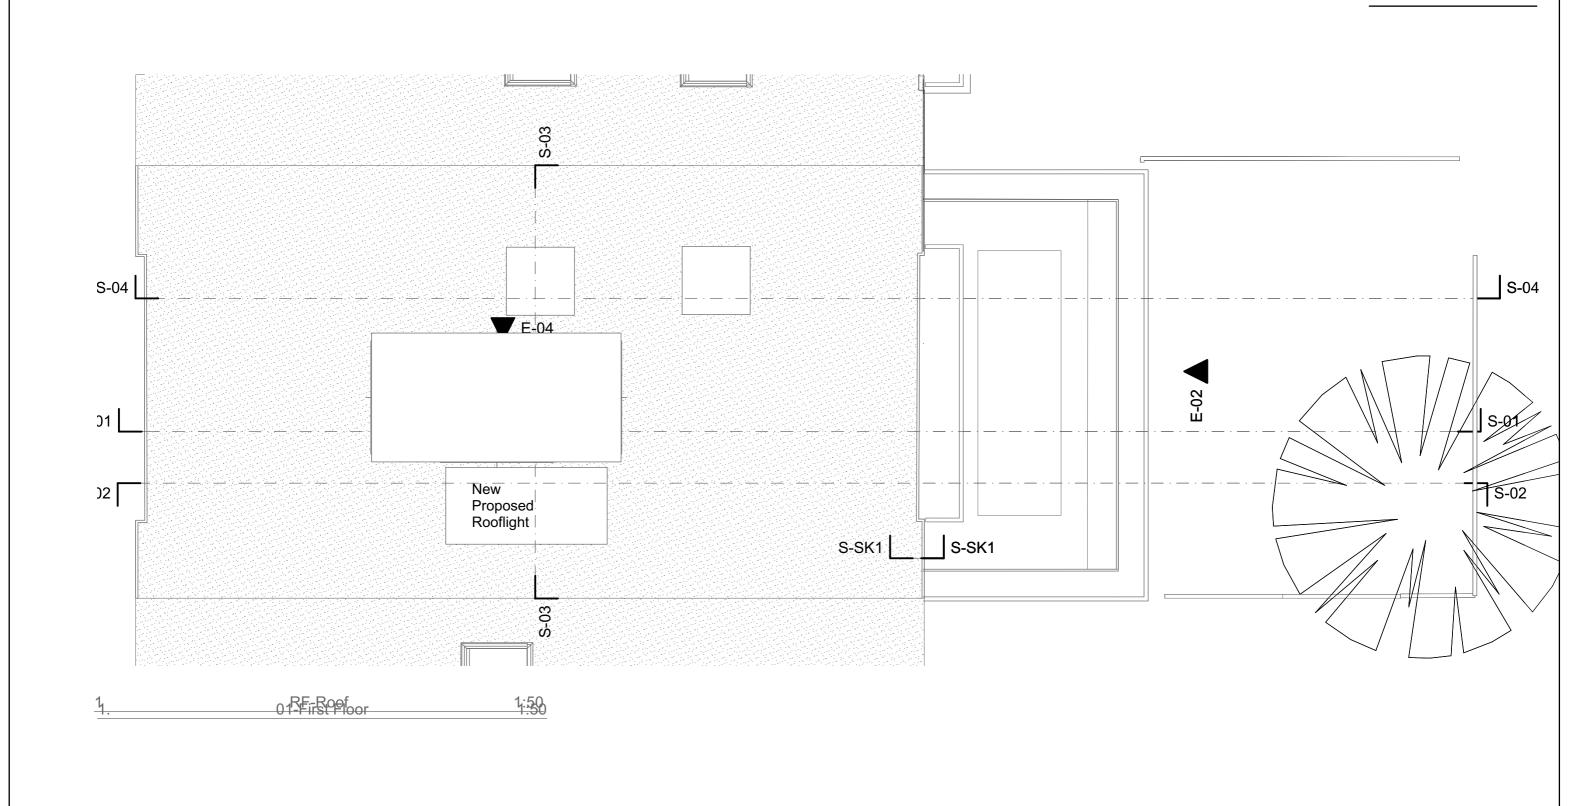

Proposed Roof Layout


CLIENT: Amanda Ellis PROJECT:

backroom studios architecture Itd
T 0207 193 2042 E info@backroomstudios.co.uk

A2095\_**S3-P104** 01 16/12/20 PROJ. NO. DWG NO. REV. DATE:

**A3** New Proposed Vents New Proposed Window



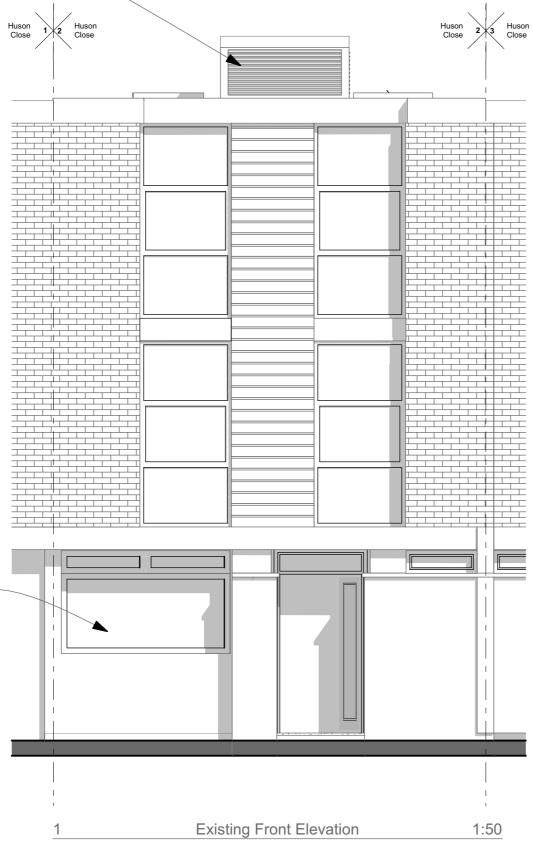

Proposed Front Elevation

CLIENT: Amanda Ellis PROJECT:


backroom studios architecture Itd
T 0207 193 2042 E info@backroomstudios.co.uk

A2095\_**S3-P105** 01 16/12/20 **A3** 

New Proposed Vents

New Proposed Rooflight



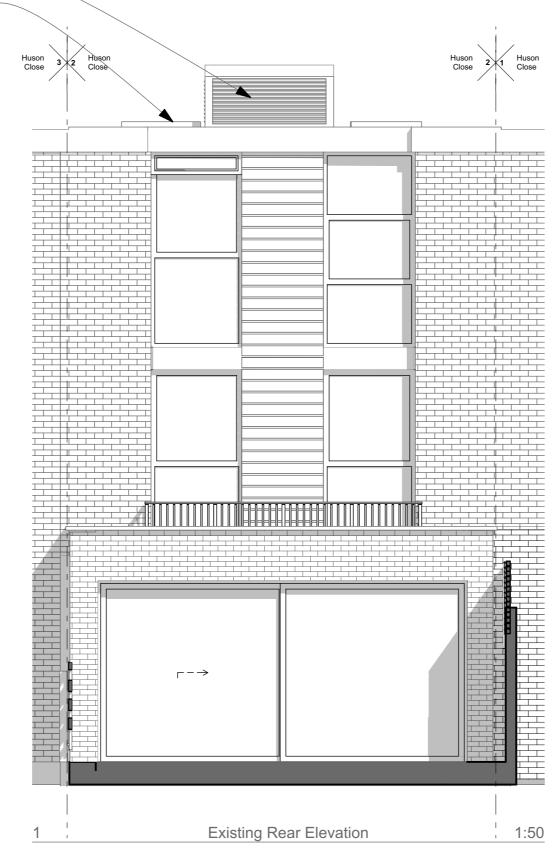

Proposed Rear Elevation

CLIENT: Amanda Ellis
PROJECT:

backroom studios architecture Itd
T 0207 193 2042 E info@backroomstudios.co.uk

A2095\_S3-P106 01 16/12/20 PROJ. NO. \_\_ DWG NO. REV. DATE: BY: CHI

