


- Notes**
- THIS DRAWING IS A PRELIMINARY DESIGN AND SHALL NOT BE REPRODUCED WITHOUT PERMISSION.
 - DIMENSIONS GOVERN ON ALL DRAWINGS AND DETAILS. DIMENSIONS SHALL BE GIVEN IN METERS AND MILLIMETERS. THIS DRAWING AND ANY ASSOCIATED DRAWINGS OR SPECIFICATIONS THIS SHOULD BE BROUGHT TO THE ATTENTION OF THE CLIENT AND THE CONSULTANT IMMEDIATELY.
 - USE OF THIS DRAWING FOR ANY OTHER PURPOSES WITHOUT THE WRITTEN PERMISSION OF BURUHAPOLD ENGINEERING IS PROHIBITED.
 - DO NOT SCALE FROM THIS DRAWING.
 - WORK SHALL BE COMPLETED AND VERIFIED BEFORE ANY WORK IS PUT IN HAND OR PREFABRICATED.
 - THIS DRAWING SHOULD ONLY BE USED FOR THE SPECIFIC SERVICES INTENDED.

Key Plan

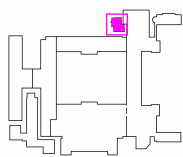

10	Planning	17/11/20	SC	PB
Date	Description	Date	Drawn	Checked


Planning

Scale of drawing



BURUHAPOLD ENGINEERING

Client	British Museum
Project	British Museum - Gallery 1 Chiller
Site Title	Gallery 1 Chiller Location Plan and Site Plan

Submitted	AS SHOWN	Job No.	0045387
Drawn by	SC	Drawing No.	BM-BHE-00-XX-DR-AC-0000
Checked by	PB	Author	00
Date	17/11/20		

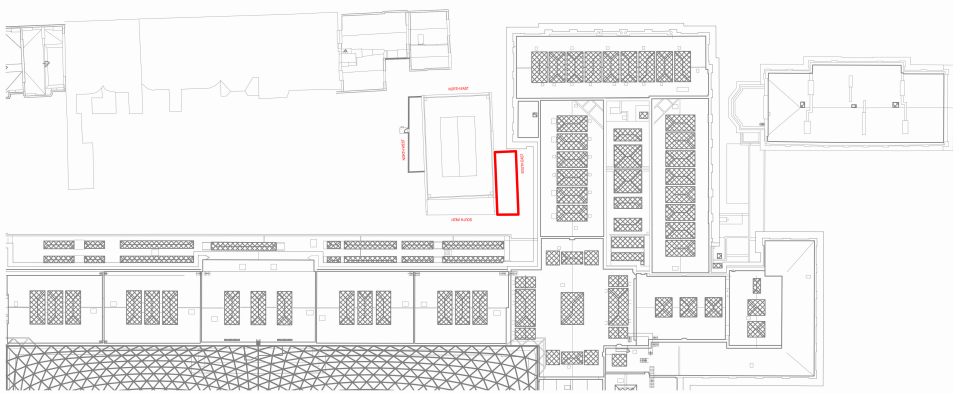

SITE PLAN
SCALE: 1:500

 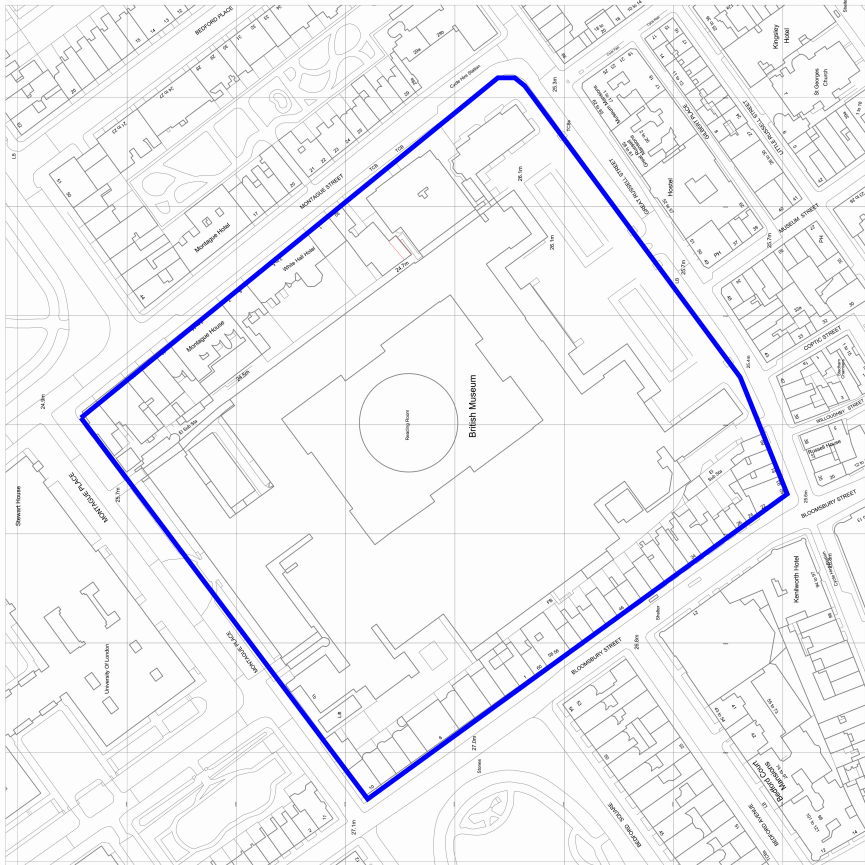

LOCATION PLAN
SCALE: 1:1250