



Camden Town (Temporary Site) - Proposed Signage

93 Juniper Crescent
Camden Town
London
NW1 8HQ

ISSUE 10 - 09-12-20

Prestart meeting

Date:

Survey

Initials:

Date:

Approved
by BSL

Initials:

Date:

Approved
by Morrisons

Initials:

Date:



DESIGN



CORPORATE
SIGNAGE





DIGITAL
SIGNAGE



AFTERSALES
CARE


Elevations: Scale 1:200

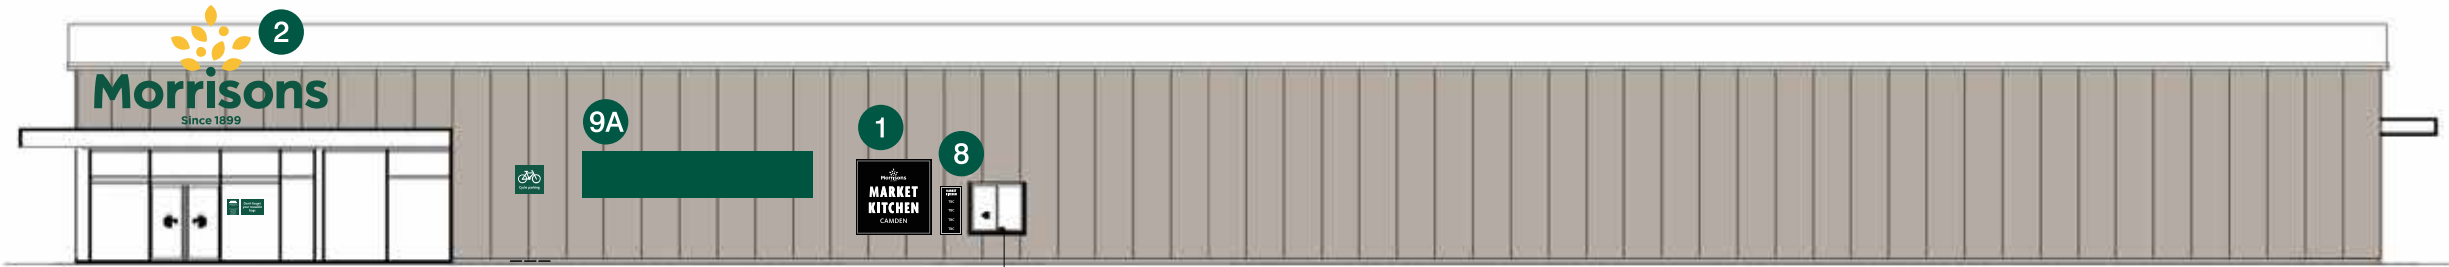 

North Elevation: Chalk Farm Road



East Elevation: Tottenham Rise

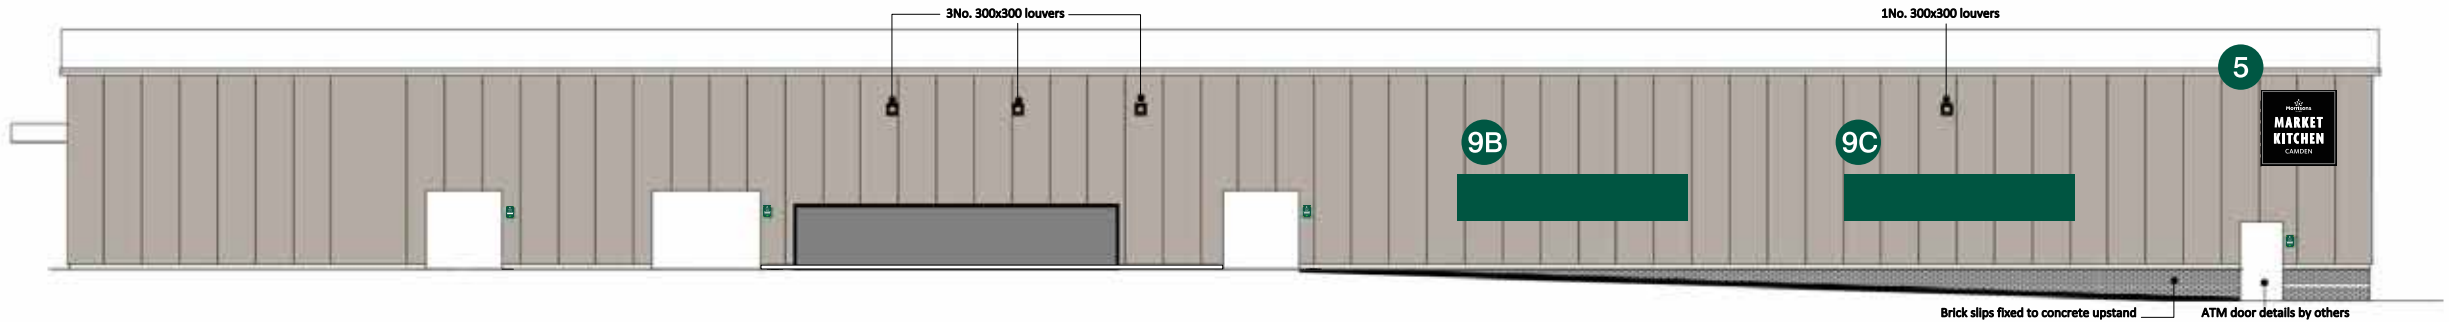

South Elevation: Railway Wall



West Elevation: Car Park



Temporary Site
Morrisons
Camden Town

Job Number
104597B
Drawing Location
U:\2020\2020 Drawings\Morrisons

Scale
As shown @ A3
Issue / Rev
10


Drawn By
BF
Checked By
PM

Sales Rep
GS
Date
30/07/2020



BUTTERFIELD SIGNS LTD
174 Sunbridge Rd
Bradford
West Yorkshire
BD1 2RZ
Tel: 01274 722244
Fax: 01274 848996
Web: www.butterfieldsigns.co.uk

Site map: Wayfinder & Car Park Signage - Enlarged View

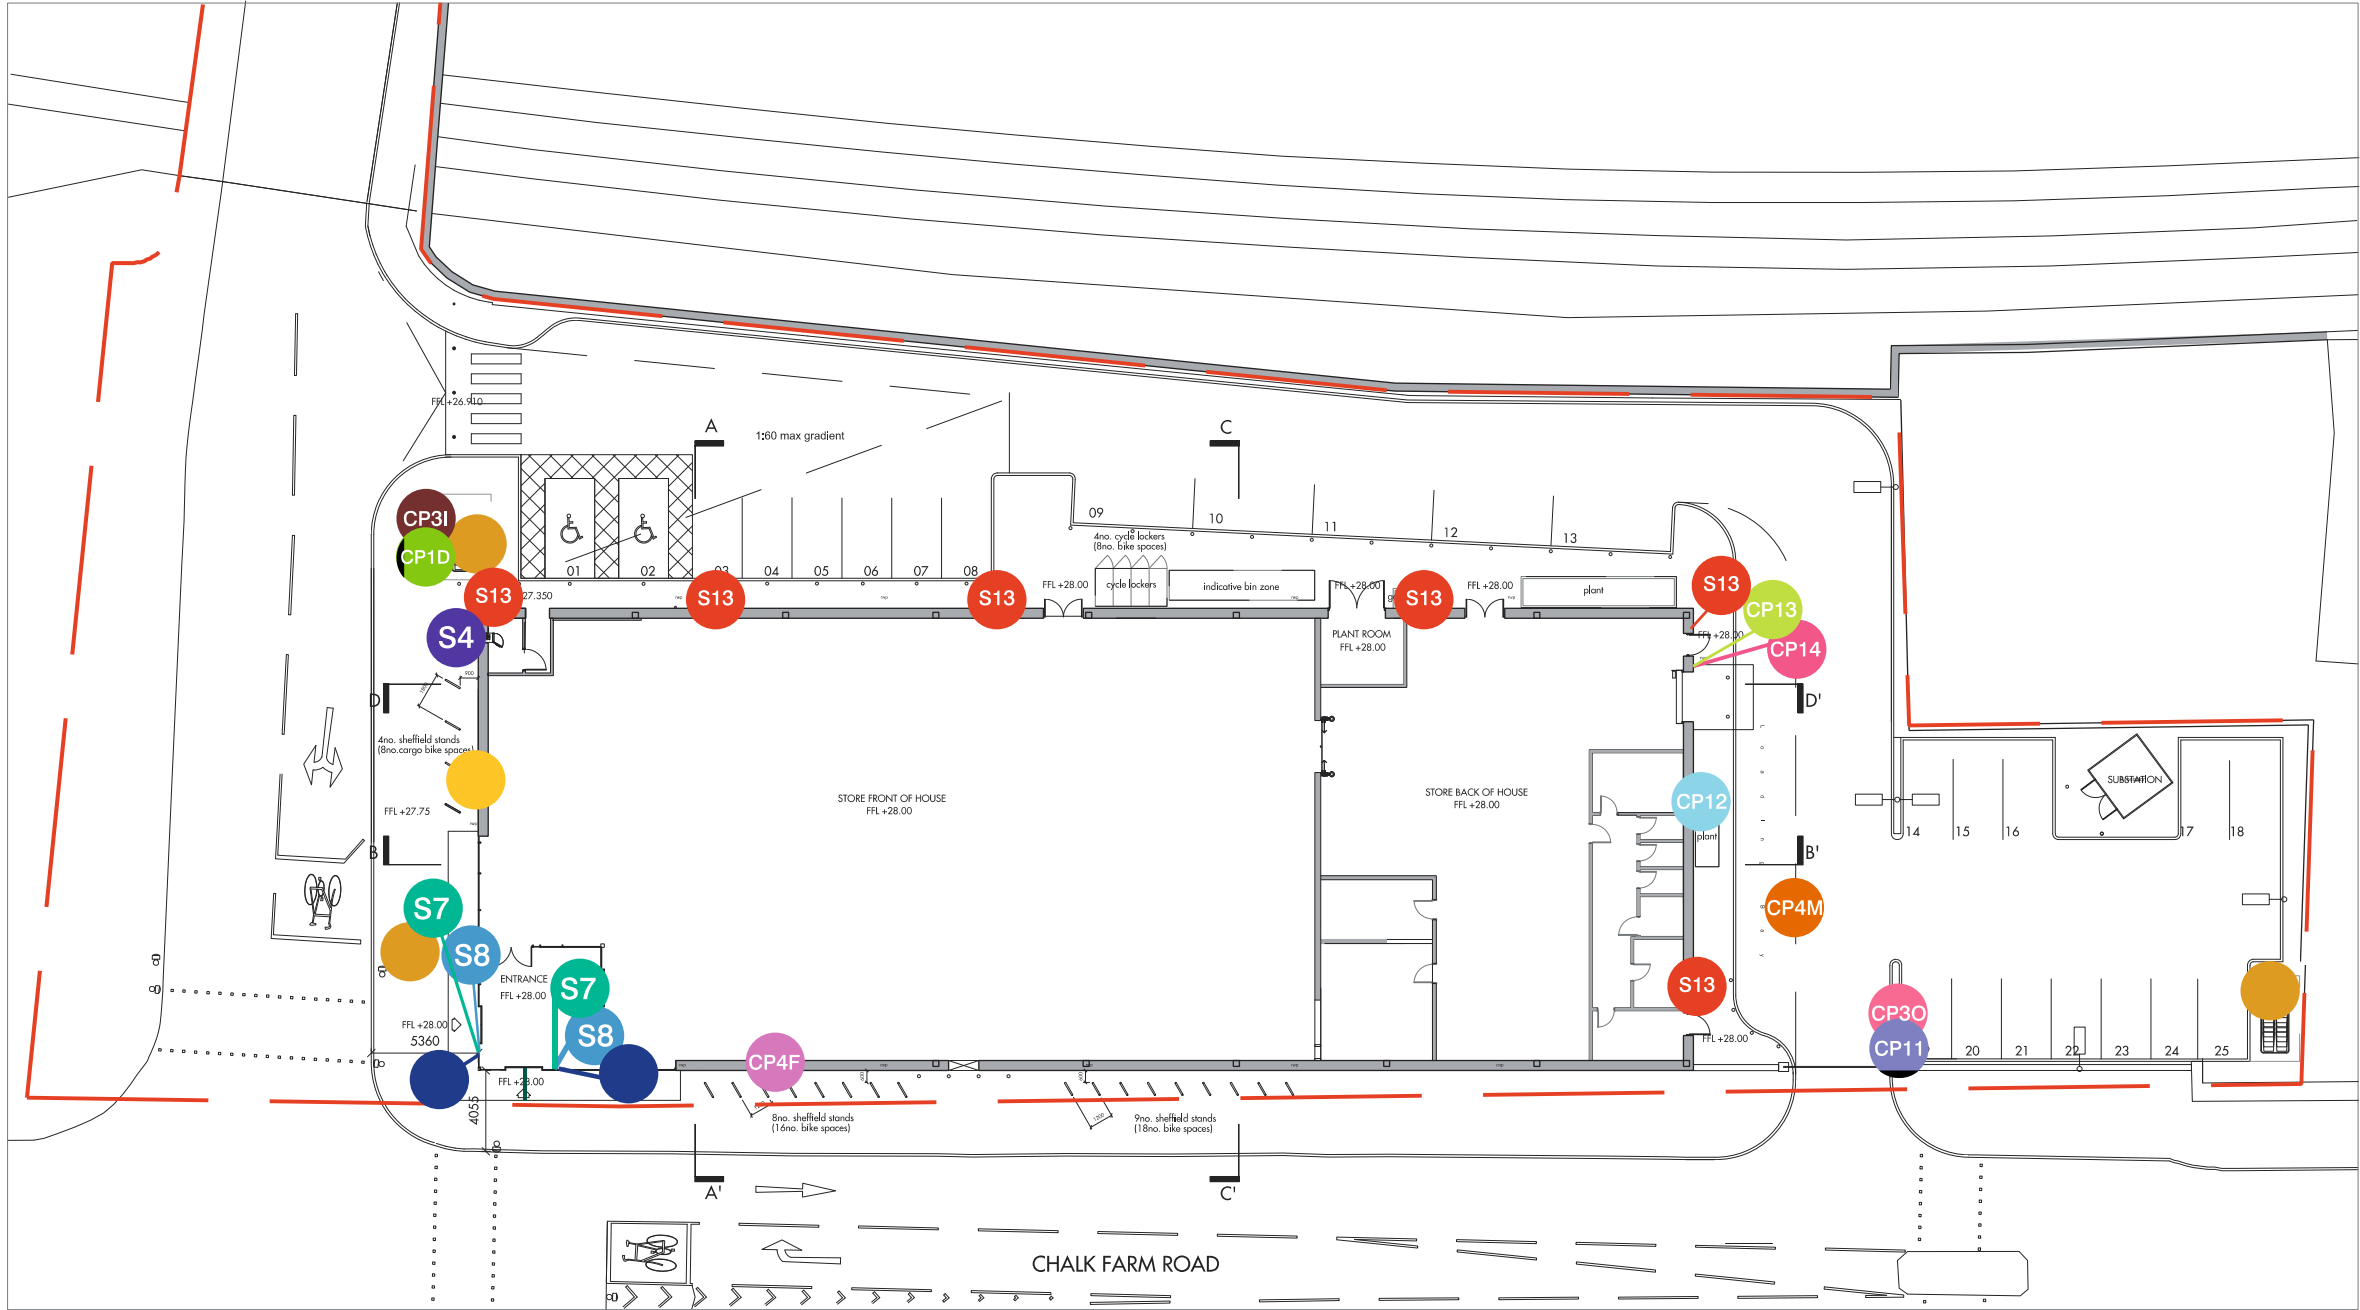

- | | | | | | | | |
|------|------------------------------------------------|------|----------------------------------------------------|------|--------------------------------------------|--|-----------------------------------------------|
| CP1D | Welcome To Morrisons sign - Post Mounted | S4 | Cash Machine Sign - - Wall Mounted | CP4F | Bicycle Parking Sign - Wall mounted | | Non-standard Bike parking sign - Wall Mounted |
| CP3I | 5MPH Sign - Post Mounted | S7 | Car Park Disclaimer Notice Sign - Vinyl to Glazing | CP30 | No Entry Sign - Post Mounted | | |
| | Trolley Bay Signage - Vinyl to Trolley Shelter | S8 | Store Operator Address Sign - Vinyl to Glazing | CP4M | Exit Directional Sign - Post Mounted | | |
| | Reusable Bags (W/M) - Vinyl to Glazing | CP13 | Respect Our Neighbours Sign - Wall mounted | CP11 | Deliveries Access Only Sign - Post Mounted | | |
| S13 | CCTV Sign - Wall Mounted | CP14 | Ring Bell Sign - Wall mounted | CP12 | Goods Vehicles Only Sign - Wall Mounted | | |



Temporary Site
Morrisons
Camden Town

Job Number
104597B
Drawing Location
U:\2020\2020 Drawings\Morrisons

Scale
as shown @ A3
Issue / Rev
10


Drawn By
BF
Checked By
PM

Sales Rep
GS
Date
30/07/2020



BUTTERFIELD SIGNS LTD
174 Sunbridge Rd
Bradford
West Yorkshire
BD1 2RZ
Tel: 01274 722244
Fax: 01274 848996
Web: www.butterfieldsigns.co.uk

Site map: Large-scale Brand Impact Signage - Scale 1:500

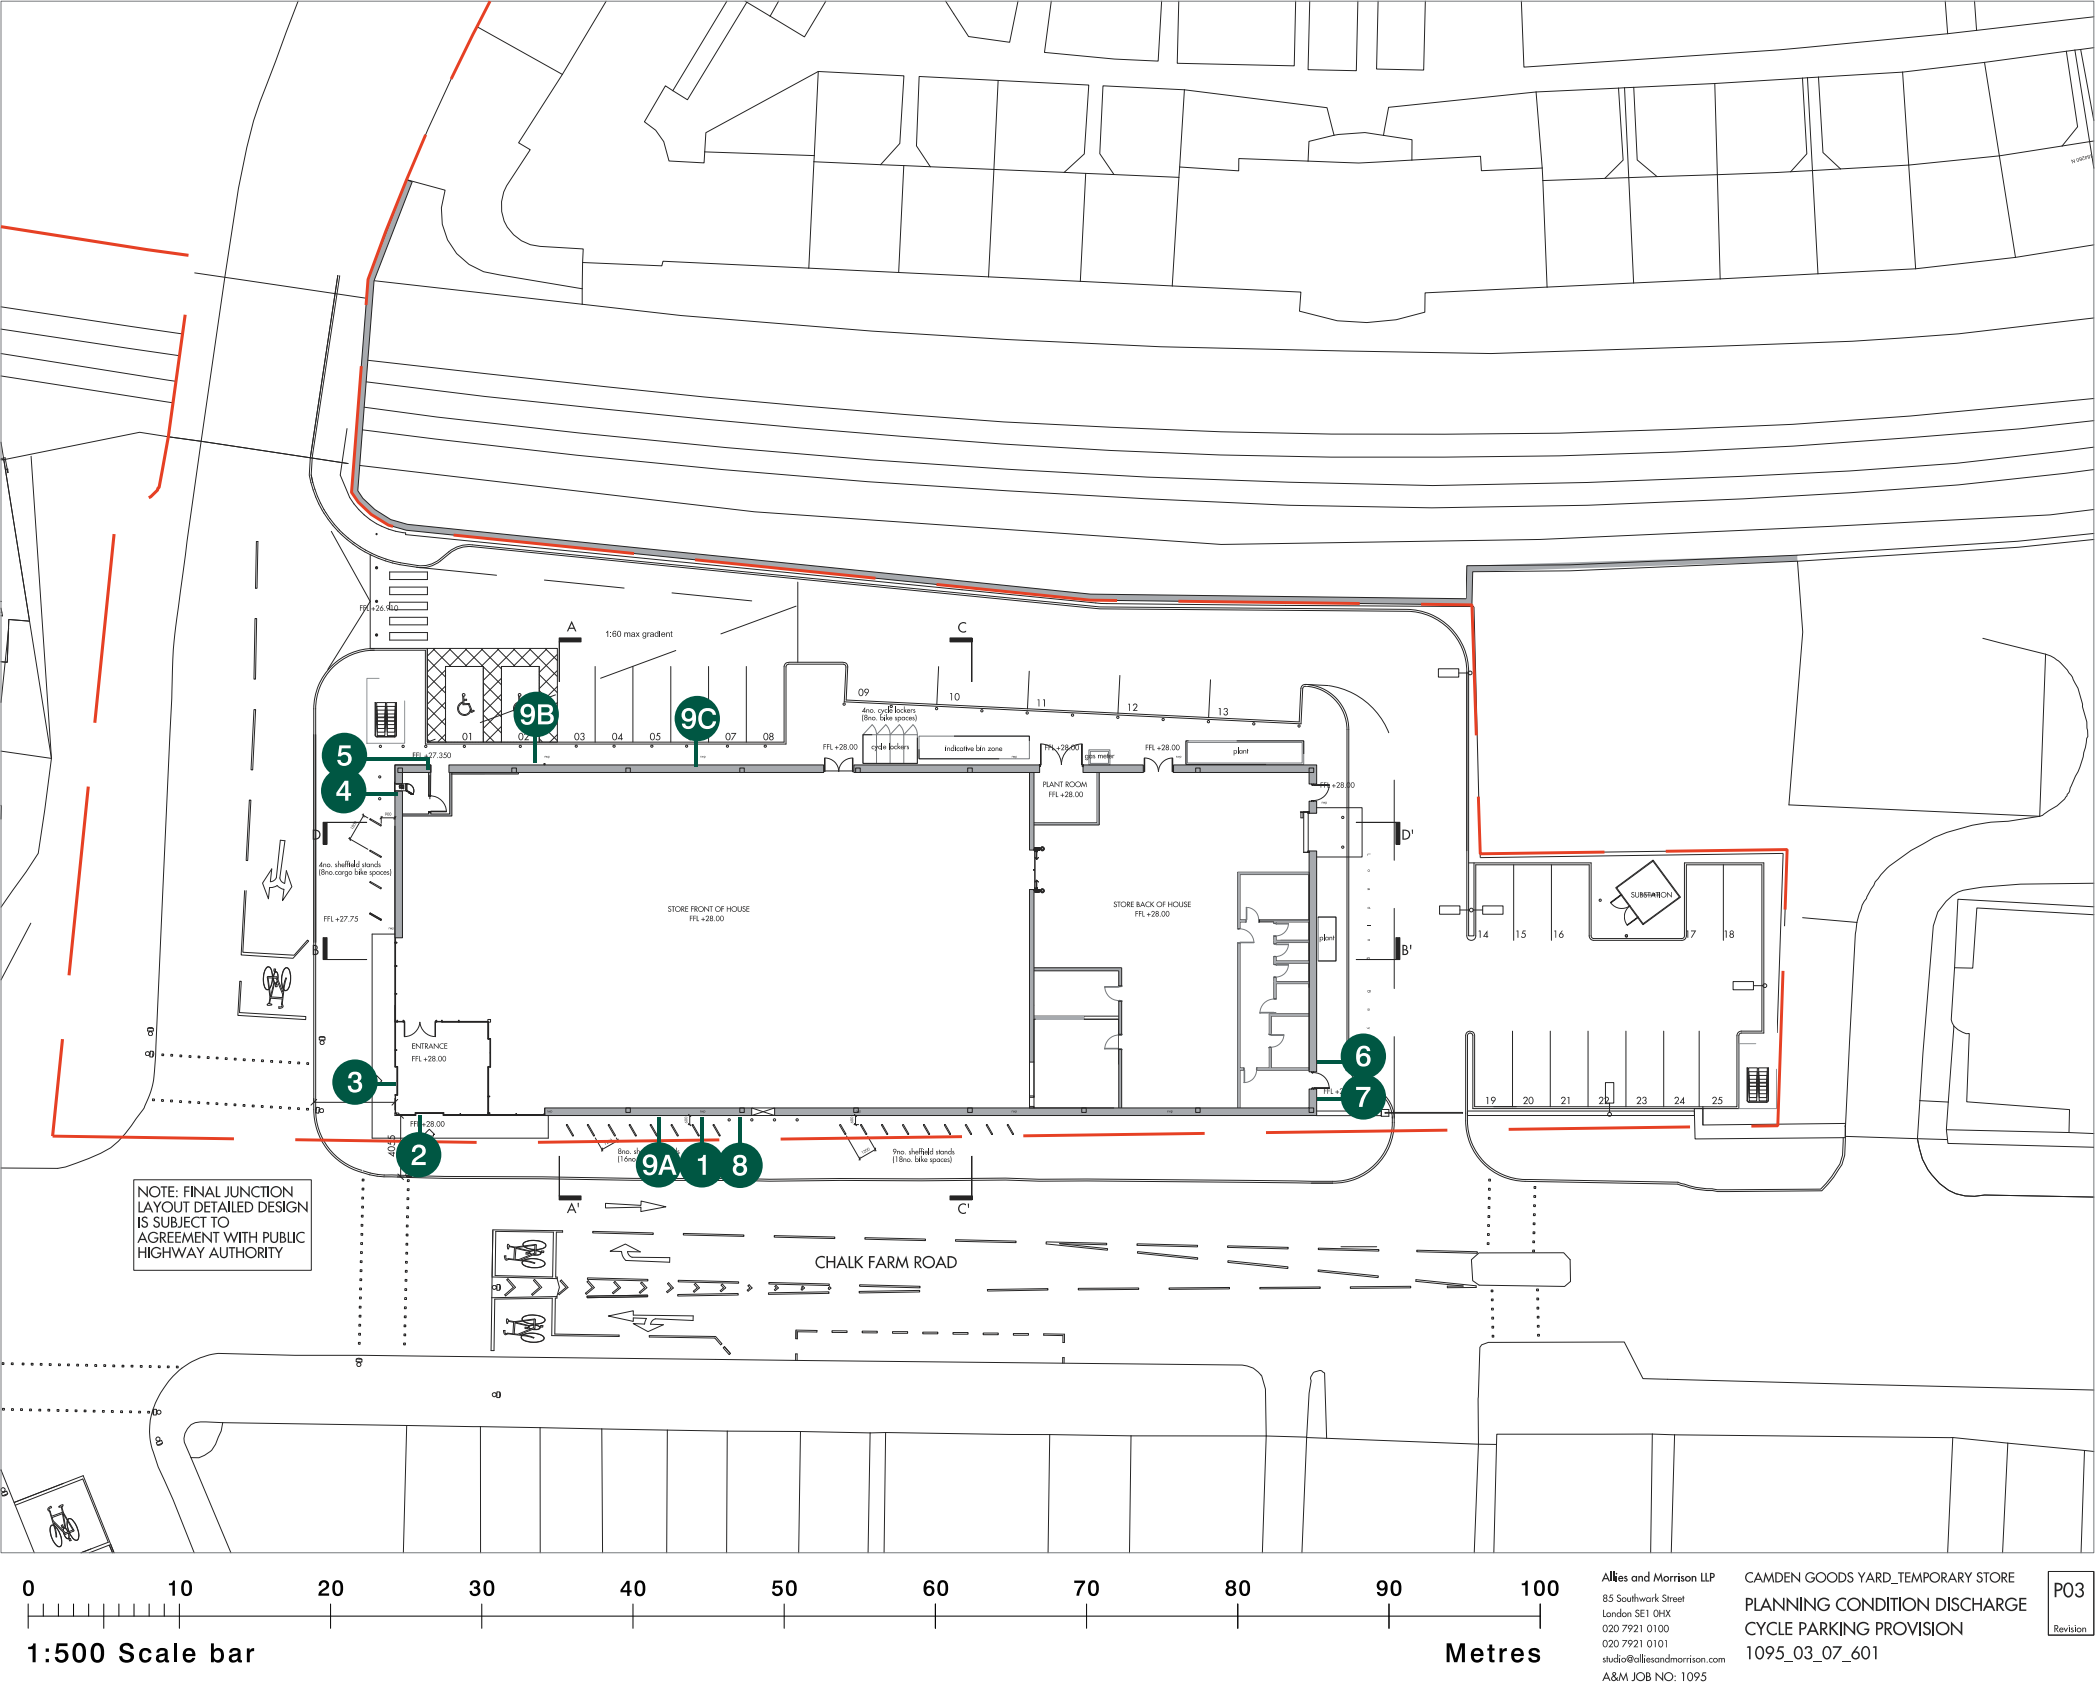

Site Map Index

- 1 Internally illuminated Flexface Box (Market Kitchen)
- 2 900mm Cap Height Morrisons Letters with Core logo
- 3 900mm Cap Height Morrisons Letters with Core logo
- 4 Internally illuminated Flexface Box (Market Kitchen)
- 5 Internally illuminated Flexface Box (Market Kitchen)
- 6 Internally illuminated W/M Totem with removable slats
- 7 Internally illuminated Flexface Box (Market Kitchen)
- 8 W/M Menu Sign with removable slats
- 9A PVC Marketing Banner Sign
- 9B PVC Marketing Banner Sign
- 9C PVC Marketing Banner Sign



Temporary Site
Morrisons
Camden Town

Job Number
104597B Page 2

Drawing Location
U:\2020\2020 Drawings\Morrisons

Scale
as shown @ A3

Issue / Rev
10

Drawn By
BF

Checked By
PM

Sales Rep
GS


Date
30/07/2020




BUTTERFIELD SIGNS LTD
174 Sunbridge Rd
Bradford
West Yorkshire
BD1 2RZ
Tel: 01274 722244
Fax: 01274 848996
Web: www.butterfieldsigns.co.uk

Sign 1 (Sign Ref: CUSTOM) - Scale 1:20
Internally illuminated Flexface Box (Market Kitchen)


Internally illuminated via FL Vizion Edge strip LED modules.
Height from ground level to underside of sign - 785mm
N.B Recommended fixing method for site substrate
Illumination not to exceed 400cdm²
Weight - 56kg

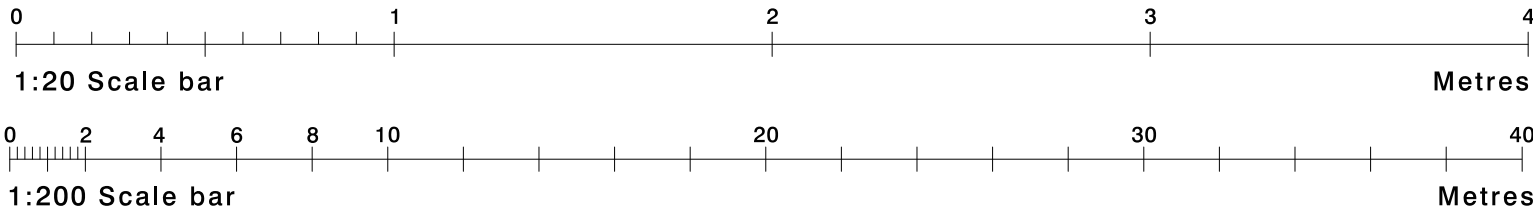



Front View

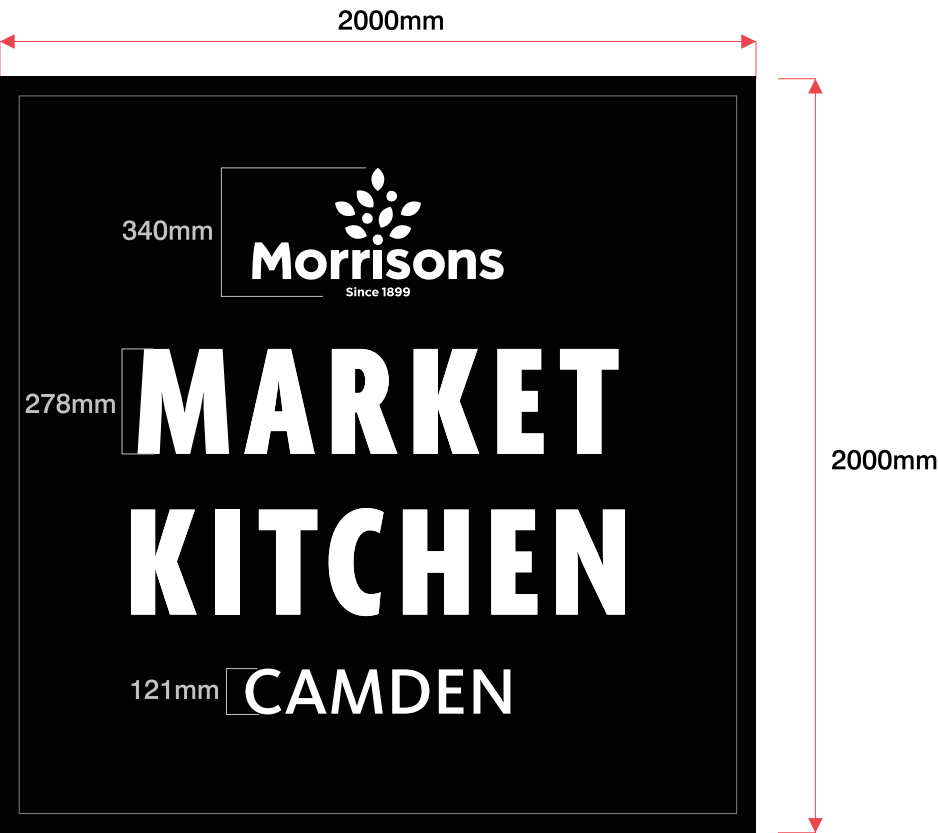

Section through
Scale 1:20

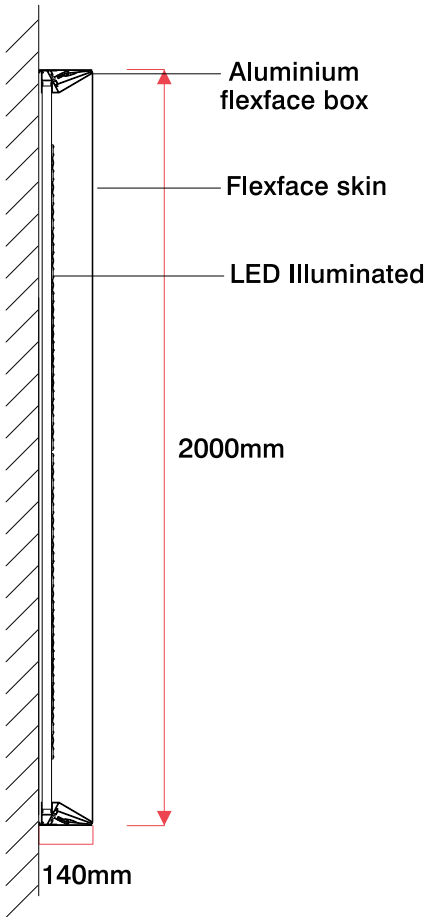

Kingspan Fixing - Heavy Weight Sign (Over 20Kg)

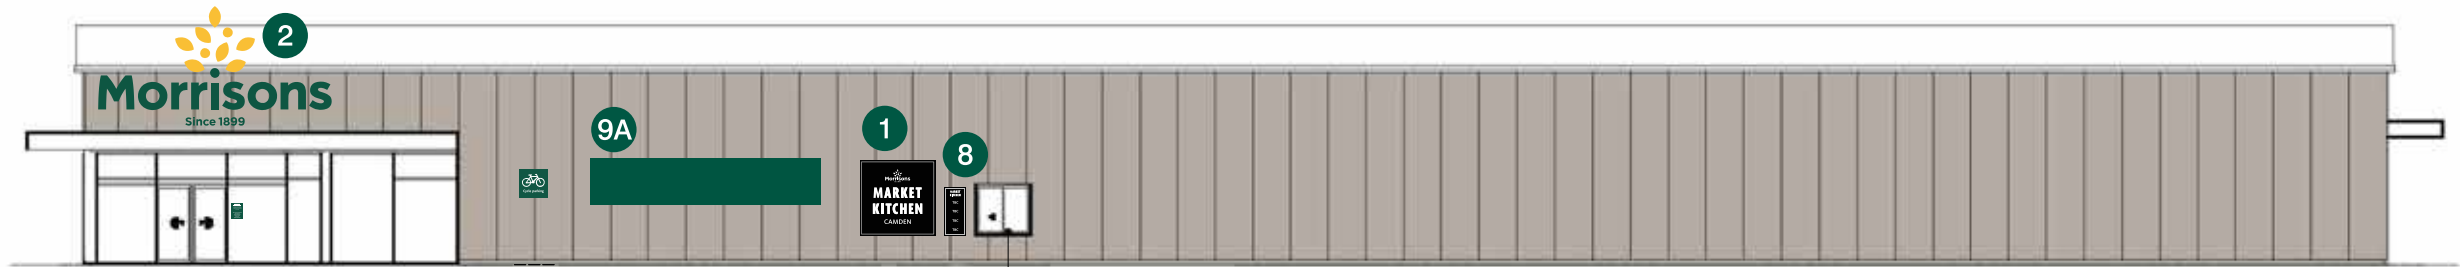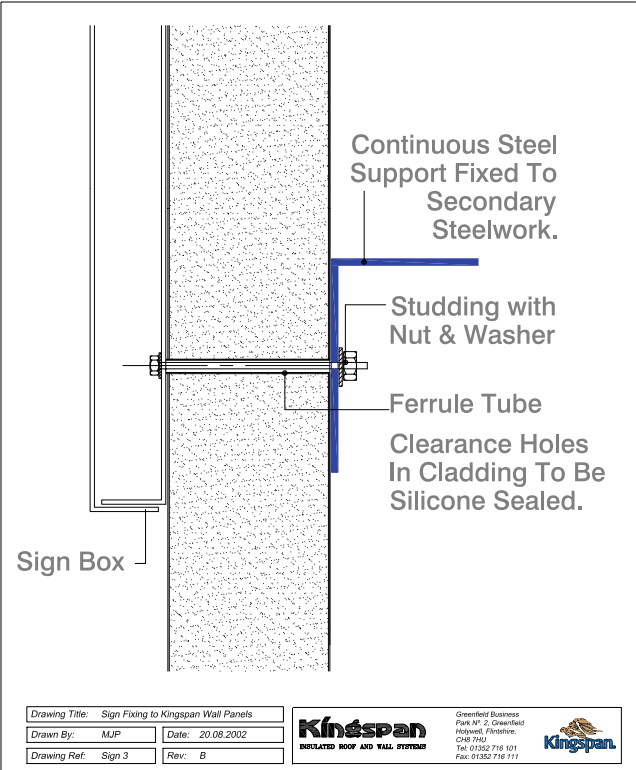

North Elevation: Chalk Farm Road
Scale 1:200



Temporary Site
Morrisons
Camden Town

Job Number
104597B Page 3

Drawing Location
U:\2020\2020 Drawings\Morrisons

Scale
as shown @ A3

Issue / Rev
10

Drawn By
BF

Checked By
PM

Sales Rep
GS


Date
30/07/2020






BUTTERFIELD SIGNS LTD
174 Sunbridge Rd
Bradford
West Yorkshire
BD1 2RZ
Tel: 01274 722244
Fax: 01274 848996
Web: www.butterfieldsigns.co.uk

Sign 2 (Sign Ref: S1) - Scale 1:50
900mm Cap Height Morrisons Letters with Core logo

Aluminium U section frame colour: **RAL TBC**
Height from ground level to underside of sign - 3700mm
N.B Recommended fixing method for site substrate
Illumination not to exceed 400cdm²
Weight - 118kg

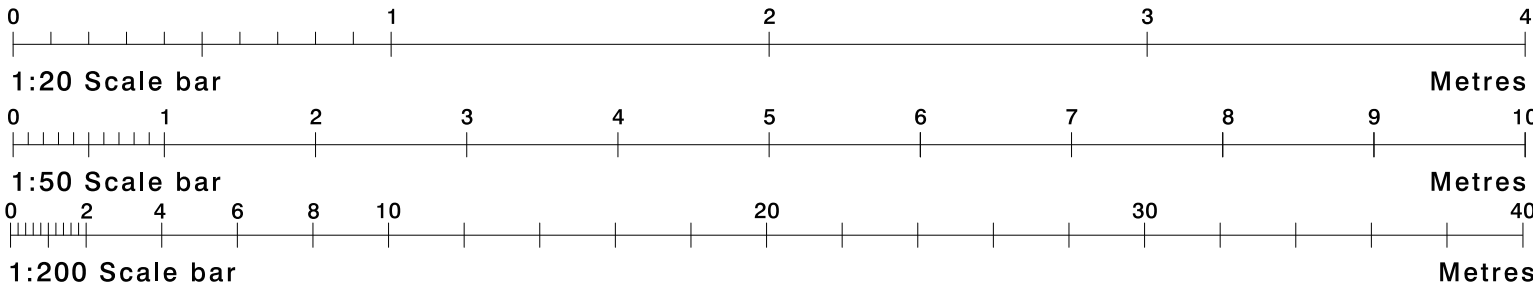

Kingspan Fixing - Heavy Weight Sign (Over 20Kg)

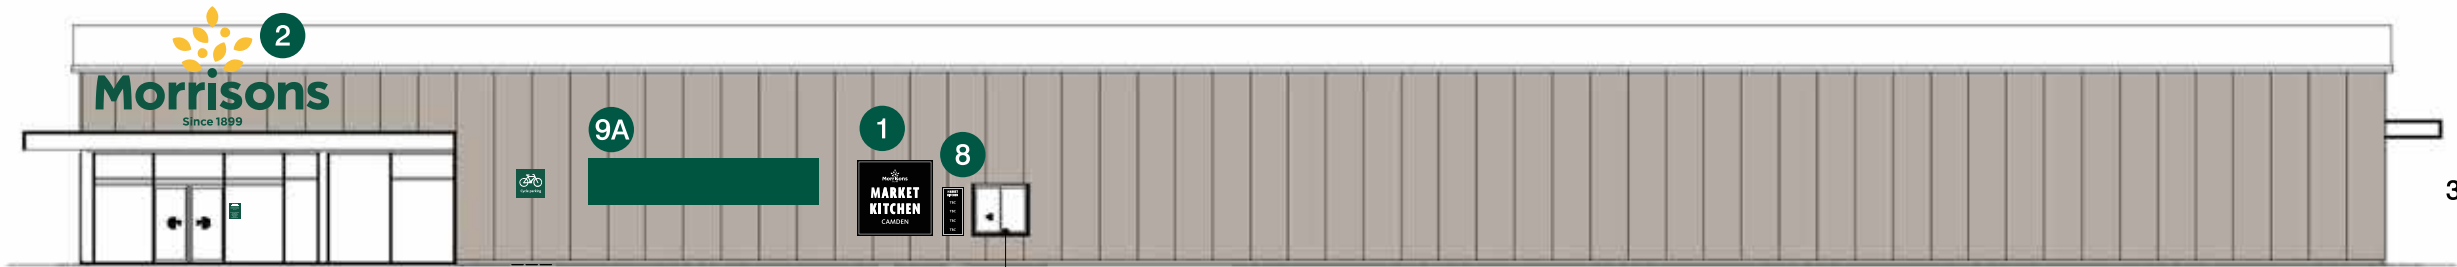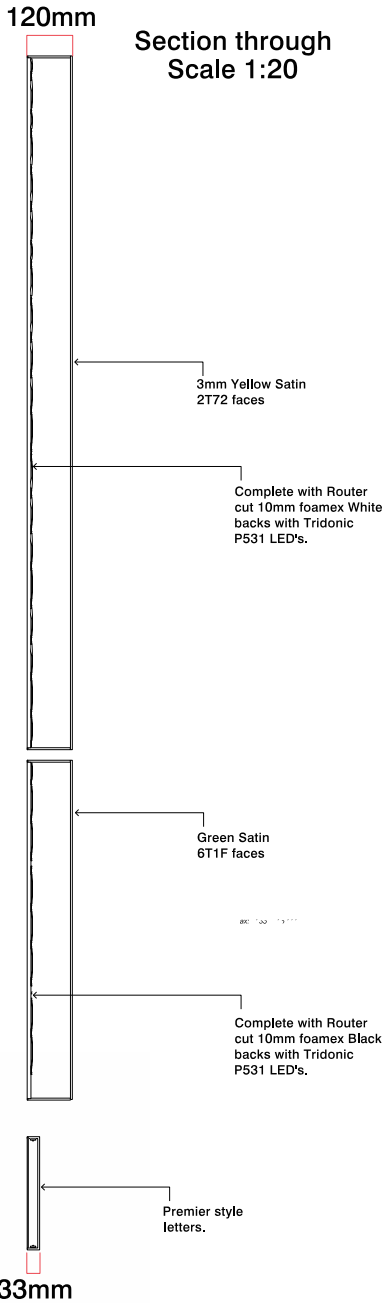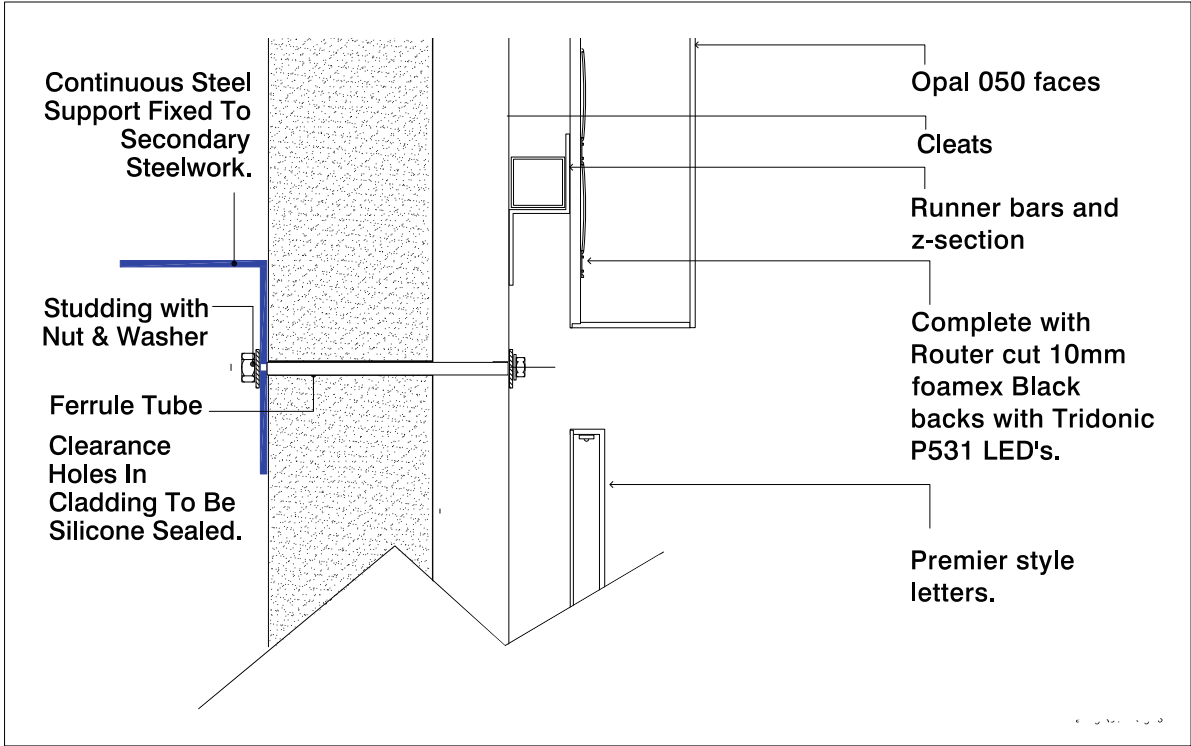

North Elevation: Chalk Farm Road
Scale 1:200



Temporary Site
Morrisons
Camden Town

Job Number
104597B
Page 4
Drawing Location
U:\2020\2020 Drawings\Morrisons

Scale
As shown @ A3
Issue / Rev
10

Drawn By
BF
Checked By
PM


Sales Rep
GS
Date
30/07/2020






BUTTERFIELD SIGNS LTD
174 Sunbridge Rd
Bradford
West Yorkshire
BD1 2RZ
Tel: 01274 722244
Fax: 01274 848996
Web: www.butterfieldsigns.co.uk

Sign 3 (Sign Ref: S1) - Scale 1:50
900mm Cap Height Morrisons Letters with Core logo

Aluminium U section frame colour: **RAL TBC**
Height from ground level to underside of sign - 3620mm
N.B Recommended fixing method for site substrate
Illumination not to exceed 400cdm²
Weight - 118kg

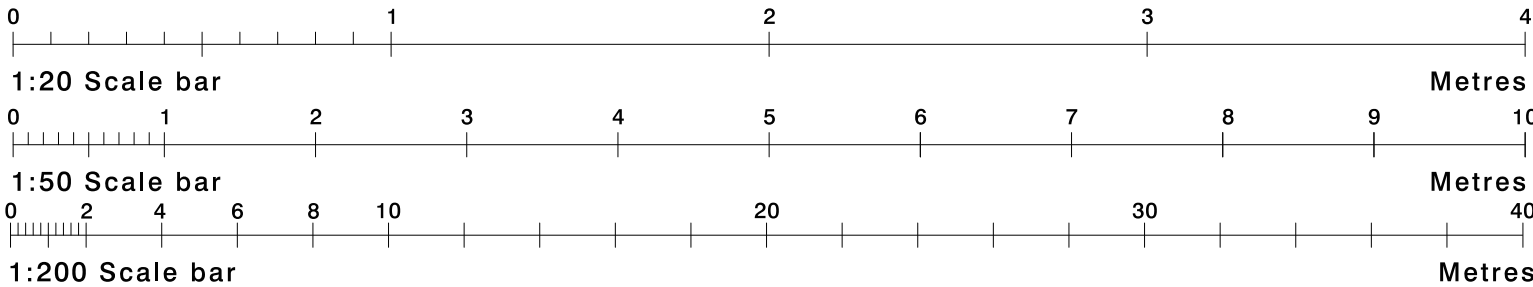

Kingspan Fixing - Heavy Weight Sign (Over 20Kg)

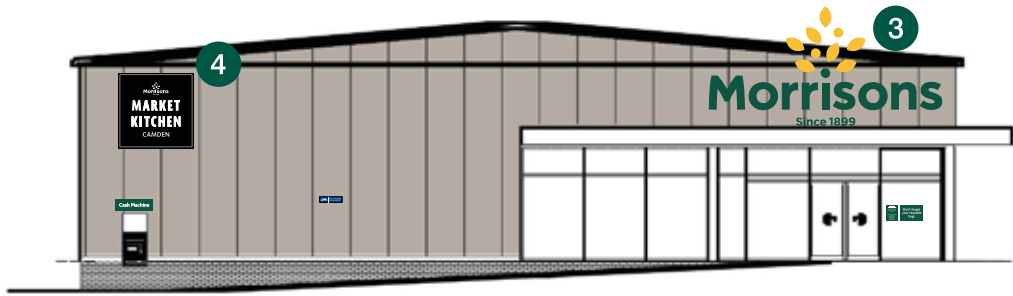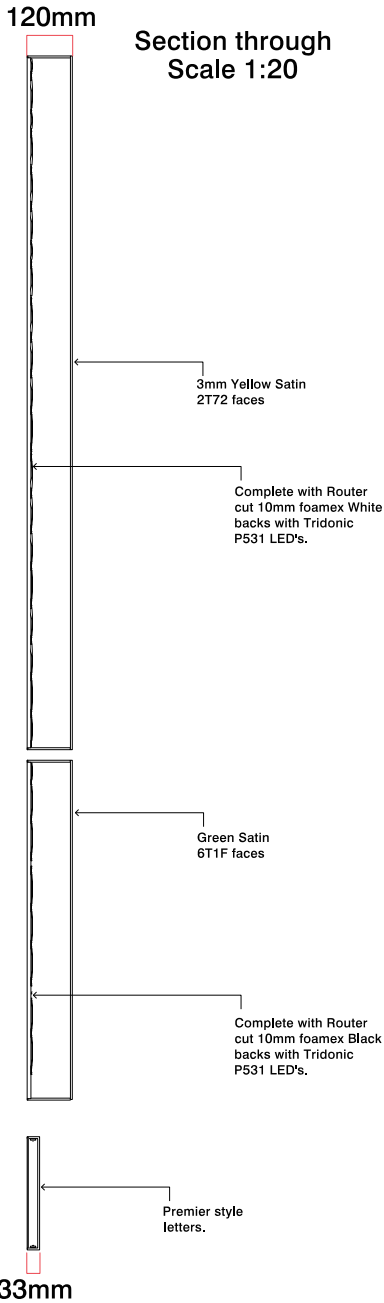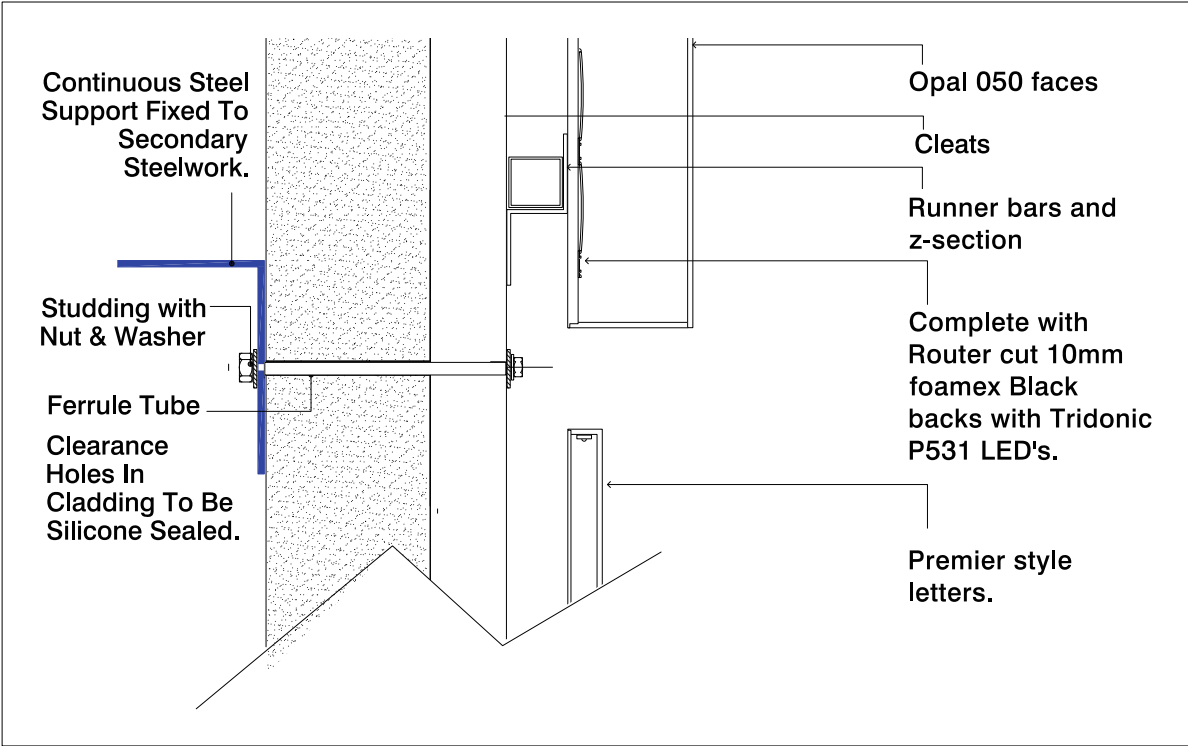

East Elevation: Tottenham Rise
Scale 1:200



Temporary Site
Morrisons
Camden Town

Job Number
104597B
Page 5
Drawing Location
U:\2020\2020 Drawings\Morrisons

Scale
As shown @ A3
Issue / Rev
10

Drawn By
BF
Checked By
PM


Sales Rep
GS
Date
30/07/2020



BUTTERFIELD SIGNS LTD
174 Sunbridge Rd
Bradford
West Yorkshire
BD1 2RZ
Tel: 01274 722244
Fax: 01274 848996
Web: www.butterfieldsigns.co.uk

Sign 4 (Sign Ref: CUSTOM) - Scale 1:20
Internally illuminated Flexface Box (Market Kitchen)


Internally illuminated via FL Vizion Edge strip LED modules.
Height from ground level to underside of sign - 3850mm
N.B Recommended fixing method for site substrate
Illumination not to exceed 400cdm²
Weight - 56kg

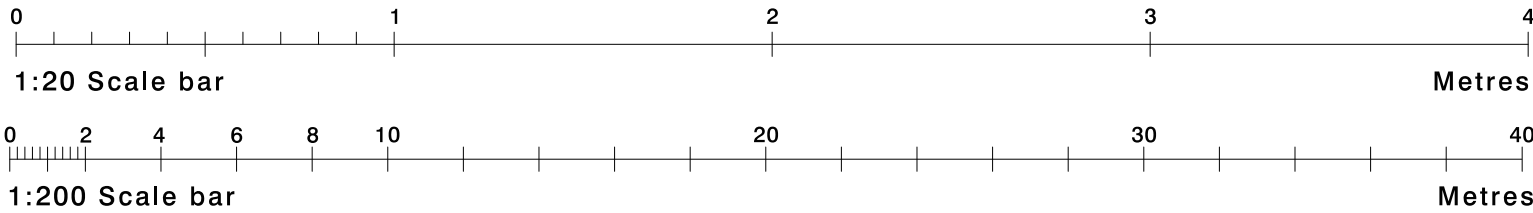



Front View



Section through
Scale 1:20

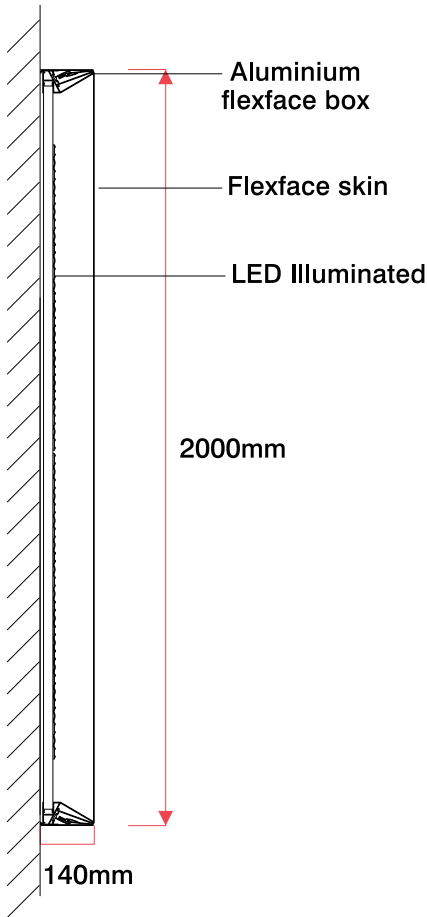

Kingspan Fixing - Heavy Weight Sign (Over 20Kg)

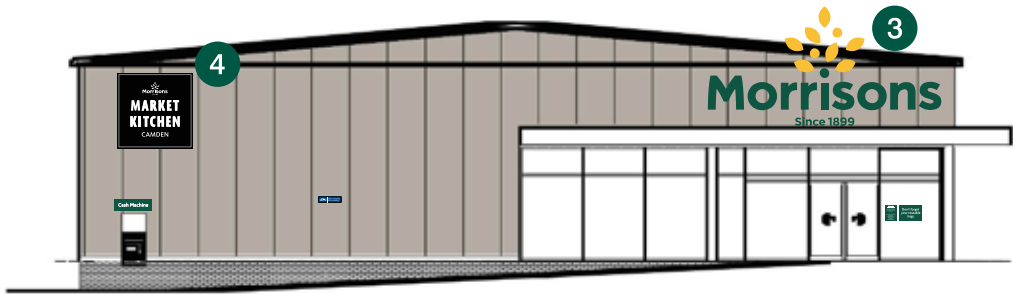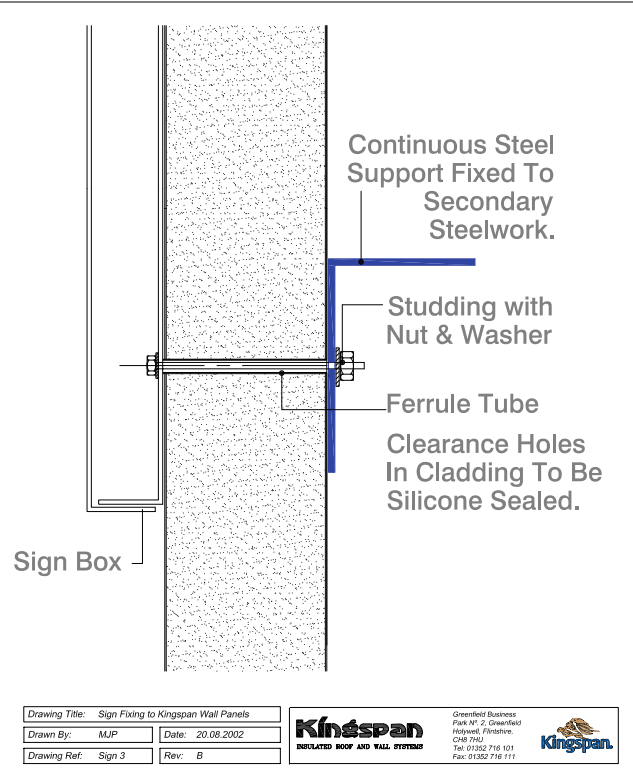

East Elevation: Tottenham Rise
Scale 1:200



Temporary Site
Morrisons
Camden Town

Job Number
104597B Page 6

Drawing Location
U:\2020\2020 Drawings\Morrisons

Scale
as shown @ A3

Issue / Rev
10

Drawn By
BF

Checked By
PM

Sales Rep
GS


Date
30/07/2020



BUTTERFIELD SIGNS LTD
174 Sunbridge Rd
Bradford
West Yorkshire
BD1 2RZ
Tel: 01274 722244
Fax: 01274 848996
Web: www.butterfieldsigns.co.uk

Sign 5 (Sign Ref: CUSTOM) - Scale 1:20
Internally illuminated Flexface Box (Market Kitchen)


Internally illuminated via FL Vizion Edge strip LED modules.
Height from ground level to underside of sign - 3580mm
N.B Recommended fixing method for site substrate
Illumination not to exceed 400cdm²
Weight - 56kg

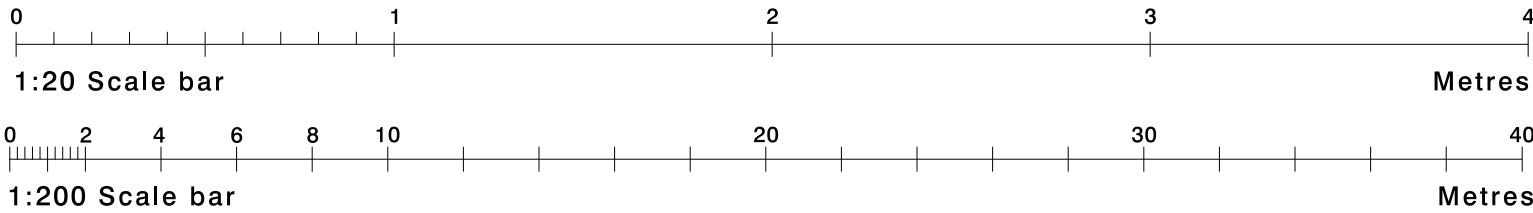



Front View



Section through
Scale 1:20

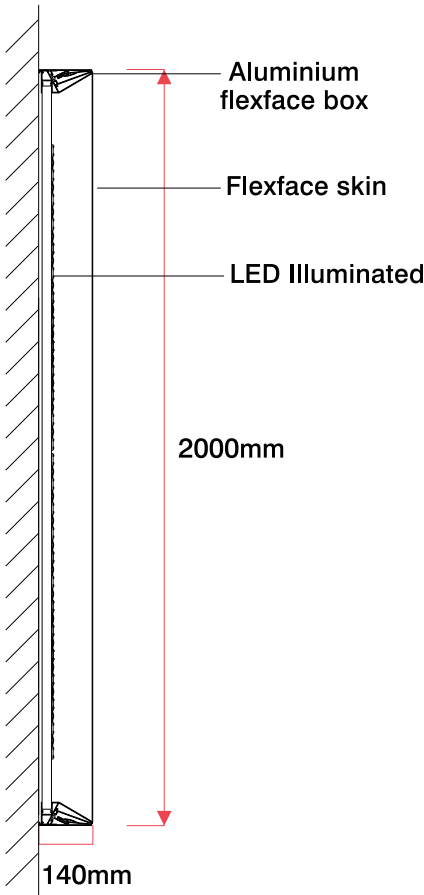

Kingspan Fixing - Heavy Weight Sign (Over 20Kg)

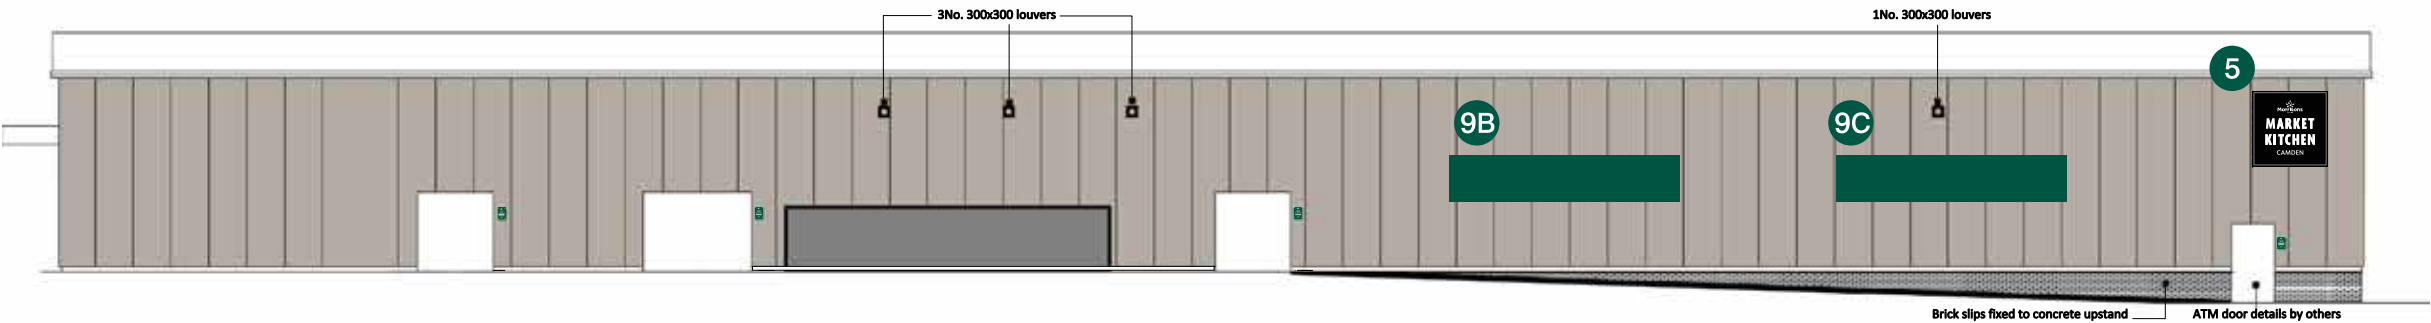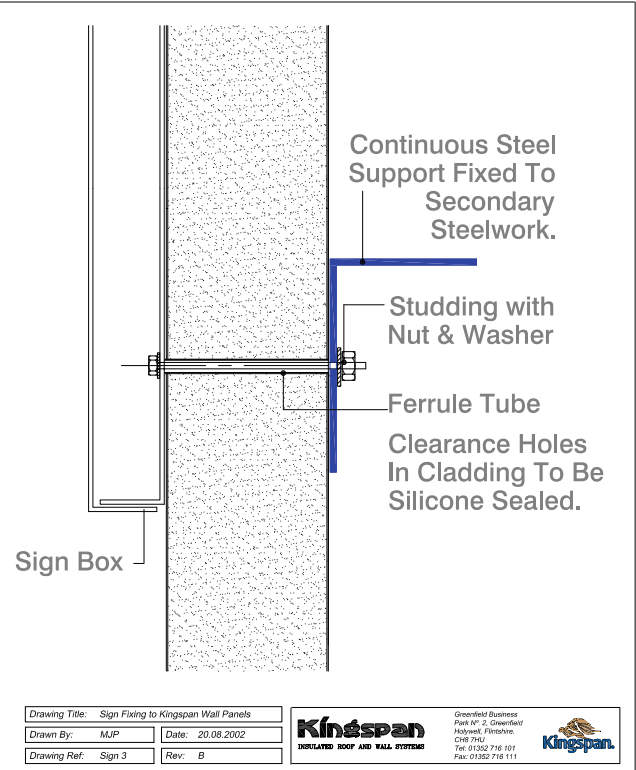

South Elevation: Railway Wall
Scale 1:200



Temporary Site
Morrisons
Camden Town

Job Number
104597B Page 7

Drawing Location
U:\2020\2020 Drawings\Morrisons

Scale
as shown @ A3

Issue / Rev
10

Drawn By
BF

Checked By
PM

Sales Rep
GS

Date
30/07/2020



BUTTERFIELD SIGNS LTD
174 Sunbridge Rd
Bradford
West Yorkshire
BD1 2RZ
Tel: 01274 722244
Fax: 01274 848996
Web: www.butterfieldsigns.co.uk

Sign 6 (Sign Ref: CUSTOM) - Scale 1:20
Internally illuminated W/M Totem with removable slats

Internally illuminated via FL Vizion Edge strip LED modules.


Slat Text TBC

Height from ground level to underside of sign - 2690mm

N.B Recommended fixing method for site substrate

Illumination not to exceed 400cdm²


Weight - 153kg

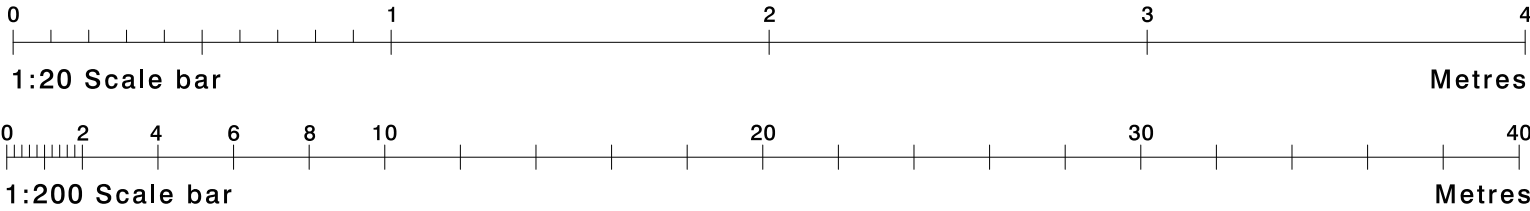


Front View



Section through
Scale 1:20

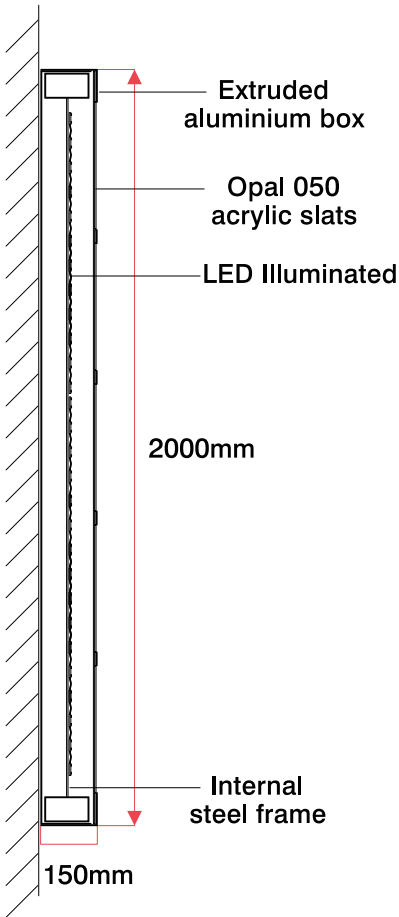

Kingspan Fixing - Heavy Weight Sign (Over 20Kg)

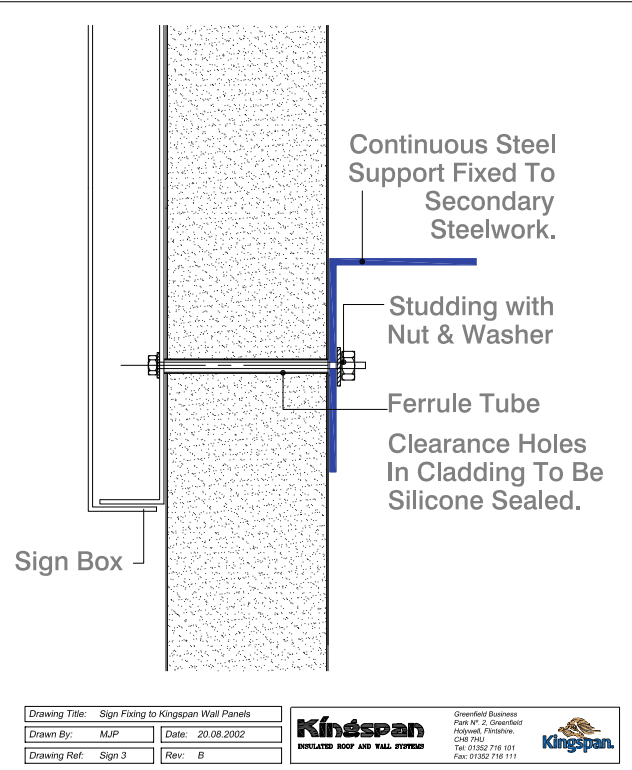

West Elevation: Car Park
Scale 1:200



Temporary Site
Morrisons
Camden Town

Job Number
104597B Page 8

Drawing Location
U:\2020\2020 Drawings\Morrisons

Scale
as shown @ A3

Issue / Rev
10

Drawn By
BF

Checked By
PM

Sales Rep
GS


Date
30/07/2020




BUTTERFIELD SIGNS LTD
174 Sunbridge Rd
Bradford
West Yorkshire
BD1 2RZ
Tel: 01274 722244
Fax: 01274 848996
Web: www.butterfieldsigns.co.uk

Sign 7 (Sign Ref: CUSTOM) - Scale 1:20
Internally illuminated Flexface Box (Market Kitchen)


Internally illuminated via FL Vizion Edge strip LED modules.
Height from ground level to underside of sign - 2690mm
N.B Recommended fixing method for site substrate
Illumination not to exceed 400cdm²
Weight - 56kg

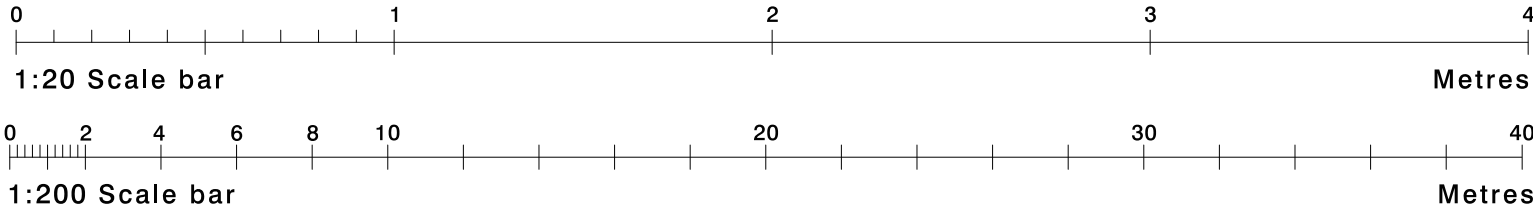


Front View

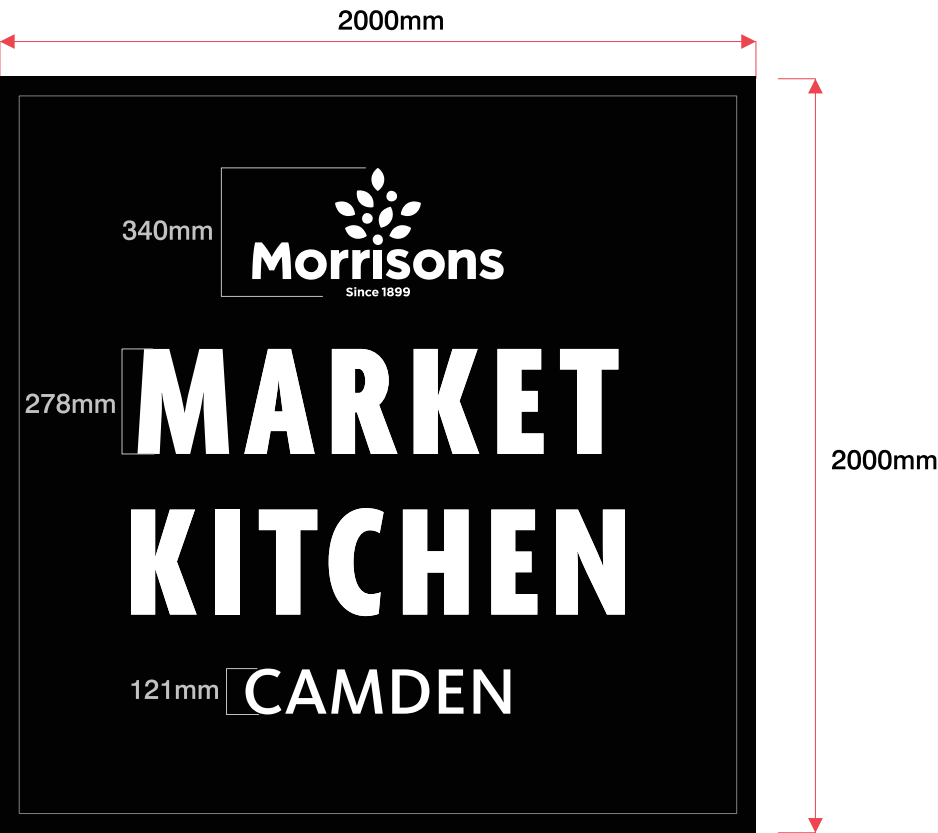

Section through
Scale 1:20

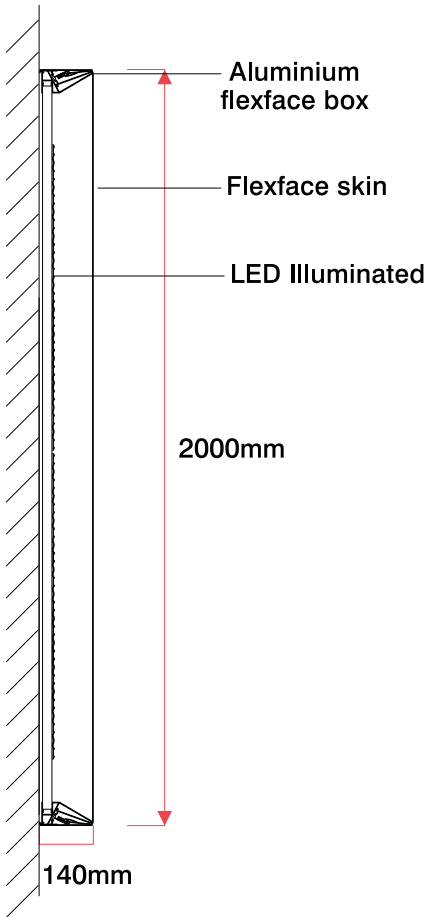

Kingspan Fixing - Heavy Weight Sign (Over 20Kg)

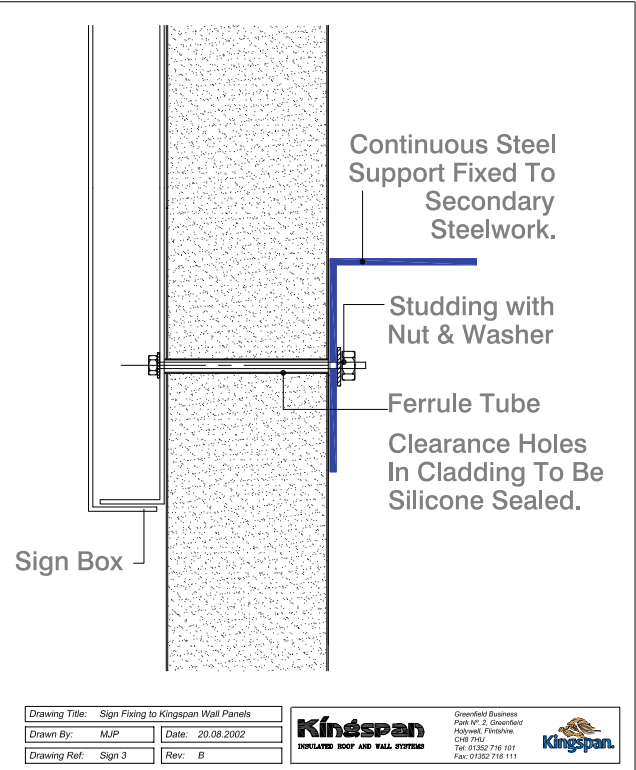

West Elevation: Car Park
Scale 1:200



Temporary Site
Morrisons
Camden Town

Job Number
104597B Page 9

Drawing Location
U:\2020\2020 Drawings\Morrisons

Scale
as shown @ A3

Issue / Rev
10

Drawn By
BF

Checked By
PM

Sales Rep
GS

Date
30/07/2020



BUTTERFIELD SIGNS LTD
174 Sunbridge Rd
Bradford
West Yorkshire
BD1 2RZ
Tel: 01274 722244
Fax: 01274 848996
Web: www.butterfieldsigns.co.uk

Sign 8 (Sign Ref: CUSTOM) - Scale 1:20
W/M Menu Sign with removable slats

Internally illuminated via FL Vizion Edge strip LED modules.



Slat Text TBC

Height from ground level to underside of sign - 785mm


N.B Recommended fixing method for site substrate

Illumination not to exceed 400cdm²

Weight - 61kg

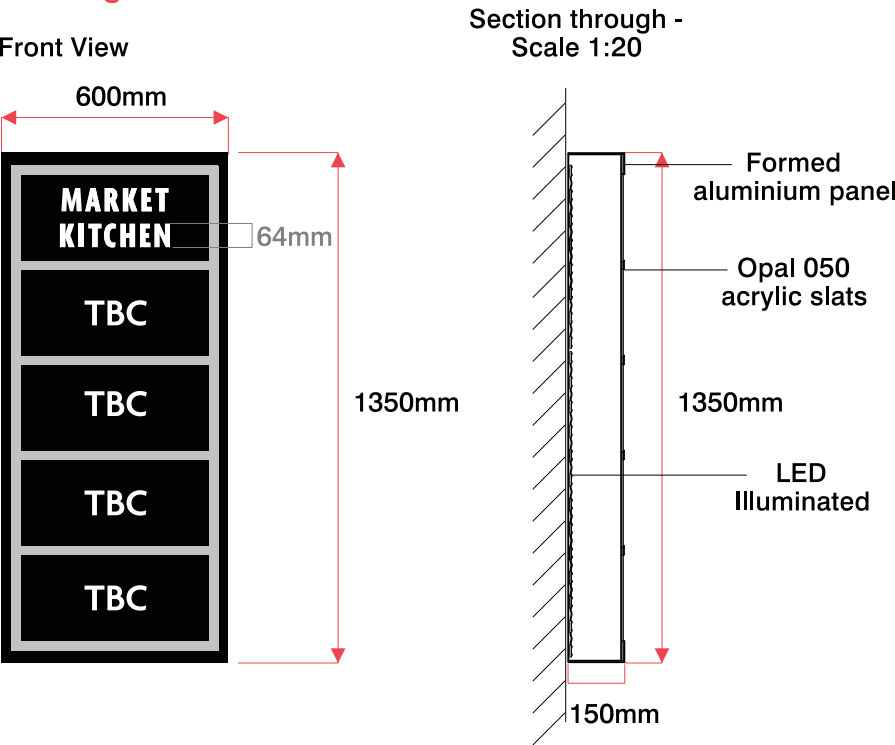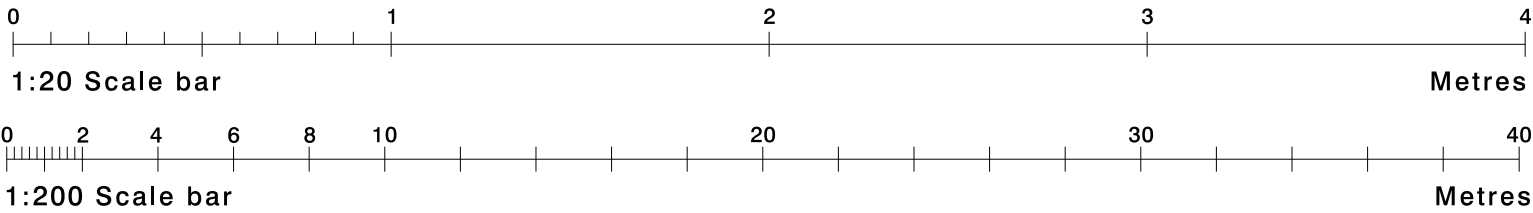

Kingspan Fixing - Heavy Weight Sign (Over 20Kg)

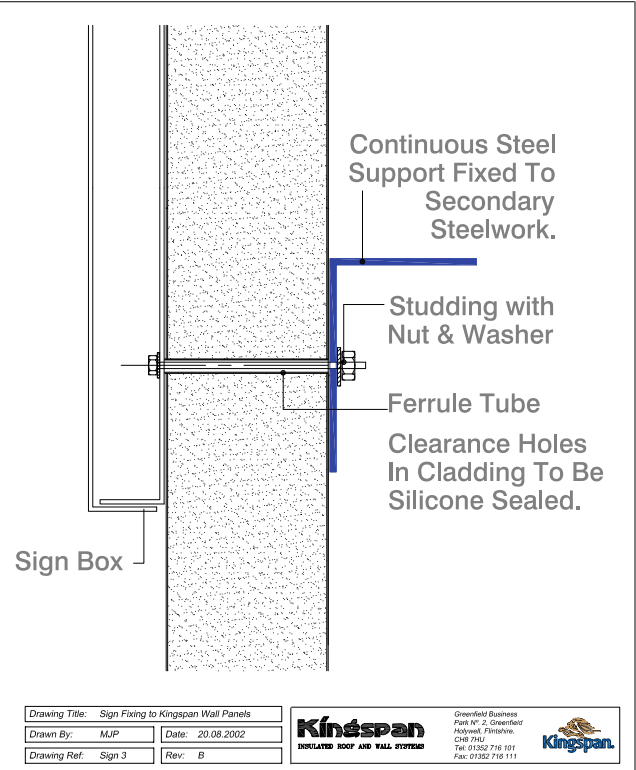

North Elevation: Chalk Farm Road
Scale 1:200

SERVICE HATCH DETAILS TAKEN
FROM MBE GLAZING DRAWING
REFERENCE 46551-02A



Temporary Site
Morrisons
Camden Town

Job Number
104597B

Page 10

Drawing Location
U:\2020\2020 Drawings\Morrisons

Scale
as shown @ A3

Issue / Rev
10

Drawn By
BF

Checked By
PM

Sales Rep
GS

Date
30/07/2020



BUTTERFIELD SIGNS LTD
174 Sunbridge Rd
Bradford
West Yorkshire
BD1 2RZ
Tel: 01274 722244
Fax: 01274 848996
Web: www.butterfieldsigns.co.uk

Sign 9 (Sign Ref: CUSTOM) - Scale 1:50
PVC Marketing Banner Signs


3No. PVC Marketing Banner Signs, with eyelet fixings.

Height from ground level to underside of signs:


9A - 1550mm

9B - 2470mm

9C - 2140mm

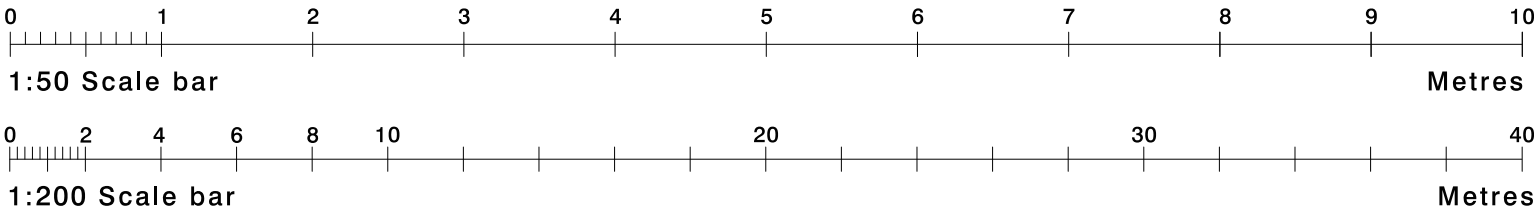


Front View

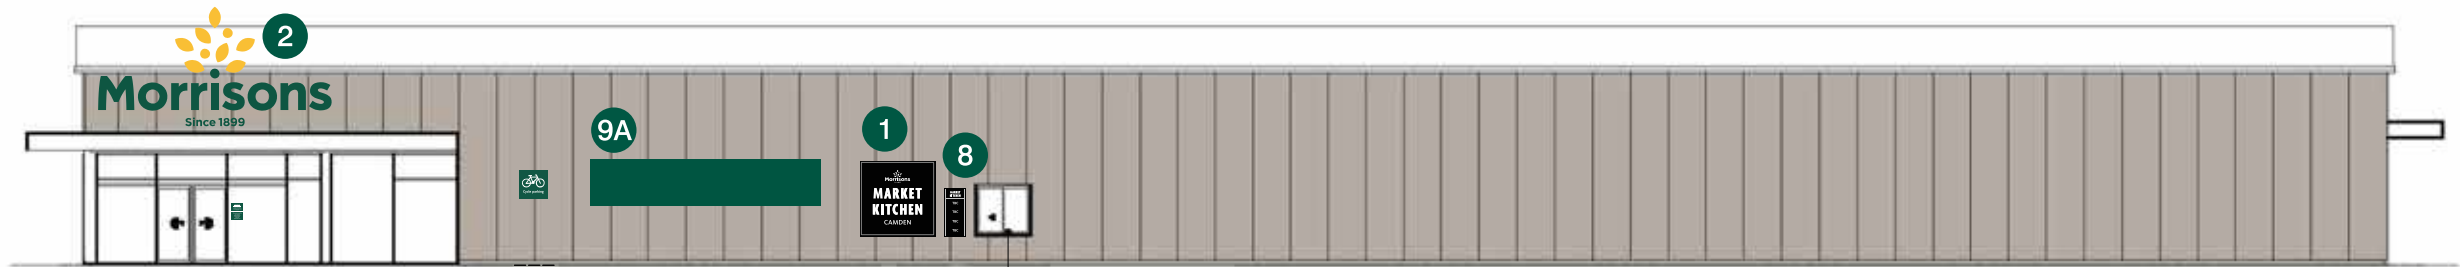

North Elevation: Chalk Farm Road
Scale 1:200

SERVICE HATCH DETAILS TAKEN FROM MBE GLAZING DRAWING REFERENCE 46551-02A

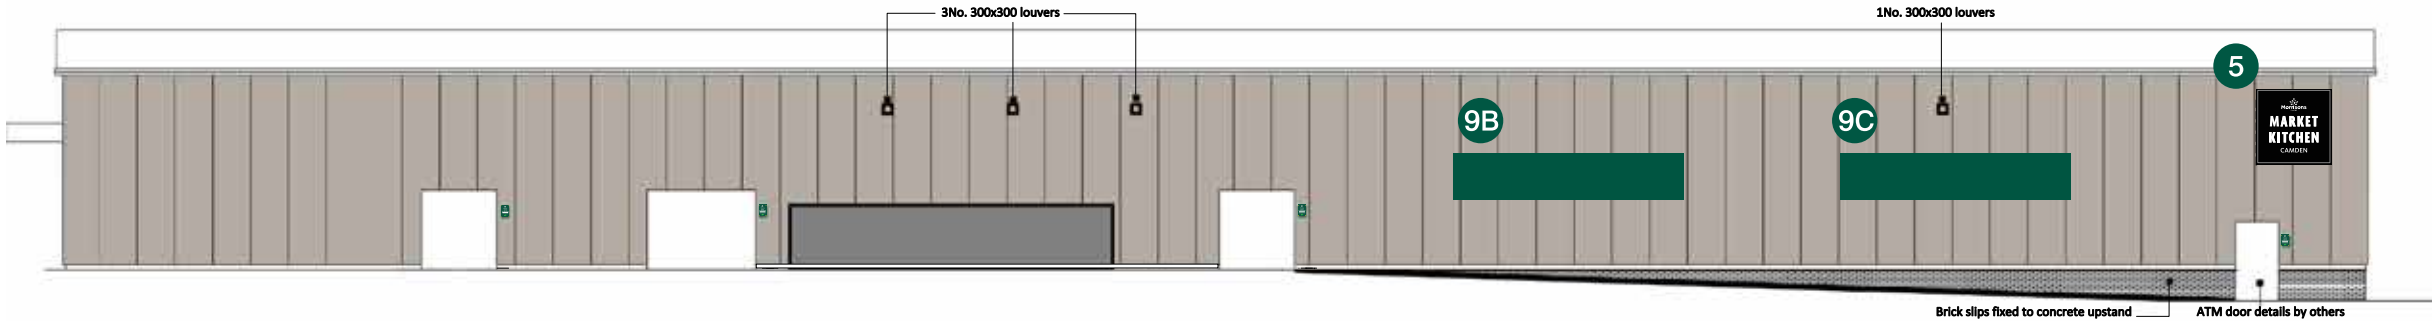

South Elevation: Railway Wall
Scale 1:200

Brick slips fixed to concrete upstand ATM door details by others



Temporary Site
Morrisons
Camden Town

Job Number
104597B

Page 11

Drawing Location
U:\2020\2020 Drawings\Morrisons

Scale
as shown @ A3

Issue / Rev
10

Drawn By
BF

Checked By
PM

Sales Rep
GS

Date
30/07/2020



BUTTERFIELD SIGNS LTD
174 Sunbridge Rd
Bradford
West Yorkshire
BD1 2RZ
Tel: 01274 722244
Fax: 01274 848996
Web: www.butterfieldsigns.co.uk


(Sign Ref: CP1D) - Scale 1:25
Welcome Sign

2No. 2.5mm flat aluminium panels with digital print applied to face.
Opening hours to be store specific
Height from ground to underside of sign 1400mm

(Sign Ref: CP3I) - Scale 1:25
5MPH Sign

1No. 2.5mm flat aluminium panel with applied vinyl to face.
750mm Diameter
Height from ground to underside of sign 600mm

Both signs to be mounted onto a 76mm Ø galvanised post with signfix channel and horse shoe clips to rear of panels.
To be core drilled with post fixed to base.

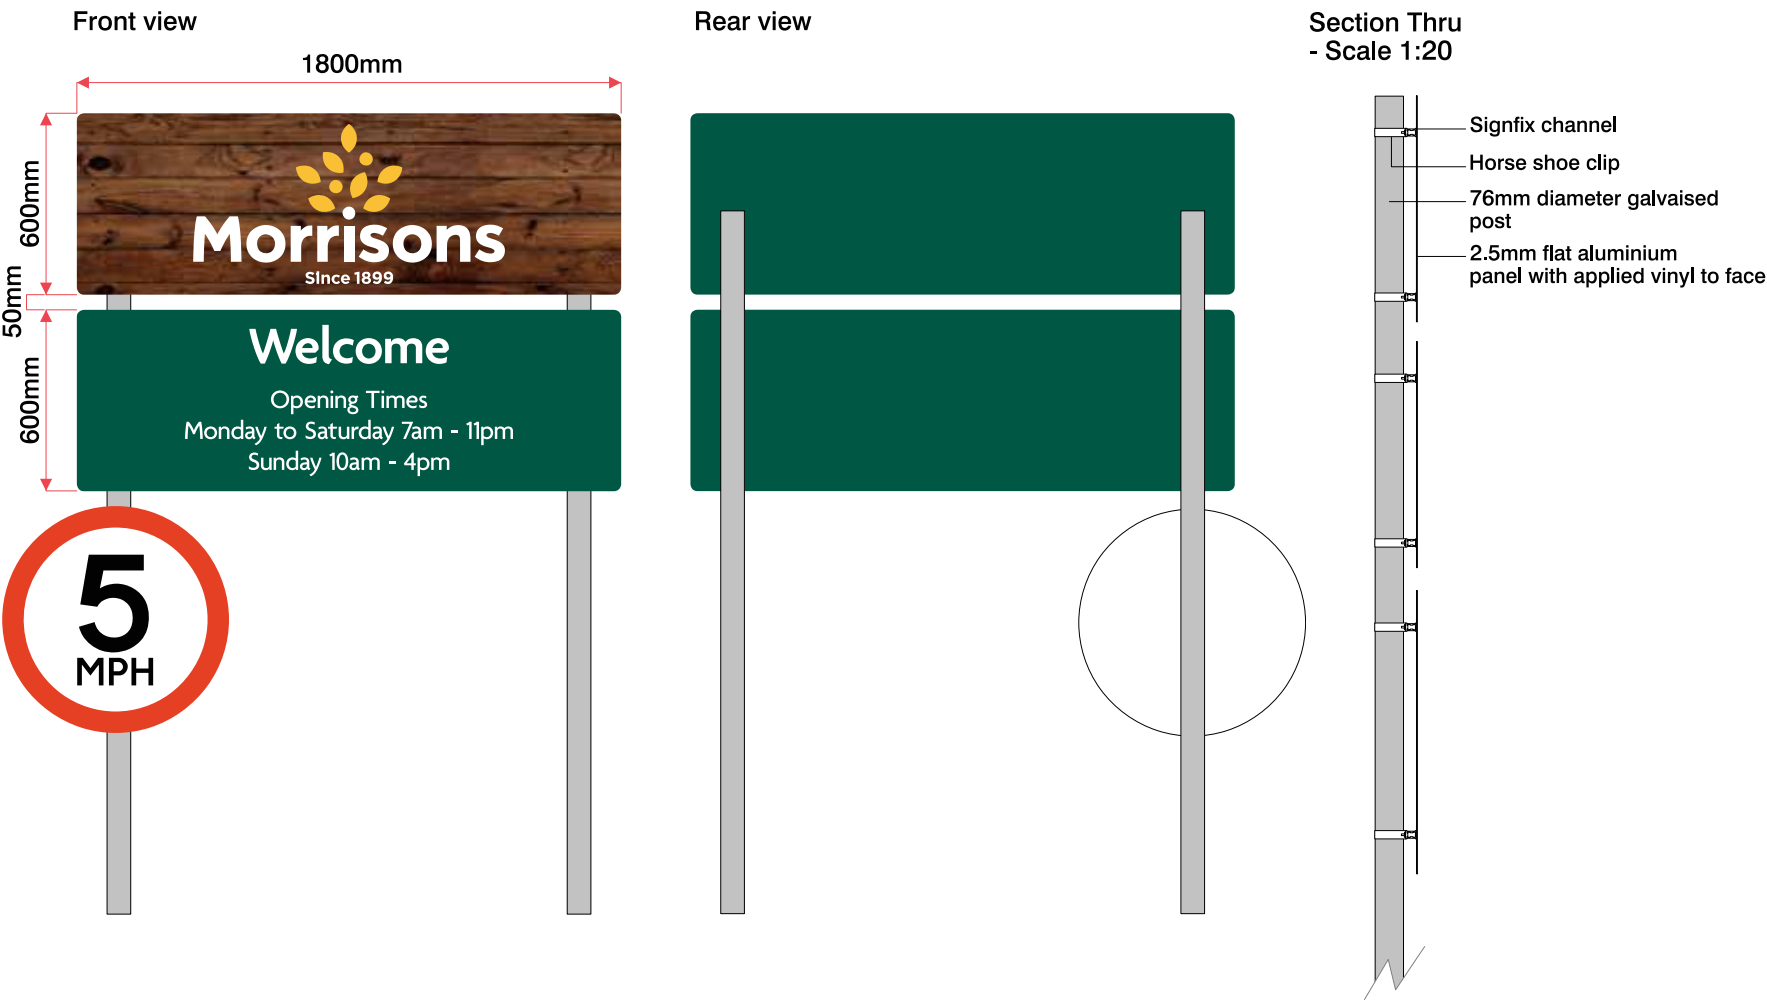

Temporary Site
Morrisons
Camden Town

Job Number
104597B

Page 12

Drawing Location
U:\2020\2020 Drawings\Morrisons

Scale
As shown @ A3

Issue / Rev
10

Drawn By
BF

Checked By
PM

Sales Rep
GS

Date
30/07/2020



BUTTERFIELD SIGNS LTD
174 Sunbridge Rd
Bradford
West Yorkshire
BD1 2RZ
Tel: 01274 722244
Fax: 01274 848996
Web: www.butterfieldsigns.co.uk

(Sign ref: CP22A) - Scale 1:10
Trolley Park Sign ("Please Collect")

16No. vinyl prints applied back to back
to glazed trolley parks.
900mm x 450mm



(Sign ref: CP22C) - Scale 1:5
Trolley Park Sign (Trolley Symbol)

8No. vinyl prints to glazed trolley parks.
362mm x 300mm



(Sign ref: CP22B) - Scale 1:10
Trolley Park Sign (Operating Instructions)

4No. aluminium panels with applied vinyl display.
500mm x 780mm



(Sign ref: S9) - Scale 1:5
Trolley Park Sign (Reusable Bags)

8No. vinyl prints to glazed trolley parks.
300mm x 200mm



(Sign Ref: S13) - Scale 1:2
CCTV Sign

6No. Foamex panel with applied vinyl display.
210mm x 297mm



Temporary Site
Morrisons
Camden Town

Job Number
104597B

Page 13

Drawing Location
U:\2020\2020 Drawings\Morrisons

Scale
As shown @ A3

Issue / Rev
10

Drawn By
BF

Checked By
PM

Sales Rep
GS

Date
30/07/2020



BUTTERFIELD SIGNS LTD
174 Sunbridge Rd
Bradford
West Yorkshire
BD1 2RZ
Tel: 01274 722244
Fax: 01274 848996
Web: www.butterfieldsigns.co.uk

(Sign Ref: S4) - Scale 1:10
Cash Machine Sign

1No. 2.5mm formed aluminium panel finished green with 50mm returns
and face applied vinyl.
1000mm x 300mm



(Sign ref: CUSTOM) - Scale 1:10
Reusable Bags Sign

1No. Applied vinyl to existing glazing
600mm x 400mm
CUSTOM SIZE



(Sign Ref: S7) - Scale 1:2
Car Park Disclaimer Notice Sign

2No. Applied vinyl to glazing
300mm x 200mm



(Sign Ref: S8) - Scale 1:2
Store Operator Address Sign

2No. Applied vinyl to glazing
300mm x 200mm



Temporary Site
Morrisons
Camden Town

Job Number
104597B Page 14

Drawing Location
U:\2020\2020 Drawings\Morrisons

Scale
As shown @ A3

Issue / Rev
10

Drawn By
BF

Checked By
PM

Sales Rep
GS

Date
30/07/2020



BUTTERFIELD SIGNS LTD
174 Sunbridge Rd
Bradford
West Yorkshire
BD1 2RZ
Tel: 01274 722244
Fax: 01274 848996
Web: www.butterfieldsigns.co.uk

(Sign Ref: CP13) - Scale 1:10
Respect Our Neighbours Sign

1No. Wall mounted 2.5mm aluminium panel
finished green with face applied vinyl.
600mm x 400mm



(Sign Ref: CP14) - Scale 1:5
Ring Bell Sign

1No. Wall mounted 2.5mm aluminium panel
finished green with face applied vinyl.
300mm x 200mm



(Sign Ref: CP4F) - Scale 1:20
Bicycle Parking Sign

1No. Wall mounted 2.5mm flat aluminium panel
finished green with face applied vinyl.
600mm X 600mm



(Sign Ref: CP4M) - Scale 1:20
Exit Directional Sign

1No. 2.5mm flat aluminium panel finished green with face
applied vinyl. Mounted onto a 76mm Ø galvanised post
with signfix channel and horse shoe clips to panel rear.
To be core drilled with post fixed to base.
600mm x 600mm

Height from ground to underside of sign 2000mm



(Sign Ref: CUSTOM) - Scale 1:5
Non-Standard Bike Parking Sign

1No. Wall mounted 2.5mm flat aluminium panel
finished with with face applied digitally printed vinyl.
600mm x 250mm



Temporary Site
Morrisons
Camden Town

Job Number
104597B Page 15

Drawing Location
U:\2020\2020 Drawings\Morrisons

Scale
As shown @ A3

Issue / Rev
10

Drawn By
BF

Checked By
PM

Sales Rep
GS

Date
30/07/2020



BUTTERFIELD SIGNS LTD
174 Sunbridge Rd
Bradford
West Yorkshire
BD1 2RZ
Tel: 01274 722244
Fax: 01274 848996
Web: www.butterfieldsigns.co.uk

(Sign Ref: CP30) - Scale 1:20
No Entry Sign

1No. 2.5mm flat aluminium panel with applied vinyl to face.
750mm High

(Sign Ref: CUSTOM) - Scale 1:20
Deliveries Access Only Sign

1No. 2.5mm aluminium panel finished green with face applied vinyl.
600mm x 600mm

Both signs to be mounted onto a 76mm Ø galvanised post with signfix channel and horse shoe clips to rear of panels.
To be core drilled with post fixed to base.

Height from ground to underside of sign 1250mm

(Sign Ref: CP12) - Scale 1:10
Goods Vehicles Only Sign

1No. 2.5mm aluminium panel finished green with face applied vinyl. To be wall mounted
900mm x 350mm



Temporary Site
Morrisons
Camden Town

Job Number
104597B Page 16

Drawing Location
U:\2020\2020 Drawings\Morrisons

Scale
As shown @ A3

Issue / Rev
10

Drawn By
BF

Checked By
PM

Sales Rep
GS

Date
30/07/2020



BUTTERFIELD SIGNS LTD
174 Sunbridge Rd
Bradford
West Yorkshire
BD1 2RZ
Tel: 01274 722244
Fax: 01274 848996
Web: www.butterfieldsigns.co.uk

REVISIONS

11/08/20 - ISSUE 2 - BF, Requested by SMD

Elevations added from client - new signage proposed in location to suit.
Note added regarding banner signage.
Sign 1 - 8: Candela measurement added. Dimensions of letter size added. Height from ground updated to suit elevation drawings. Note added regarding fixing methods.
Site map updated to suit amendments made.
CP5A (Disabled Badge Holders Parking sign) - Quantity changed to 1 (TBC note removed)
S13 (CCTV Sign) - Quantity changed to 6No. Plotted on elevation drawings & map adjacent to fire doors.
S7 (Car Park Disclaimer Notice Sign) & S8 (Store operator address sign) - Spec altered to vinyl - to be applied to glazing.
CP13 (Please respect our neighbours) & CP14 (Please ring bell sign) - changed to wall mounted
CP4F (Bicycle Parking) - Spec changed to 1No. post mounted and 3No. Wall mounted.
CP30 (No Entry Sign)- Changed to post mounted - to be positioned with new "Deliveries access only" panel.
CP4M (Exit Sign)- Changed to post mounted
'Deliveries access only panel' - changed to 600mm square panel - to be post mounted and positioned with CP30 (No Entry Sign)
CP12 (Goods Vehicles Only Sign) - Changed to wall mounted panel
CP25 (Shopping Trolley Notice Sign) - Removed from booklet
"Don't forget your reusable bags" Sign - Changed spec to vinyl to be applied to glazing. Sign ref changed to custom to suit enlarged size.

24/08/20 - ISSUE 3 - BF, Requested by GS

CP1D - Sign relocated to beside Trolley bay on opposite side of road
CP2 - Removed from booklet
CP4F (Bicycle Parking) - Post mounted signage removed from booklet
S7, S8, CP13, CP14 & Reusable Bags Sign (Custom) fixing method inputted into sign index on map for further clarity.
Kingspan fixing method added to each building sign along with total weight of sign.

07/09/20 - ISSUE 4 - BF, Requested by SMD

Morrisons banner sign - Removed from booklet
Fixing method added to site map index
CP3I - removed from booklet
CP4F - Quantity changed to 2No. (Employee cycle sign removed)
1No. Trolley bay removed from booklet - Trolley signage quantities amended to suit.
CP13 & CP14 - Changed to Wall mounted.
Site map & Elevations updated to suit changes

10/09/20 - ISSUE 5 - BF, Requested by SMD

Elevation notes removed.
Morrisons banner sign - Added into booklet (Dimensions increased to suit 20ft x 8ft). South elevation Banner sign 9C, repositioned due to bin store obscuring view of signage, 9B Positioned moved slightly to centralise banners along elevation.
CP3I - 1No. Added to booklet - To be positioned on same pole as CP1D
Signs 1 & 8 - Repositioned to run in line with bottom of service hatch.
CP5A - Repositioned to centre of disabled bays.
Page 17 - added to booklet
Sign 2 & 3 - Fixing method updated.
Elevations & map updated to suit changes.

14/10/20 - ISSUE 6 - BF, Requested by GS

Morrisons banner sign - Removed from booklet
Signs 1,4,5 & 7 - section thru updated
Sign 6 & 8 - Return changed to 150mm, section thru updated

30/10/20 - ISSUE 7 - BF, Requested by GS

New site map added and signage plotted
Plant enclosures removed from elevation drawings.
CP4F - Cycle parking changed to 1No.
CP4F on east elevation removed from booklet and replaced with non-standard bike parking sign (artwork & Dimensions TBC)

06/11/20 - ISSUE 8 - BF, Requested by GS

Non-standard bike parking sign - artwork amended

06/11/20 - ISSUE 9 - WO, Requested by GS

Pedestrian Crossing Signs removed
Welcome Sign w/ Spped limit Sign relocated
New Trolley Bay added to booklet
Sign 09 - PVC Banners added to booklet
Disabled Parking removed

09/12/20 - ISSUE 10 - WO, Requested by GS

ANPR Column signage removed



Temporary Site
Morrisons
Camden Town

Job Number
104597B

Page 18

Drawing Location
U:\2020\2020 Drawings\Morrisons

Scale
As shown @ A3

Issue / Rev
10

Drawn By
BF

Checked By
PM

Sales Rep
GS

Date
30/07/2020



BUTTERFIELD SIGNS LTD
174 Sunbridge Rd
Bradford
West Yorkshire
BD1 2RZ
Tel: 01274 722244
Fax: 01274 848996
Web: www.butterfieldsigns.co.uk