



Copyright Hawkins\Brown Architects
 No implied licence exists. This drawing should not be used to calculate areas for the purposes of valuation. Do not scale this drawing. All dimensions to be checked on the site by the contractor and such dimensions to be their responsibility. All work must comply with relevant British Standards and Building Regulations requirements. Drawing errors and omissions to be reported to the architect. To be read in conjunction with Architect's specification and other consultant information.

Rev	Description	Date
-----	-------------	------

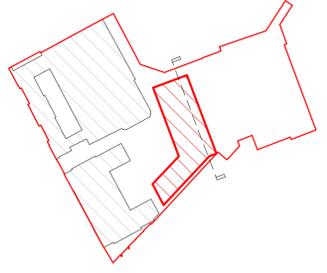

Site Plan: NTS

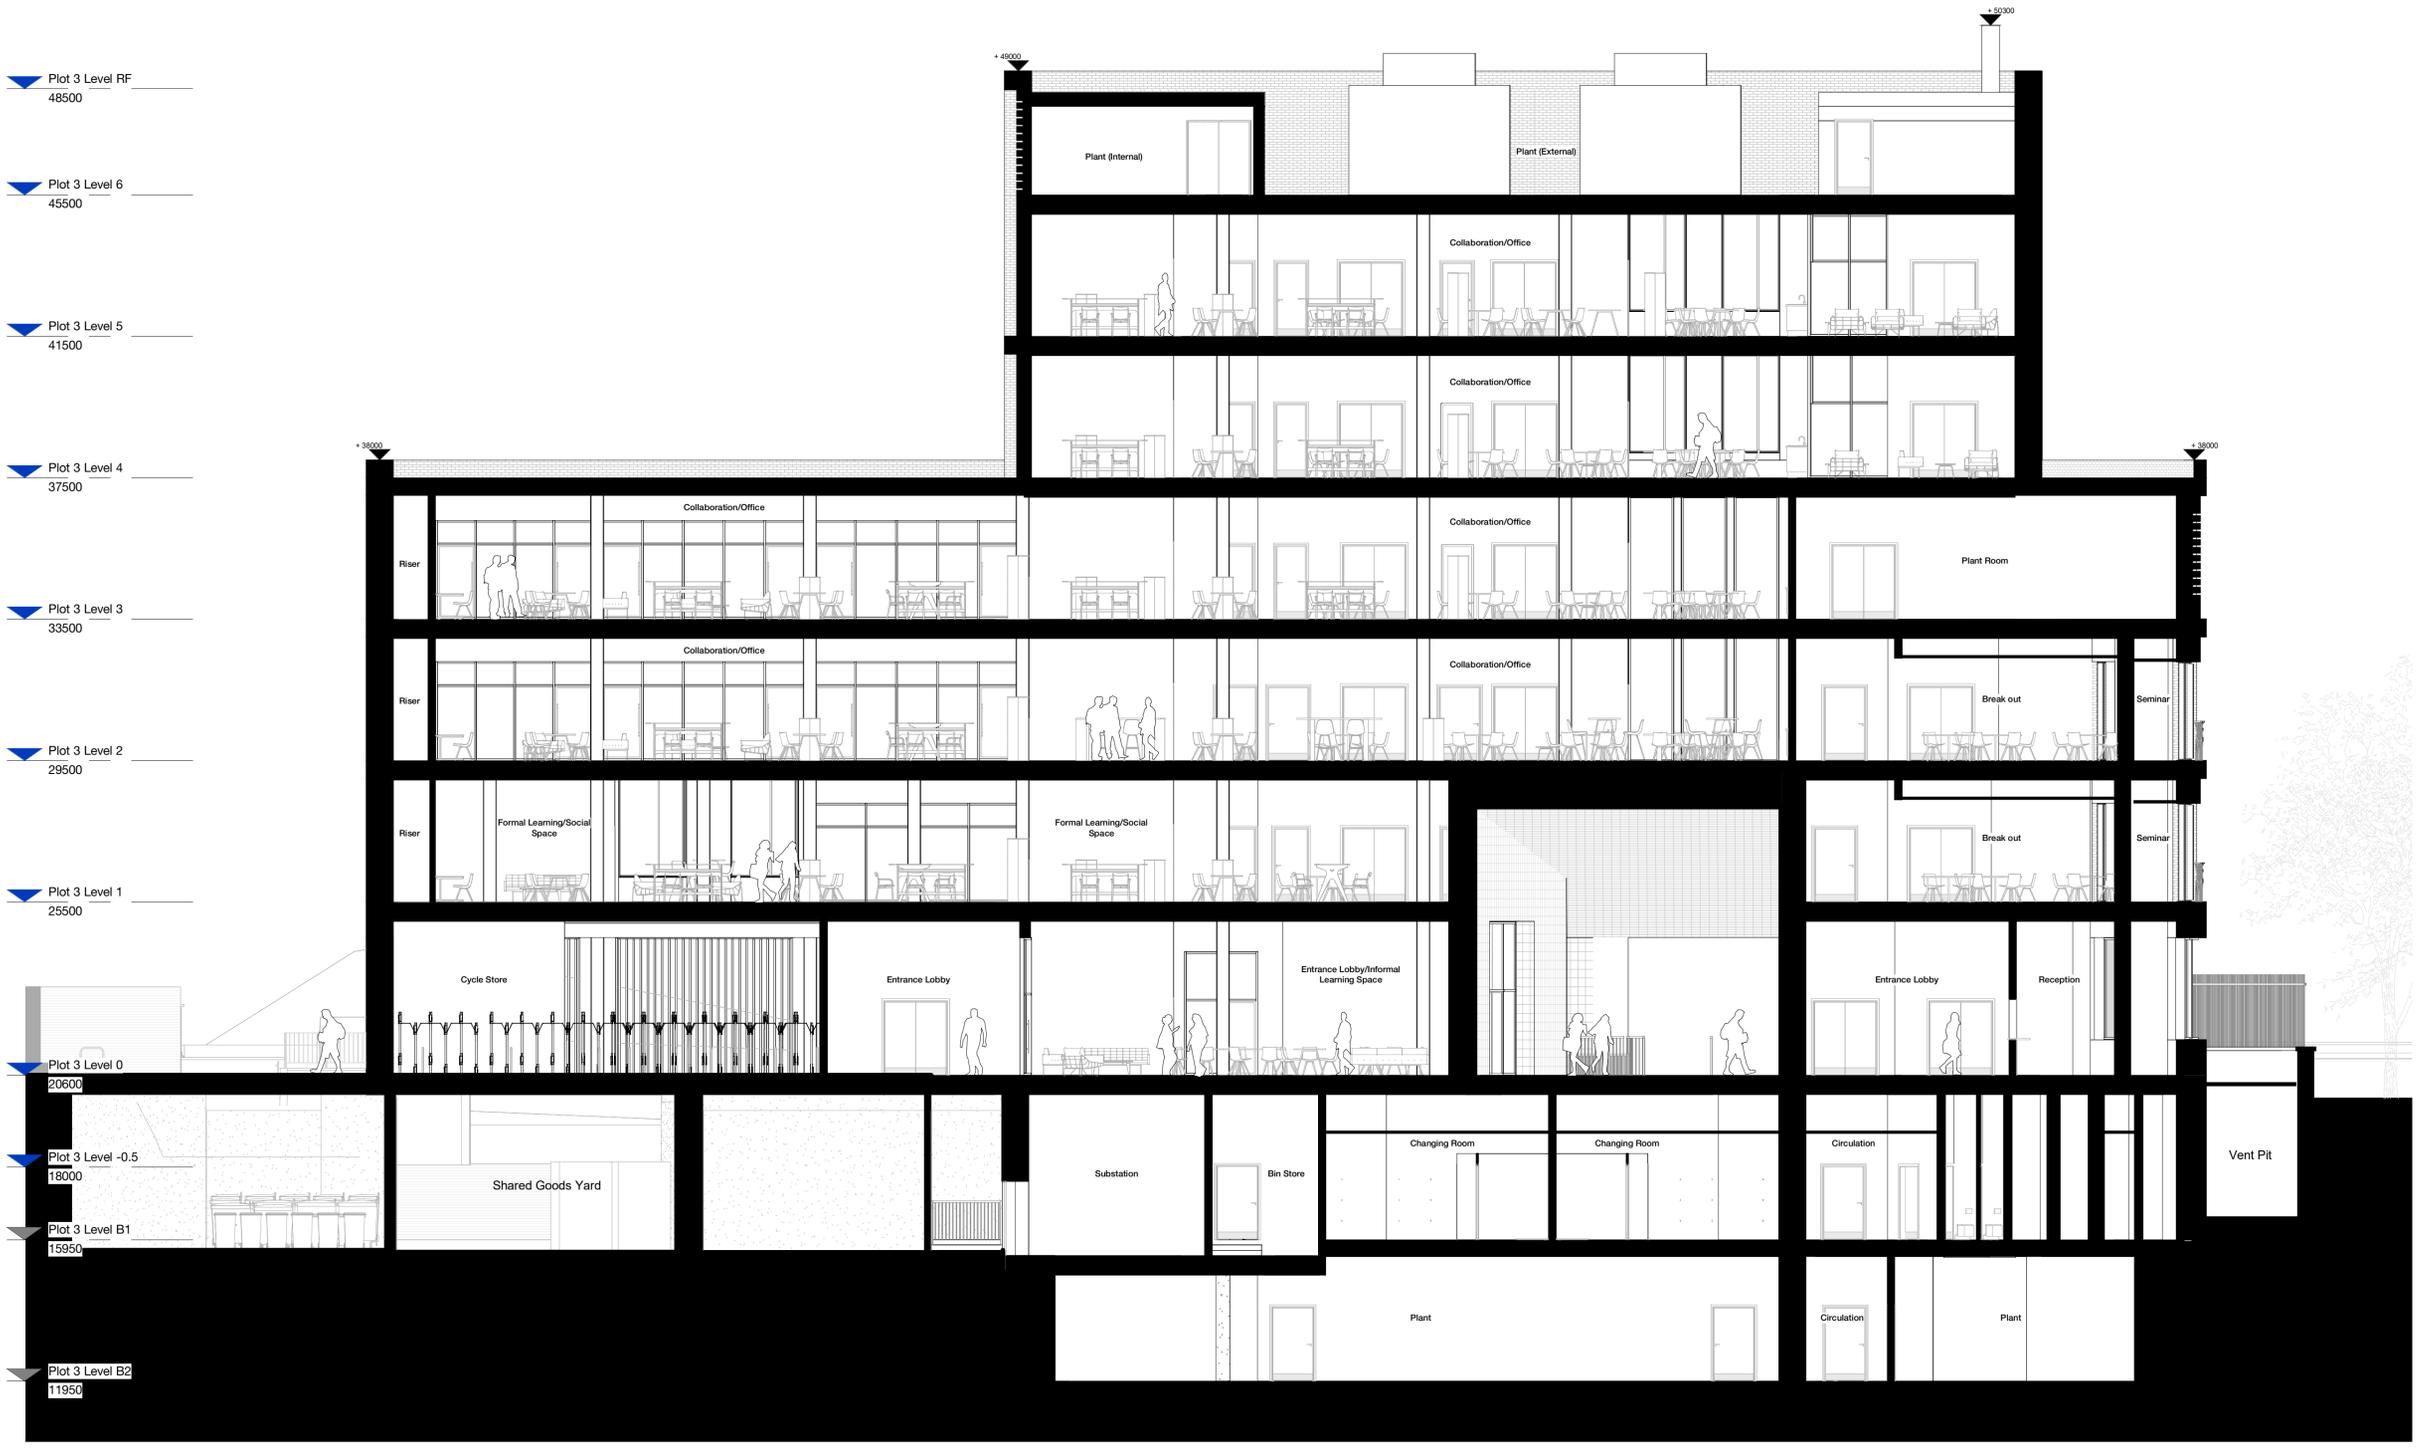

159 St John Street London EC1V 4QJ
 mail@hawkinsbrown.com hawkinsbrown.com

Hawkins\Brown

Project
 256 Gray's Inn Road
 London
 WC1X 8LD

Drawing
 Plot 3 Section AA - Proposed

Scale @ A1 1 : 100	Date May 2019
-----------------------	------------------

Drawn By	Checked By
----------	------------


Job Number 17056	Status P1	Purpose of Issue Planning
---------------------	--------------	------------------------------

Drawing No. BEMP-HBA-P3-ZZ-DR-A-20-1300	Rev
--	-----


← Goods Yard Plot 3 St Andrews Gardens →

Copyright Hawkins\Brown Architects
 No implied licence exists. This drawing should not be used to calculate areas for the purposes of valuation. Do not scale this drawing. All dimensions to be checked on the site by the contractor and such dimensions to be their responsibility. All work must comply with relevant British Standards and Building Regulations requirements. Drawing errors and omissions to be reported to the architect. To be read in conjunction with Architect's specification and other consultant information.

Rev	Description	Date
-----	-------------	------

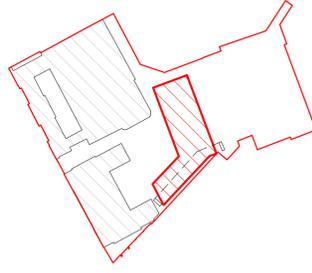

Site Plan: NTS

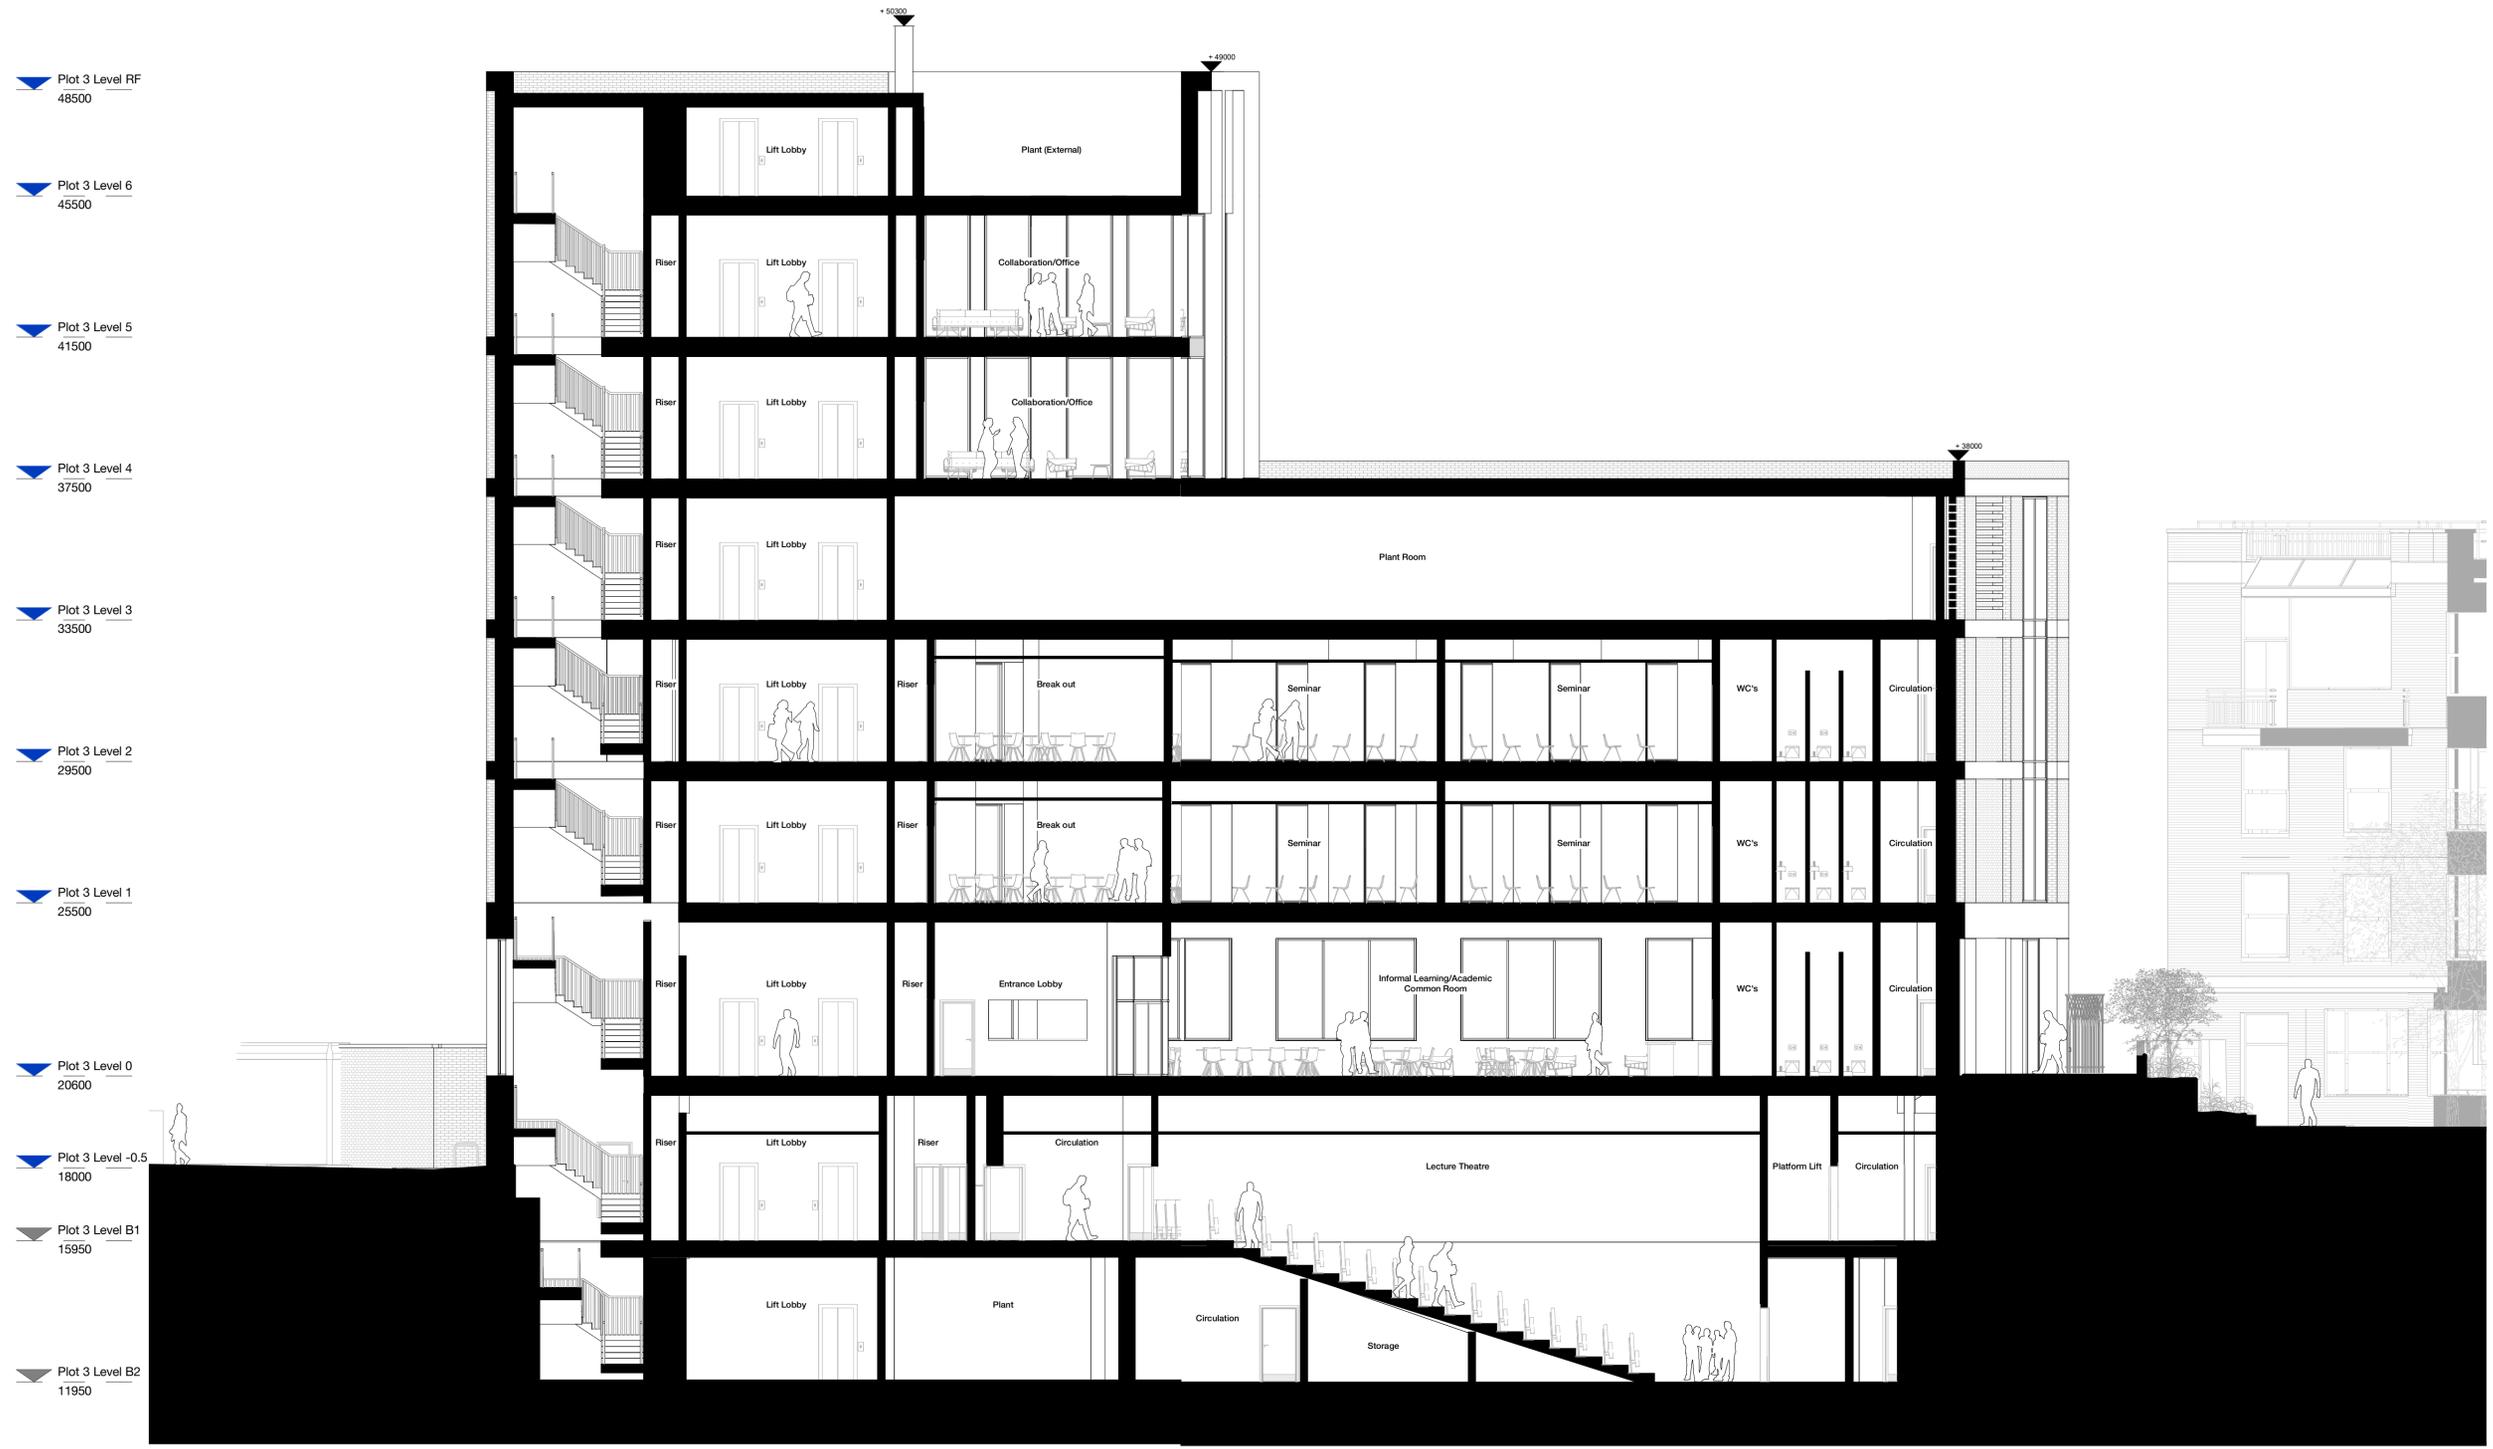

159 St John Street London EC1V 4QJ
 mail@hawkinsbrown.com hawkinsbrown.com

Hawkins\Brown

Project
 256 Gray's Inn Road
 London
 WC1X 8LD

Drawing
 Plot 3 Section BB - Proposed

Scale @ A1 1 : 100
 Date May 2019


Drawn By
 Checked By

Job Number 17056
 Status P1
 Purpose of Issue Planning

Drawing No. BEMP-HBA-P3-ZZ-DR-A-20-1301
 Rev

Copyright Hawkins\Brown Architects
 No implied licence exists. This drawing should not be used to calculate areas for the purposes of valuation. Do not scale this drawing. All dimensions to be checked on the site by the contractor and such dimensions to be their responsibility. All work must comply with relevant British Standards and Building Regulations requirements. Drawing errors and omissions to be reported to the architect. To be read in conjunction with Architect's specification and other consultant information.

Rev	Description	Date
-----	-------------	------

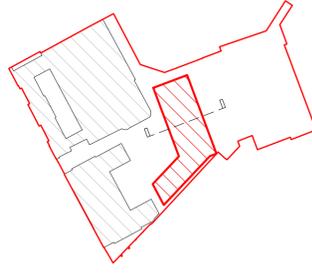

Site Plan: NTS



159 St John Street London EC1V 4QJ
 mail@hawkinsbrown.com hawkinsbrown.com

Hawkins\Brown

Project
 256 Gray's Inn Road
 London
 WC1X 8LD


Drawing
 Plot 3 Section CC - Proposed

Scale @ A1 1 : 100	Date May 2019
-----------------------	------------------

Drawn By	Checked By
----------	------------

Job Number 17056	Status P1	Purpose of Issue Planning
---------------------	--------------	------------------------------

Drawing No. BEMP-HBA-P3-ZZ-DR-A-20-1302	Rev
--	-----

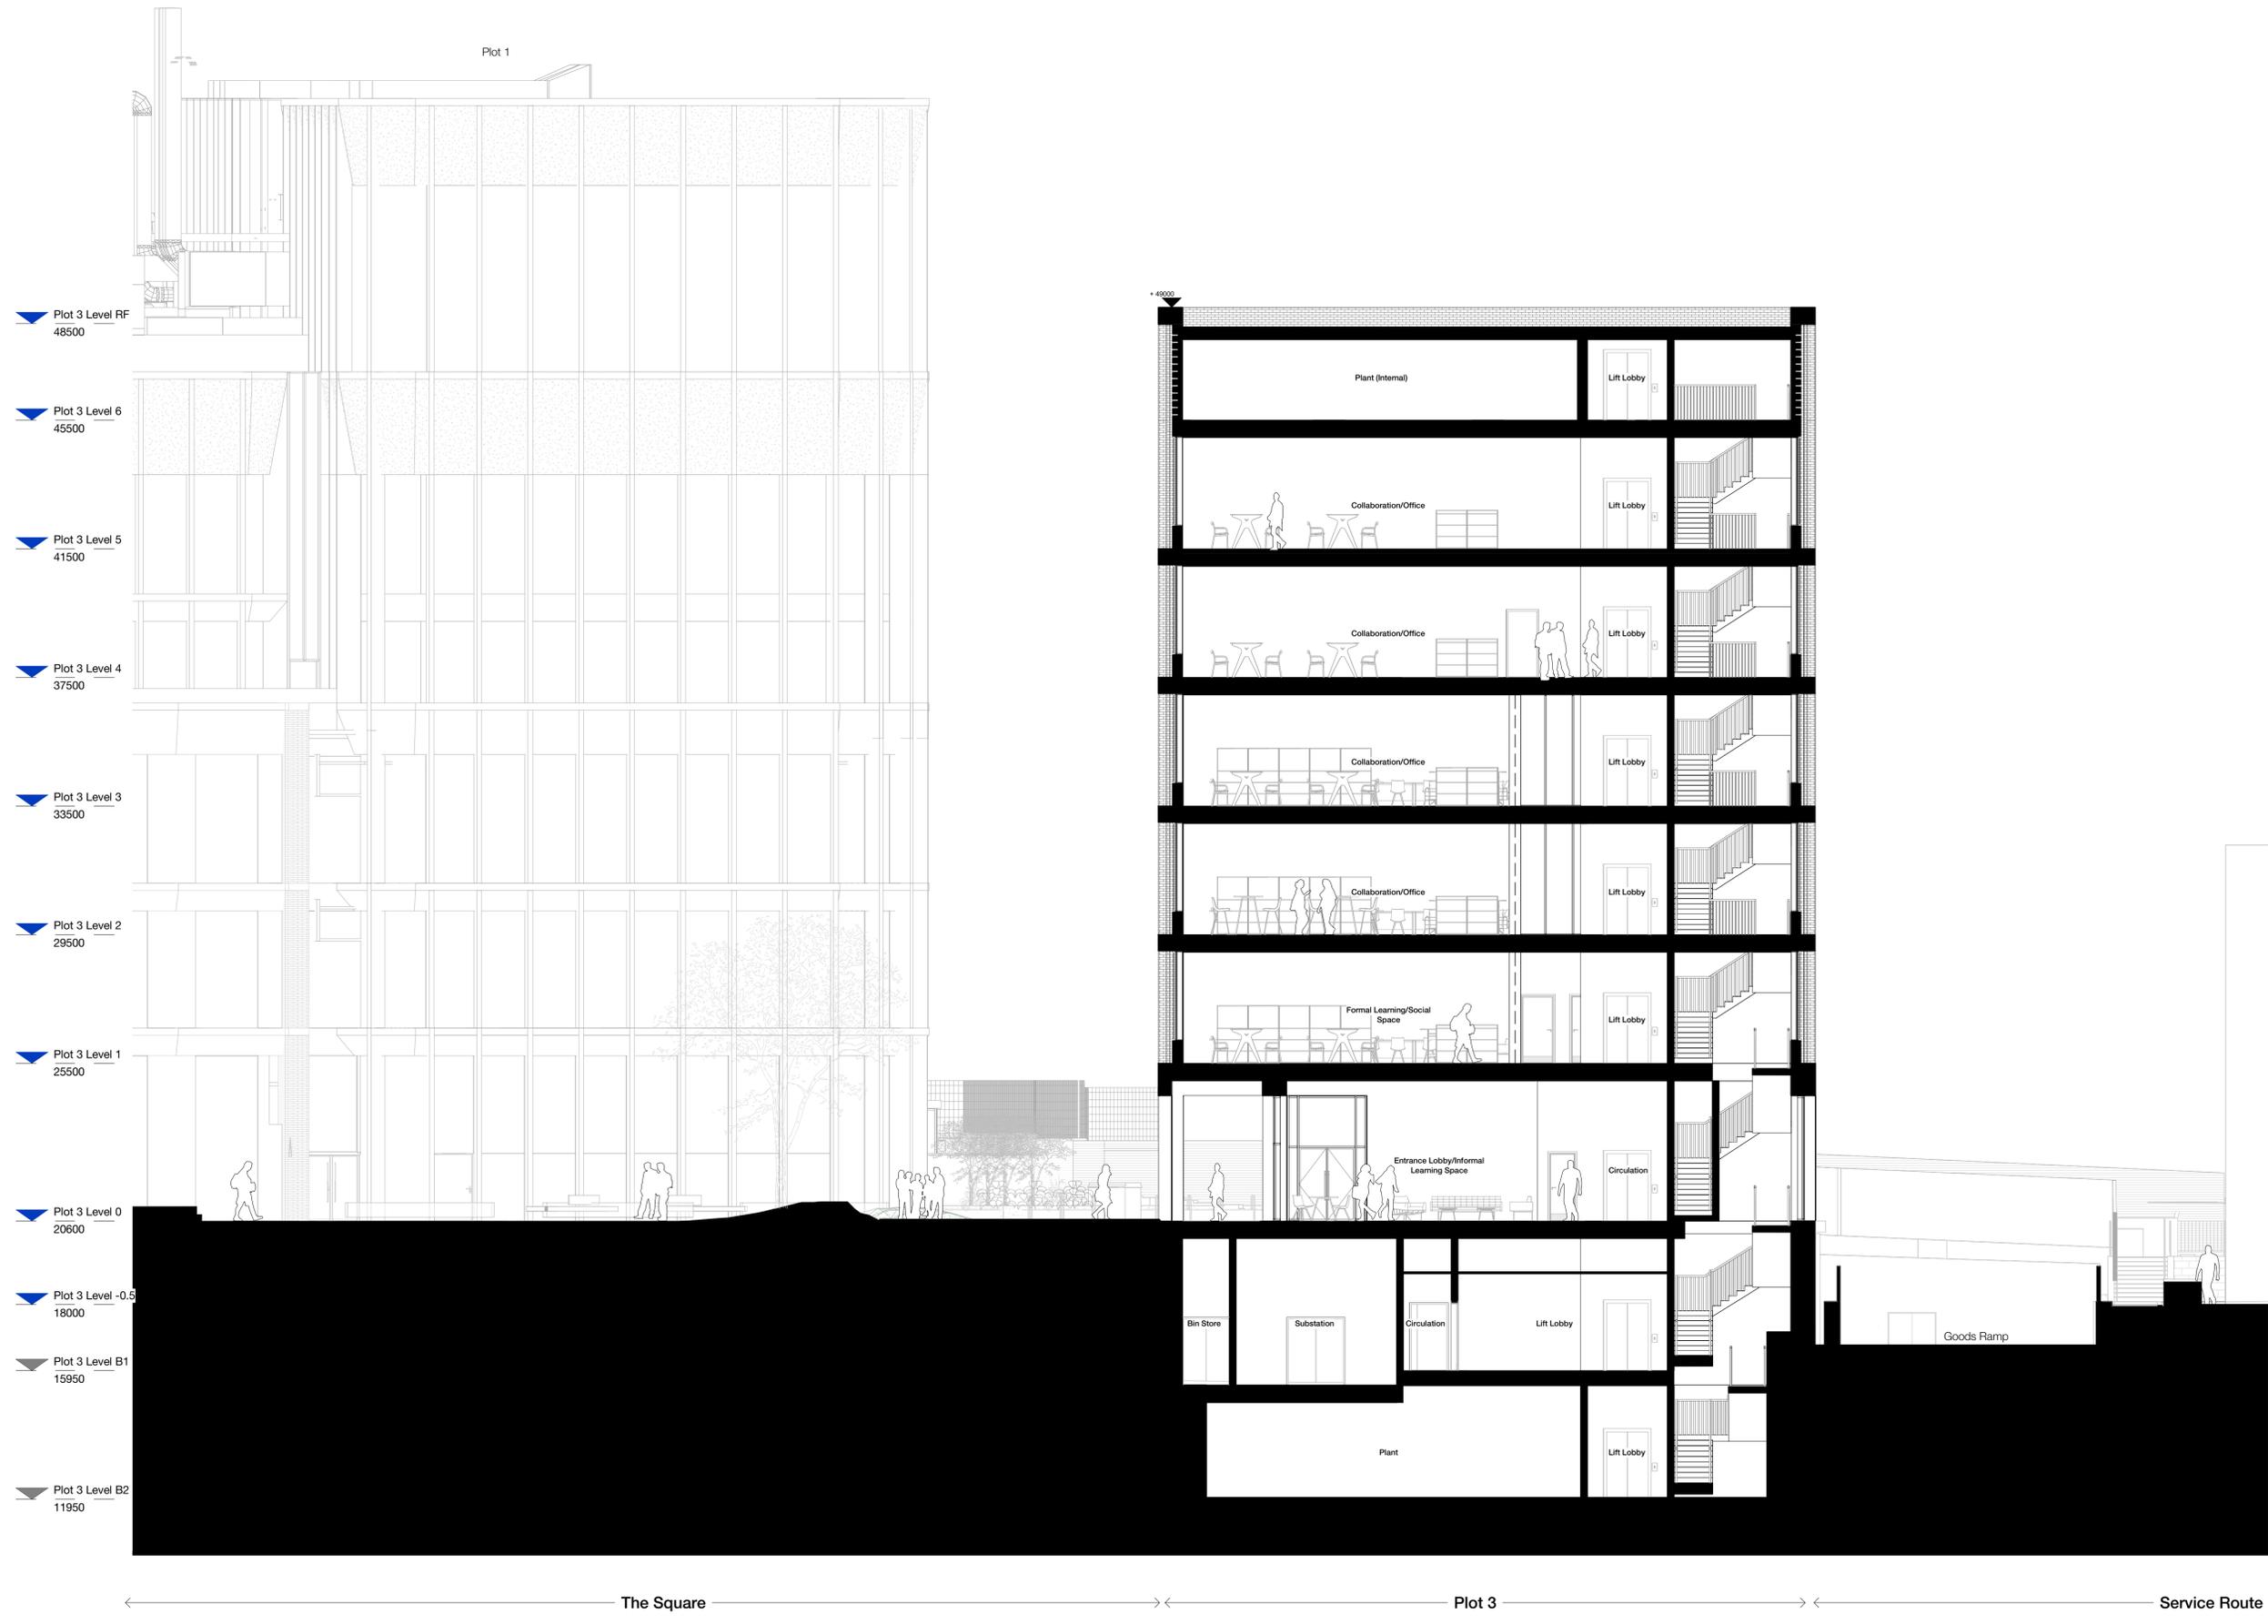

← The Square >> Plot 3 << Service Route