



Copyright Hawkins\Brown Architects
 No implied licence exists. This drawing should not be used to calculate areas for the purposes of valuation. Do not scale this drawing. All dimensions to be checked on the site by the contractor and such dimensions to be their responsibility. All work must comply with relevant British Standards and Building Regulations requirements. Drawing errors and omissions to be reported to the architect. To be read in conjunction with Architect's specification and other consultant information.

Rev	Description	Date
-----	-------------	------

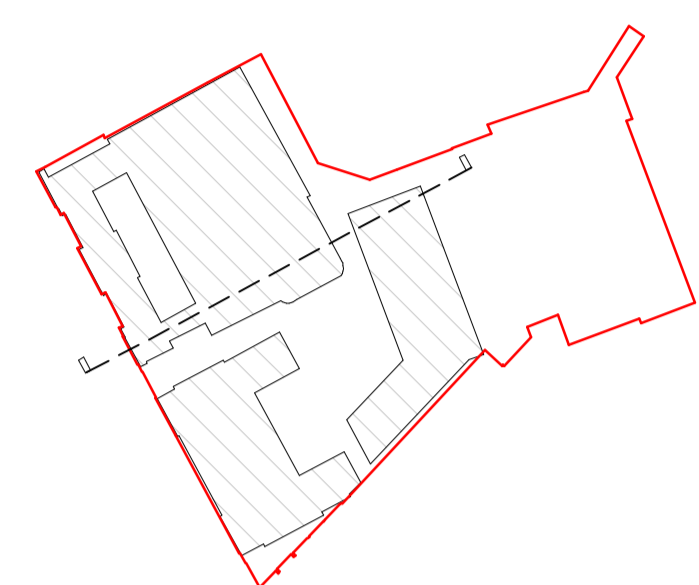

Site Plan: NTS

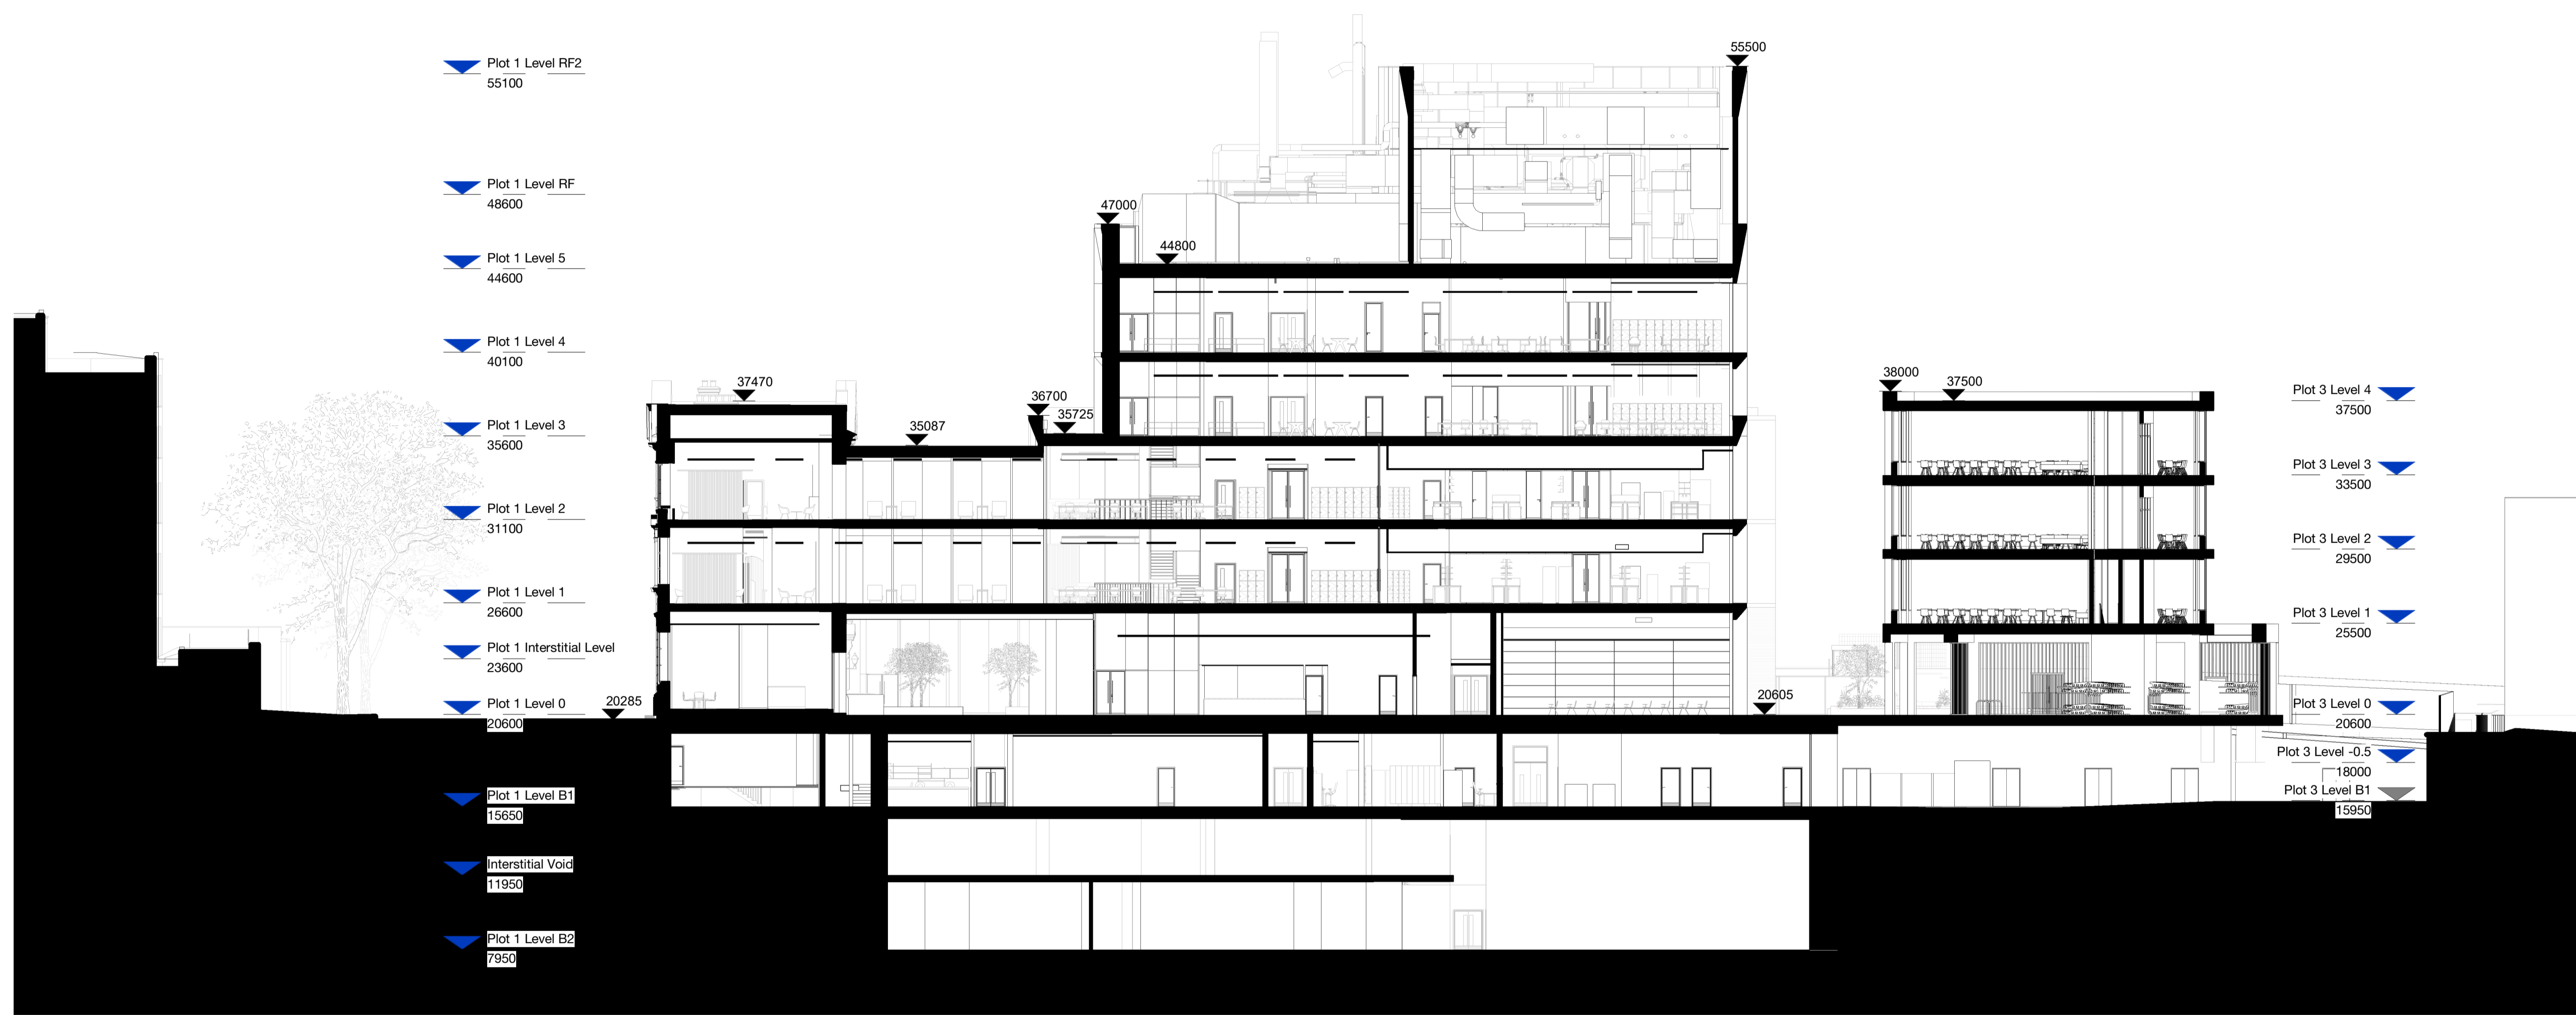

159 St John Street London EC1V 4QJ
 mail@hawkinsbrown.com hawkinsbrown.com

Hawkins\Brown

Project
 256 Gray's Inn Road
 London
 WC1X 8LD

Drawing
 Site Section AA - Proposed

Scale @ A1 1 : 200	Date May 2019
-----------------------	------------------

Drawn By	Checked By
----------	------------


Job Number 17056	Status P1	Purpose of Issue Planning
---------------------	--------------	------------------------------

Drawing No. BEMP-HBA-SW-ZZ-DR-A-20-1300	Rev
--	-----



Copyright Hawkins\Brown Architects
 No implied licence exists. This drawing should not be used to calculate areas for the purposes of valuation. Do not scale this drawing. All dimensions to be checked on the site by the contractor and such dimensions to be their responsibility. All work must comply with relevant British Standards and Building Regulations requirements. Drawing errors and omissions to be reported to the architect. To be read in conjunction with Architect's specification and other consultant information.

Rev	Description	Date
-----	-------------	------

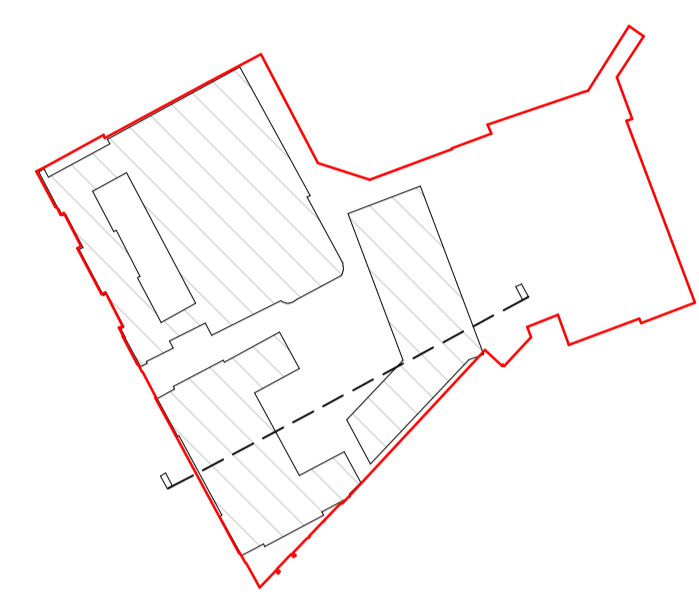

Site Plan: NTS



159 St John Street London EC1V 4QJ
 mail@hawkinsbrown.com hawkinsbrown.com



Project
 256 Gray's Inn Road
 London
 WC1X 8LD

Drawing
 Site Section BB - Proposed

Scale @ A1
 1 : 200
 Date
 May 2019

Drawn By
 Checked By


Job Number 17056	Status P1	Purpose of Issue Planning
---------------------	--------------	------------------------------

Drawing No. BEMP-HBA-SW-ZZ-DR-A-20-1301
 Rev



Copyright Hawkins\Brown Architects
 No implied licence exists. This drawing should not be used to calculate areas for the purposes of valuation. Do not scale this drawing. All dimensions to be checked on the site by the contractor and such dimensions to be their responsibility. All work must comply with relevant British Standards and Building Regulations requirements. Drawing errors and omissions to be reported to the architect. To be read in conjunction with Architect's specification and other consultant information.

Rev	Description	Date
-----	-------------	------

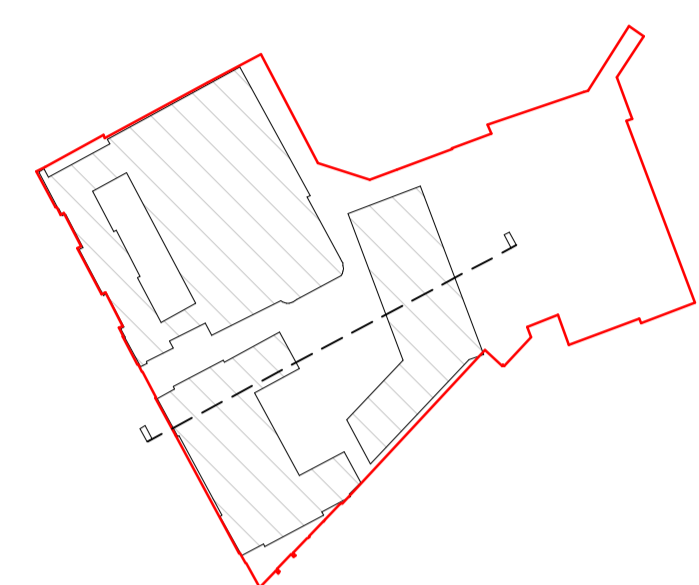

Site Plan: NTS



159 St John Street London EC1V 4QJ
 mail@hawkinsbrown.com hawkinsbrown.com



Project
 256 Gray's Inn Road
 London
 WC1X 8LD


Drawing
 Site Section EE - Proposed

Scale @ A1 1 : 200	Date May 2019
-----------------------	------------------

Drawn By	Checked By
----------	------------

Job Number 17056	Status P1	Purpose of Issue Planning
---------------------	--------------	------------------------------

Drawing No. BEMP-HBA-SW-ZZ-DR-A-20-1304	Rev
--	-----

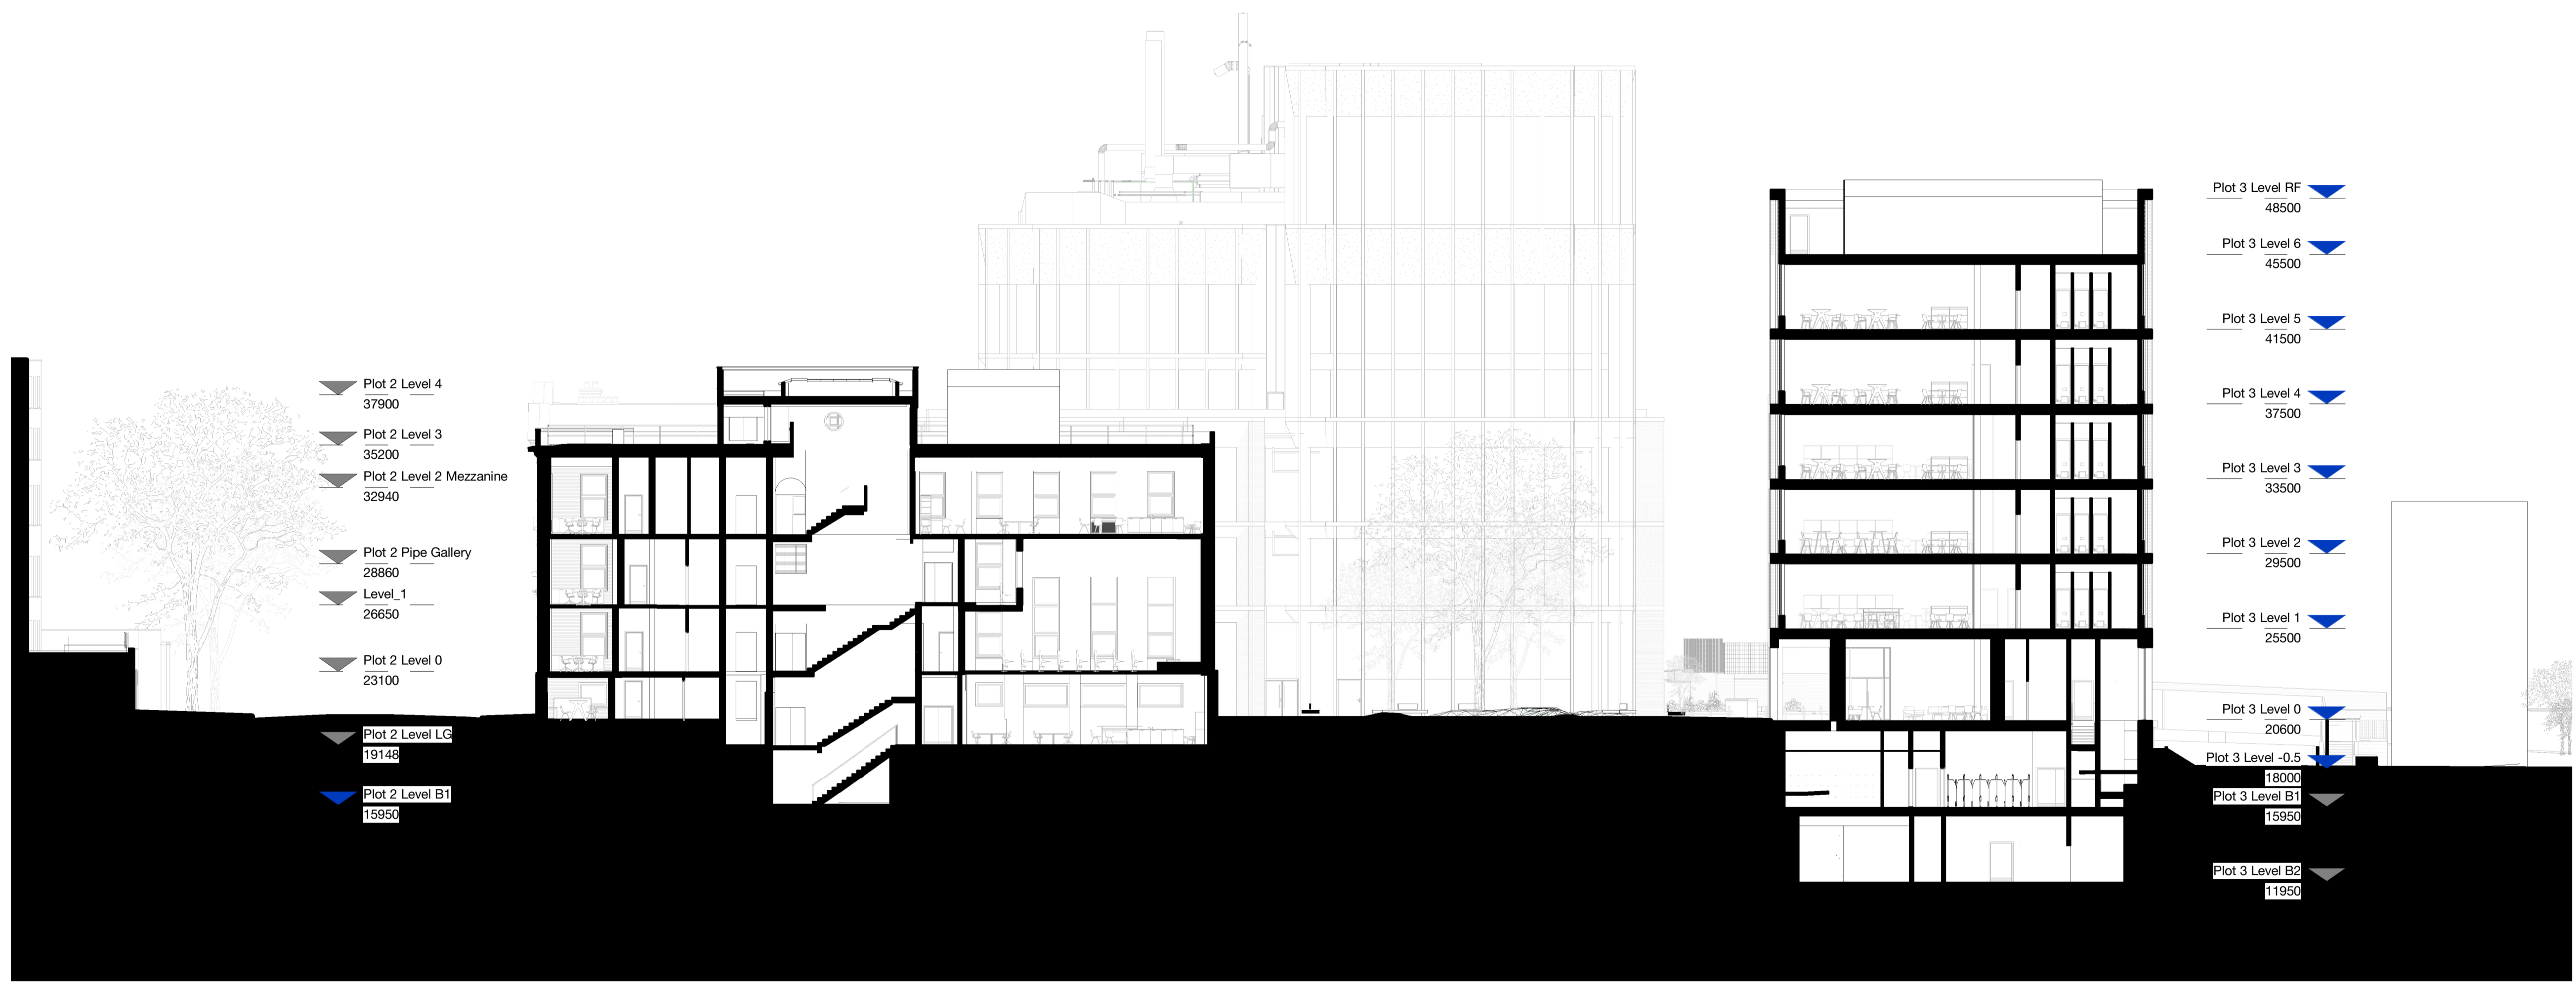

- Plot 2 Level 4 37900
- Plot 2 Level 3 35200
- Plot 2 Level 2 Mezzanine 32940
- Plot 2 Pipe Gallery 28860
- Level_1 26650
- Plot 2 Level 0 23100
- Plot 2 Level LG 19148
- Plot 2 Level B1 15950

- Plot 3 Level RF 48500
- Plot 3 Level 6 45500
- Plot 3 Level 5 41500
- Plot 3 Level 4 37500
- Plot 3 Level 3 33500
- Plot 3 Level 2 29500
- Plot 3 Level 1 25500
- Plot 3 Level 0 20600
- Plot 3 Level -0.5 18000
- Plot 3 Level B1 15950
- Plot 3 Level B2 11950

