


EXISTING UPPER FLOOR PLAN (LEVEL 7)

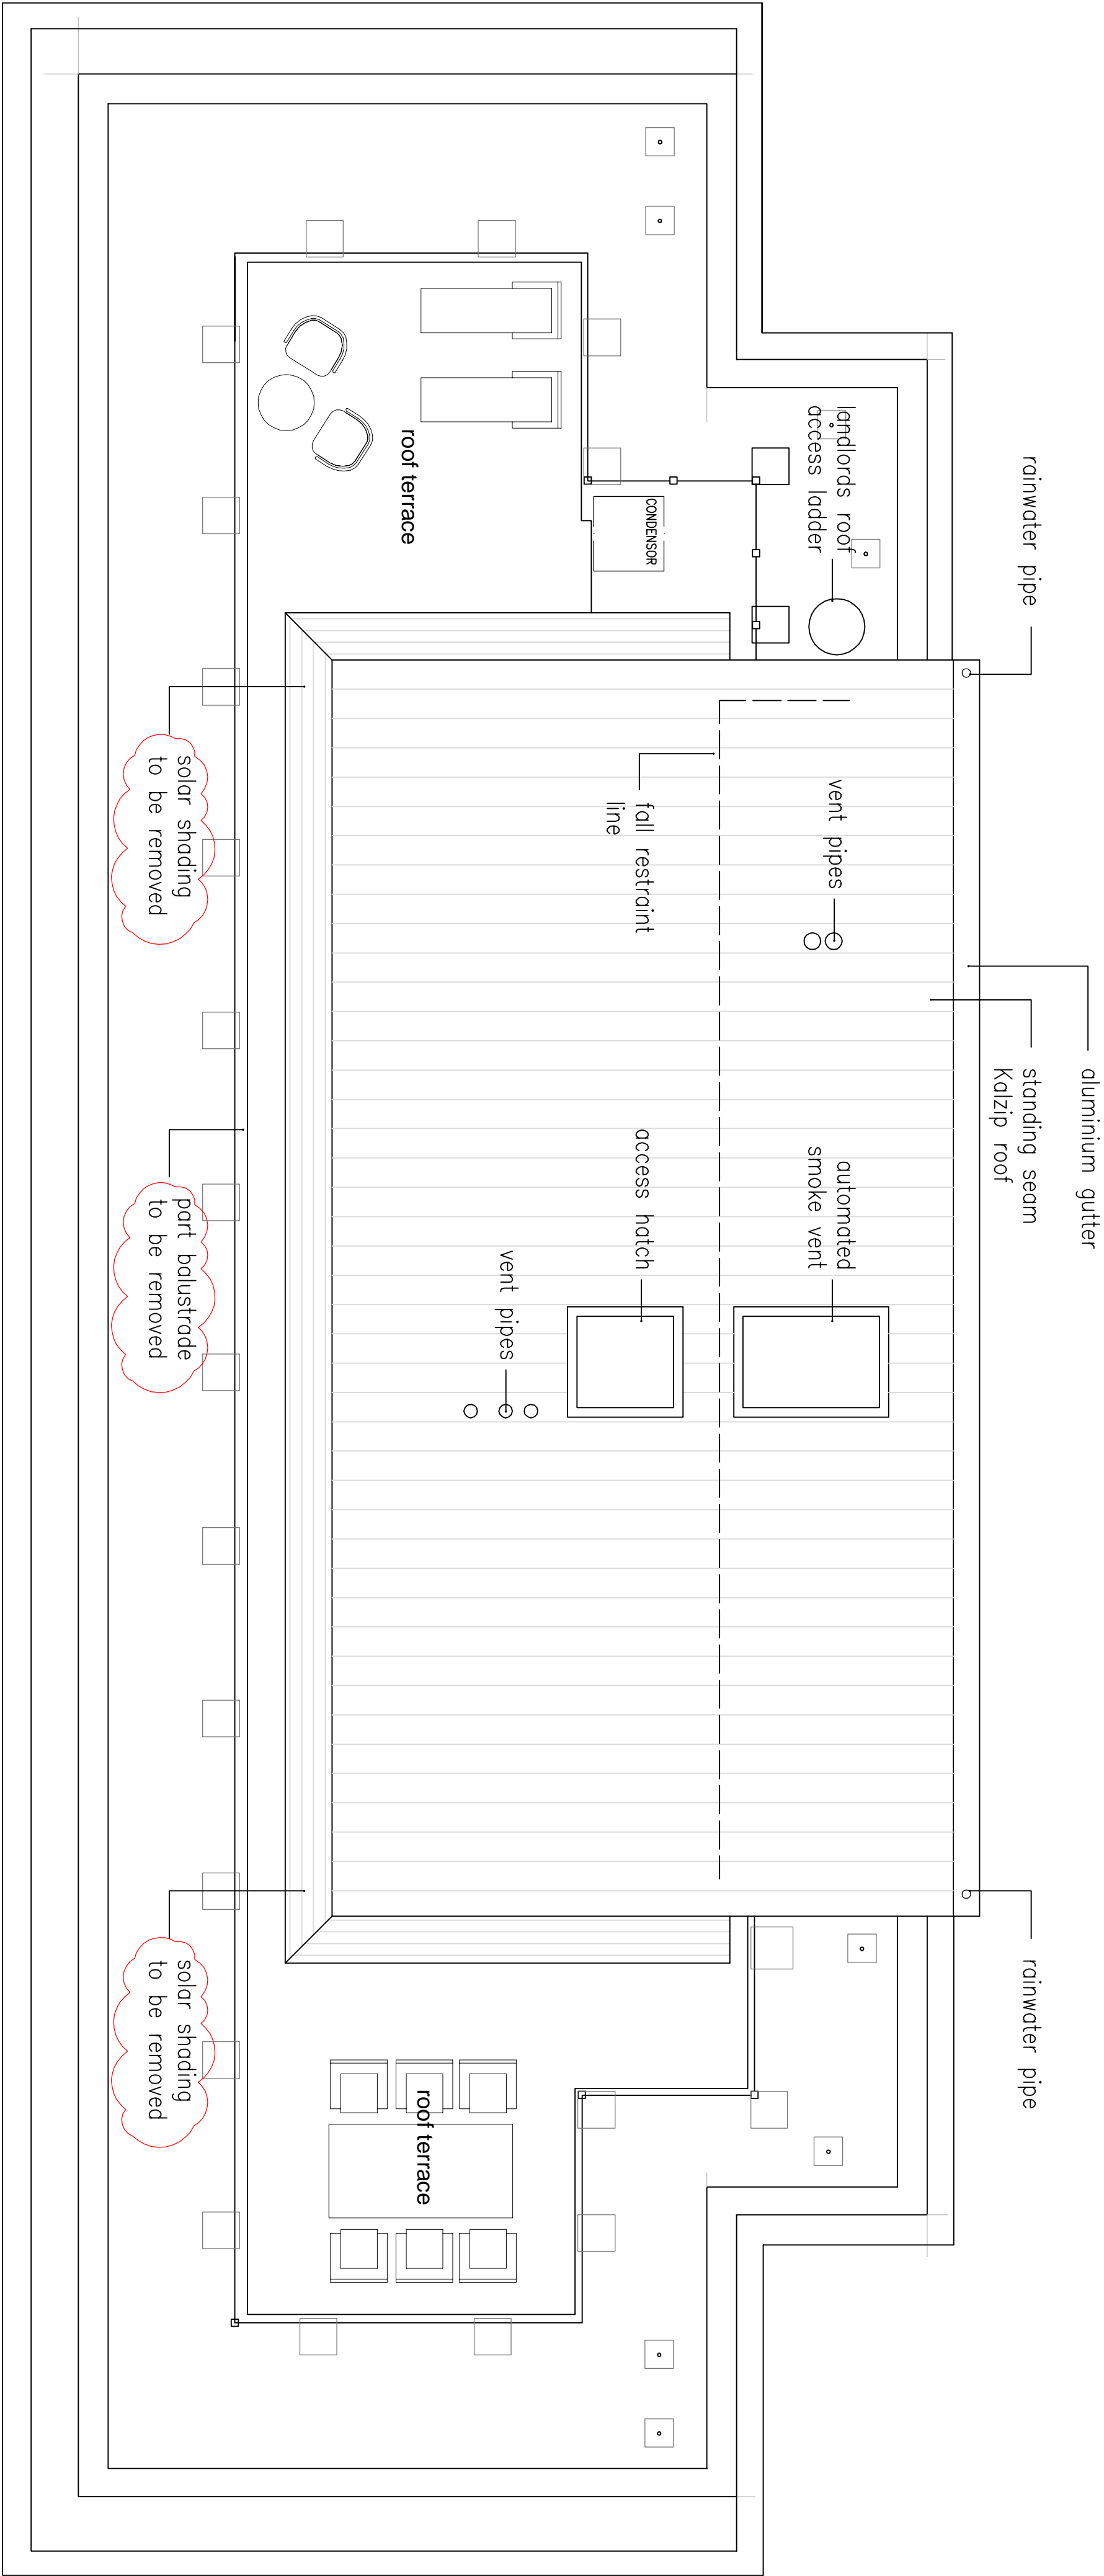

EXISTING ROOF PLAN

B PROPOSED EXTENSION REDUCED TO PLANNING COMMENTS 16.12.20		
A ADDITIONAL NOTES ADDED 11.09.20		
revisions		
existing plans		
penthouse apartment		
regents heights - st johns wood		
date: january 2019	scale 1:50 @a1 1:100 @a3	
status: preliminary	dwg. d289S/PL/03 rev B	
DO NOT SCALE - IF DIMENSIONS ARE NOT GIVEN PLEASE ASK		
COPYRIGHTED TO ARCHITECTURAL DESIGNWORKS LTD		

architectural designworks limited