

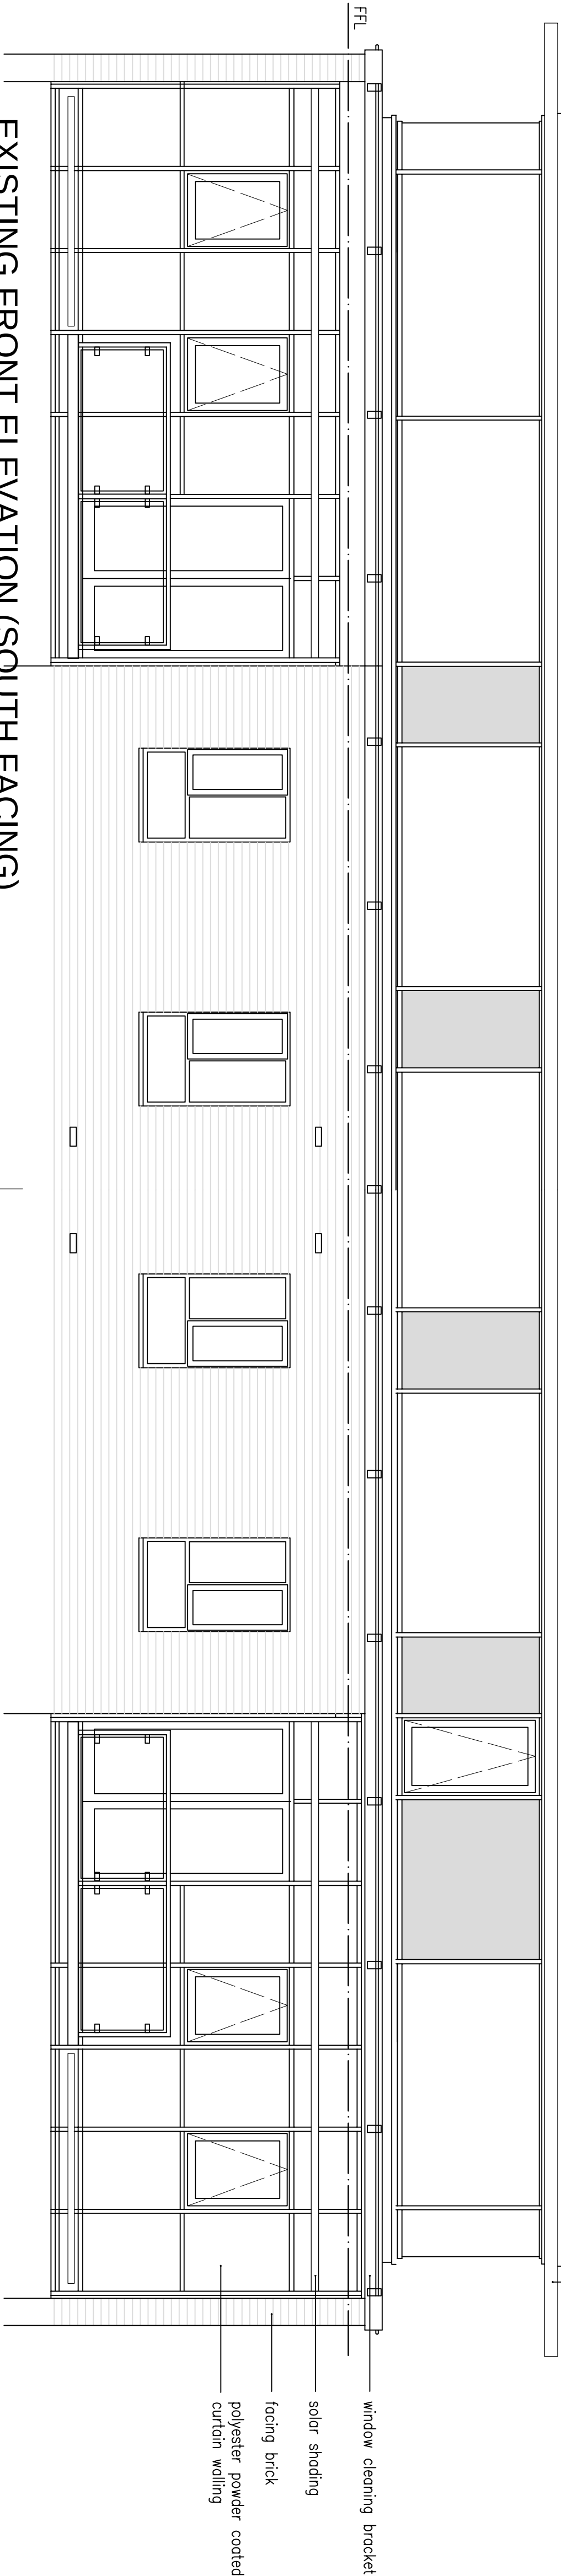


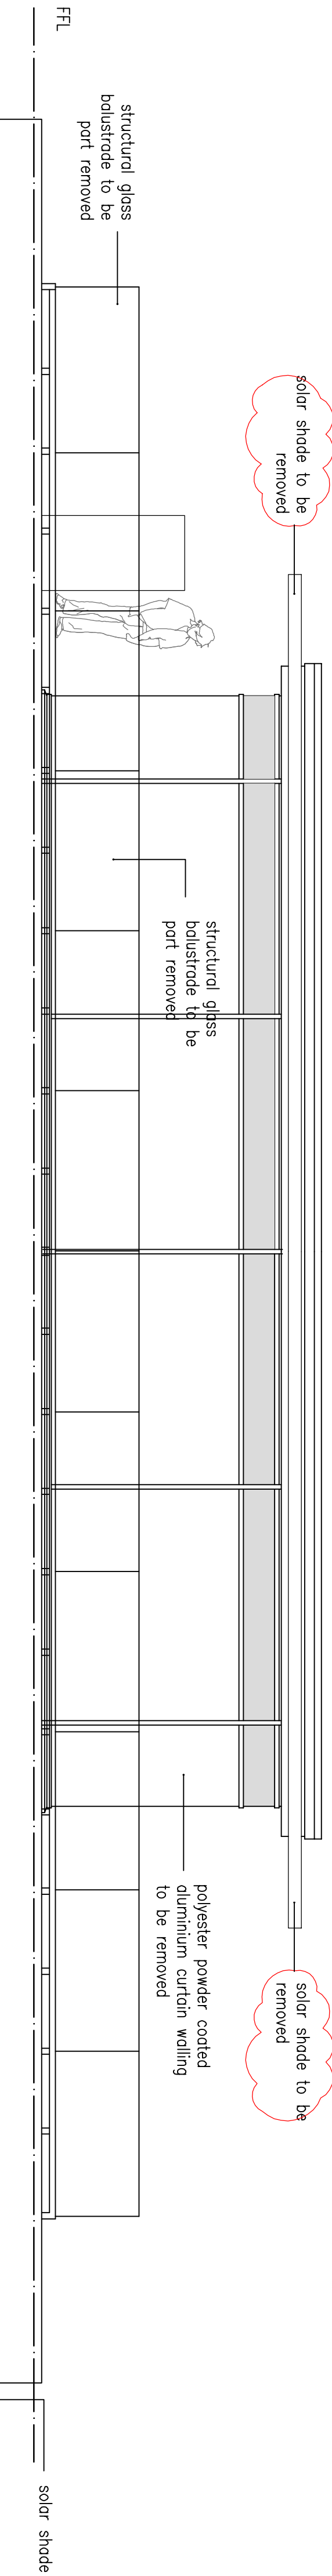


EXISTING FRONT ELEVATION (SOUTH FACING)

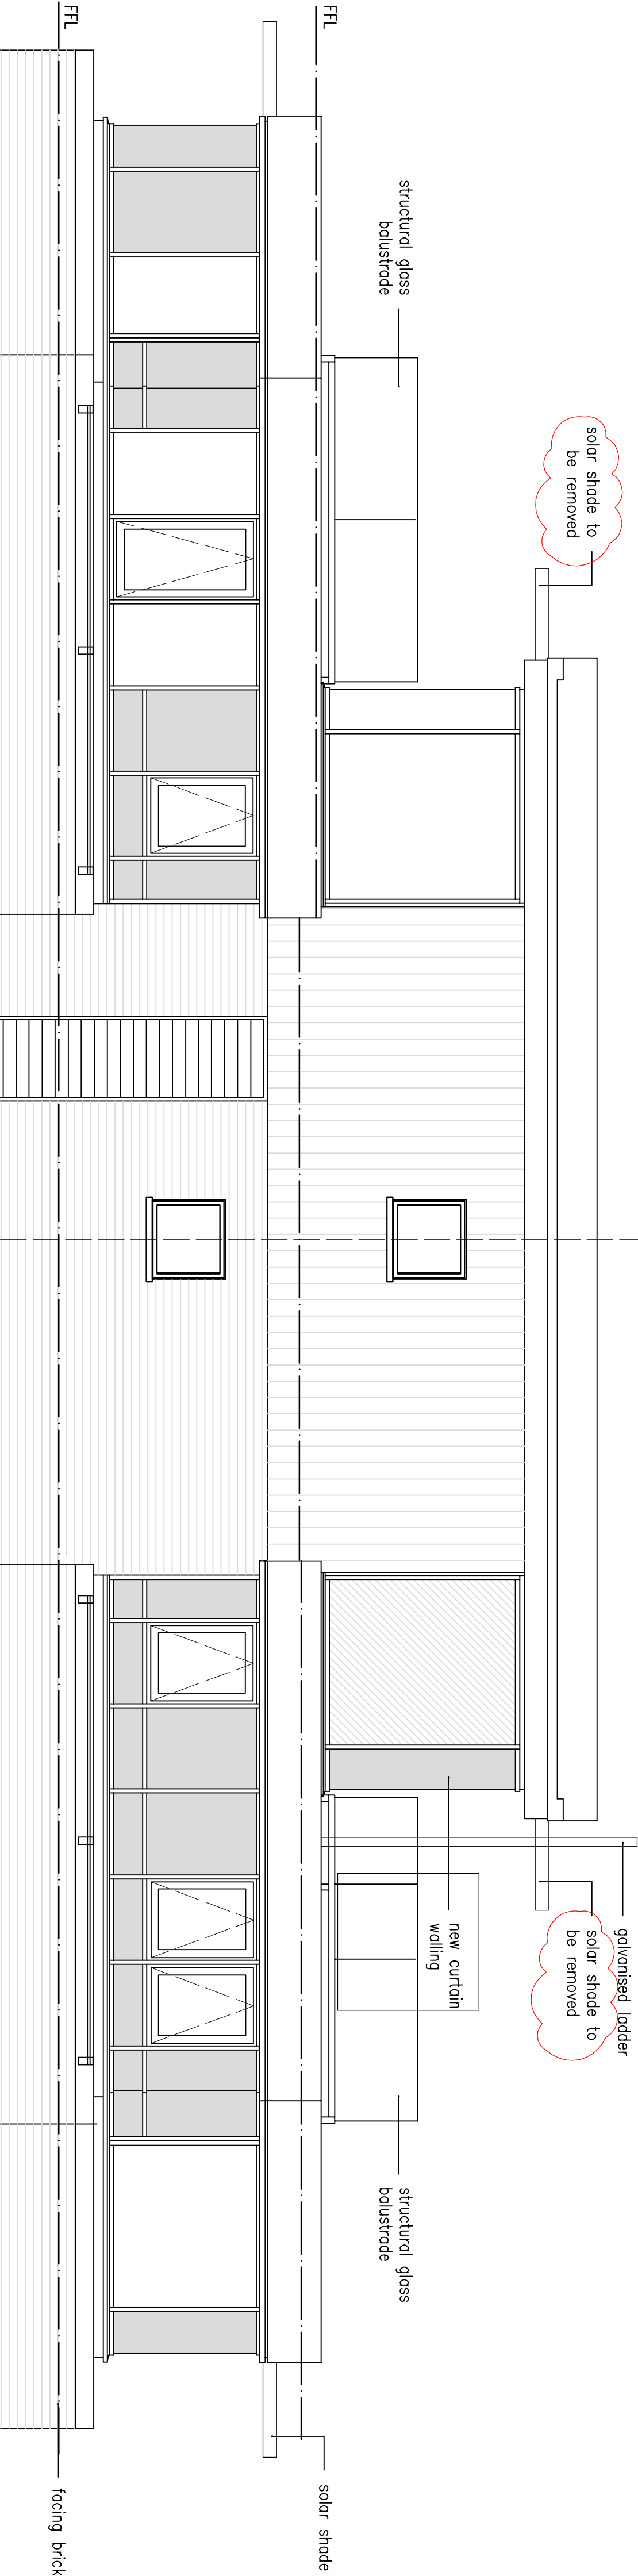


EXISTING REAR ELEVATION (NORTH FACING)

NO ALTERATIONS

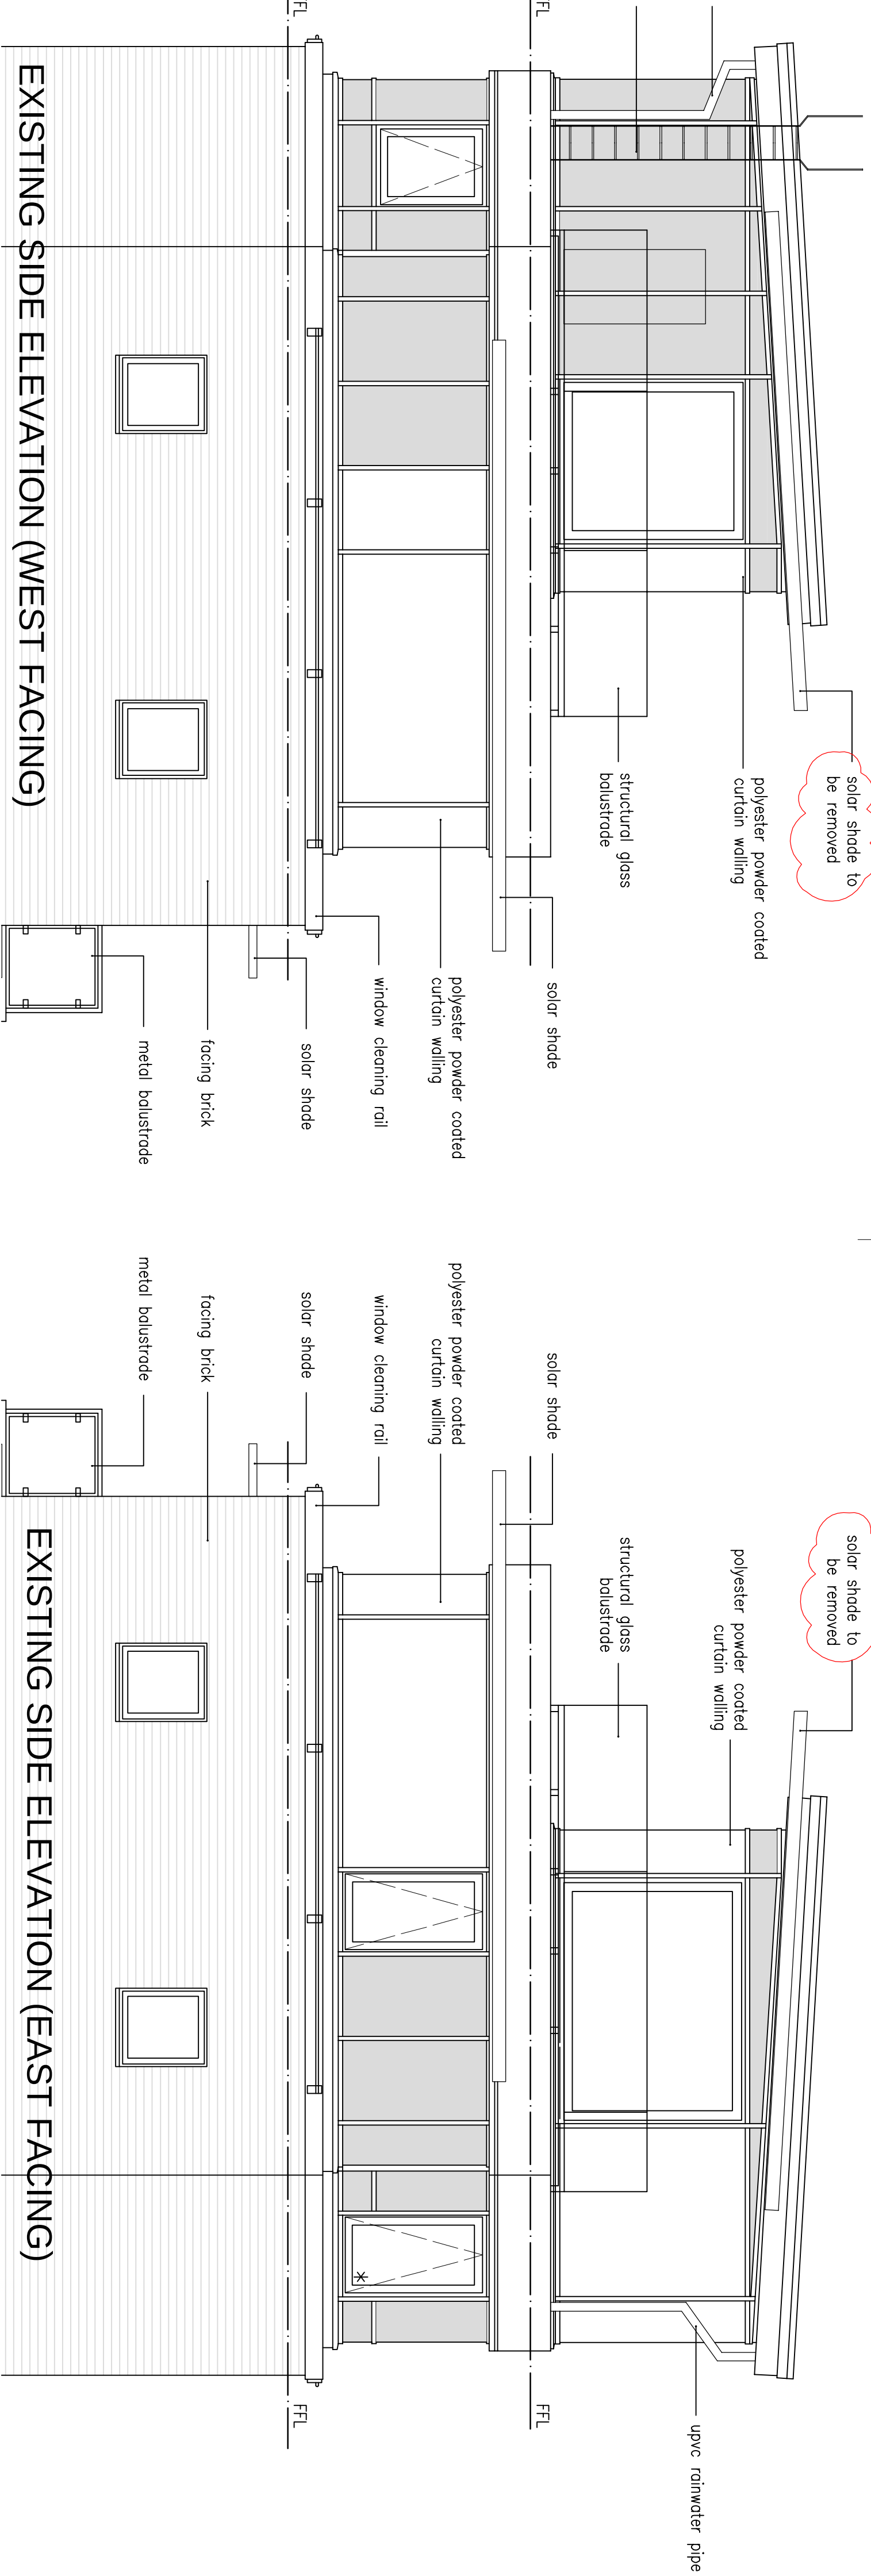

EXISTING SIDE ELEVATION (WEST FACING)

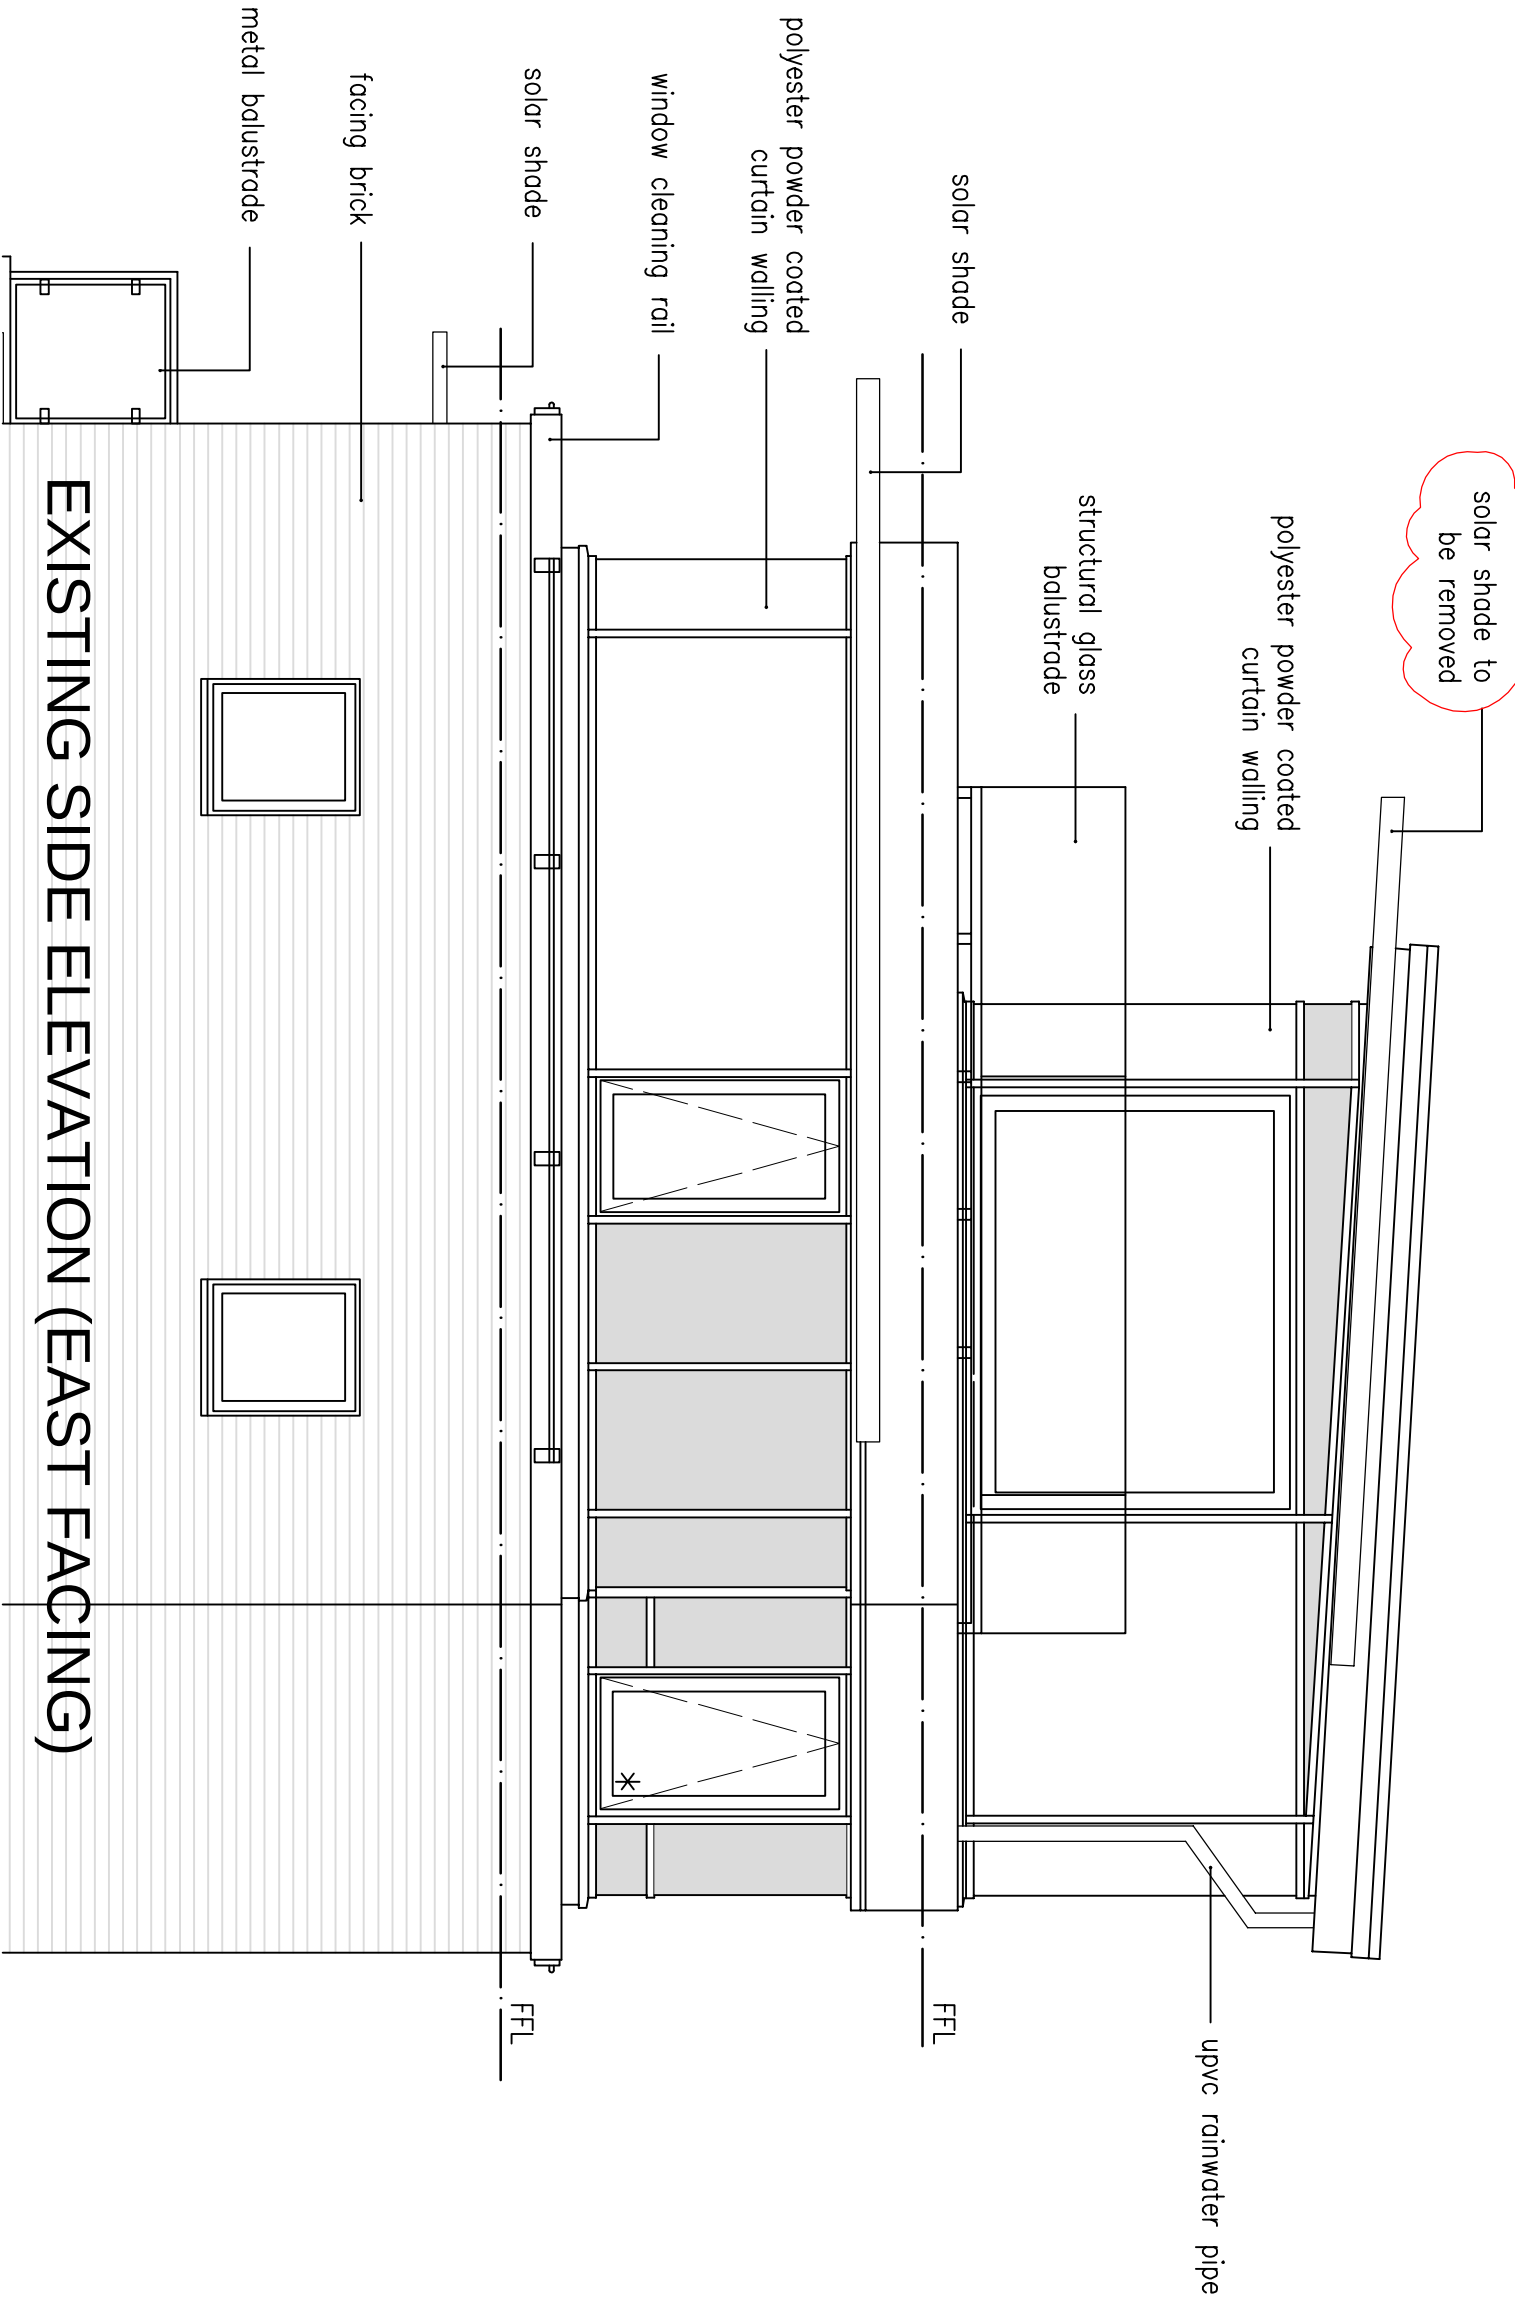

EXISTING SIDE ELEVATION (EAST FACING)

B EXISTING SOLAR SHADE TO UPPER FLOOR TO BE REMOVED		16.12.20
A FURTHER ANNOTATION ADDED		11.09.20
revisions		

existing elevations
penthouse apartment
regents heights - st johns wood

date: january 2019	scale 1:50 @a1 1:100 @a3
status: preliminary	dwg. d289S/PL/05 rev B

DO NOT SCALE – IF DIMENSIONS ARE NOT GIVEN PLEASE ASK
COPYRIGHTED TO ARCHITECTURAL DESIGNWORKS LTD

architectural designworks limited

designworks

BUILDINGS	S P A C E S	P L A C E S
-----------	-------------	-------------

studio one 17 tiffin gardens heywood OL10 2WF t: 0161 332 1943 e: architects@archdesignworks.co.uk