


PROPOSED FLOOR PLAN (LEVEL 7)

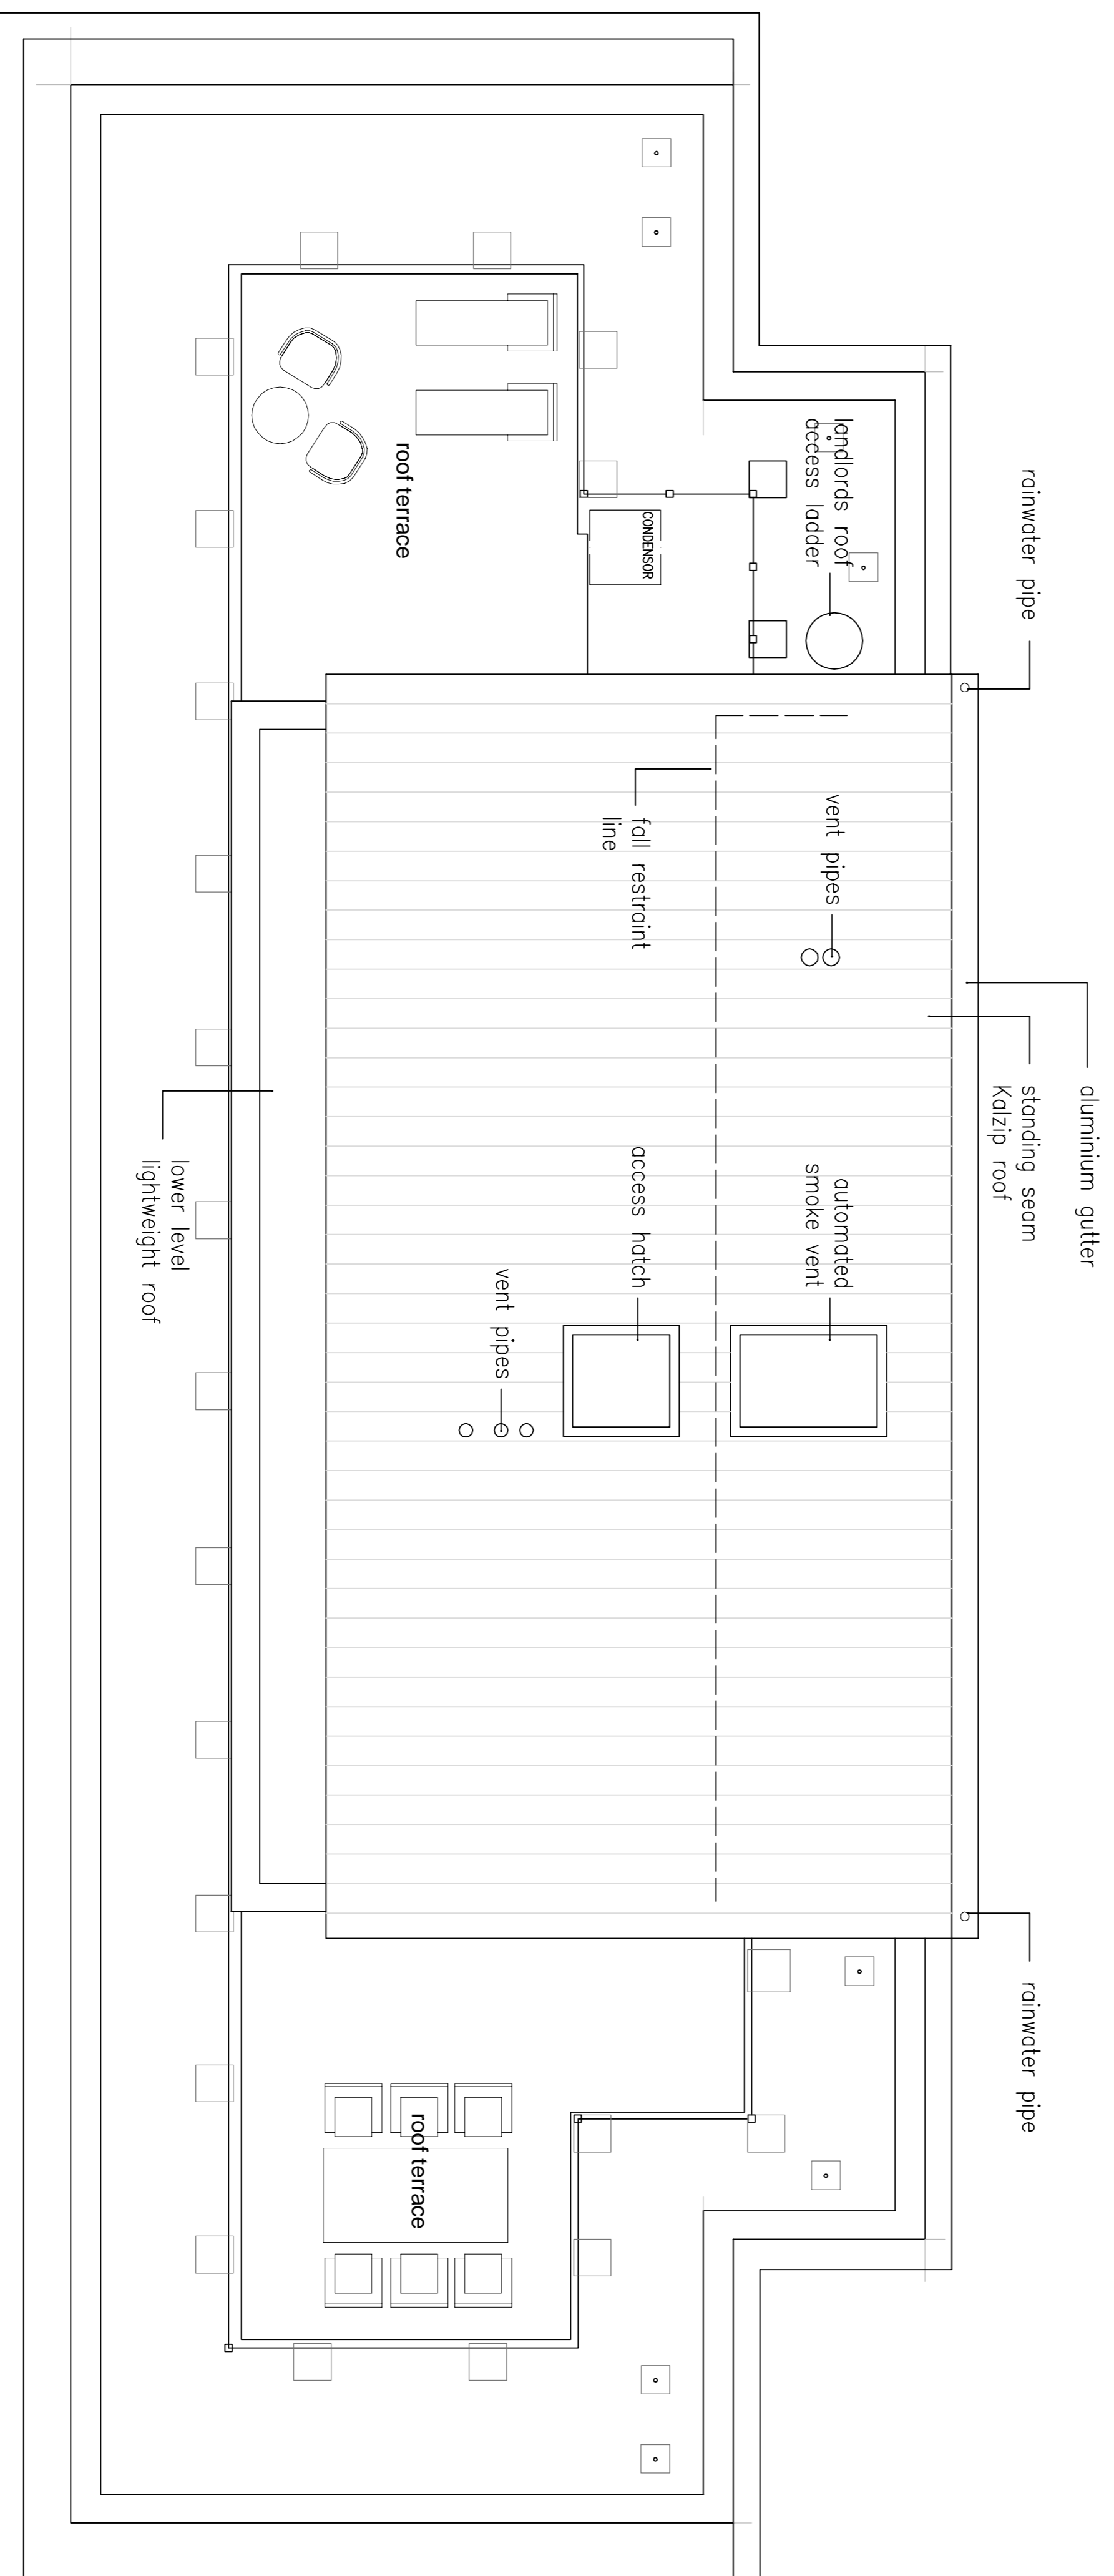

PROPOSED ROOF PLAN

B EXTENSION REDUCED TO PLANNING COMMENTS		16.12.20
A	WINDOW CLEANING REVIEWED	11.09.20
revisions		

**proposed floor plans**  
**penthouse apartment**  
**regents heights - st Johns wood**

date: january 2019	scale 1:50 @a1 1:100 @a3
status: preliminary	dwg. d2893S/PL/06 rev B
DO NOT SCALE - IF DIMENSIONS ARE NOT GIVEN PLEASE ASK COPYRIGHTED TO ARCHITECTURAL DESIGNWORKS LTD	

architectural designworks limited

**designworks**

BUILDINGS	SPACES	PLACES
-----------	--------	--------