




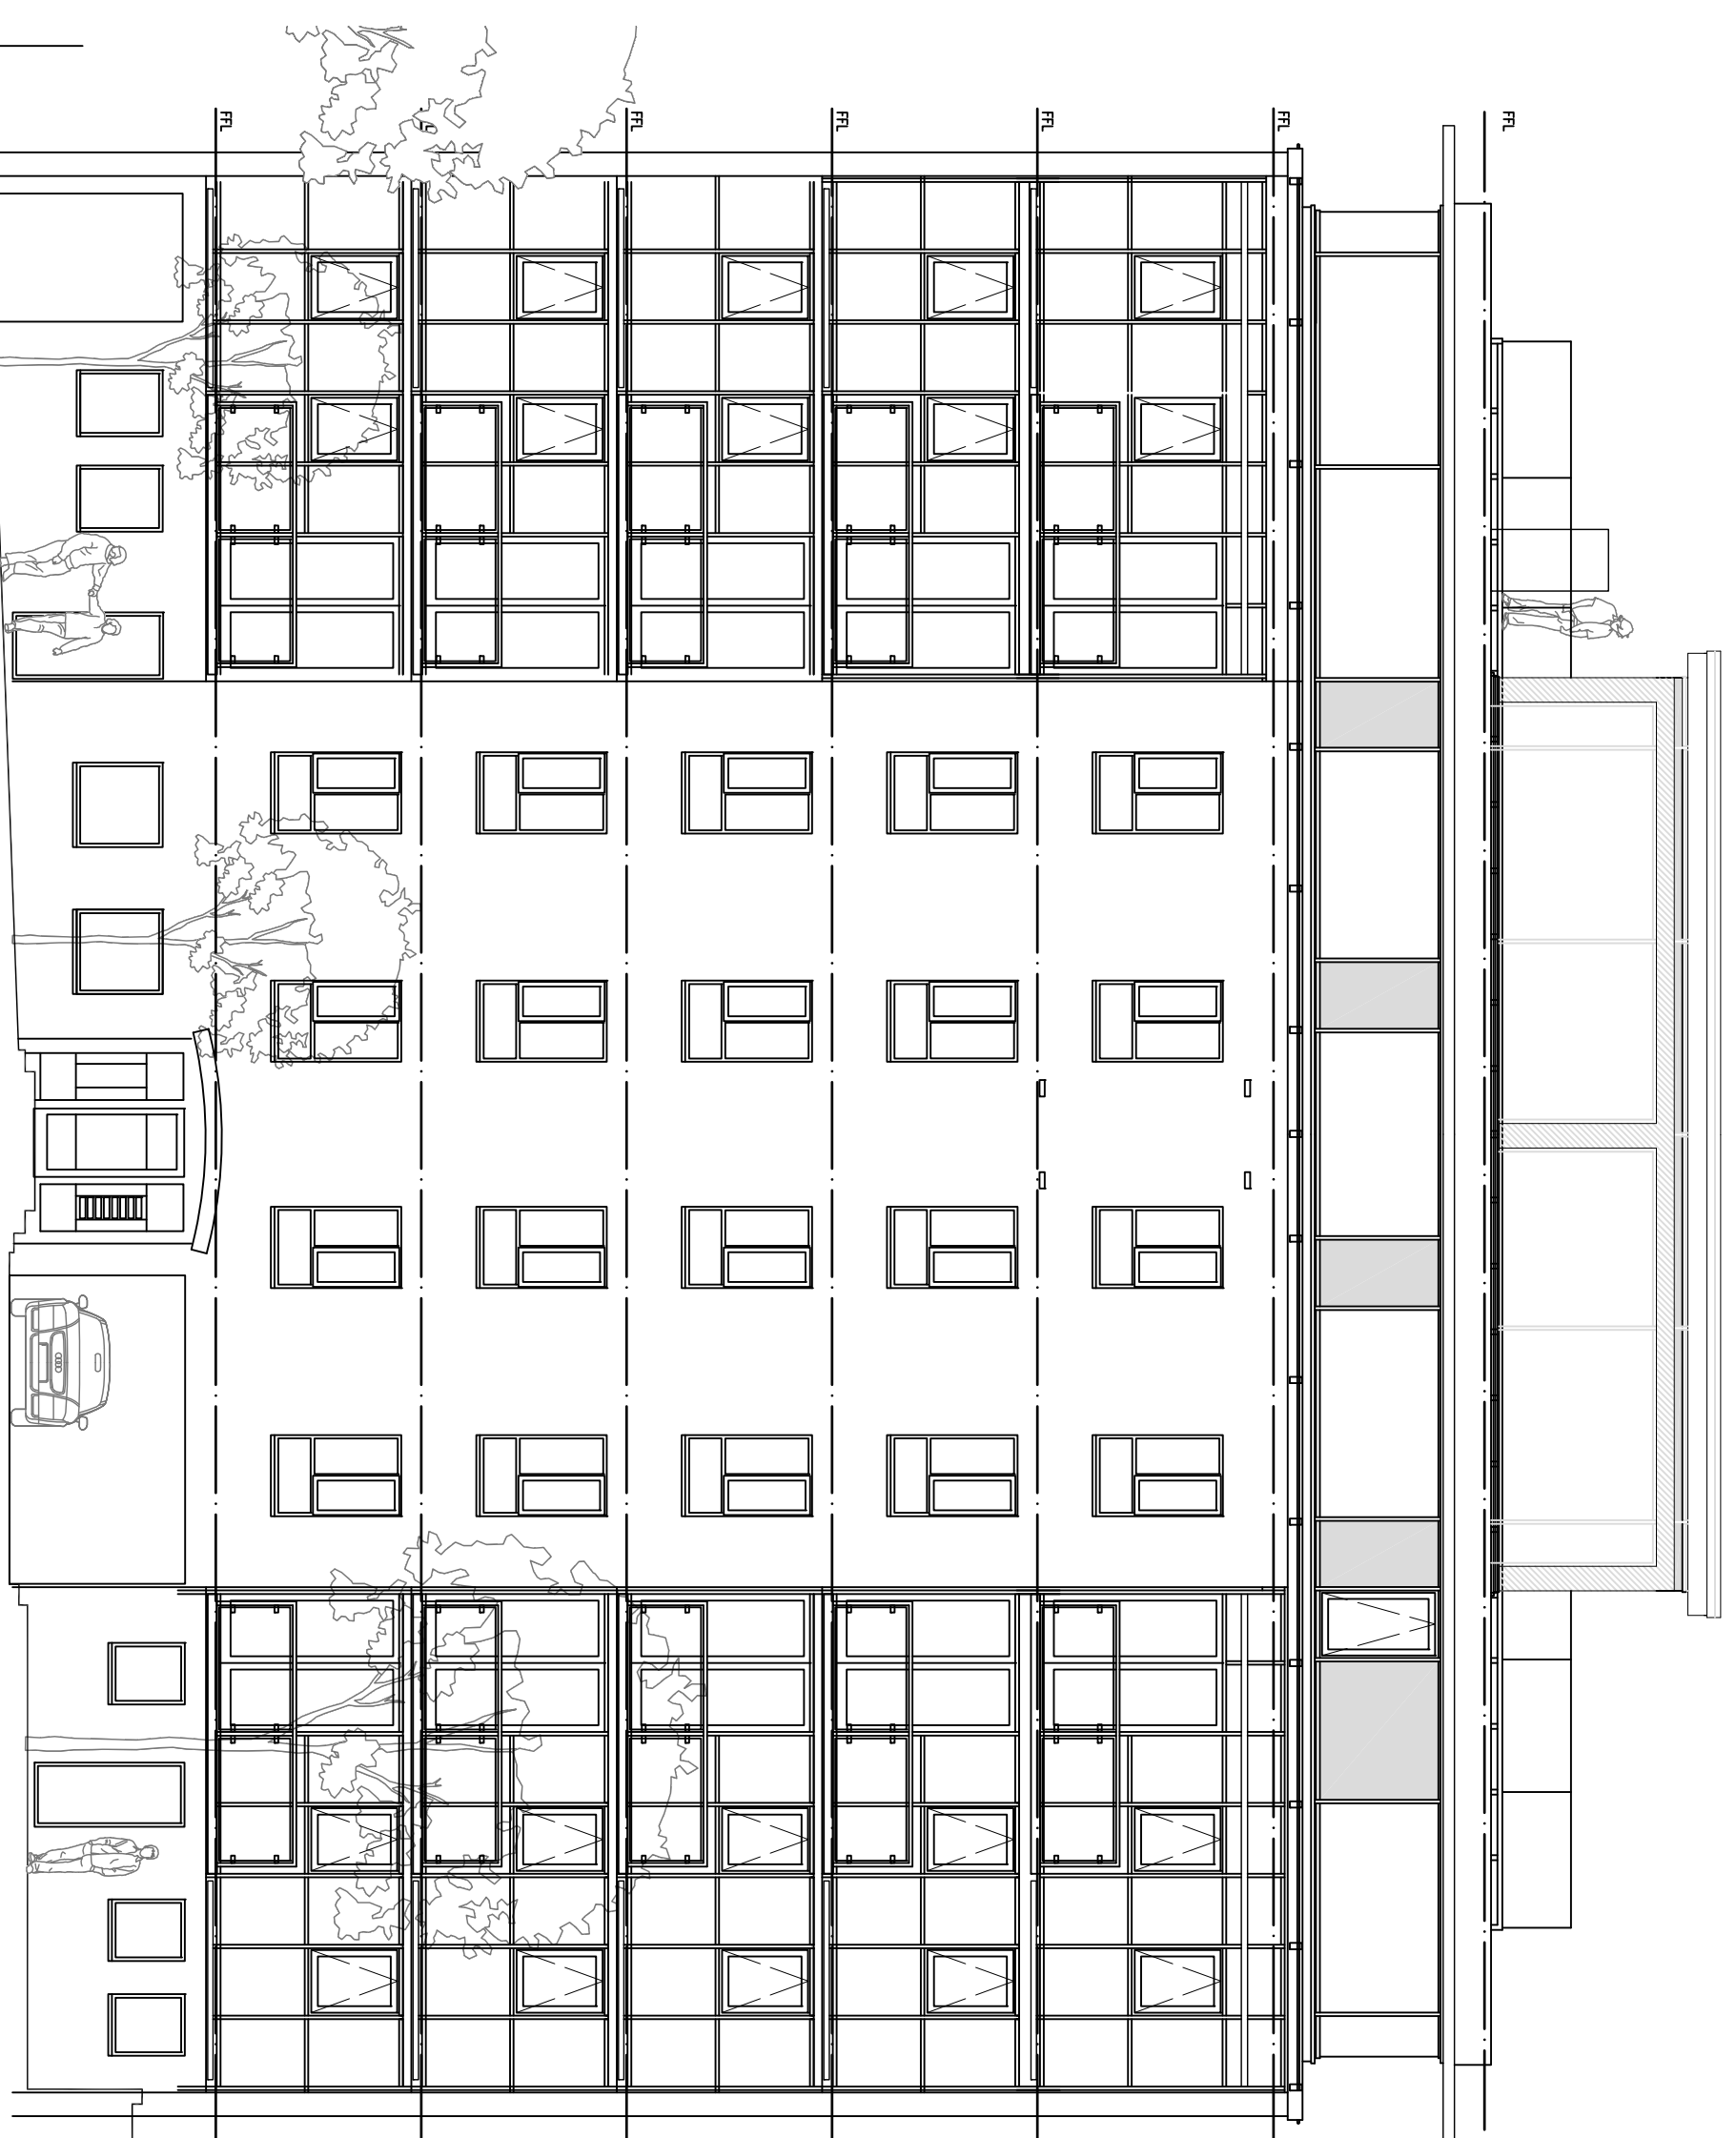


FRONT ELEVATION TO ST EDMUNDS TERRACE

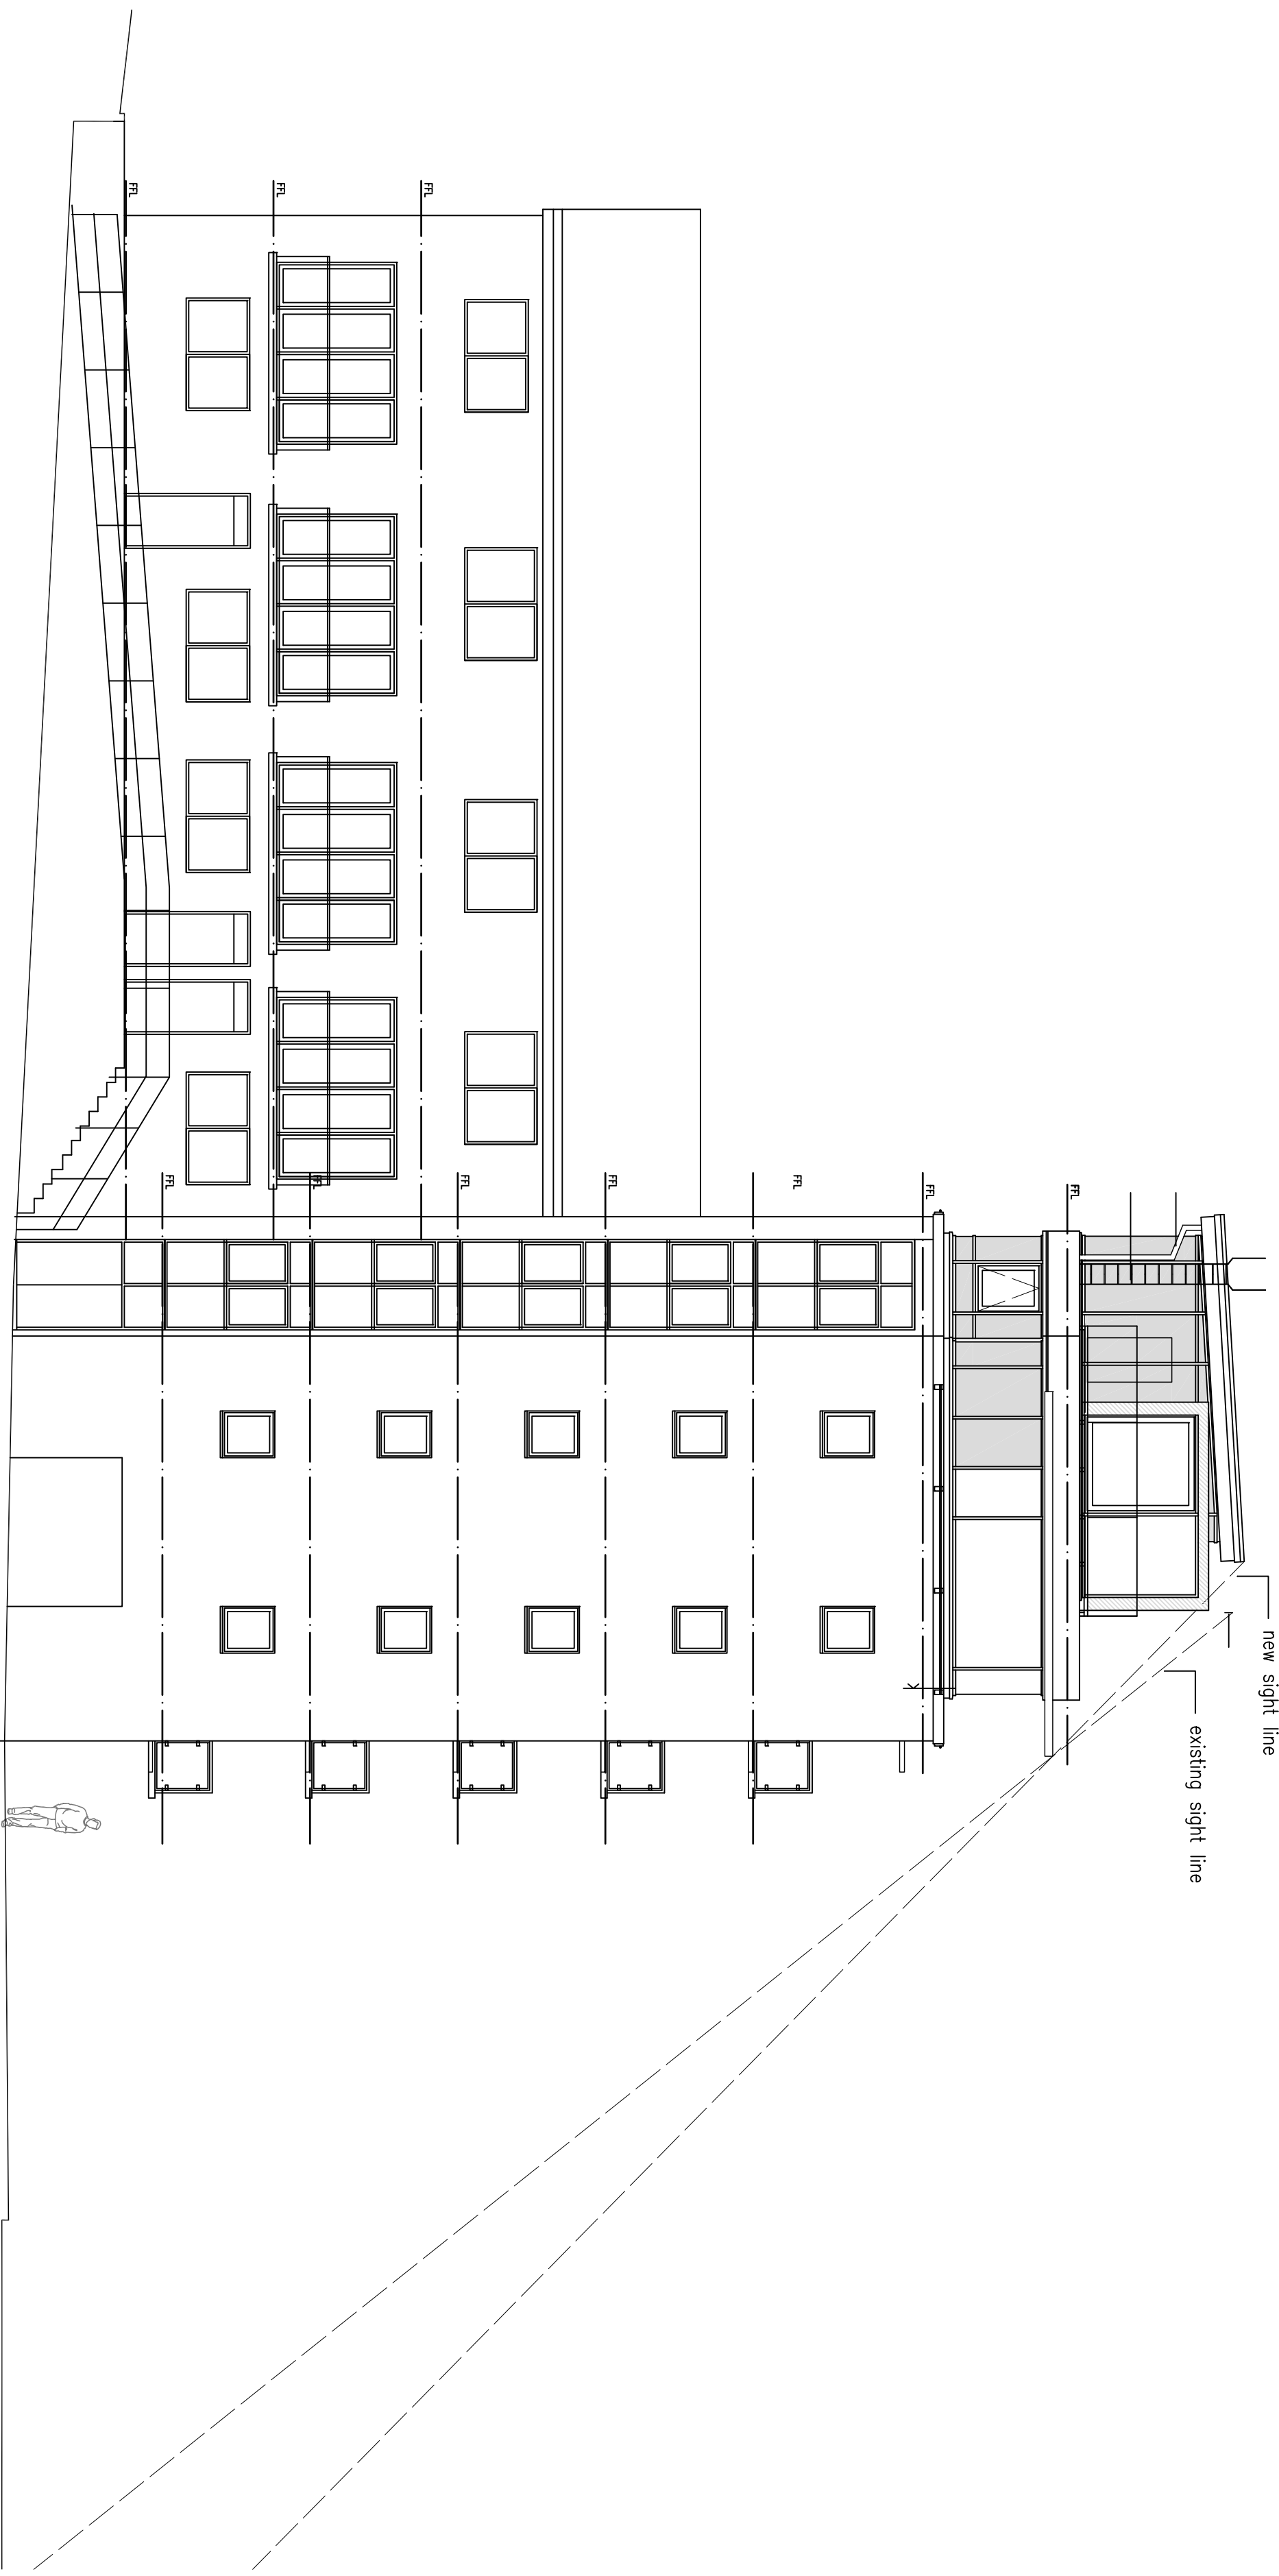

SIDE ELEVATION (WEST FACING)

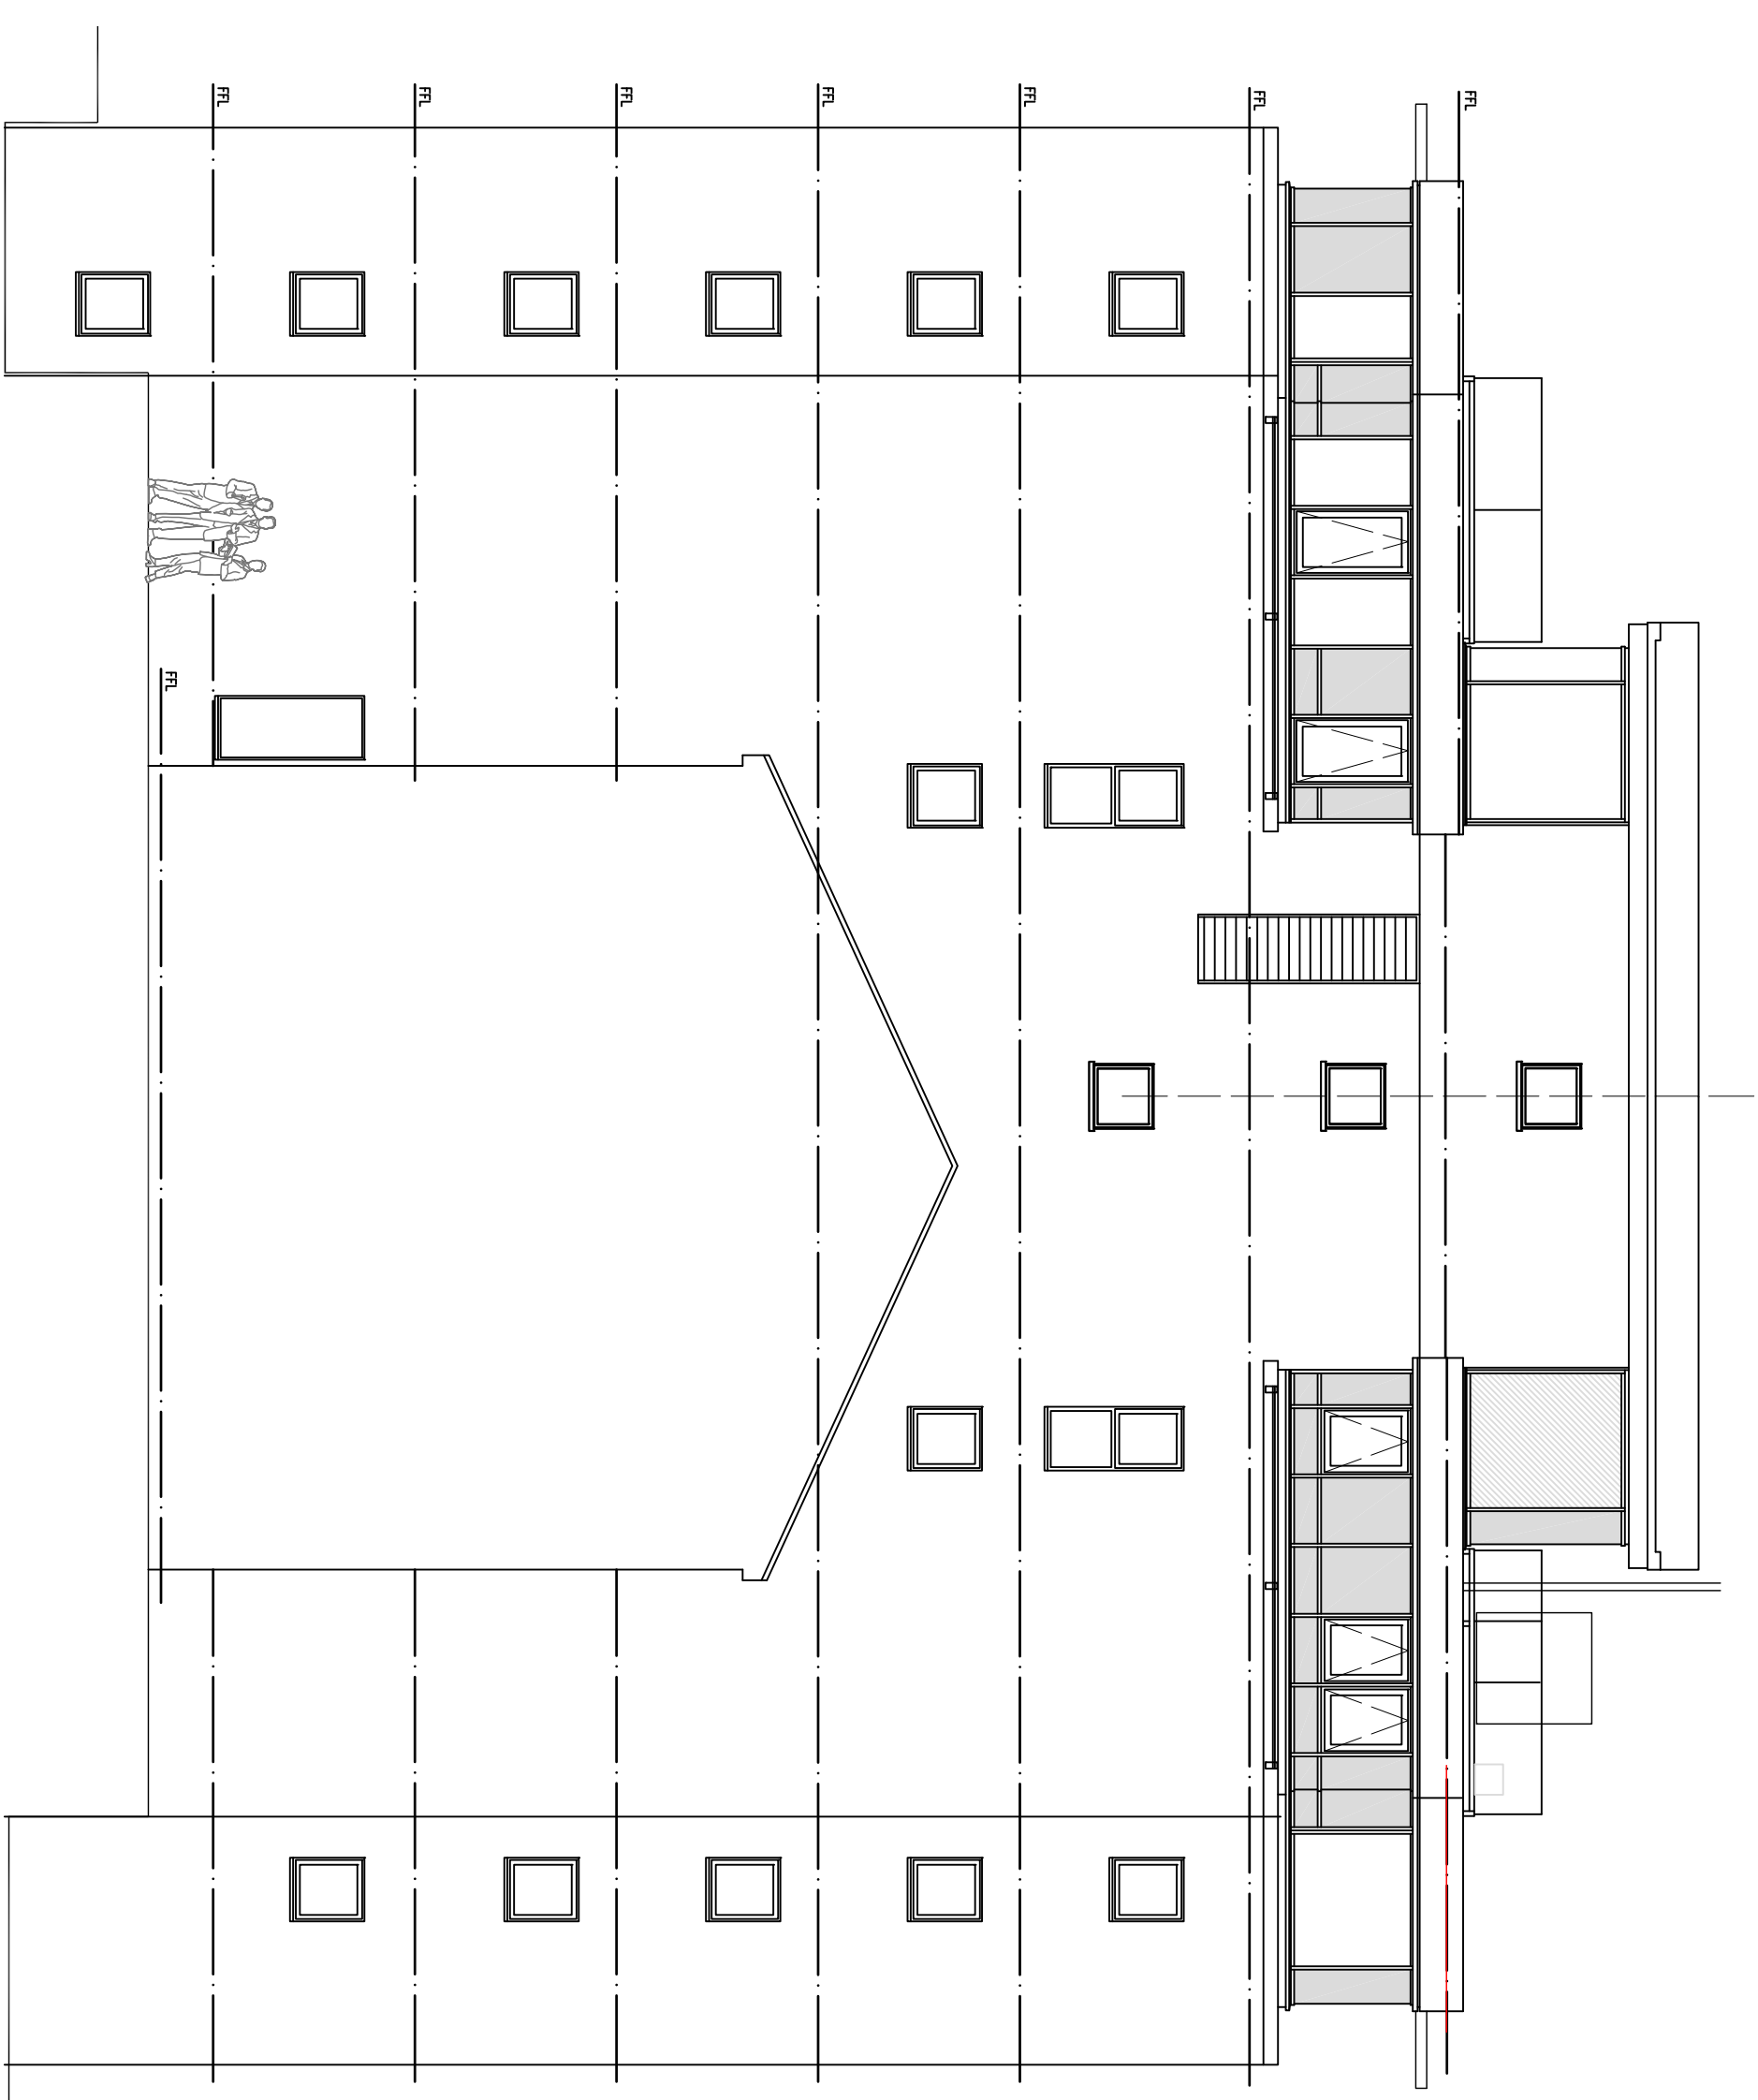

REAR ELEVATION

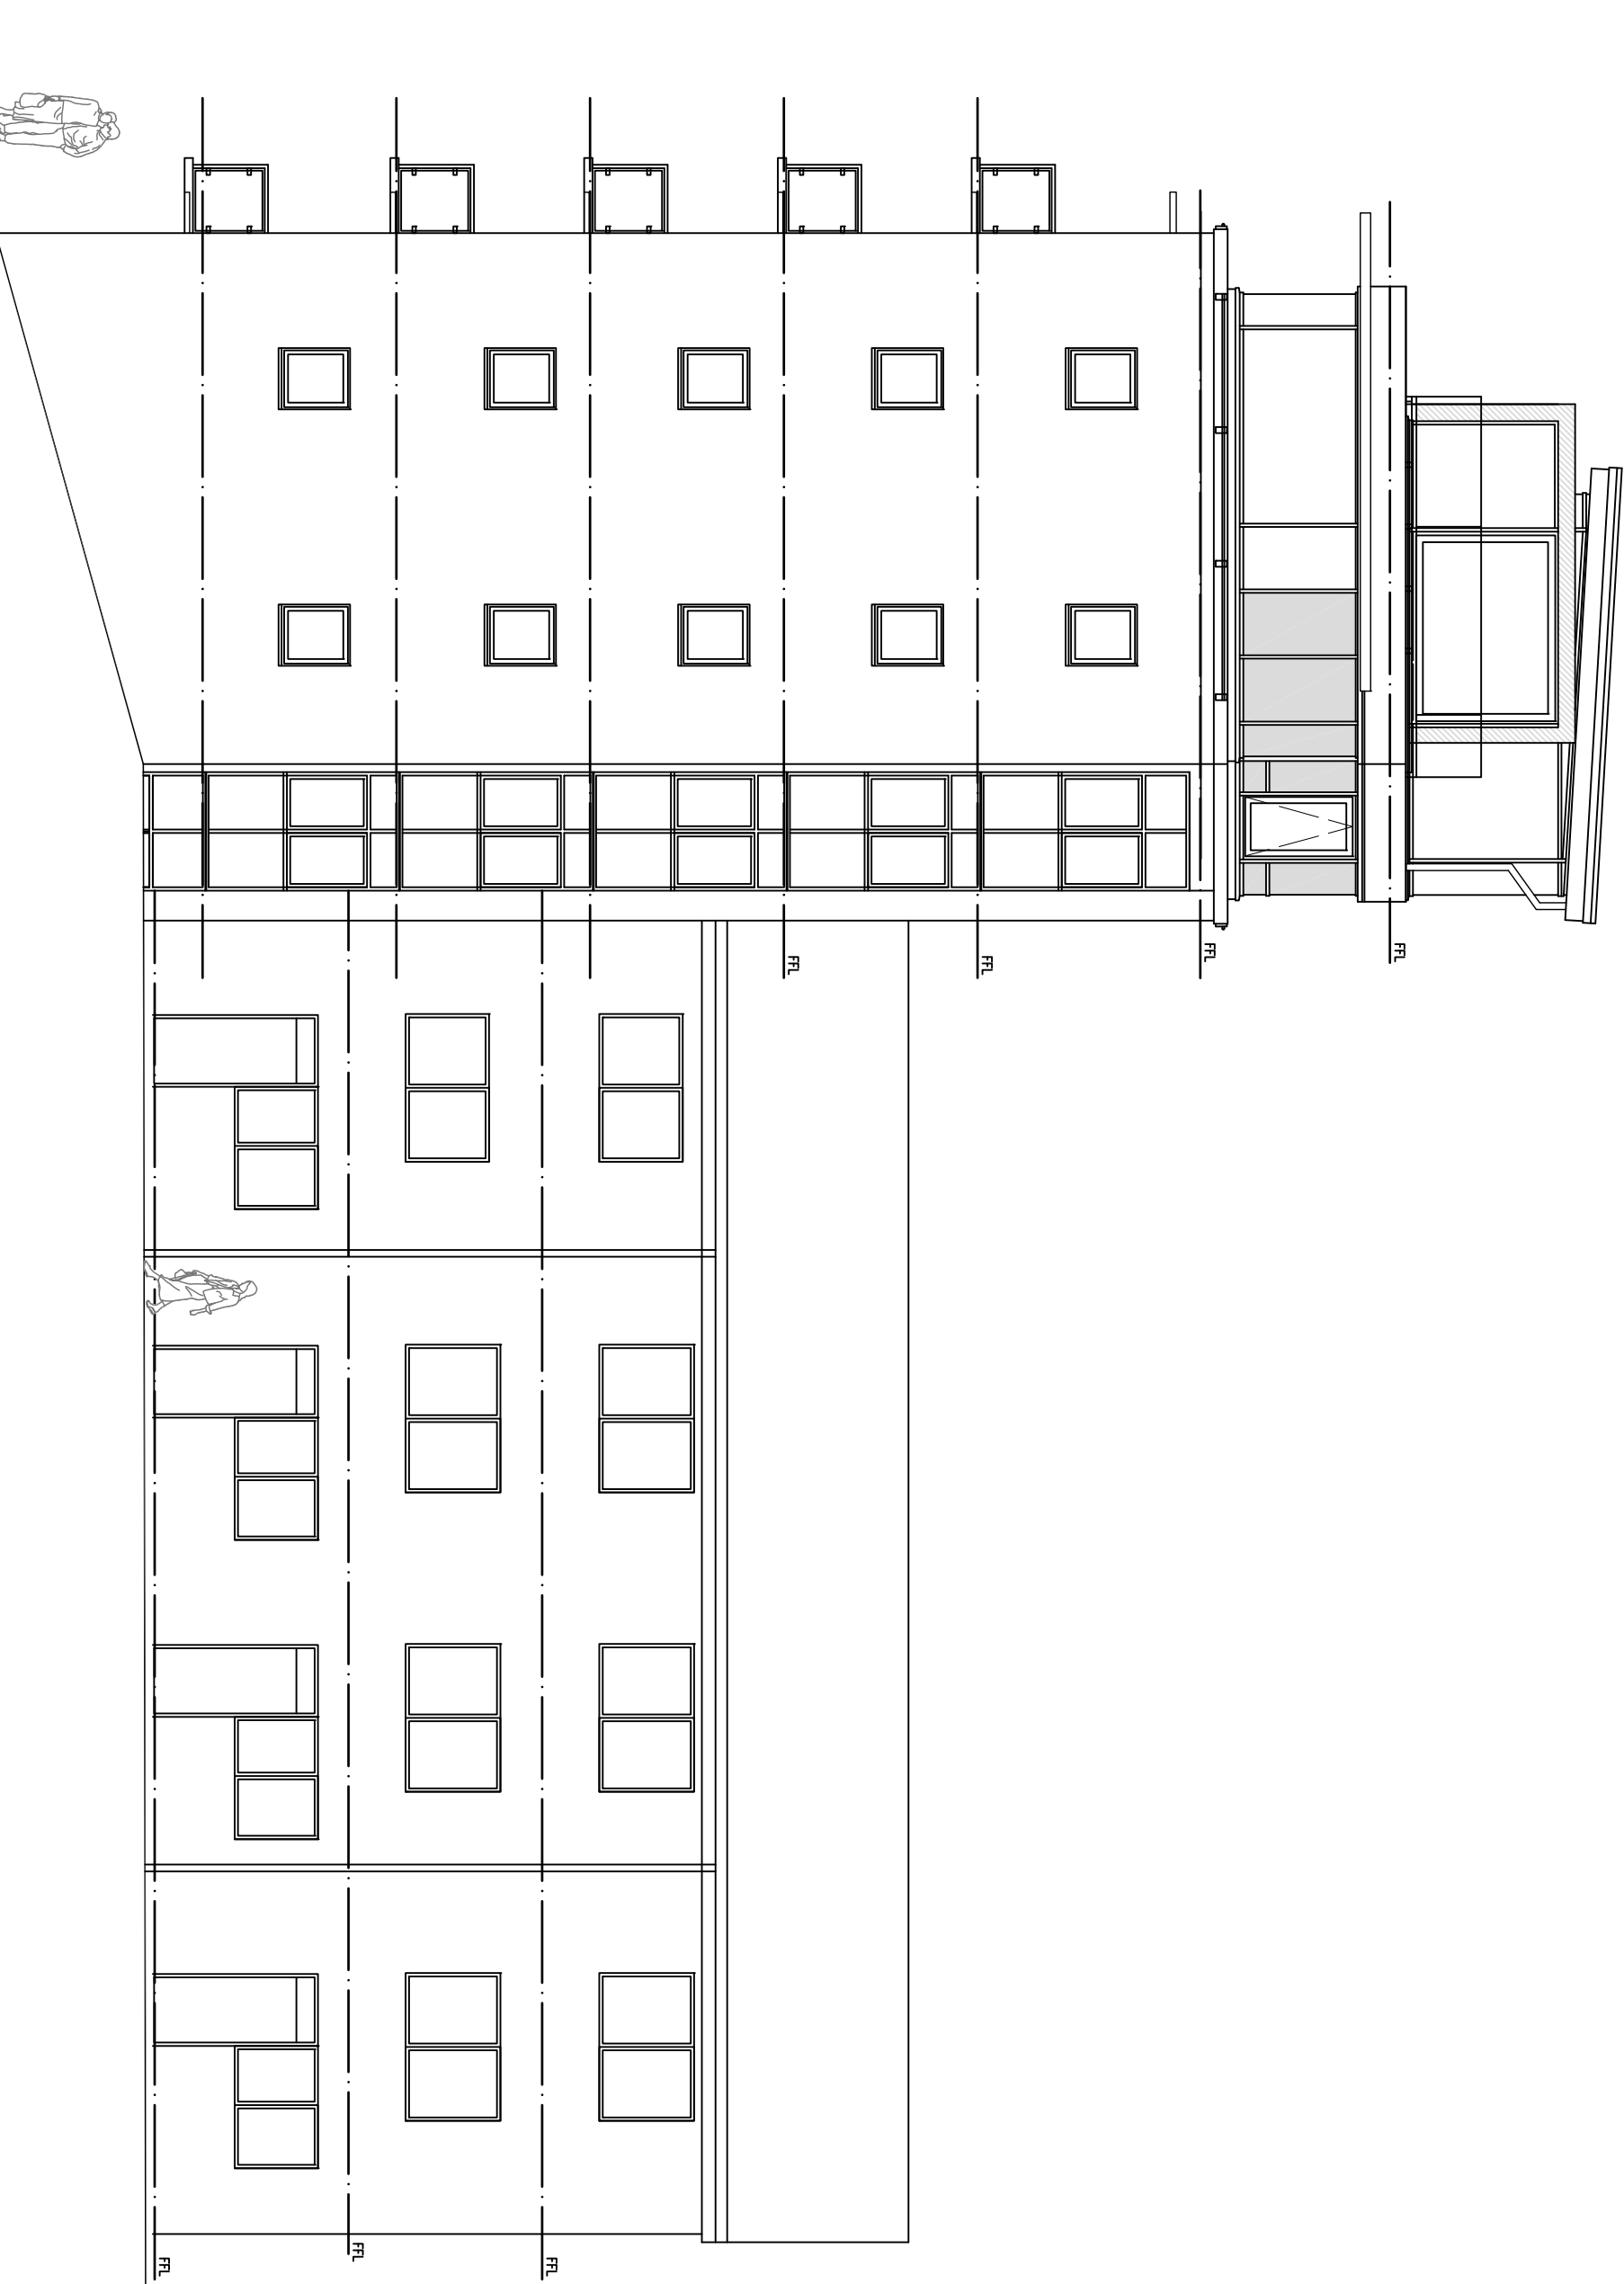

SIDE ELEVATION (EAST FACING)

A. EXTENSION REDUCED TO PLANNING COMMENTS		16.12.20
revisions		
proposed block elevations		
penthouse apartment		
regents heights - st Johns wood		
date: january 2019	scale 1:100 @a1	1:200 @a3
status: preliminary	dwg: d289S/PL/07	rev A
DO NOT SCALE - IF DIMENSIONS ARE NOT GIVEN PLEASE ASK		
COPYRIGHTED TO ARCHITECTURAL DESIGNWORKS LTD		

architectural designworks limited

designworks

