

Key:


Terrace

1. Remove existing bathroom door frame, door and timber board above door head
2. Remove existing sink and taps
3. Remove existing timber slats in preparation for replacement
4. Remove mirror cabinet and toilet roll holders
5. Existing shower tray leaks / replace
6. Existing cistern leaks / replace

THE COPYRIGHT DESIGN AND PATENTS ACT  
THIS DRAWING IS THE COPYRIGHT OF OUPST  
AND MUST NOT BE COPIED OR REPRODUCED, IN  
WHOLE OR PART, BY ANY METHOD  
WHATSOEVER, WITHOUT THE PRIOR WRITTEN  
APPROVAL OF OUPST

NOTES

ALL SETTING OUT MUST BE CHECKED ON SITE ALL  
LEVELS MUST BE CHECKED ON SITE  
ALL DIMENSIONS MUST BE CHECKED ON SITE  
DO NOT SCALE FROM THIS DRAWING  
THIS DRAWING MUST NOT BE USED ON SITE  
UNLESS ISSUED FOR CONSTRUCTION

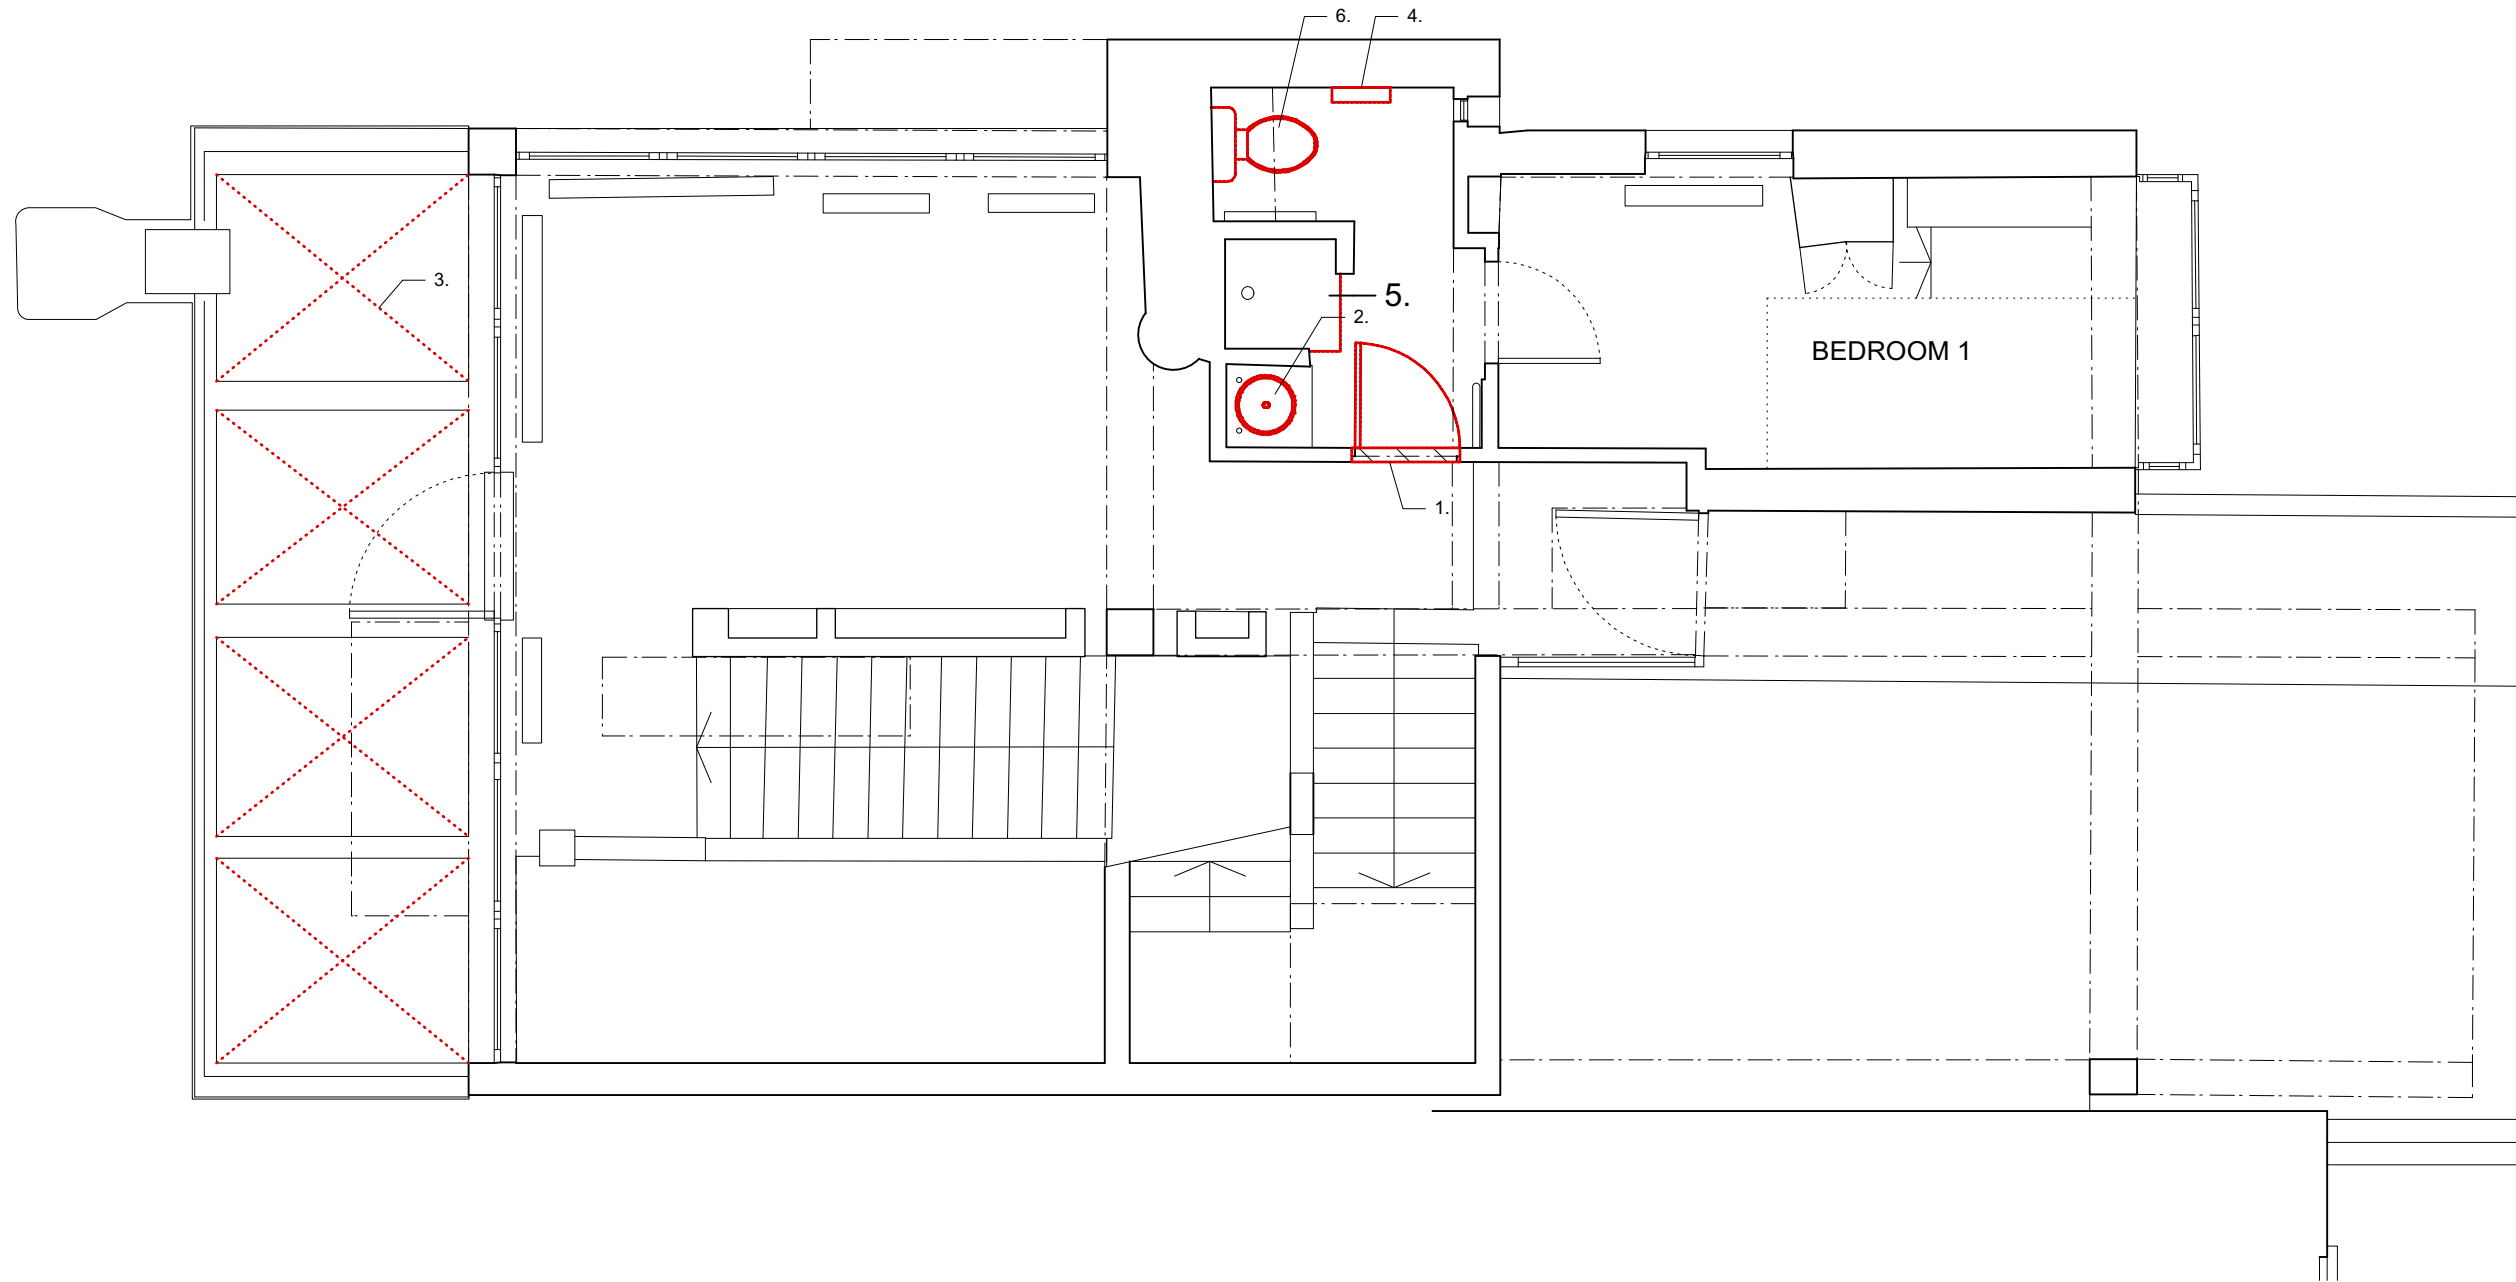

PLANNING  
OUTPOST

studio@outpostlondon.com

020 7928 2481

Purple Studio, Old Paradise Yard  
20 Carlisle Lane, London, SE17LG

Project Title:

**78 SOUTH HILL PARK  
LONDON NW3 2SN**

Drawing Title:

**As Existing / Demo  
Ground Floor Plan**

Scale: 1:50@A3

Date: 16.05.19

Revision:

Drawing No.:

**B**

**(EX)\_100**

