




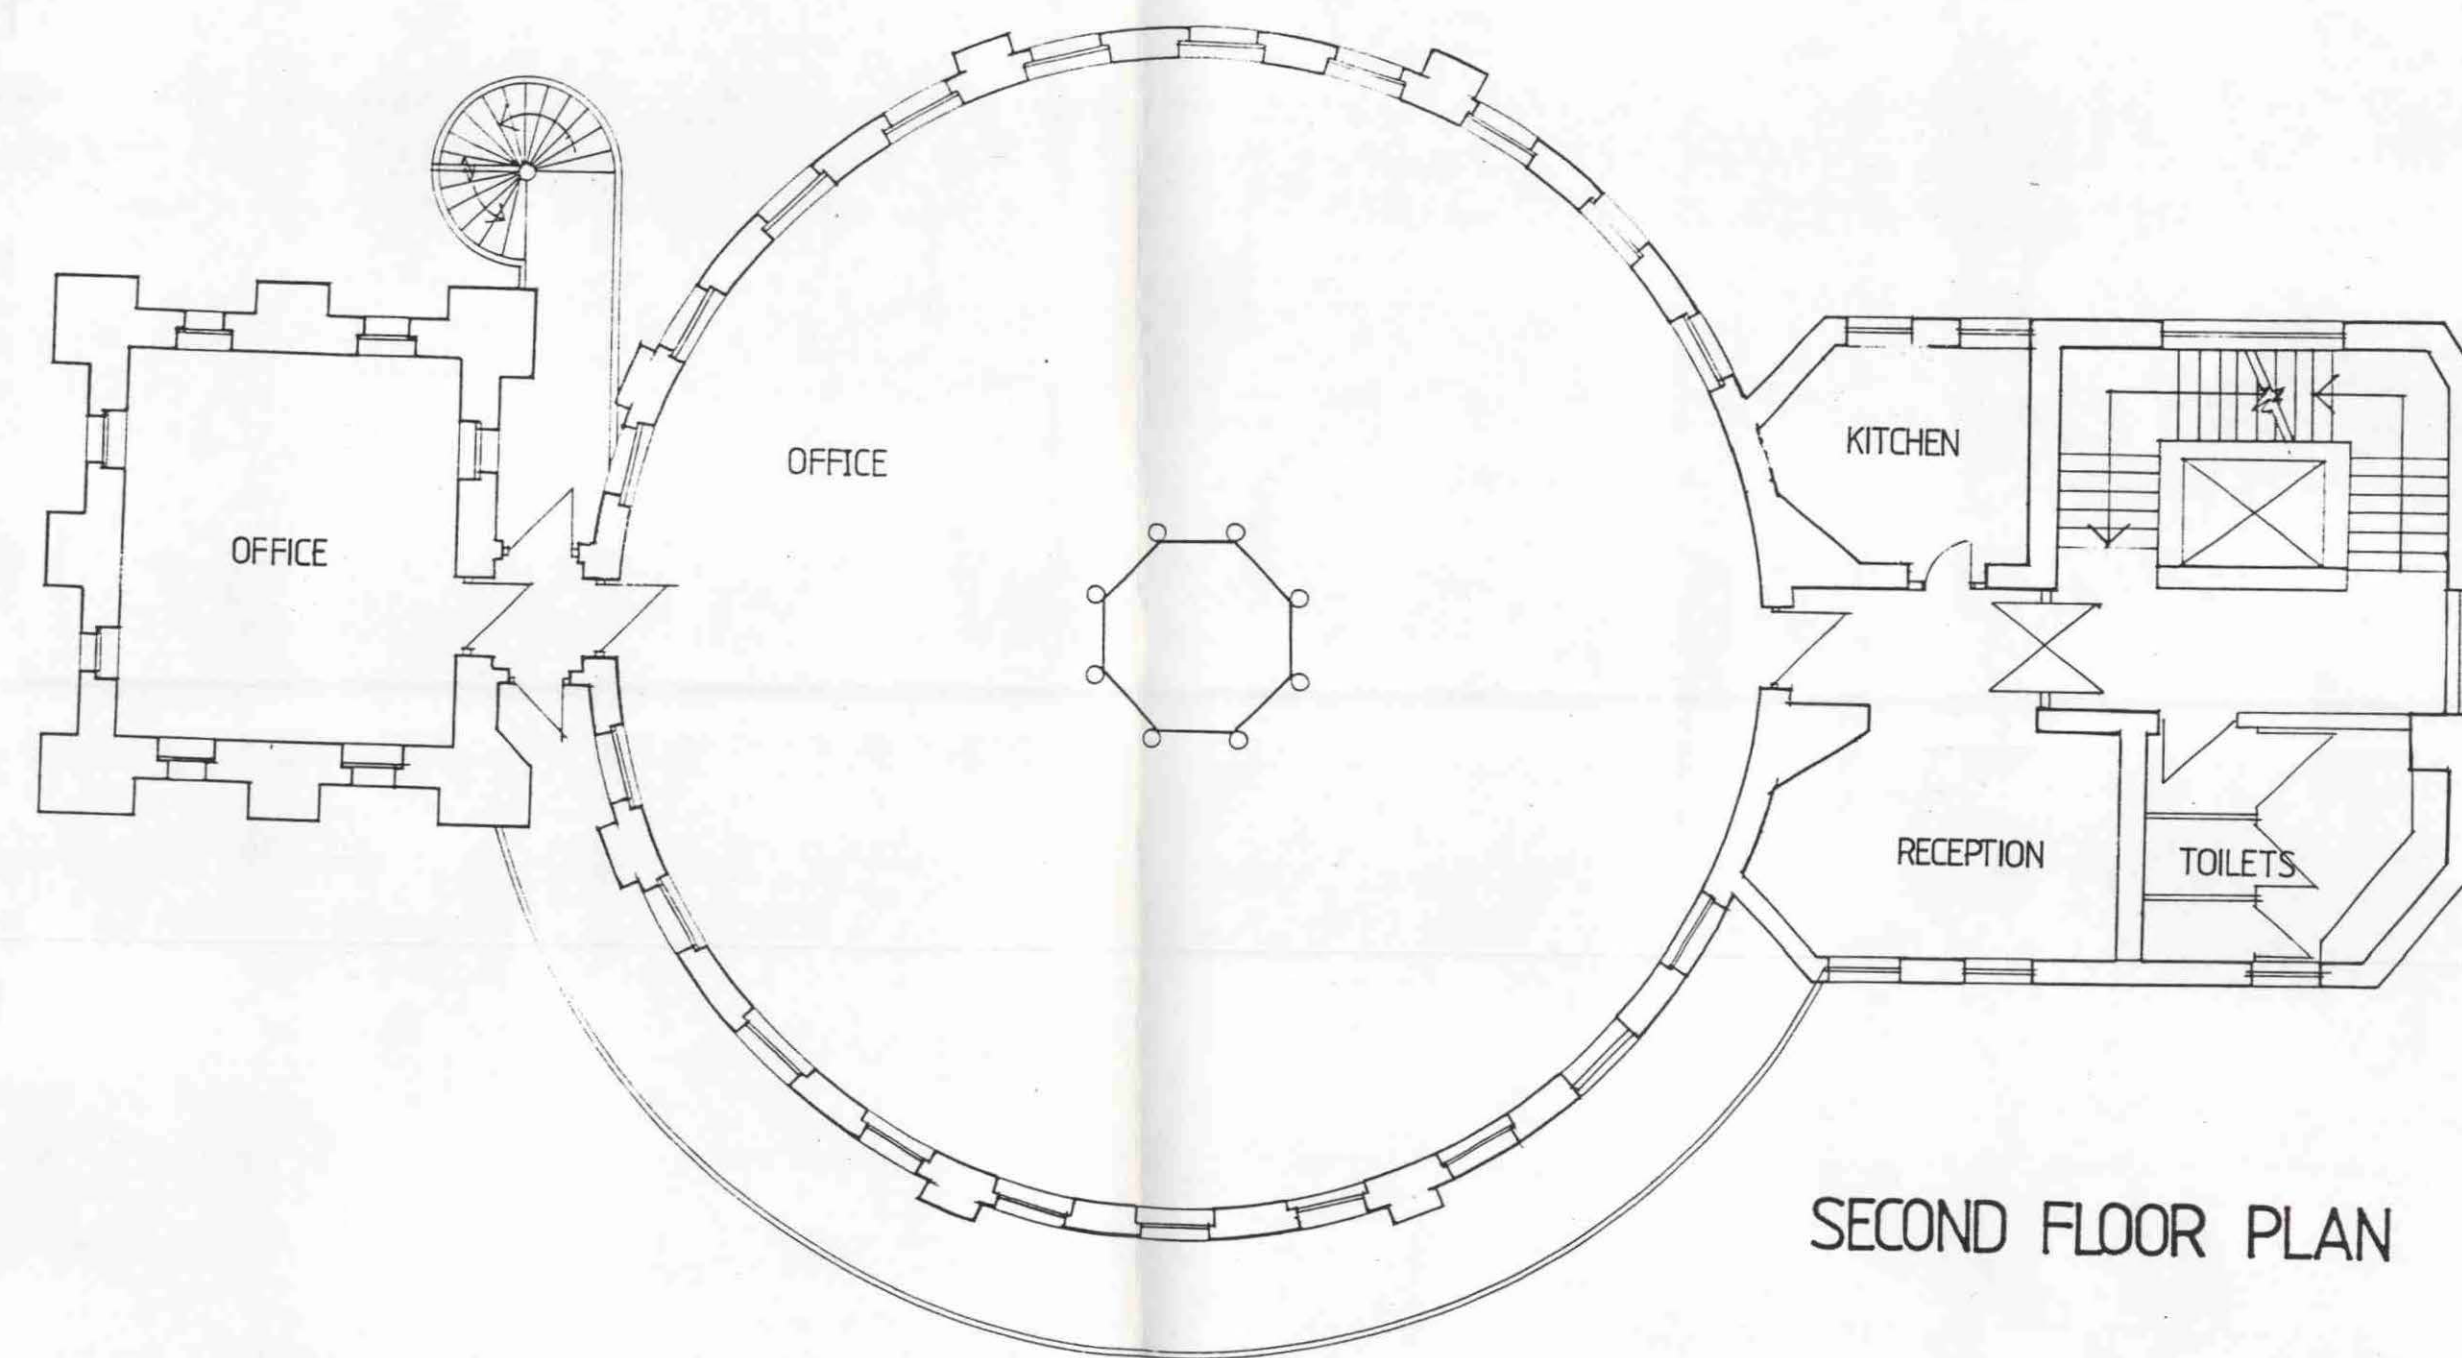


SECOND FLOOR PLAN

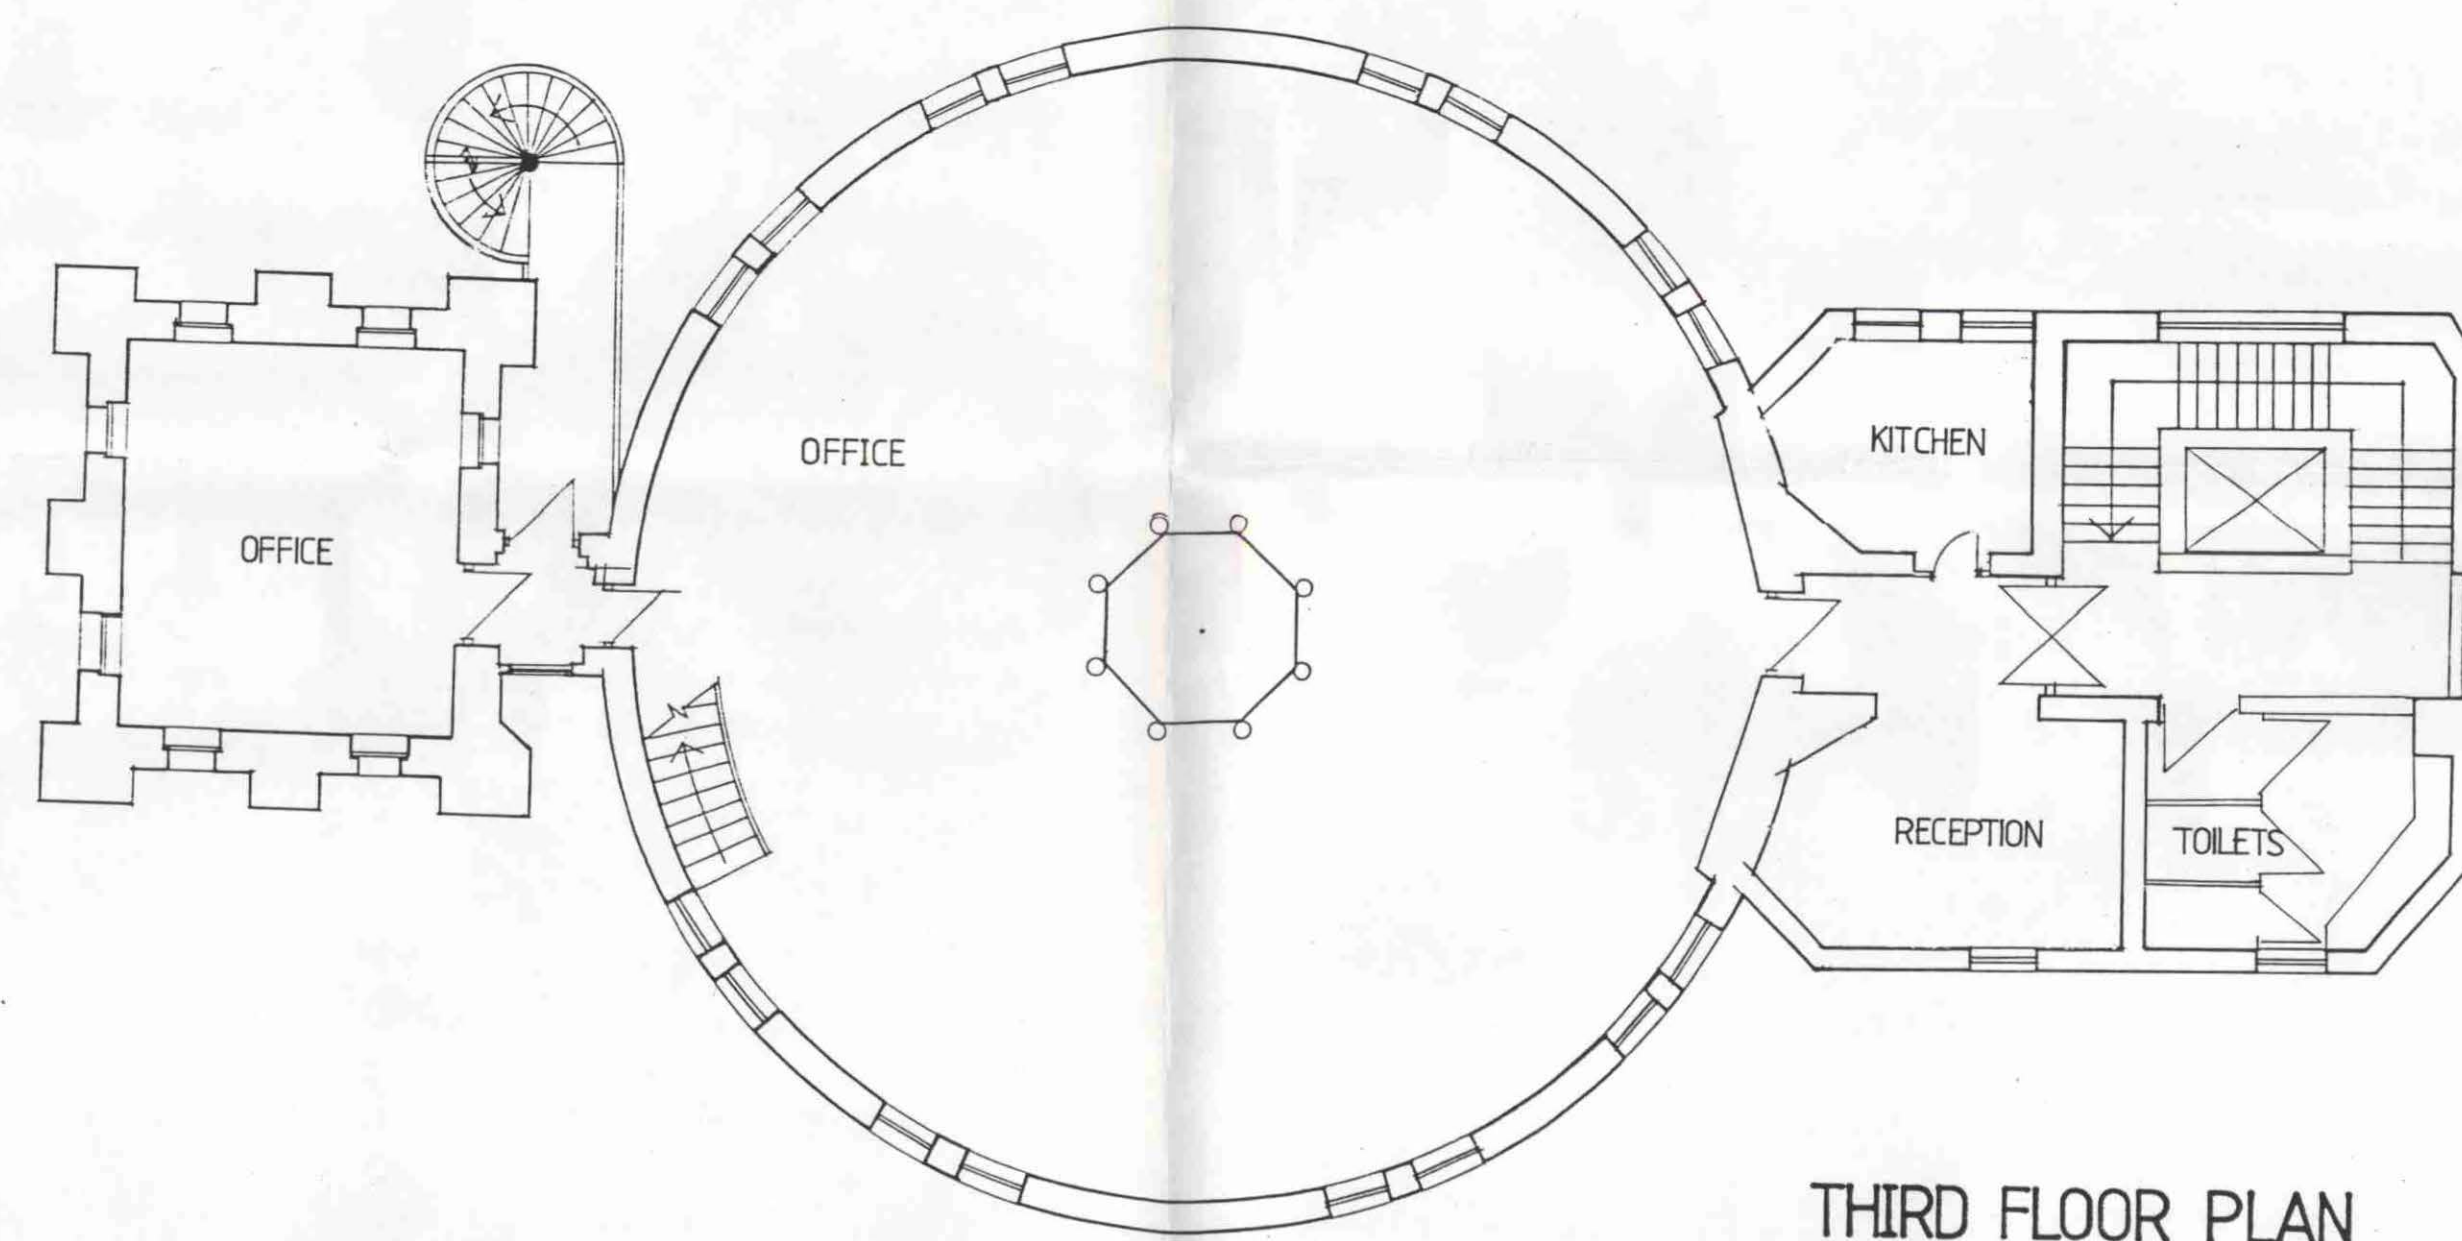

THIRD FLOOR PLAN

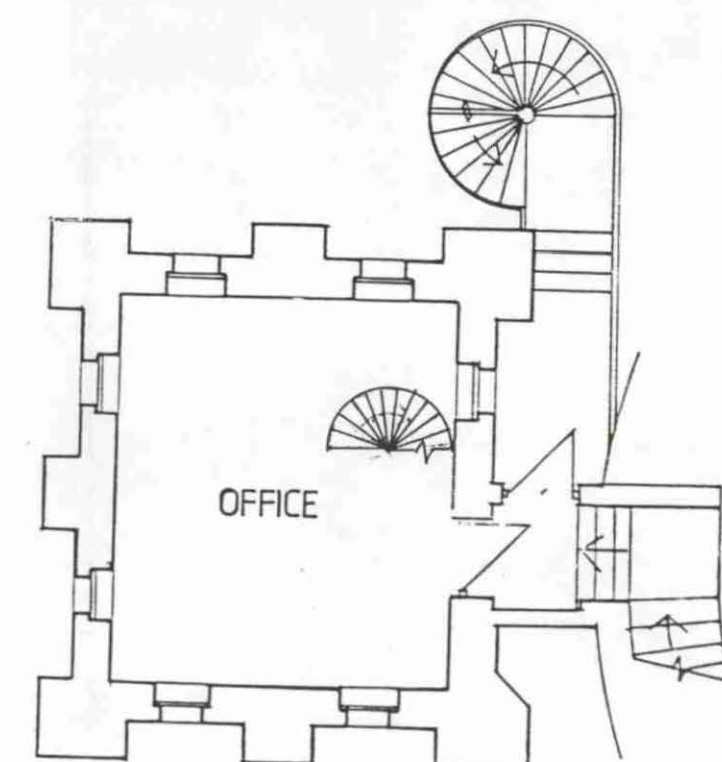

FOURTH FLOOR PLAN

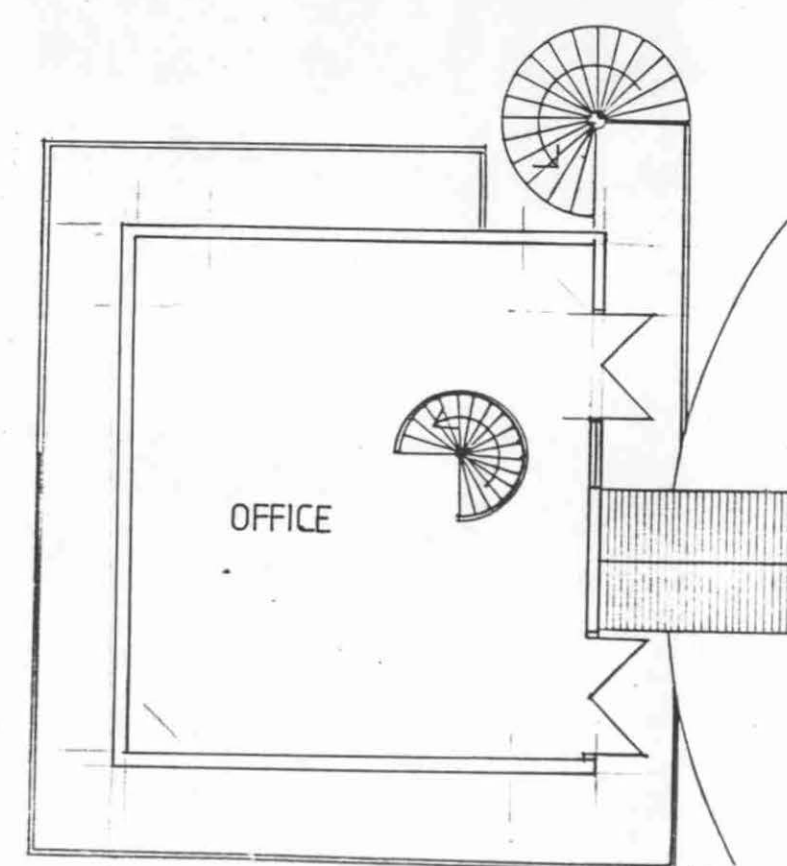

FIFTH FLOOR PLAN

GENERAL NOTES

ALL SETTING OUT MUST BE CHECKED IN THE FIELD
ALL SETTING MUST BE THE PROPERTY OF THE
ALL DIMENSIONS MUST BE THE PROPERTY OF THE
THE PROPERTY MUST BE THE PROPERTY OF THE
THE PROPERTY MUST BE THE PROPERTY OF THE
THE PROPERTY MUST BE THE PROPERTY OF THE
THE PROPERTY MUST BE THE PROPERTY OF THE

DRAWING NOTES

REVISIONS

NO	REVISION	DATE	DR
A	GENERAL	12/2	
B	REPOSITIONING OF RECEPTION KITCHEN AND TOILETS	2/8	
C	CORNER PANELS TO FIFTH FLOOR WALLS RETAINED	4/9	

**JOHN ASSAEL
& PARTNERS**

John Assael & Partners (London) Ltd
38 Clareville Street London SW7 5AW
Telephone 01-373 8546 Fax 01-370 4416

CLIENT

BERKLEY HOUSE PLC

PROJECT TITLE

NEW END

DRAWING TITLE
**Rotunda (Proposed)
2nd + 3rd + 4th + 5th**

SCALE DATE CHECKED

1:100

JOB NO DRAWING NO LATEST REV

567

49

C

DRAWING STATUS

LONDON BOROUGH OF CAMDEN
TOWN AND COUNTRY PLANNING ACTS
9 JUN 1989
APPROVED
PLANS NOT APPROVED
ON BEHALF OF THE COUNCIL

8803880R4

LONDON BOROUGH OF CAMDEN
PLANNING AND TRANSPORT
DEPARTMENT
1 MAY 1989
RECEIVED