



LOWER GROUND FLOOR PLAN

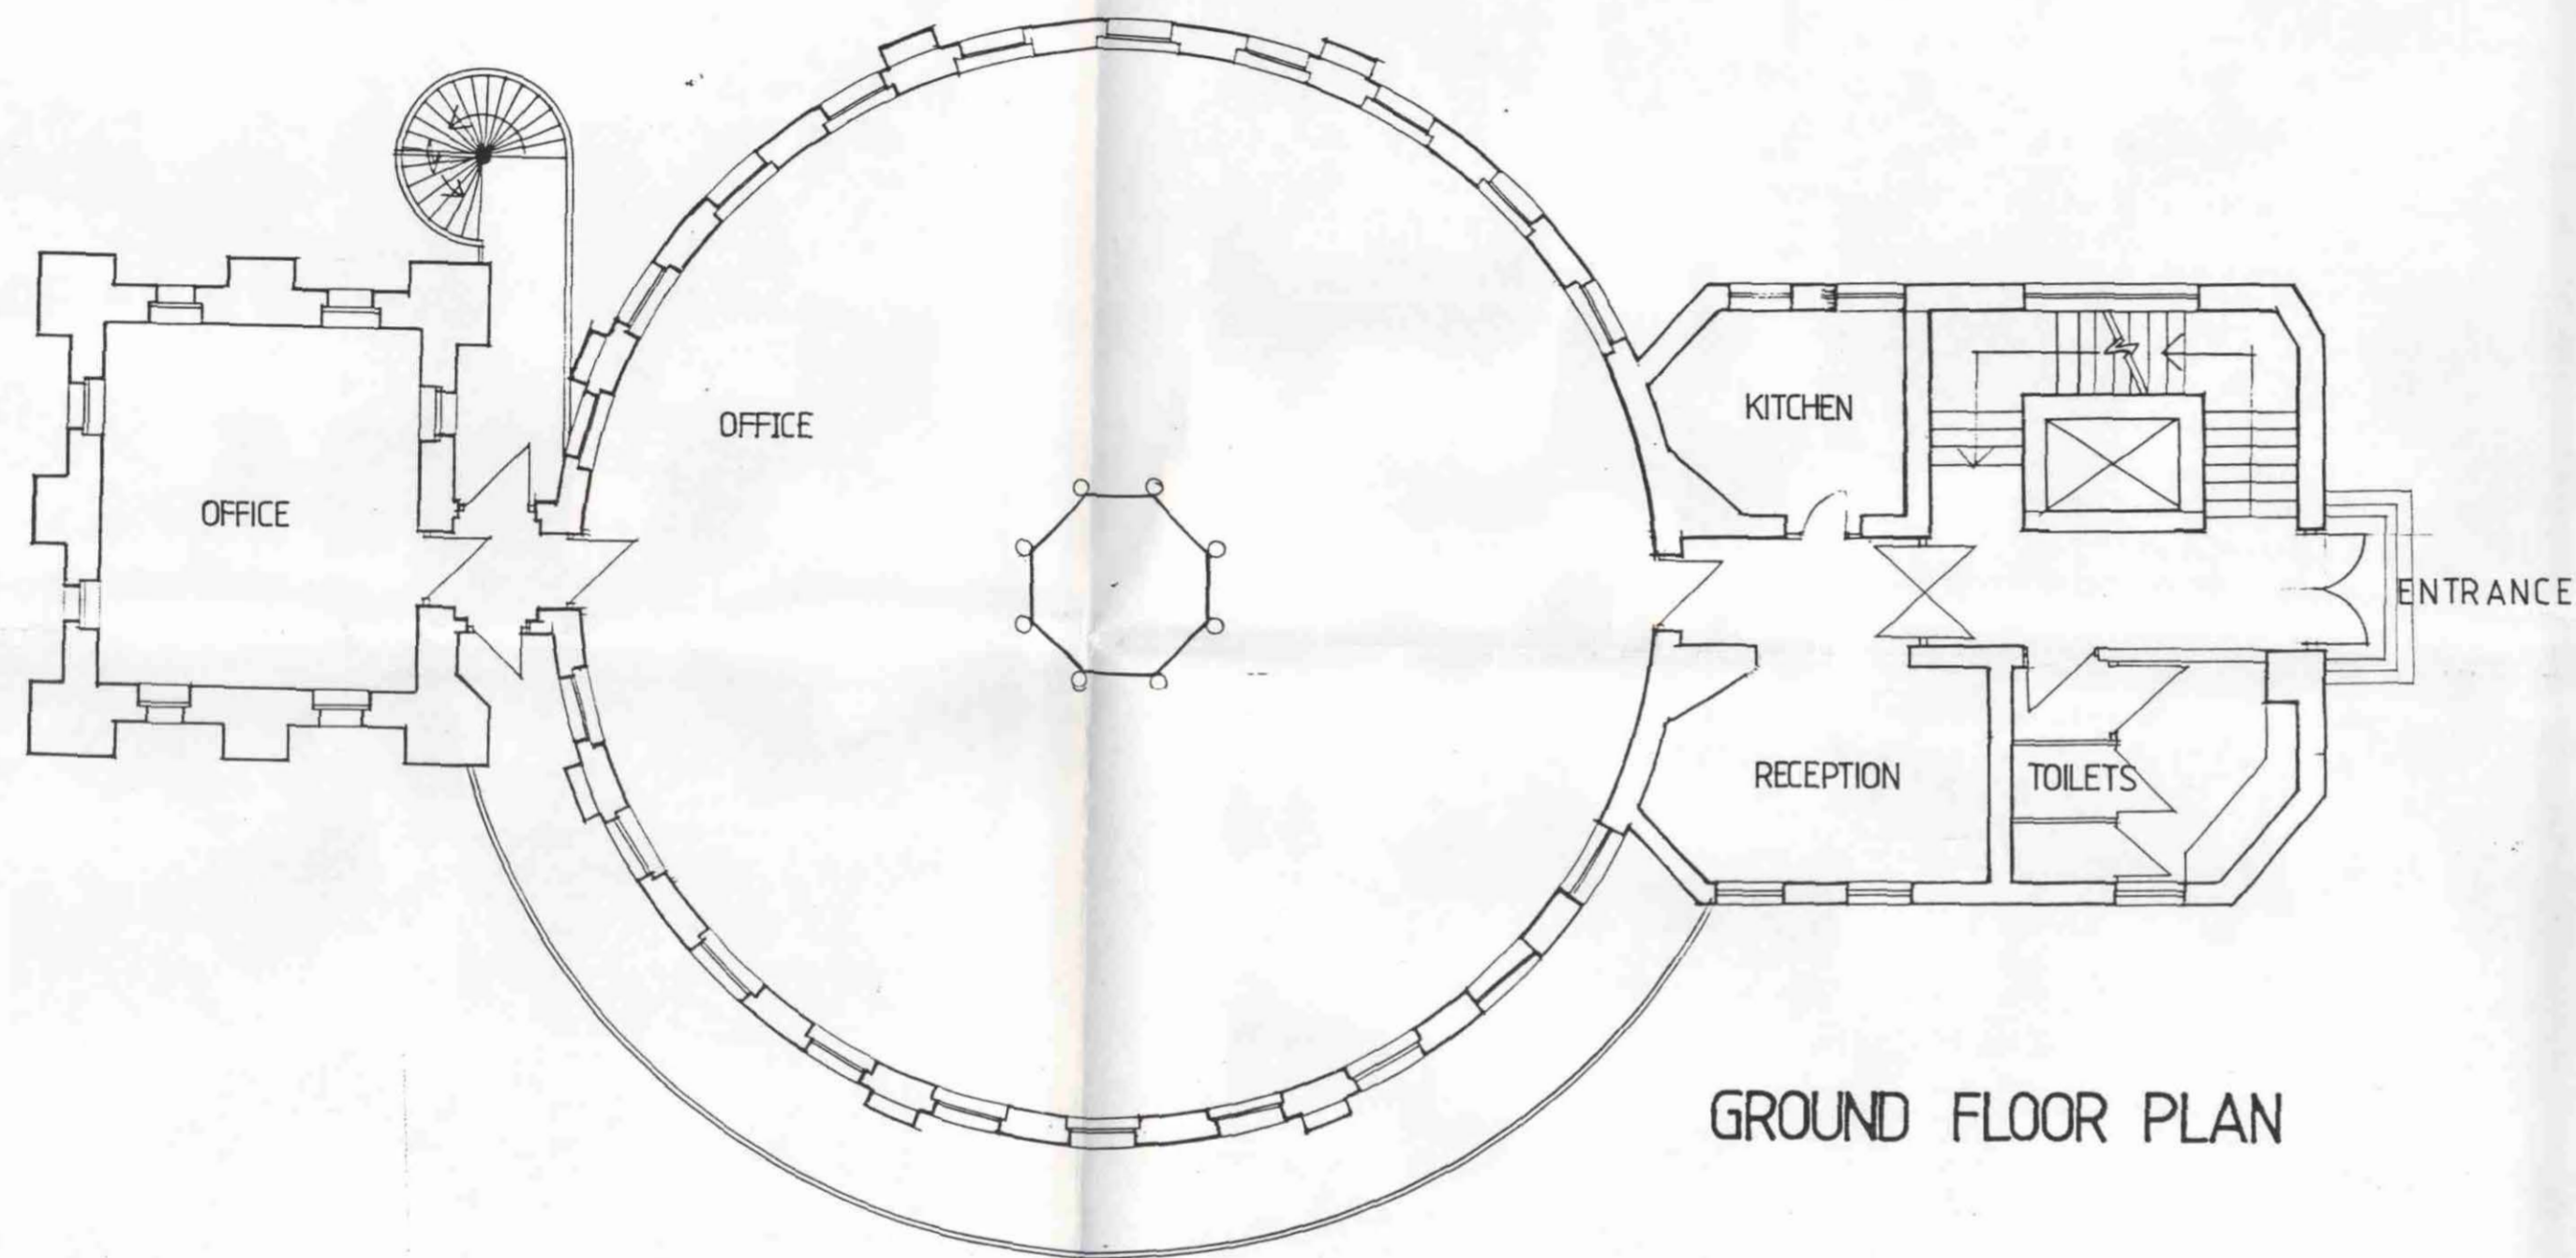

GROUND FLOOR PLAN

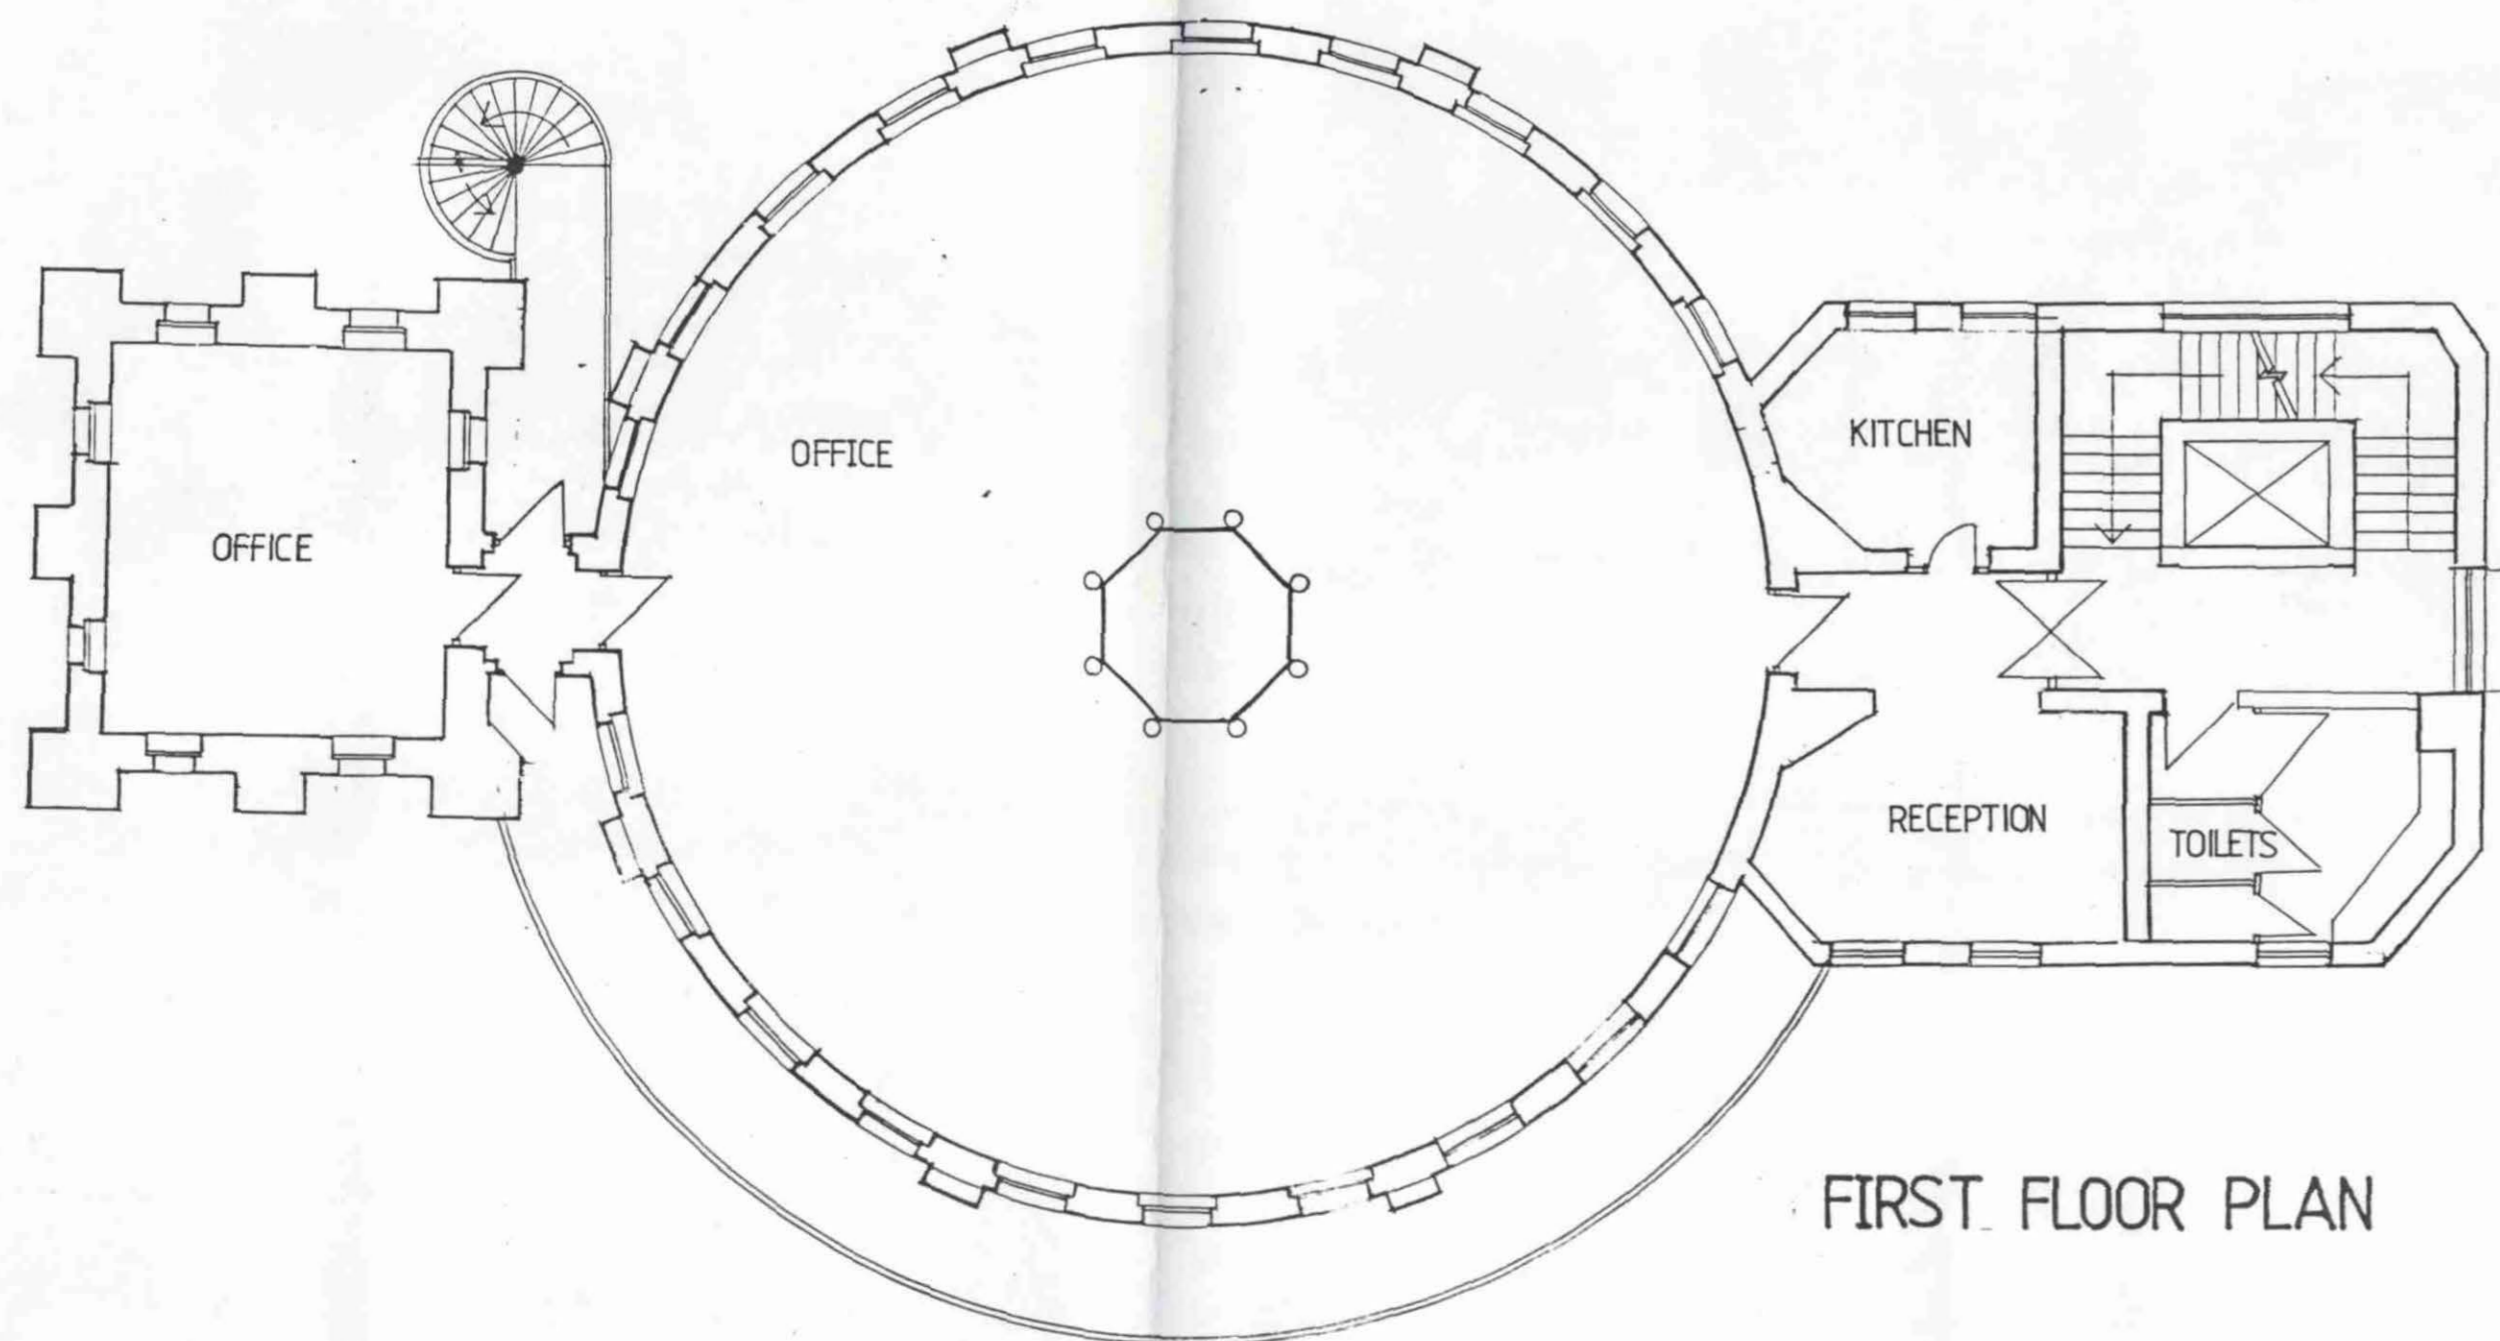

FIRST FLOOR PLAN

GENERAL NOTES

ALL SETTING OUT MUST BE CHECKED ON SITE
 ALL LEVELS MUST BE CHECKED ON SITE
 ALL DIMENSIONS MUST BE CHECKED ON SITE
 THIS DRAWING MUST NOT BE USED FOR CONSTRUCTION WITHOUT THE WRITTEN
 APPROVAL OF THE ARCHITECT
 JOHN ASSAEL & PARTNERS LTD

DRAWING NOTES

REVISIONS

NO	REVISION	DATE	DR
A	GENERAL	FEB	
B	REPOSITIONING OF RECEPTION KITCHEN AND TOILETS	AUG	

JOHN ASSAEL & PARTNERS

John Assael & Partners (London) Ltd
 38 Clareville Street London SW7 5AW
 Telephone 01-373 8546 Fax 01-370 4416

CLIENT

BERKLEY HOUSE PLC

PROJECT TITLE

NEW END

LONDON BOROUGH OF CAMDEN
 TOWN AND COUNTRY PLANNING ACTS
 9 JUN 1989
 PLANS ~~NOT APPROVED~~ APPROVED
 ON BEHALF OF THE COUNCIL

8803880 R4

DRAWING TITLE

Rotunda (Proposed)
 lower ground + ground + 1st

SCALE	DATE	CHECKED
1:100		

JOB NO	DRAWING NO	LATEST REV
567	48	B

DRAWING STATUS

