

Title

NEW END HOSPITAL
HAMPSTEAD

Client

BERKLEY HOUSE PLC.

Drawing No.

C 4253 / 22

Revision

Scale

1:100

Date

NOV. 87

Sheet

Of

All levels relative to OSBM on


Value

Surveyed by D I

Plotted by S E

Traced by GU

Checked by

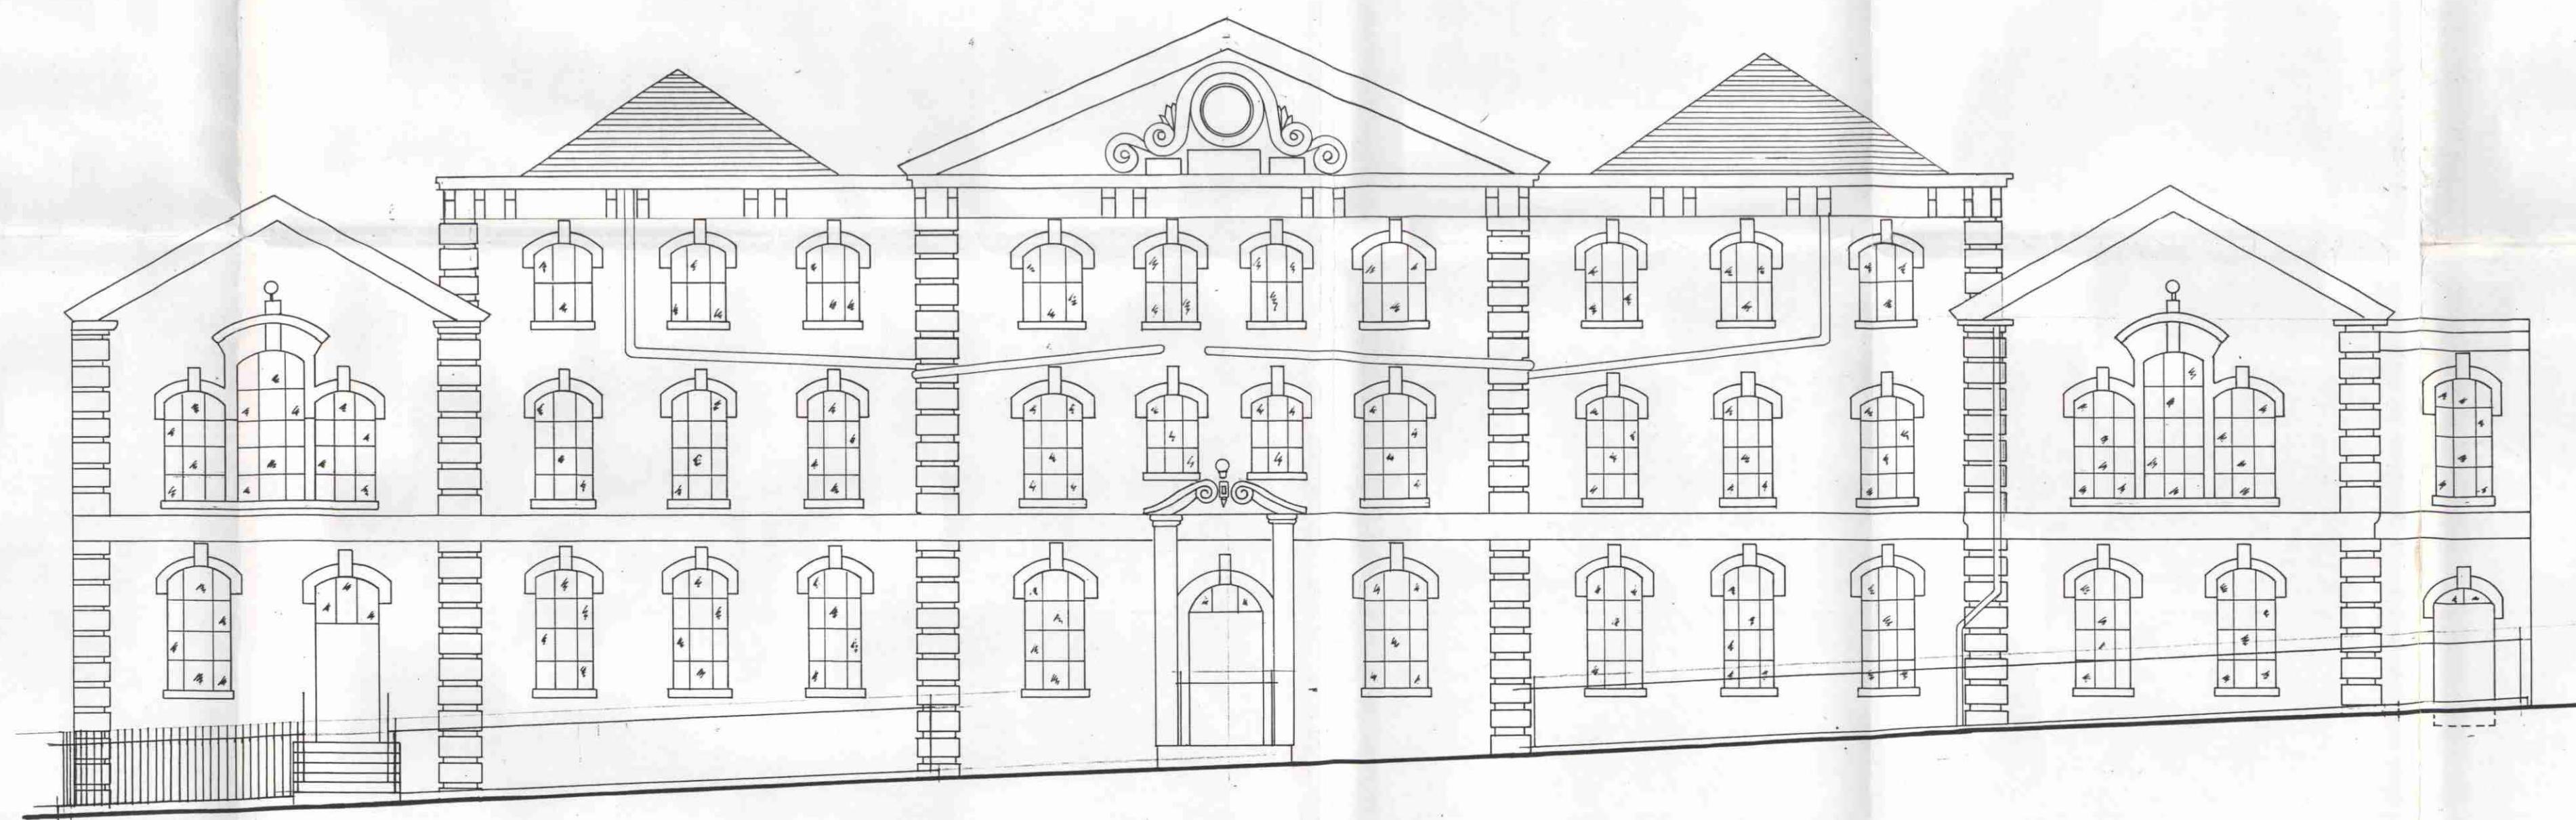

NEW END HOSPITAL
WORKHOUSE - FRONT ELEVATION

SCALE 1:100

LONDON BOROUGH OF CAMDEN
TOWN AND COUNTRY PLANNING ACTS

9 JUN 1989

PLANS ~~NOT APPROVED~~ APPROVED
ON BEHALF OF THE COUNCIL

TP 8803880 R4

LONDON BOROUGH OF CAMDEN
PLANNING AND TRANSPORT
DEPARTMENT

11 MAY 1989

RECEIVED

JOHN ASSAEL
& PARTNERS

John Assael & Partners (London) Ltd
38 Clarendon Street, London SW7 5AR
Telephone 01-773 8546 Fax 01-770 4116

567

106