




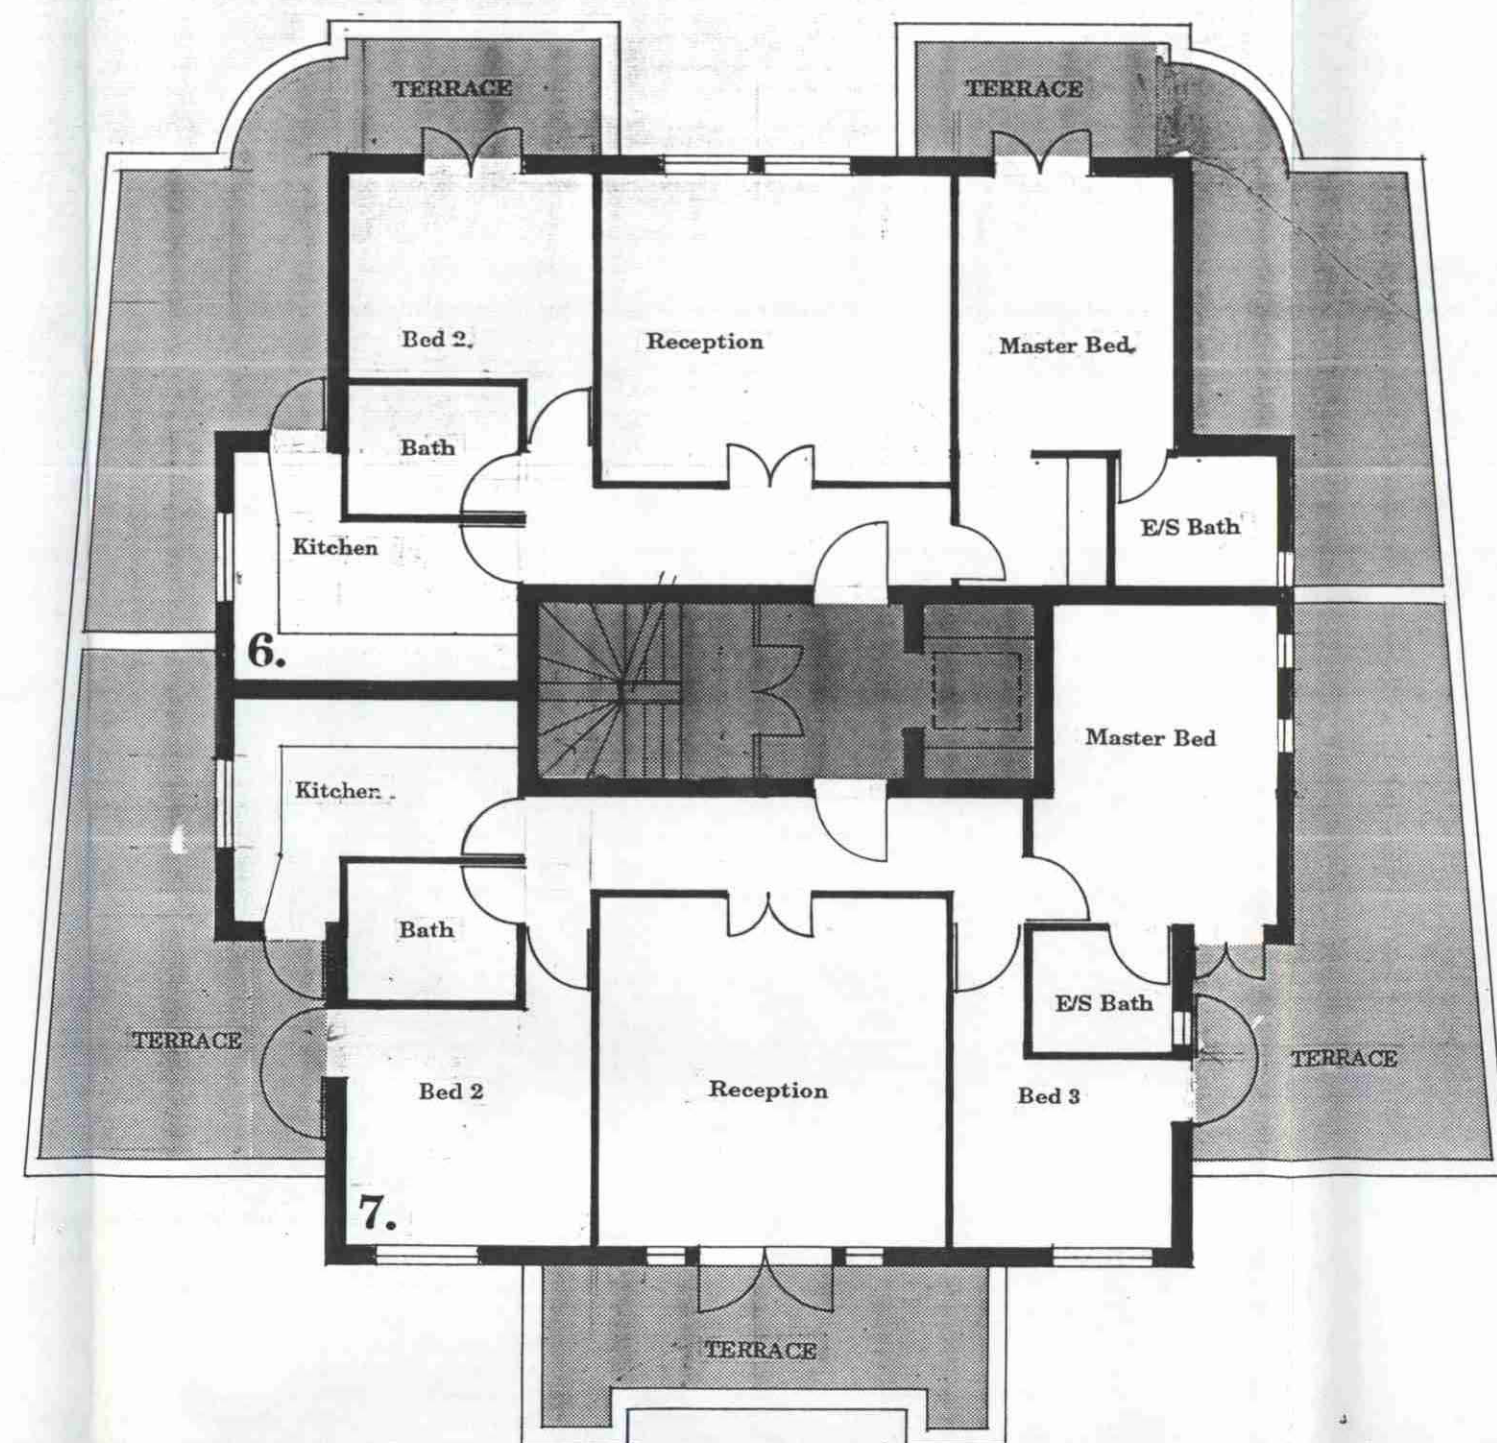

THIRD FLOOR

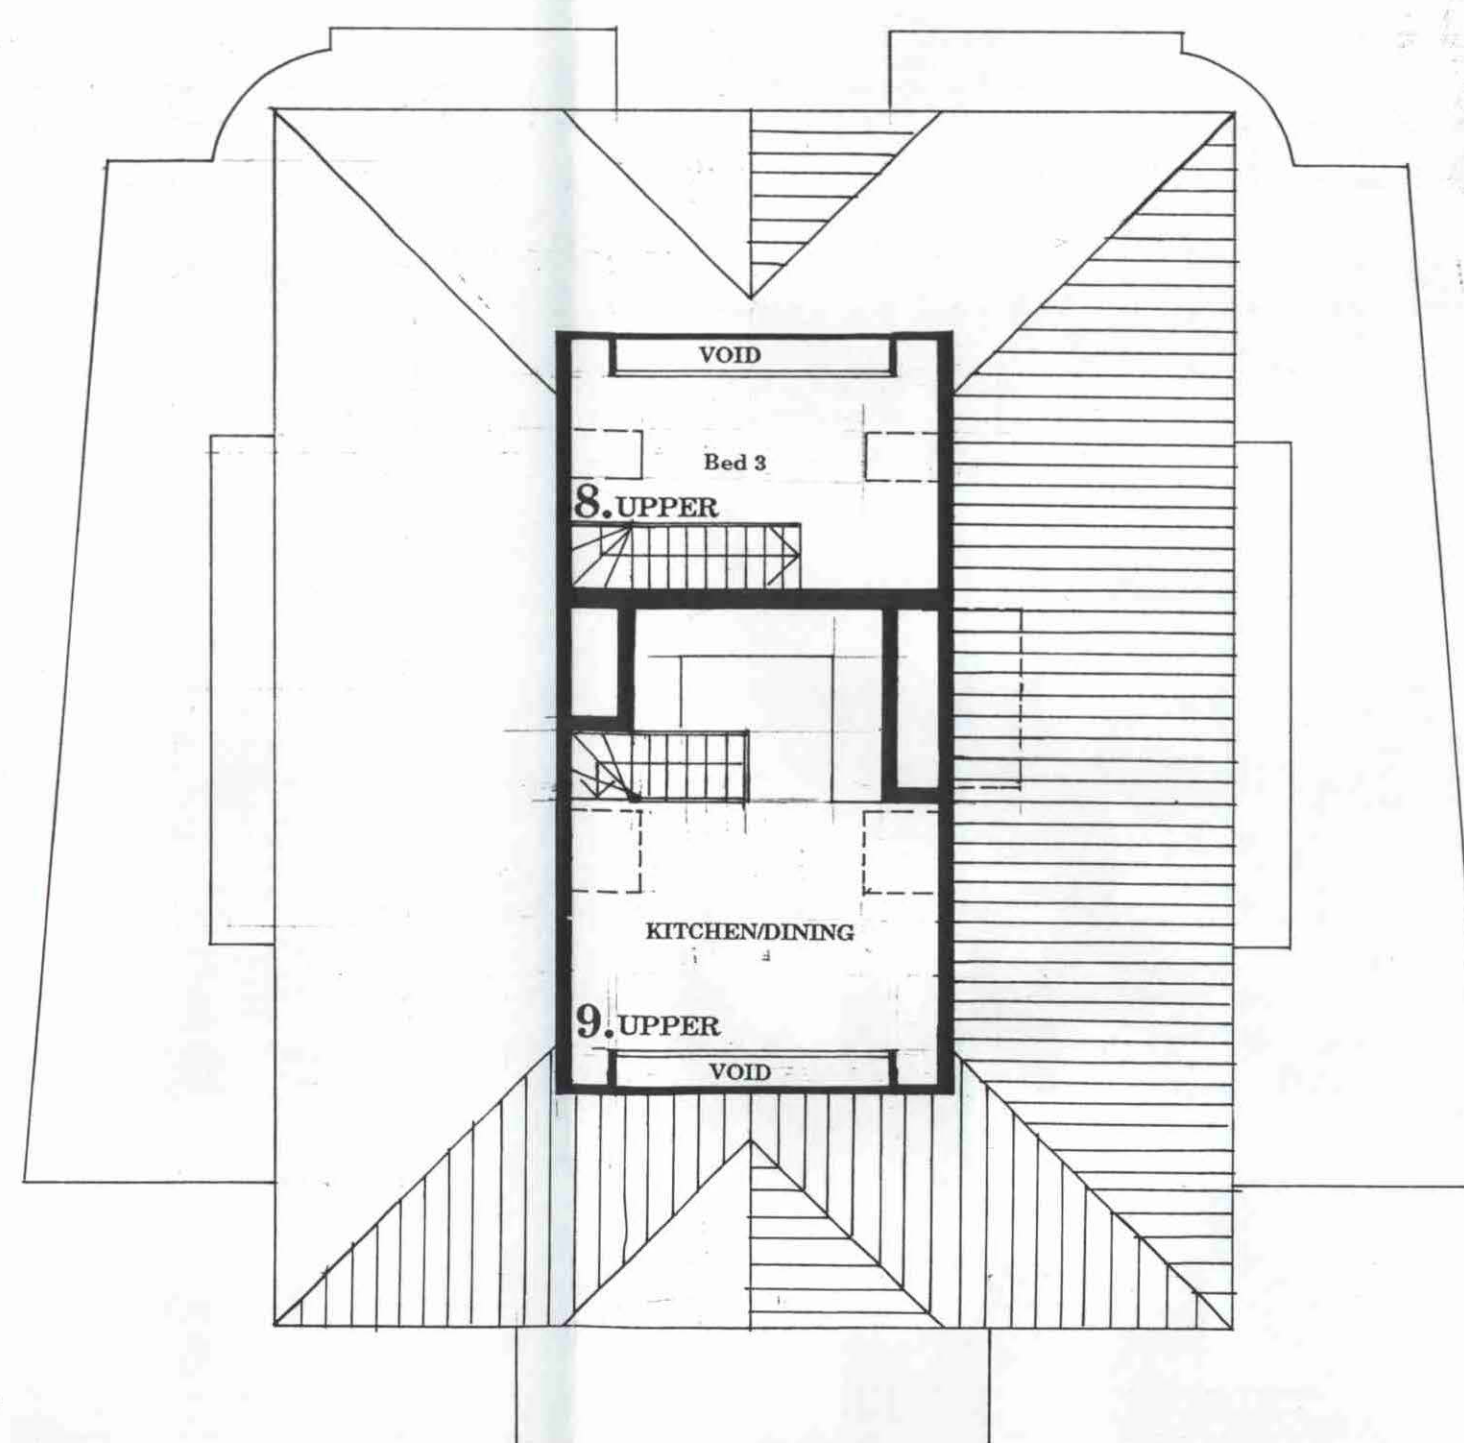

ROOF PLAN

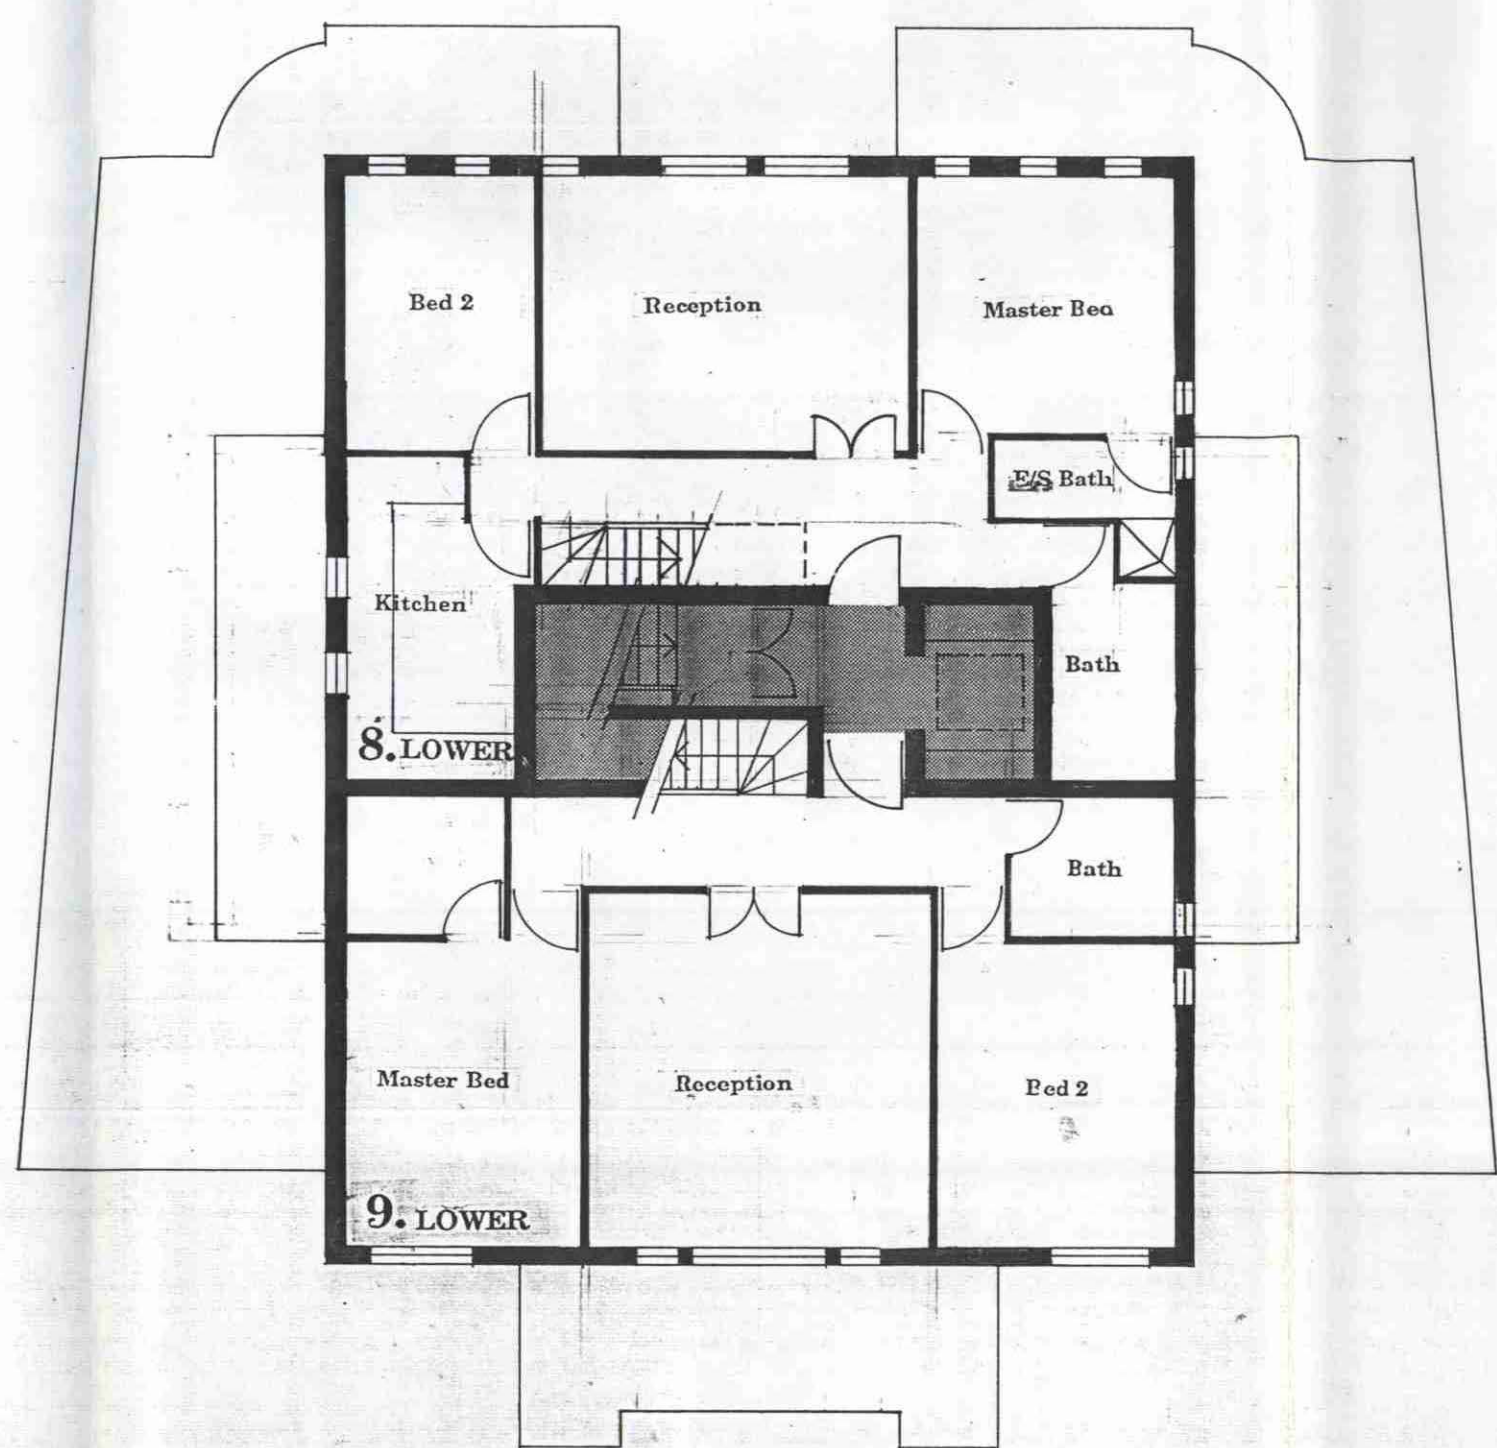

FOURTH FLOOR

GENERAL NOTES

ALL SETTING OUT MUST BE CHECKED ON SITE
ALL LEVELS MUST BE CHECKED ON SITE
ALL FIXINGS AND WEATHERINGS MUST BE CHECKED ON SITE
ALL DIMENSIONS MUST BE CHECKED ON SITE
THIS DRAWING MUST NOT BE SCALED
THIS DRAWING MUST BE READ IN CONJUNCTION WITH THE RELEVANT SPECIFICATION CLAUSES
THIS DRAWING MUST NOT BE USED FOR LAND TRANSFER PURPOSES
© JOHN ASSAEL & PARTNERS (LONDON) LTD

DRAWING NOTES

REVISIONS

NO	REVISION	DATE	DRN
A	UNITS 6/7/8/9 LAYOUTS AMENDED.	2/89	

JOHN ASSAEL
& PARTNERS

2/18 Harbour Yard Studios Chelsea Harbour London SW10 0XD
Telephone 01 376 5033 Fax 01 352 4354

CLIENT

BERKLEY HOUSE

PROJECT TITLE PLANNING AND TRANSPORT DEPARTMENT

NEW END

11 MAY 1989
RECEIVED

DRAWING TITLE

ST. JOHNS GATE
03.04.ROOF

SCALE DATE DRWN BY

1:100 27/1/89

JOB NO DRAWING NO LATEST REV

567 251 A

DRAWING STATUS

PLANNING

LONDON BOROUGH OF CAMDEN
TOWN AND COUNTRY PLANNING ACTS
9 JUN 1989
PLANS ~~NOT~~ APPROVED
ON BEHALF OF THE COUNCIL

TP 880388 0 R4