




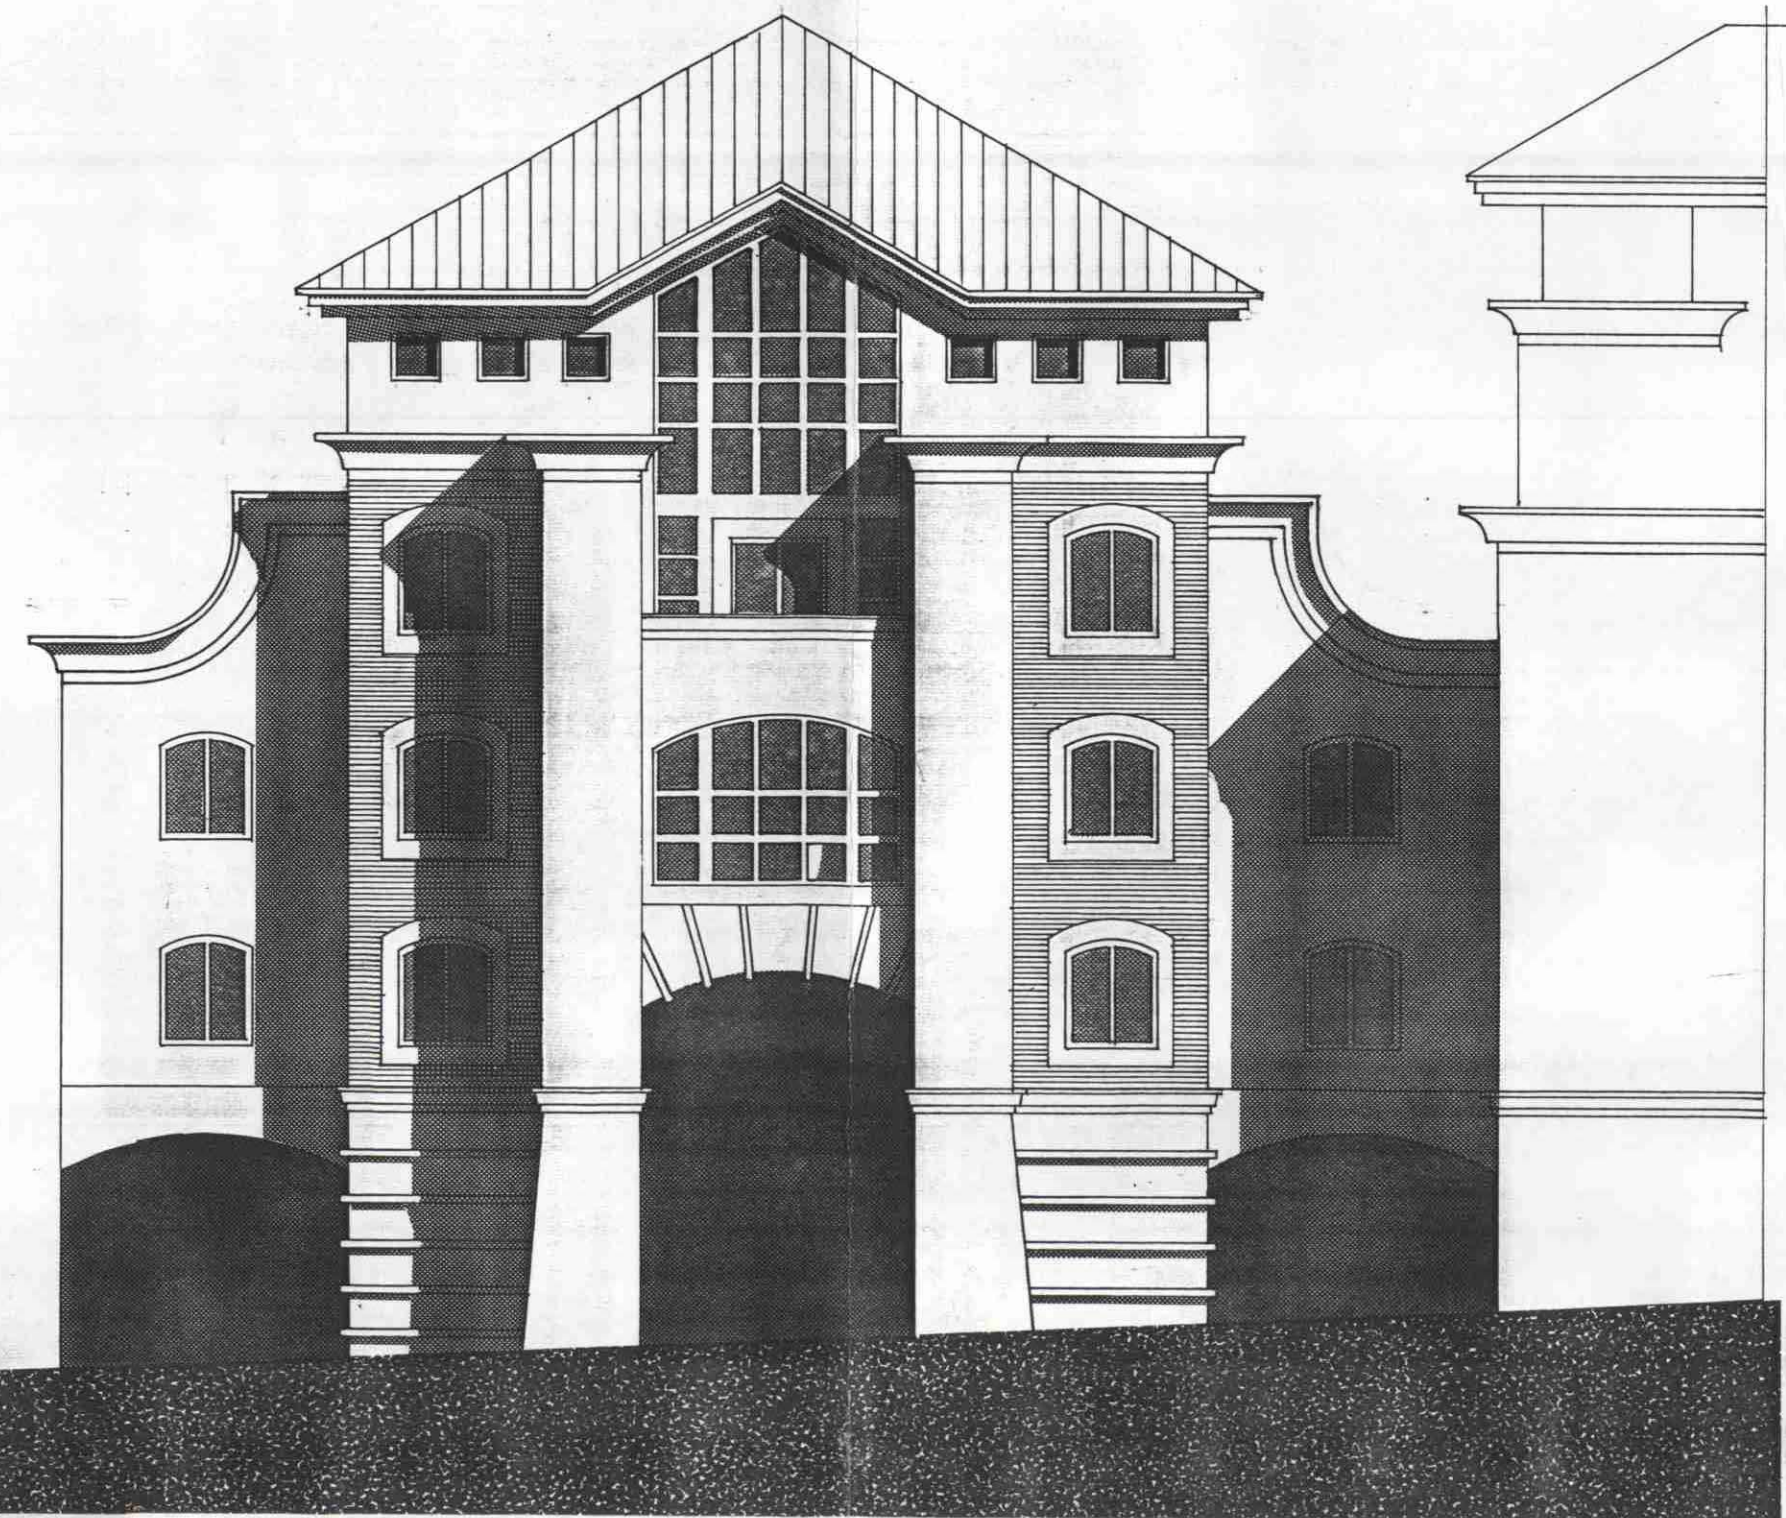

NORTH ELEVATION

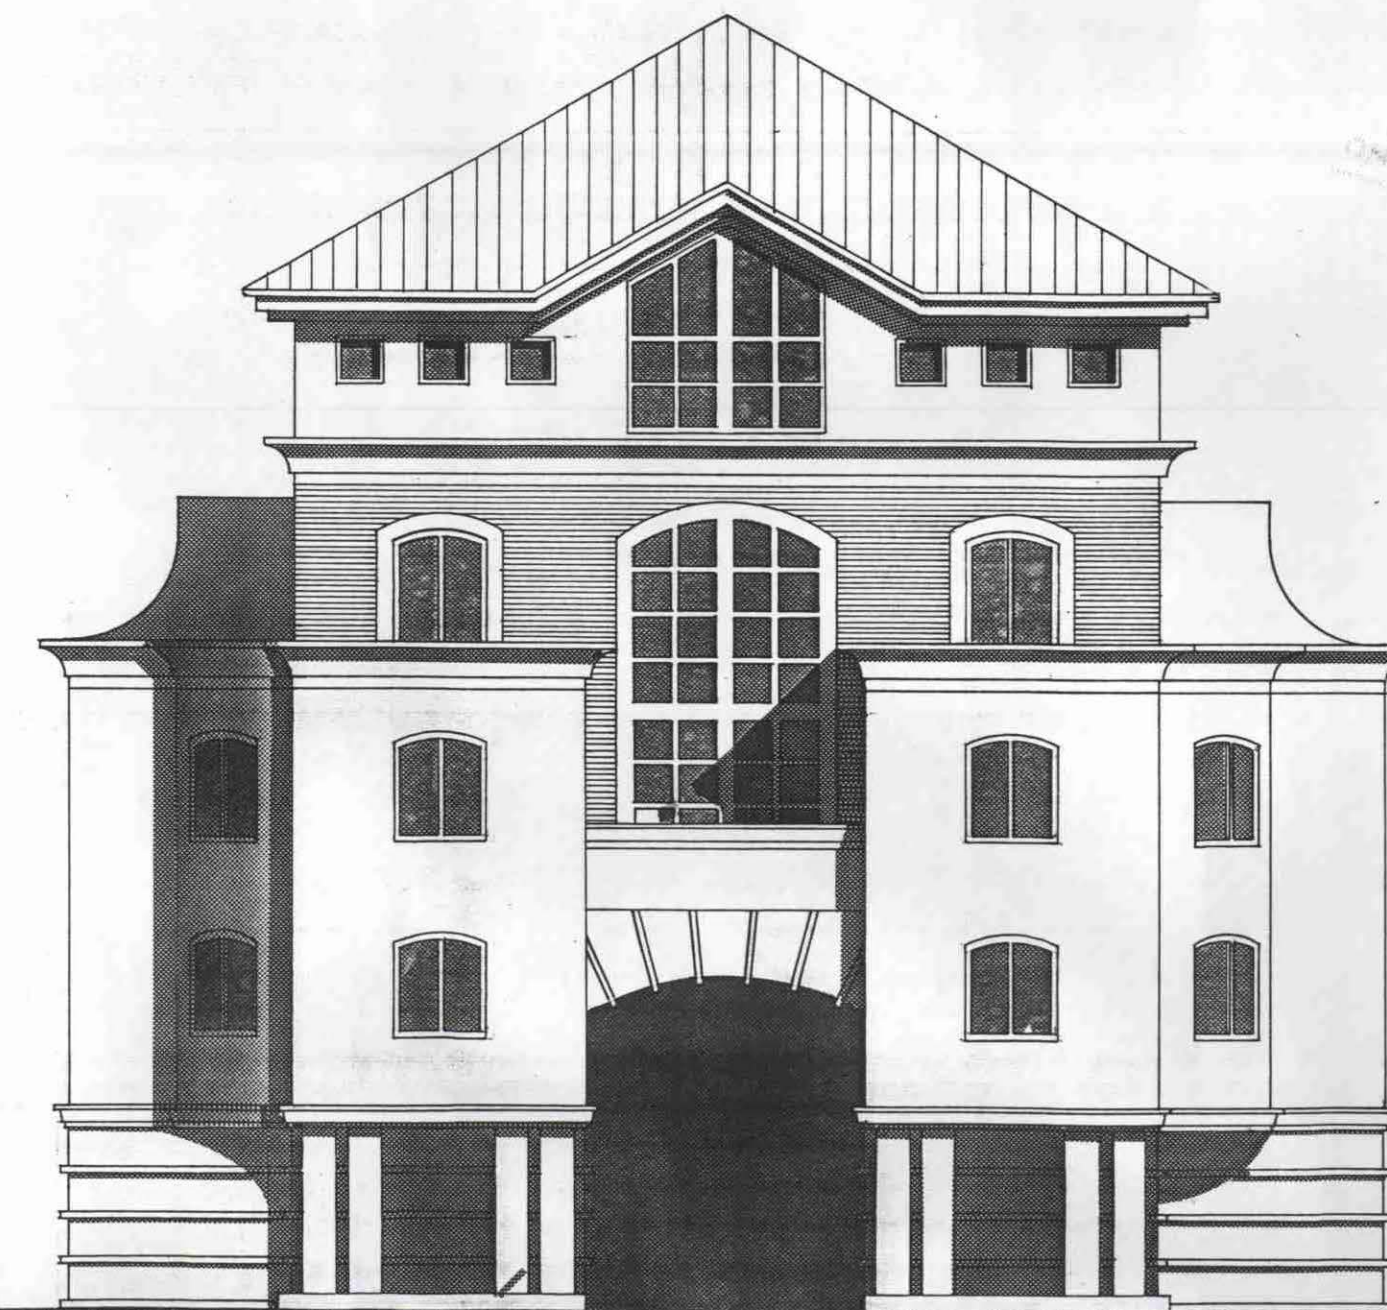

SOUTH ELEVATION

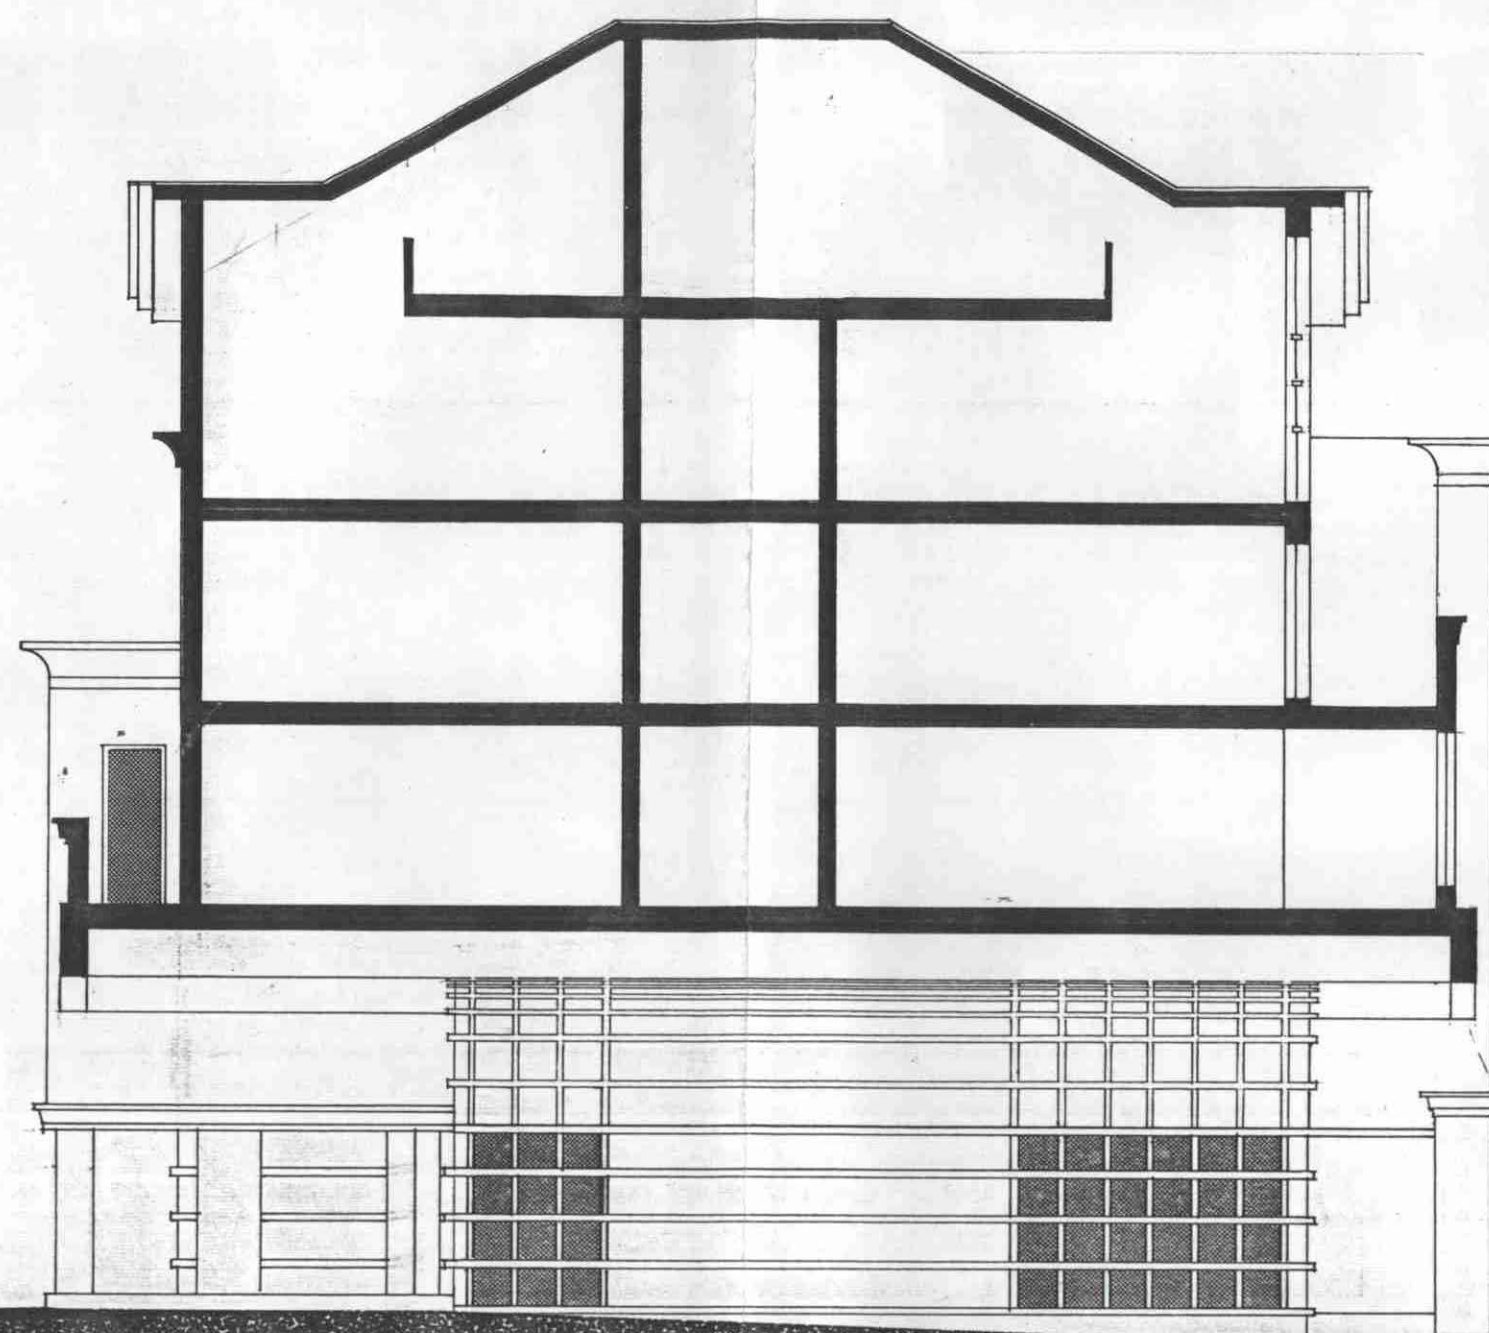

SECTION GG

GENERAL NOTES

ALL SETTING OUT MUST BE CHECKED ON SITE
ALL LEVELS MUST BE CHECKED ON SITE
ALL FININGS AND WEATHERINGS MUST BE CHECKED ON SITE
ALL DIMENSIONS MUST BE CHECKED ON SITE
THIS DRAWING MUST NOT BE SCALED
THIS DRAWING MUST BE READ IN CONJUNCTION WITH THE RELEVANT SPECIFICATION CLAUSES
THIS DRAWING MUST NOT BE USED FOR LAND TRANSFER PURPOSES
© JOHN ASSAEL & PARTNERS (LONDON) LTD

DRAWING NOTES

REVISIONS

NO.	REVISION	DATE	DRN
A	SECTION GG AMENDED	2/89	

**JOHN ASSAEL
& PARTNERS**

2/18 Harbour Yard Studios Chelsea Harbour London SW10 0XD
Telephone 01 376 5033 Fax 01 352 4354

CLIENT

BERKLEY HOUSE

PROJECT TITLE

NEW END

LONDON BOROUGH OF CAMDEN
TOWN AND COUNTRY PLANNING ACTS
9 JUN 1989
PLANS ~~NOT~~ APPROVED
ON BEHALF OF THE COUNCIL

DRAWING TITLE

**ST. JOHNS GATE
ELEVATIONS & SECT GG**

SCALE DATE DRWN BY

1:100 27/1/89

JOB NO DRAWING NO LATEST REV

567 252 A

DRAWING STATUS

PLANNING

WP 8803880R4