
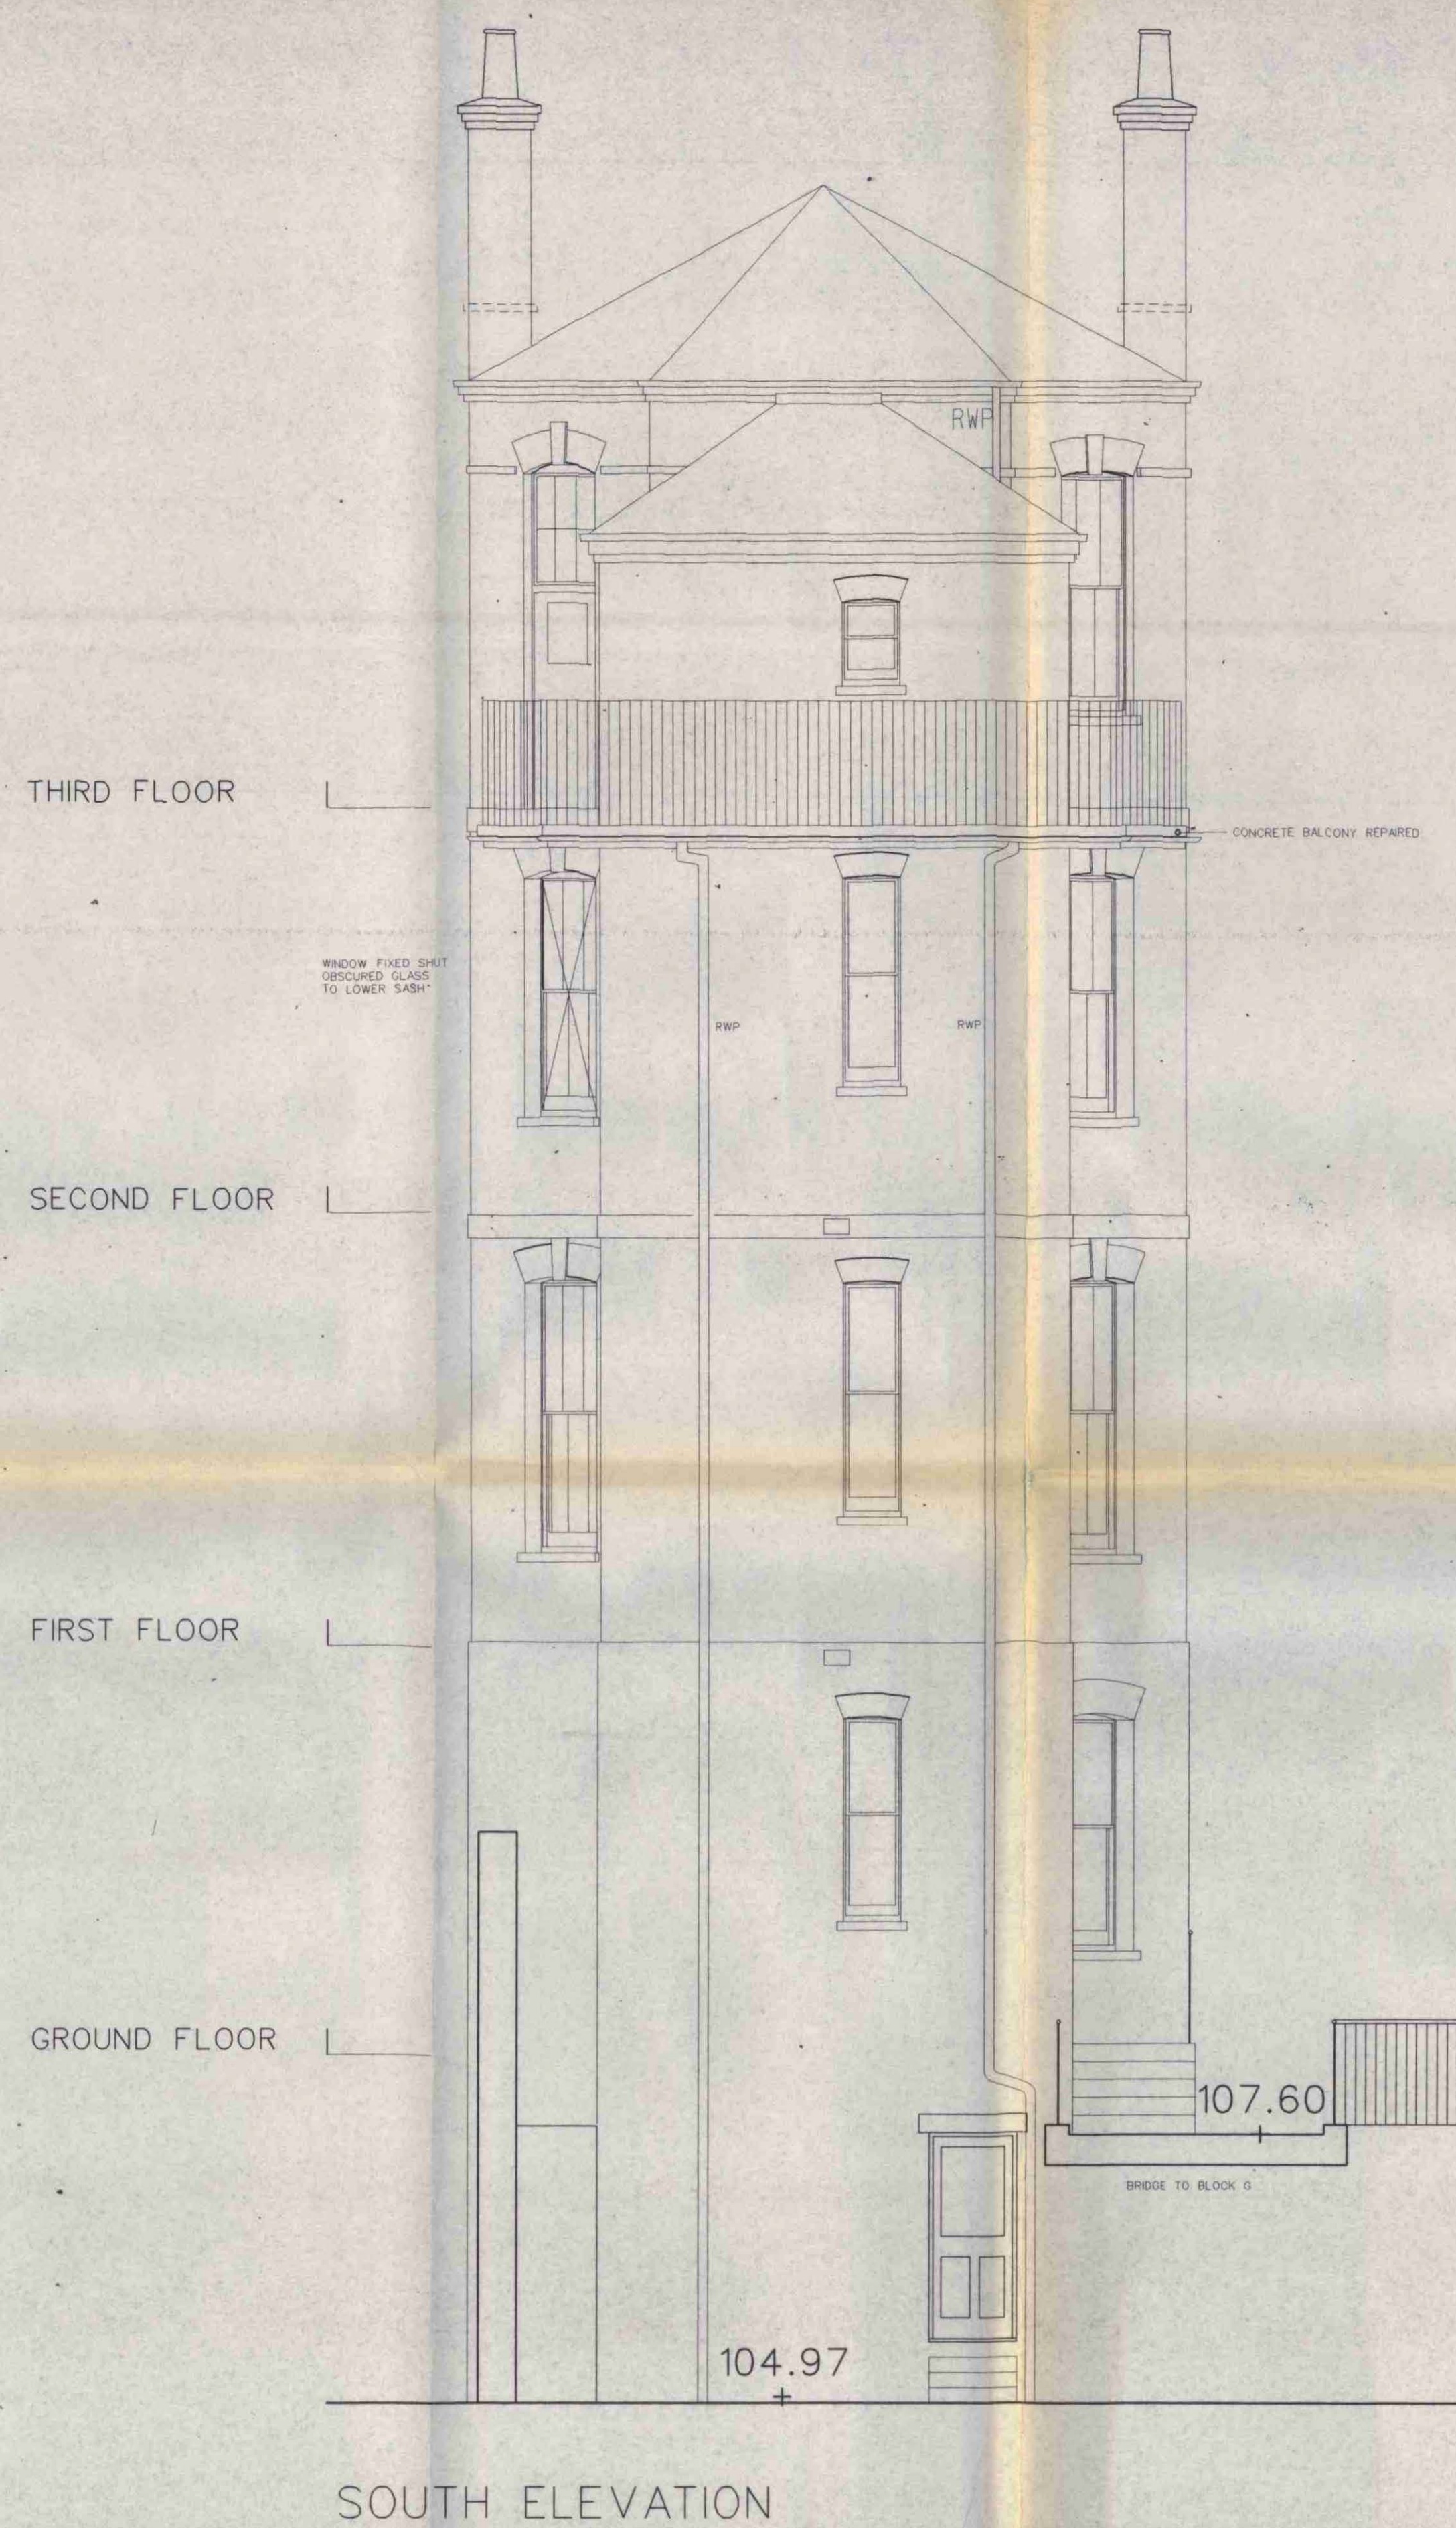


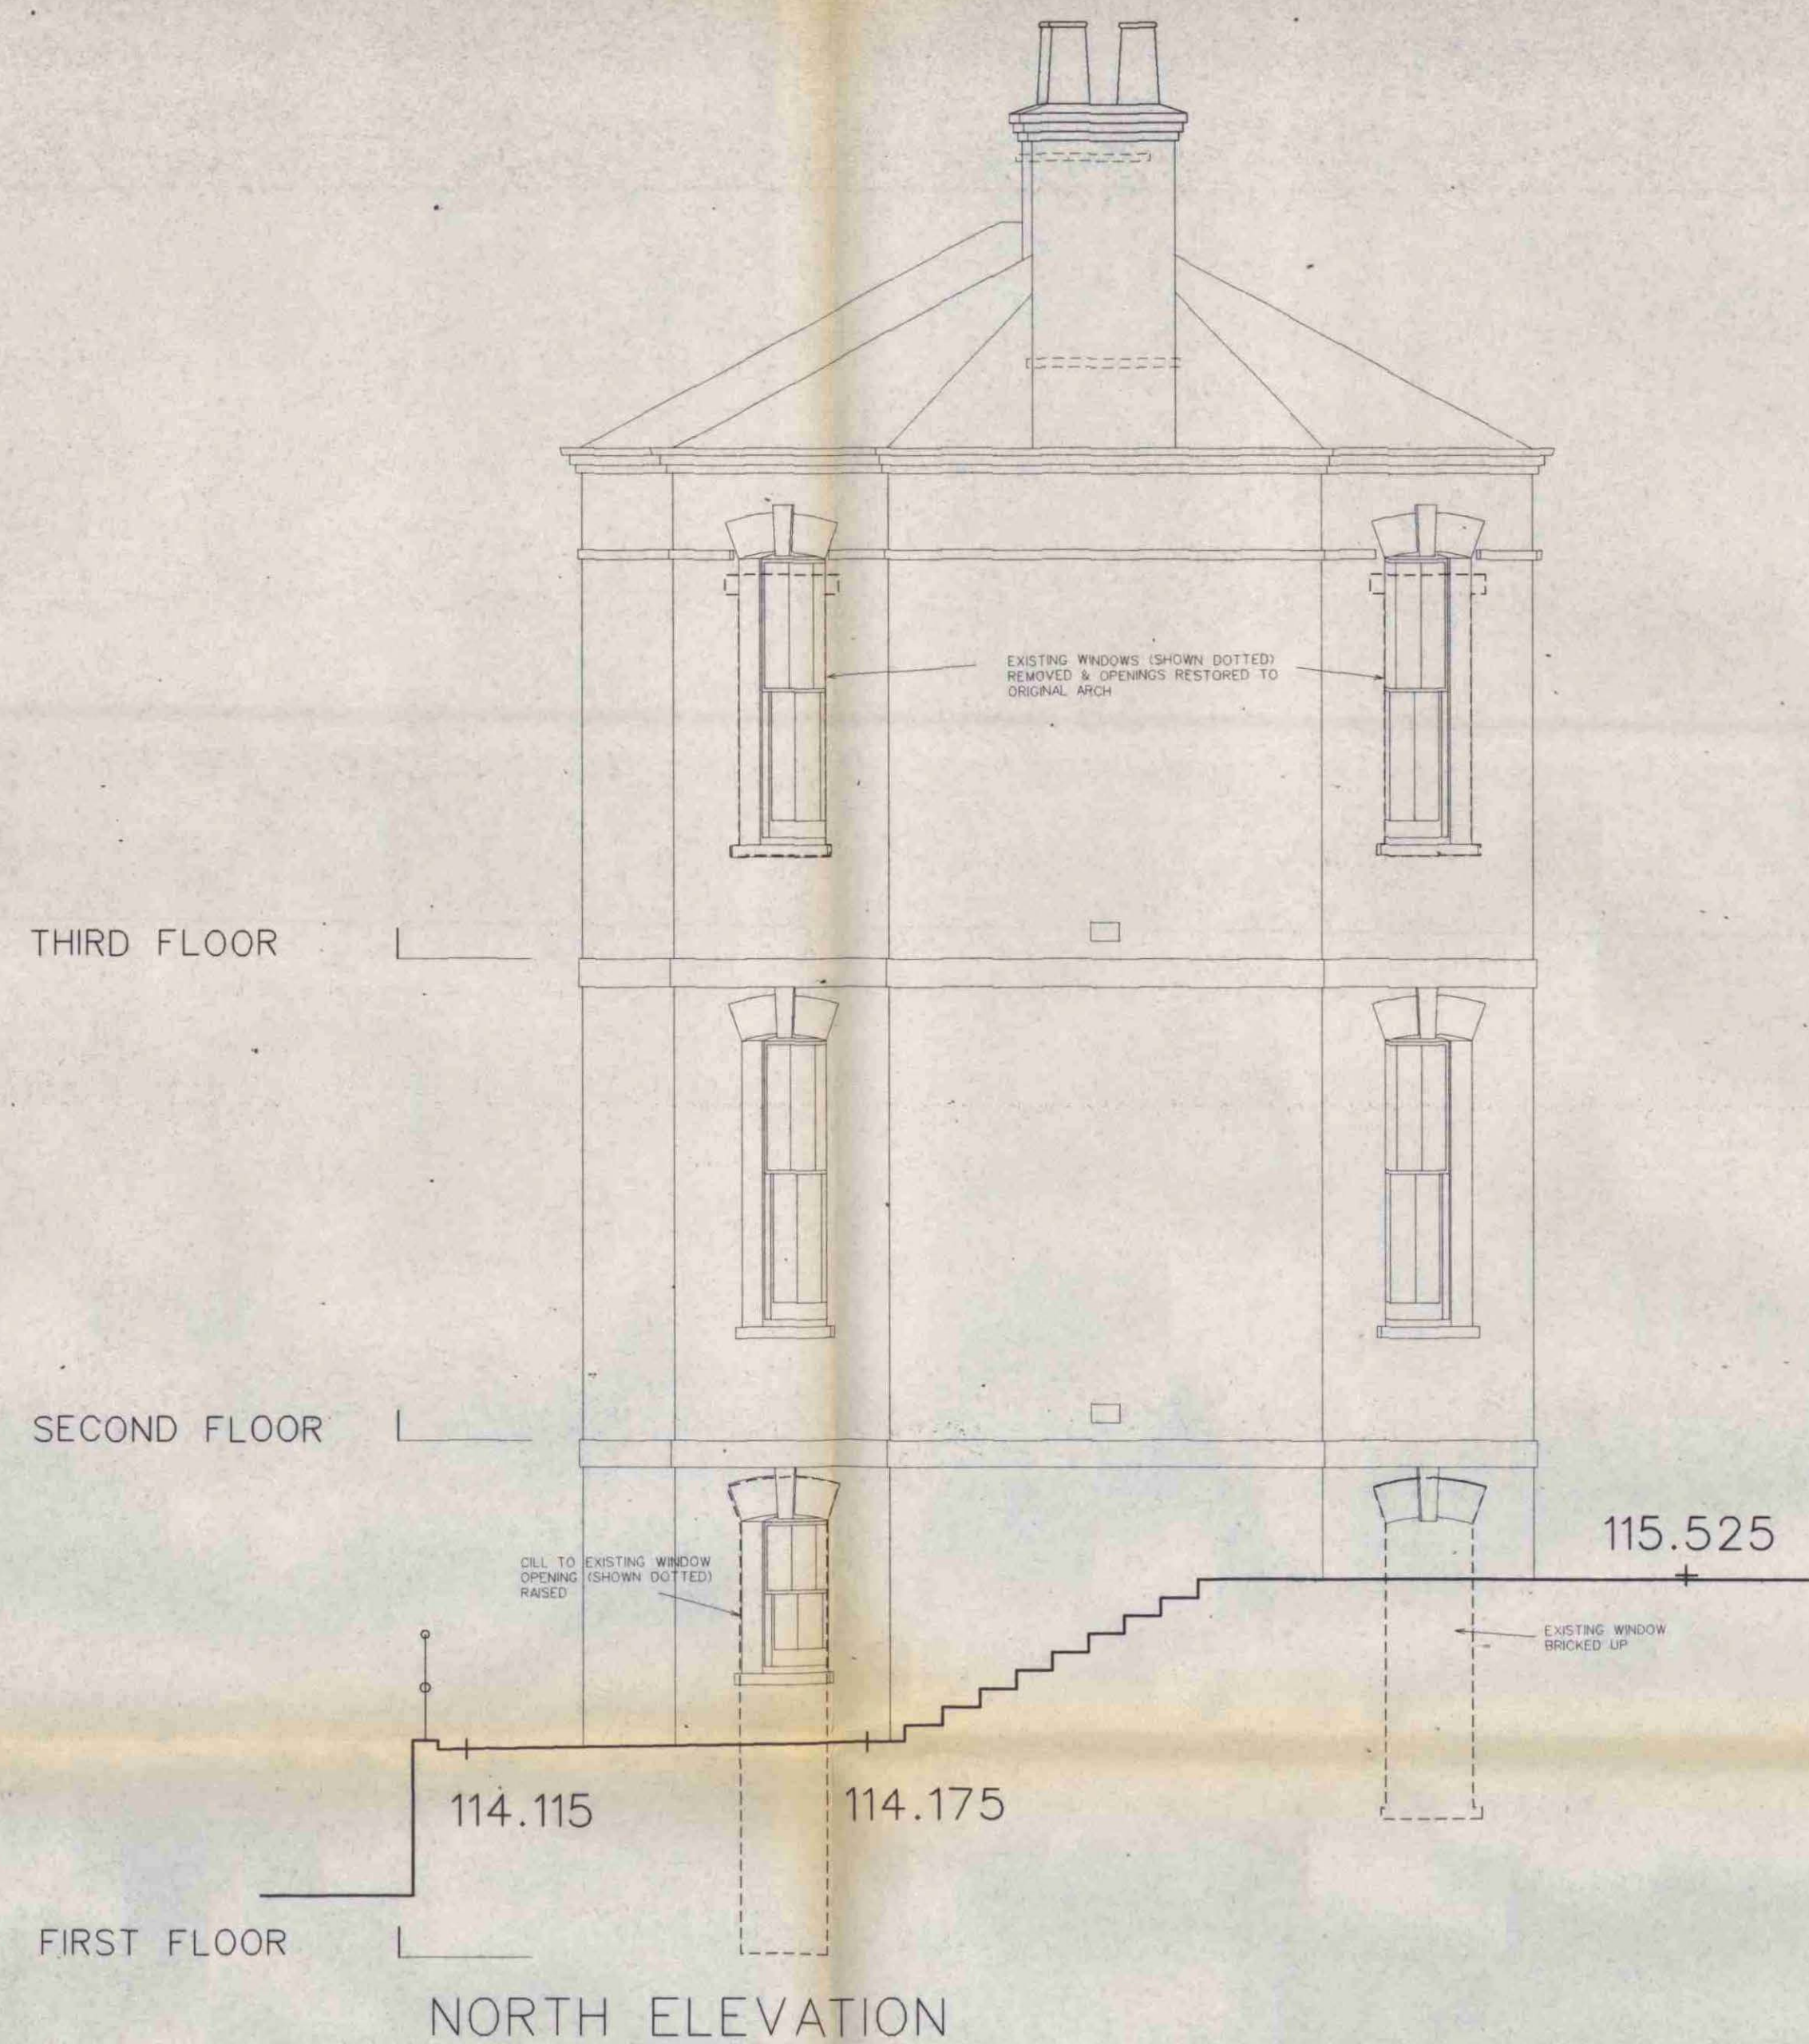

S.R.
Revision
1-10-95
9500996/R1

Revisions:		Job Name:		Job Reference:	
Suffix / Date / Drawn by		NEW END HOSPITAL - SHELL CONTRACT		BH.NEH	Code:
A 21-1-95 NOO	REISSUED POST PLANNING.	BLOCKS E & F		AL (2) 416 B	F
B 27-7-95 JD	CHIMNEYS ADDED	Drawing Title:		Scale:	Date:
		NORTH & SOUTH ELEVATION		1:50	Aug 94
		'FLORENCE NIGHTINGALE WING'		Drawn:	Checked:
				John Thompson and Partners	
				77 Cowcross Street London EC1M 6BP	071-2515135