


9500996181
5b-01-1
Revision
S.R.

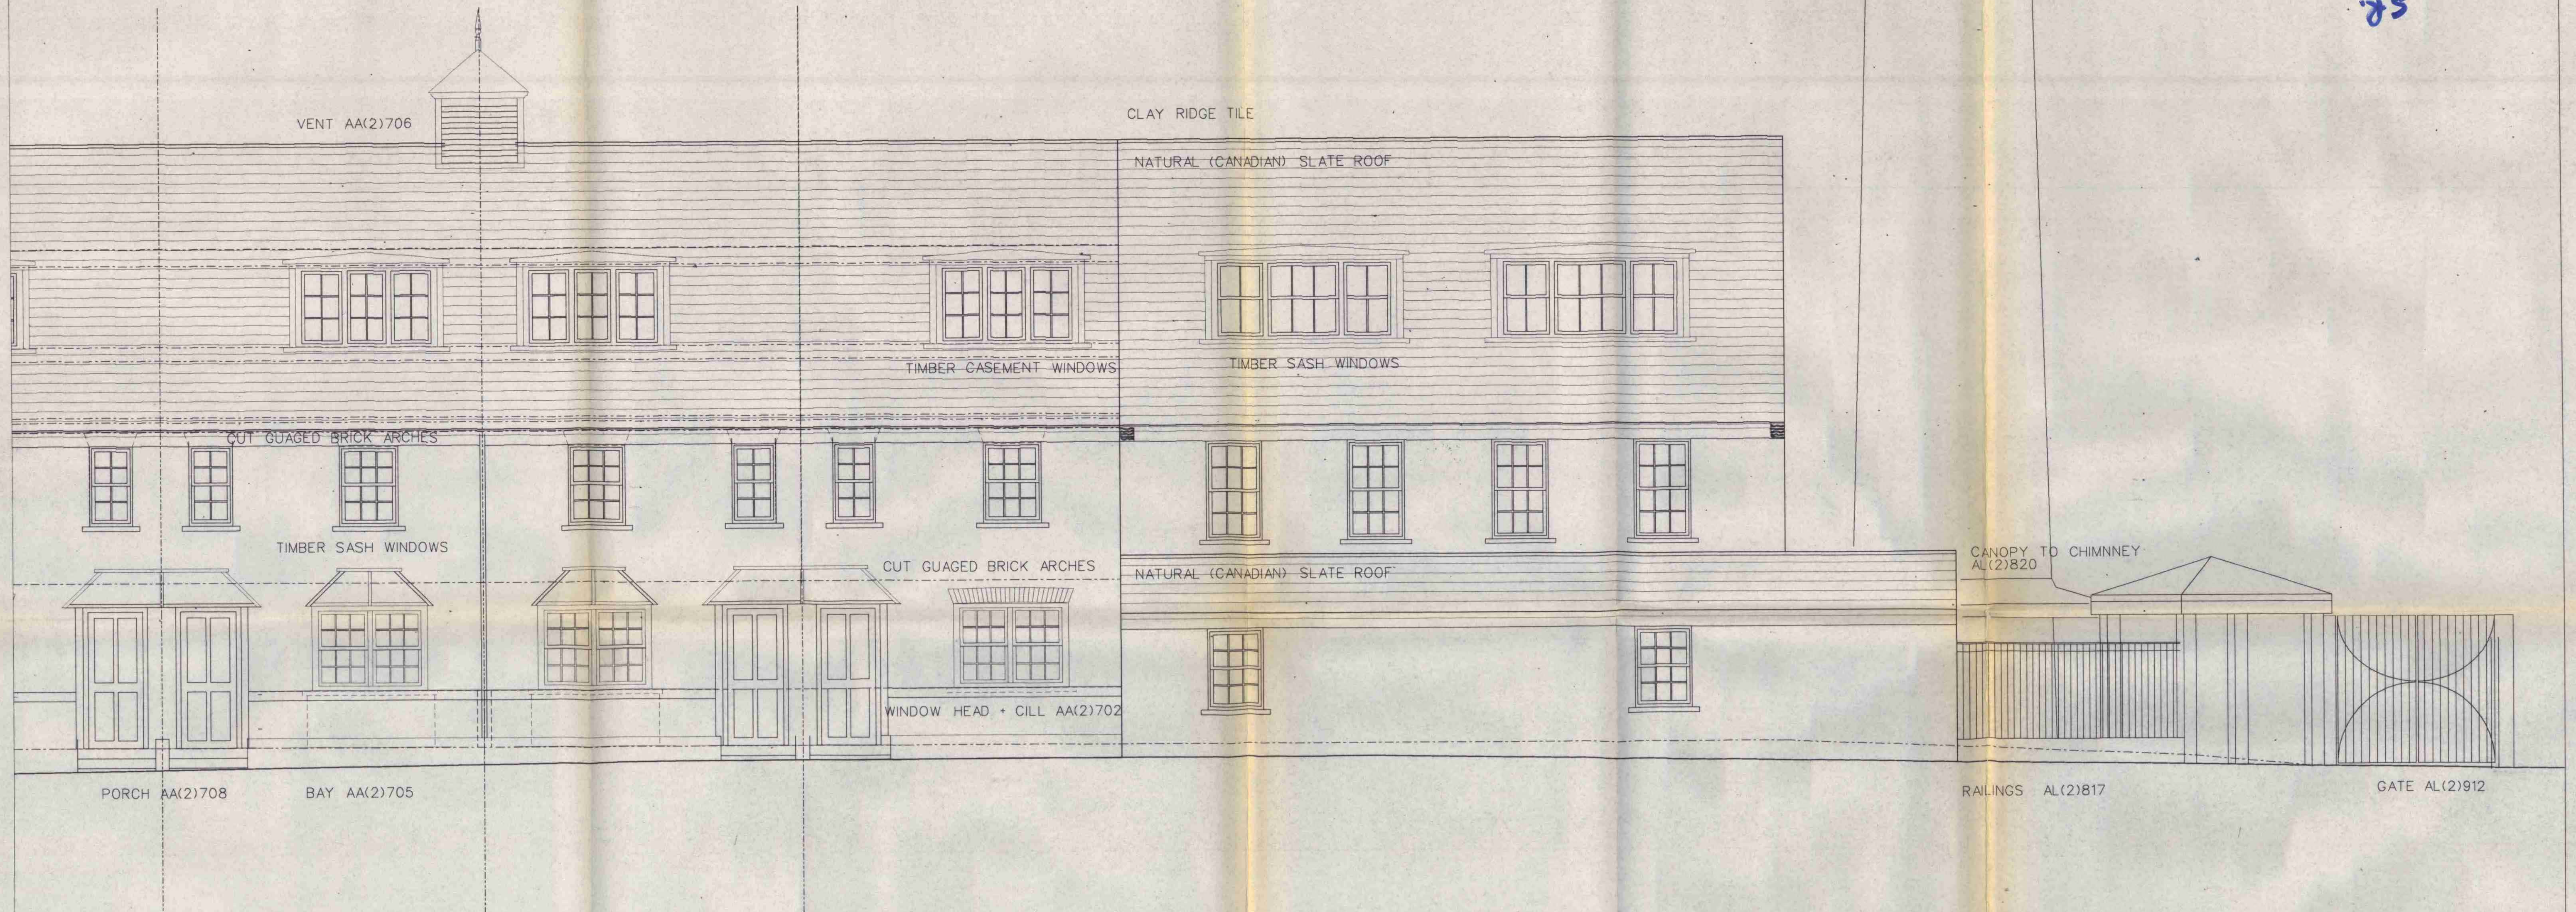

FRONT ELEVATION

Revisions:		Suffix / Date / Drawn by	
A	30/09/94	EM	Q/S ISSUE
B	17/10/94	EM	ISSUED FOR TENDER
C	24/10/94	EM	REVISED AS BERKELEY HOMES COMMENTS ON 04/11/94
D	24/1/95	NDQ	REISSUED POST PLANNING INCLUDING THE NURSERY
E	19/6/95	NDQ	REISSUED POST MEETING WITH LEA 15 JUN 95 CILLS RAISED ON 1ST FLOOR SASHES NOT CASEMENTS ON 2ND FL

7/7/95	NDQ	REISSUED POST MEETING WITH LBC CILLS LOWERED ON 1ST FLOOR DETAIL REFERENCES ADDED
--------	-----	---

--	--	--

--	--	--

--	--	--

--	--	--

--	--	--

--	--	--

--	--	--

--	--	--

--	--	--

--	--	--

--	--	--

Job Name:
NEW END HOSPITAL
BLOCK G & NURSERY

Drawing Title:
STREATTLEY PLACE ELEVATION
AND NURSERY (SHEET 2)

Job Reference:
BH.NEH
Drawing number / Revision suffix
AL (2) 510 F

Scale:
1:50
Date:
DEC 94

John Thompson and Partners
77 Cowcross Street London EC1M 6BP 0171-251 5135