



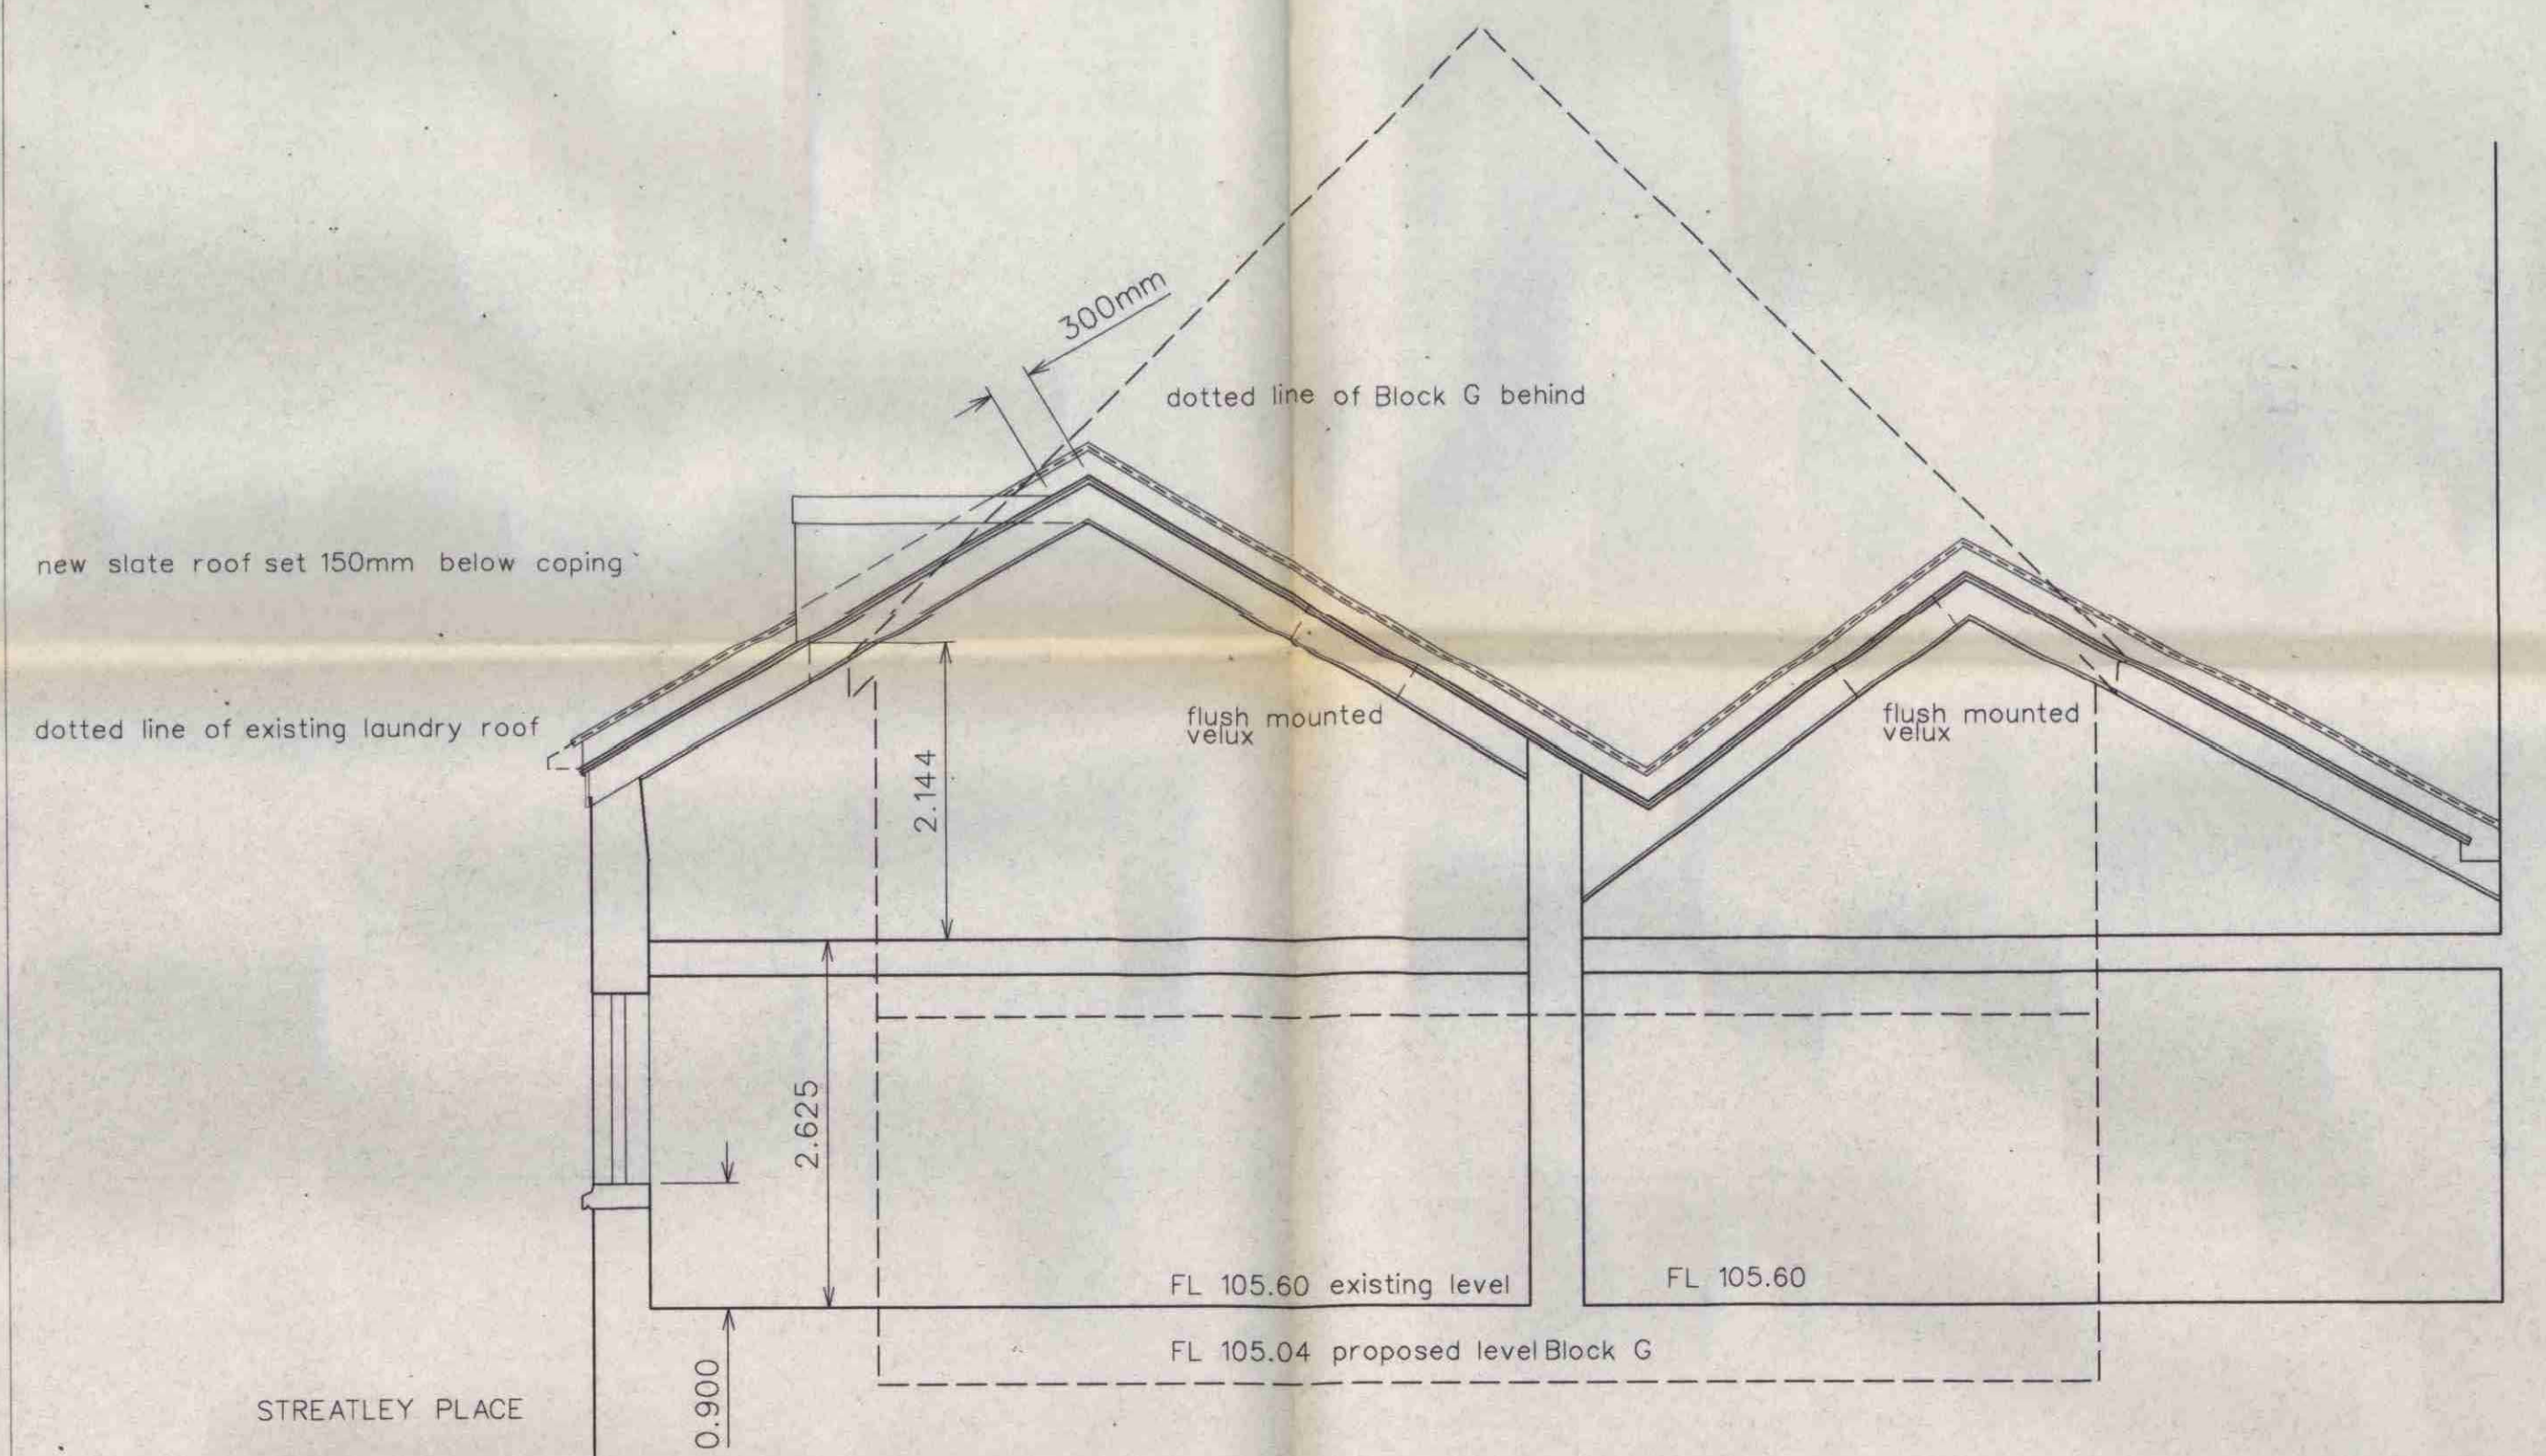

CROSS SECTION AA
SECTION THROUGH BLOCK G

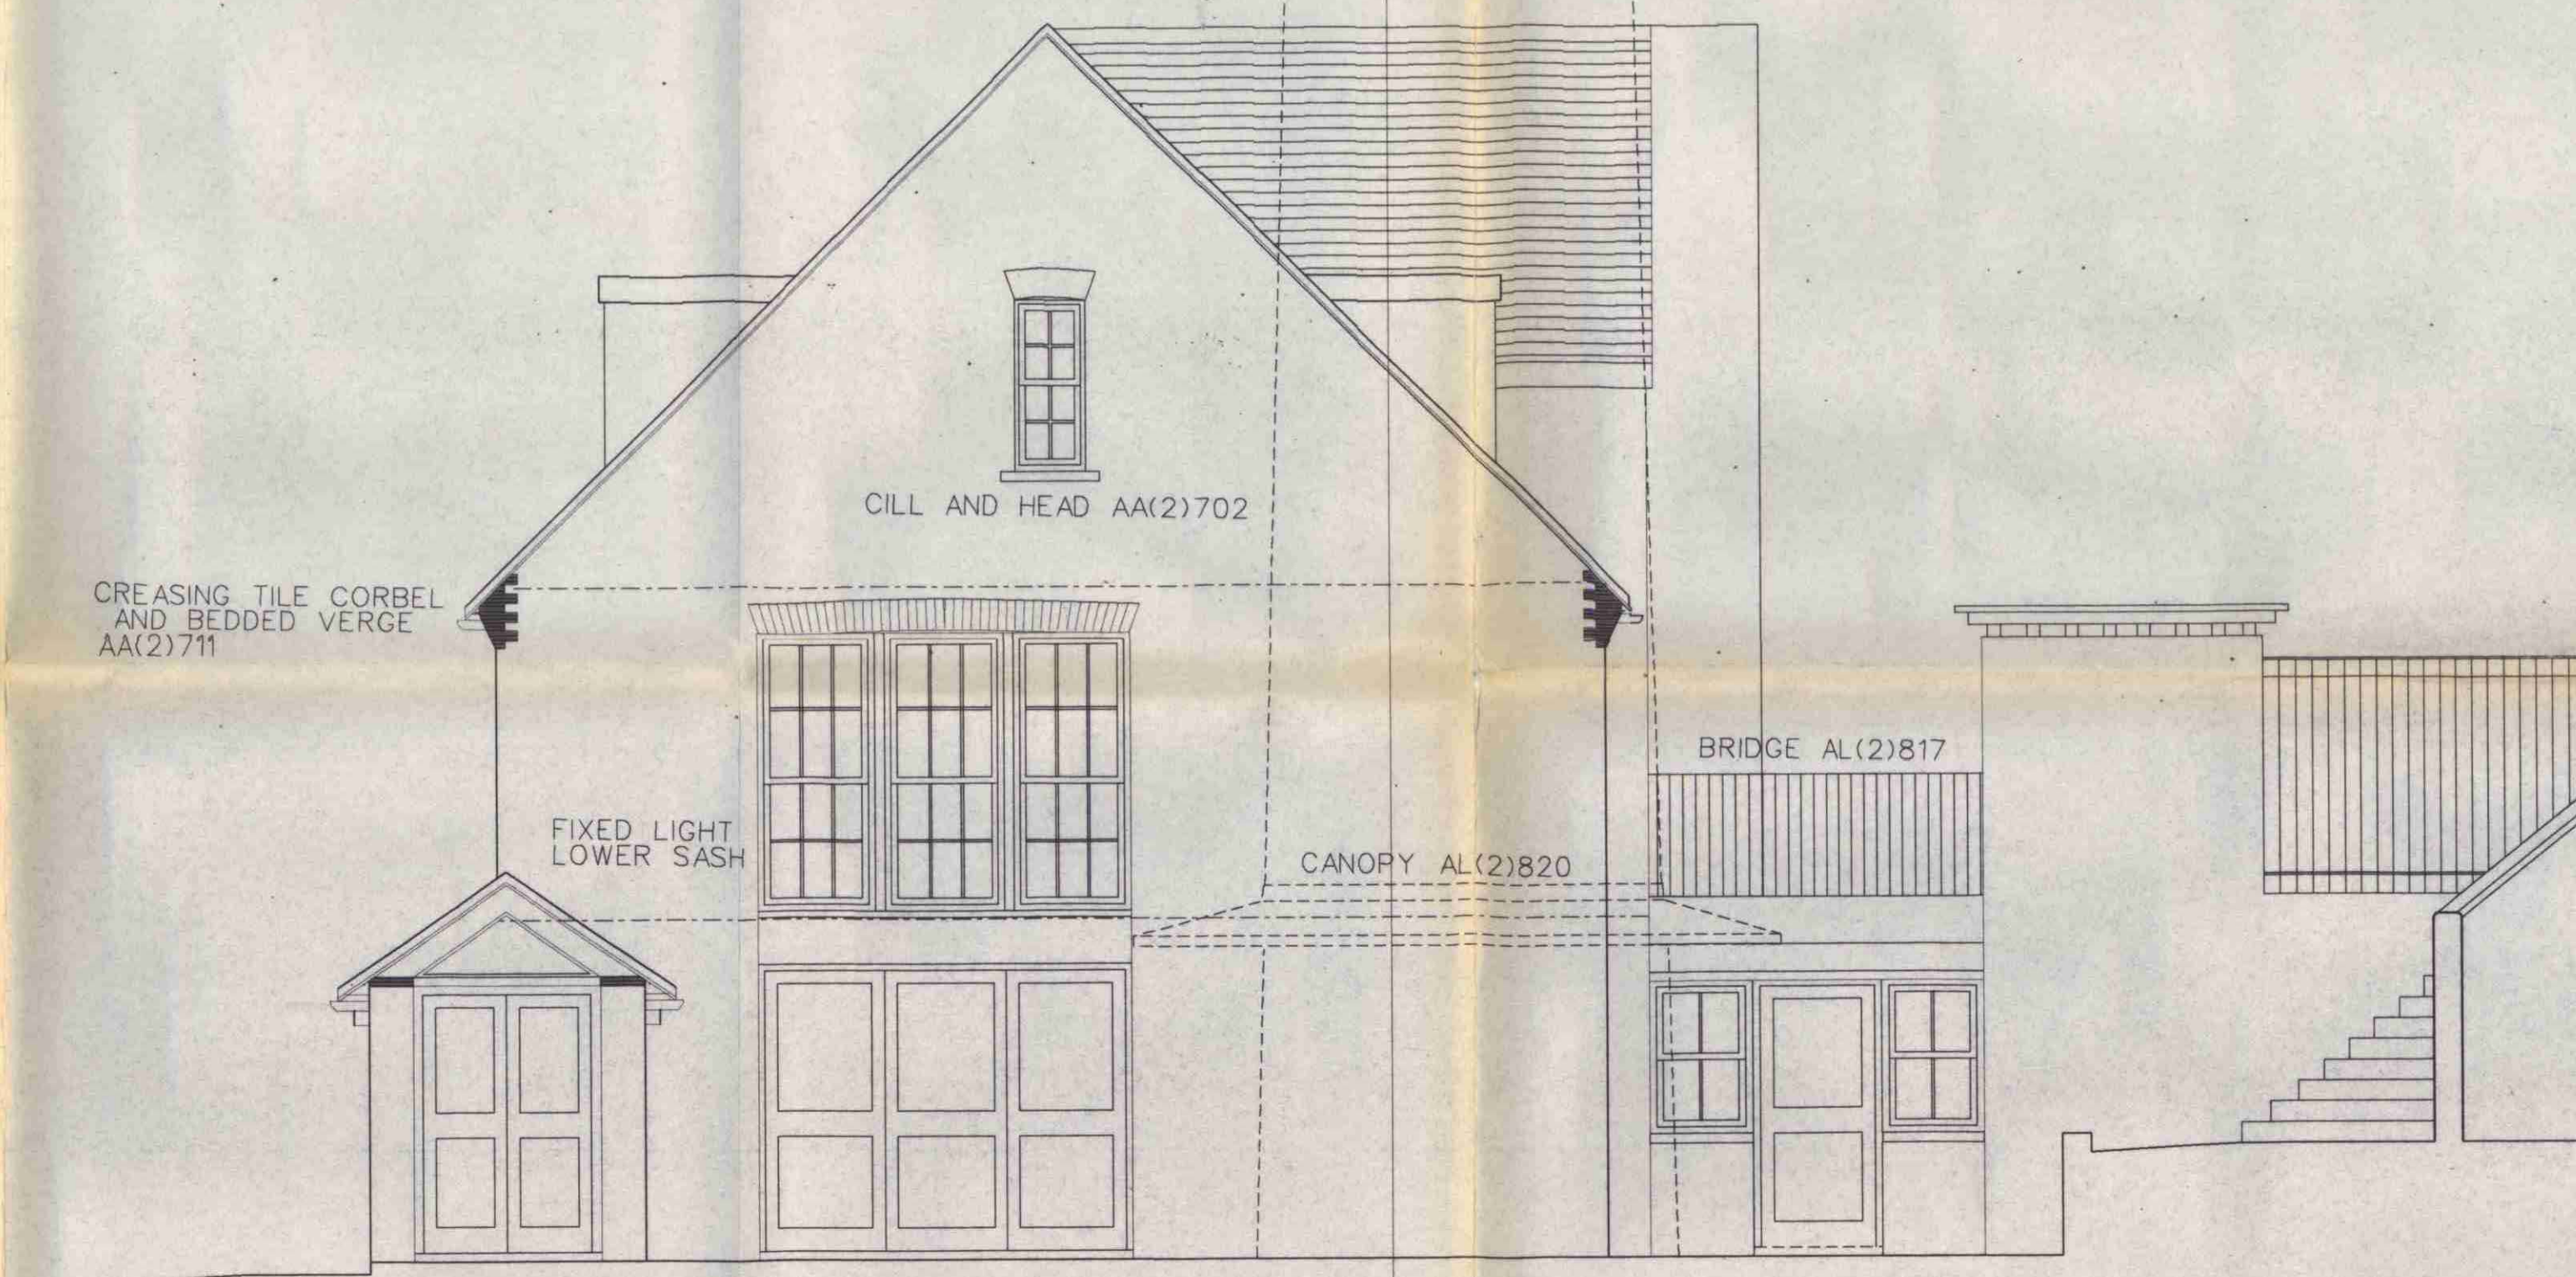

NORTH EAST ELEVATION

S.R.
Revision
1-10-95
9500996/R1

Revisions:	Suffix	Date	Drawn by	Q/S	Issue
A	30/09/94	EM	Q/S ISSUE		
B	17/10/94	EM	ISSUED FOR TENDER		
C	18/11/94	EM	REVISED AS BERKELEY HOMES COMMENTS ON 04/11/94		
D	21/ 1/95	NDO	REISSUED POST PLANNING		
E	5/ 7/95	NDO	ADDED SECTION THROUGH BLOCK G (WEST ELEVATION SUPERSEDED) RETAINING WALL/PLAYGROUND STORE AMENDED		

F	7/ 7/95	NDO	SECTION THROUGH BLOCK G REVISED VELUX ADDED. BERKELEY HOMES ISSUED WORK IN PROGRESS TO 7-7 MANFIELD PLACE
G	10/ 7/95	NDO	SECTION THROUGH BLOCK G REVISED DIMS ADDED. ELEVATION REVISED TO SHOW DETAILS TYPICAL TO BLOCK G REFERENCES ADDED
H	21/ 7/95	NDO	CABLE DETAIL REF ADDED

Job Name:	NEW END HOSPITAL-SHELL CONTRACT BLOCK G SHELL CONTRACT	Job Reference:	BH.NEH	Code:	F
Drawing Title:	N.E ELEVATION and SECTION THROUGH G	Drawing number / Revision suffix:	AL (2) 513 H	Date:	SEPT 94EM
Scale:	1: 50	Drawn:		Checked:	
John Thompson and Partners 77 Cowcross Street London EC1M 6BP 0171-251 5135					