



ROOF NATURAL (CANADIAN) SLATE WITH CLAY RIDGE TILES SEE SPEC

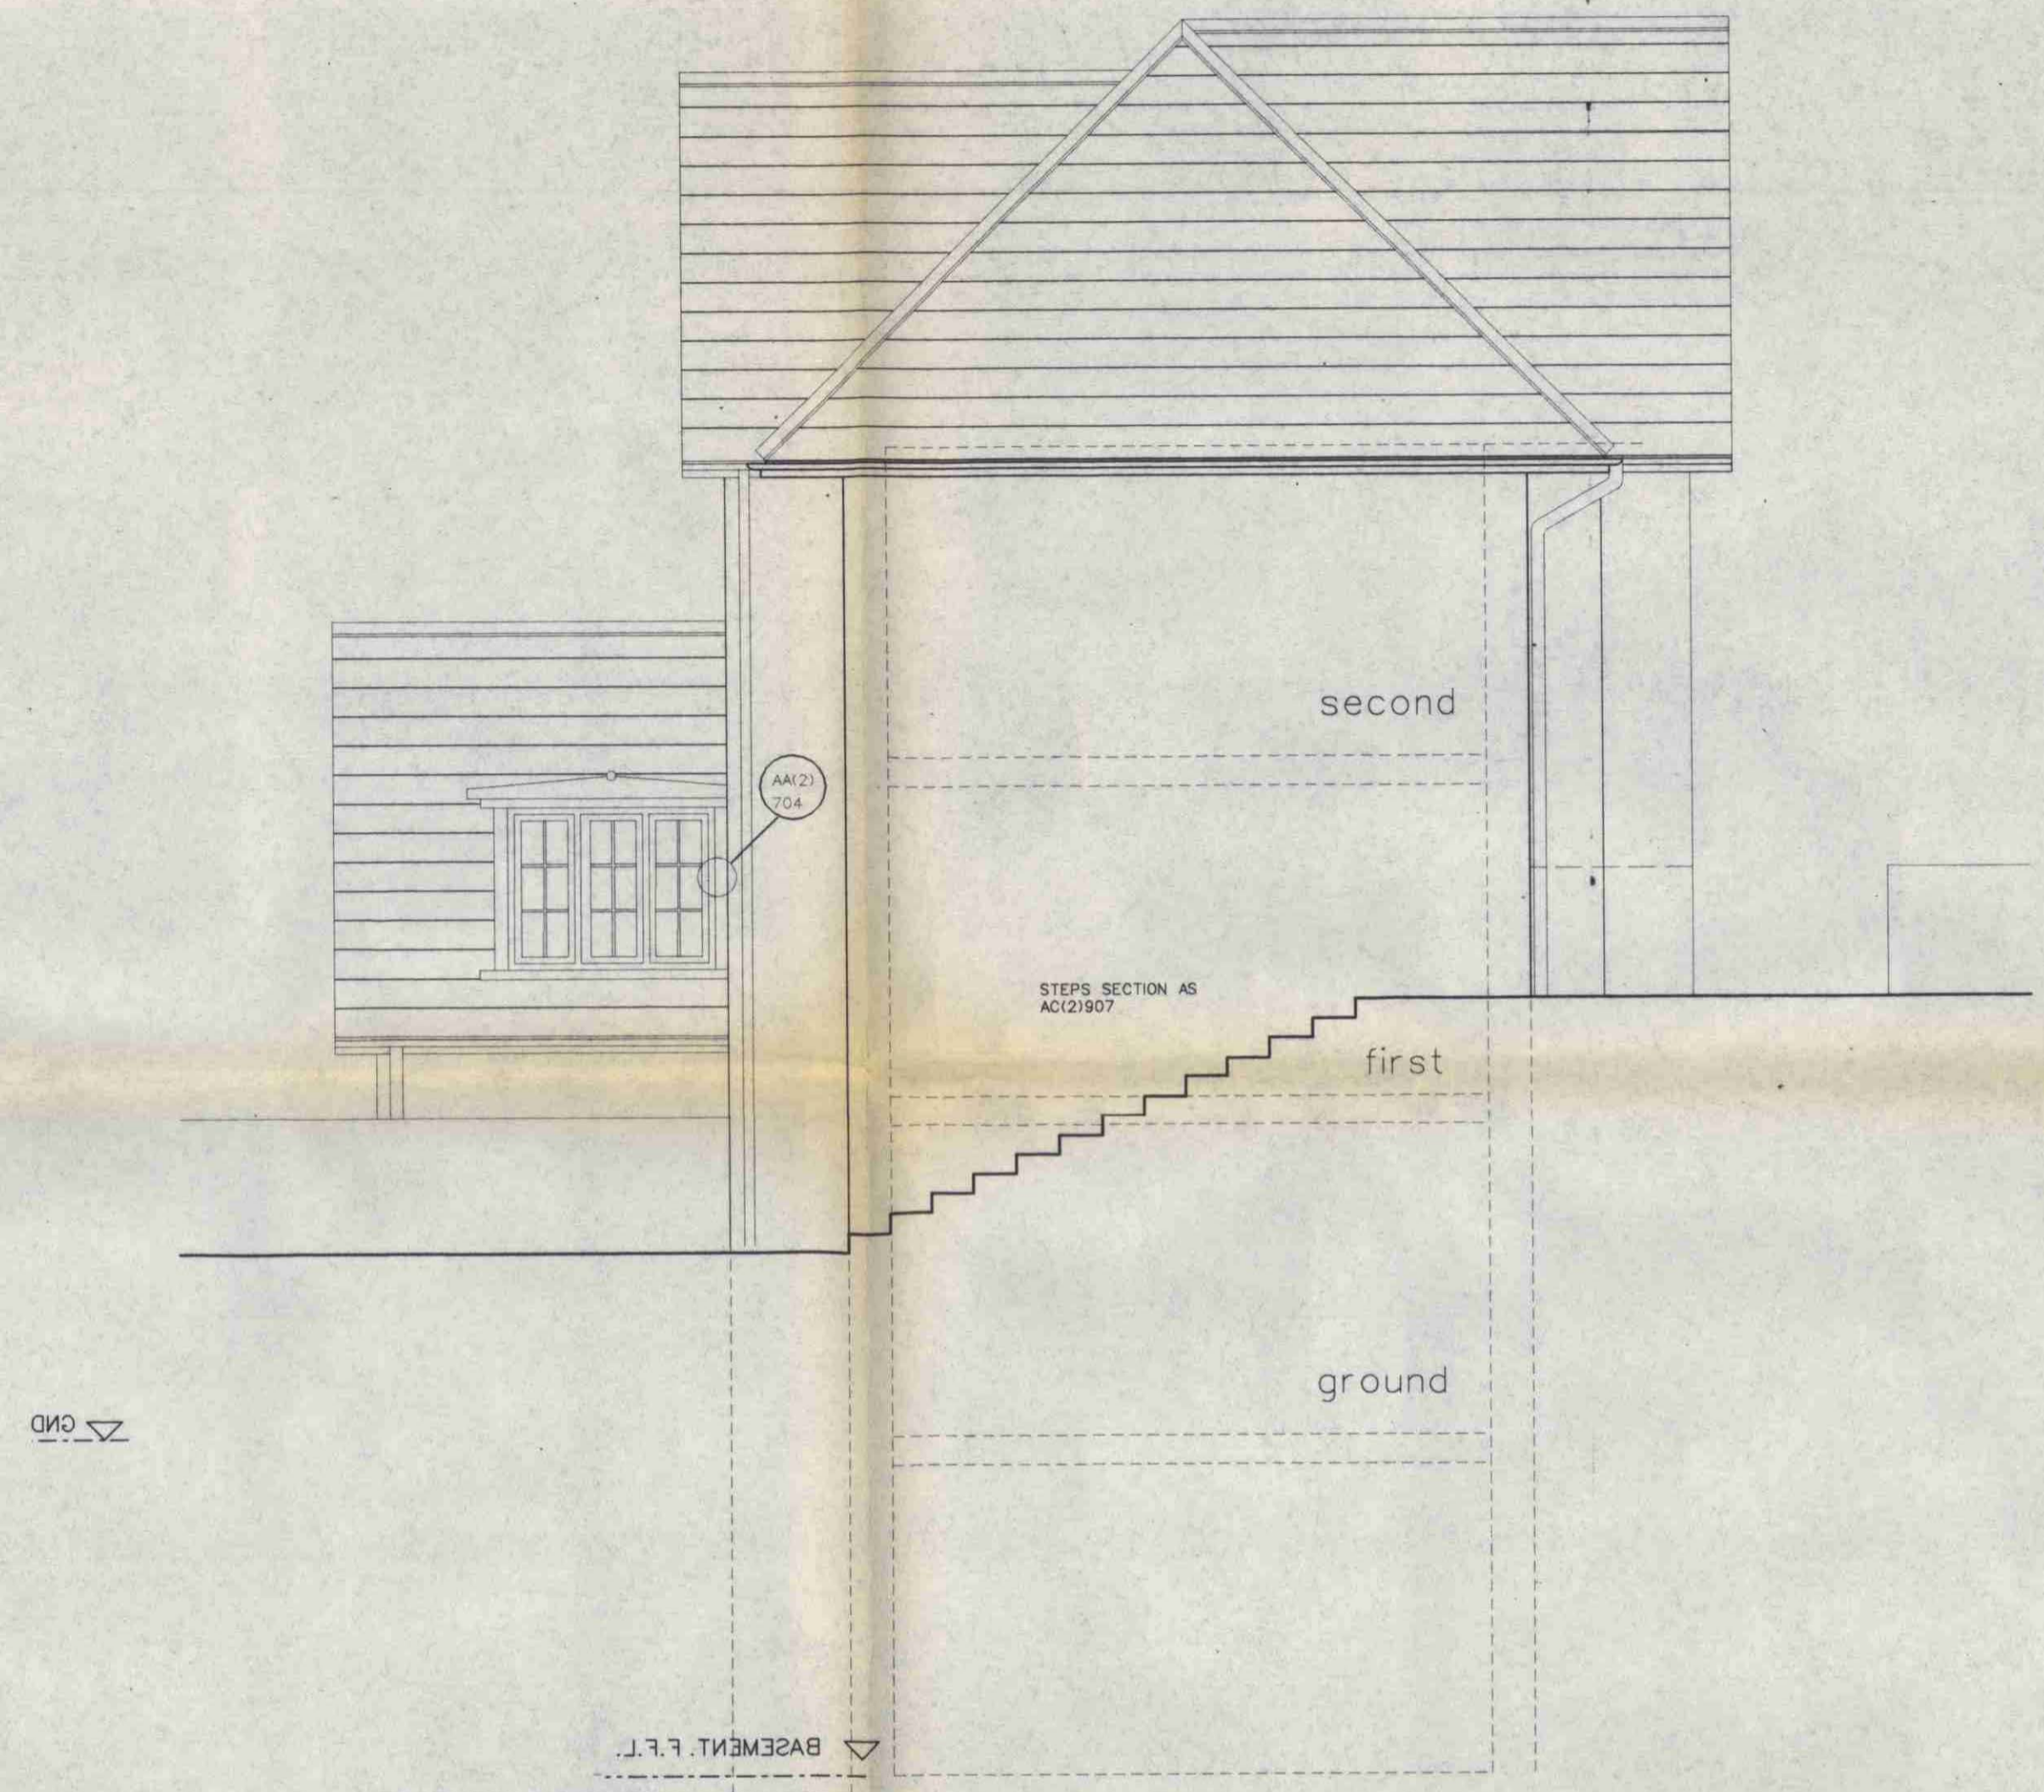

NORTH ELEVATION

Refer to South Car park drawings for continuation AL(2)11 AL(2)12

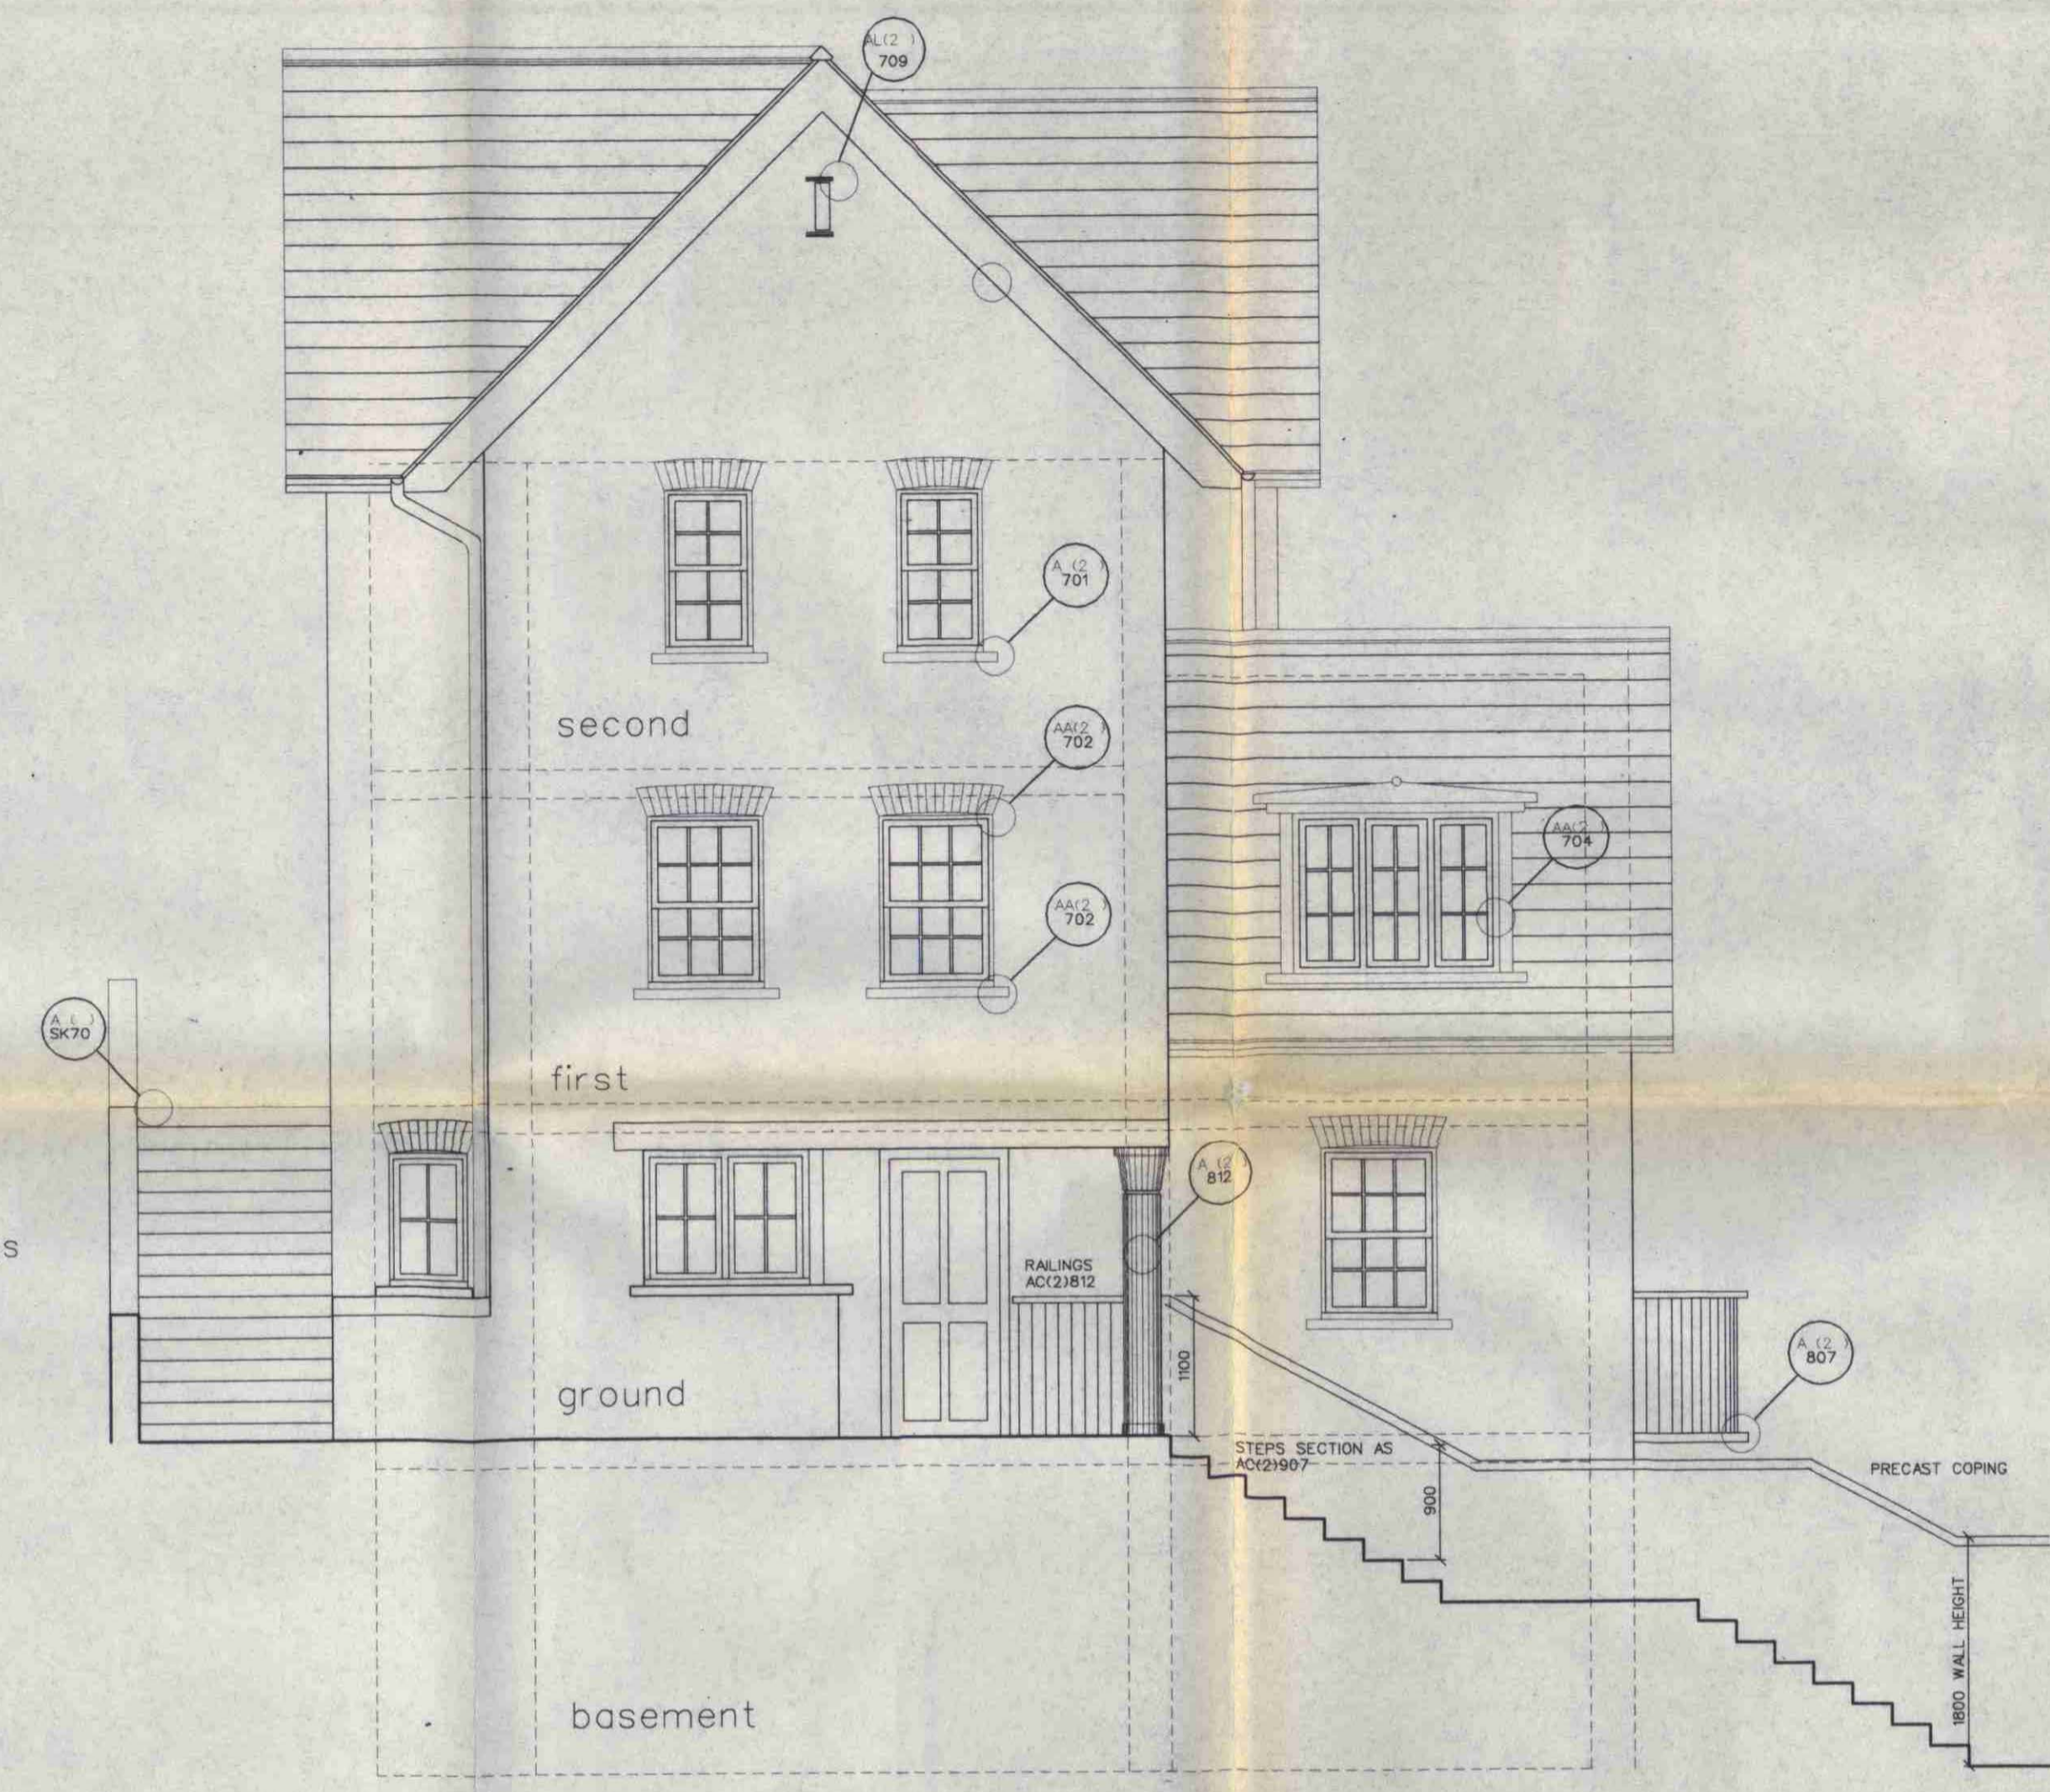

SOUTH ELEVATION

S.R. Revision  
1-10-95  
9500996/RI

Revisions:	Suffix / Date / Drawn by	Q/S ISSUE
A	30-9-94 ABM	Q/S ISSUE
B	14-10-94 ABM	TENDER ISSUE-WINDOW REF'S REV
C	14-11-94 ABM	CABLE END TO HOUSE'S 56/57 REMOVED
D	9-1-95 NDQ	REFERENCES ADDED AND SOUTH ELE
E	24-9-95 NDQ	BASEMENT LEVEL EXTENDED FURTHER REFS ADDED ISSUED TO LBC PLANNING DEPT

Job Name:	NEW END HOSPITAL BLOCK H HOUSE SHELL CONTRACT	Job Reference:	BH.NEH	Code:	F
Drawing Title:	NORTH ELEVATION	Drawing number / Revision suffix:	AL(2)607 E	Scale:	1:50
		Date:	AUG 94	Drawn:	ABM
		Checked:		John Thompson and Partners 77 Cowcross Street London EC1M 6BP 0171-251 5135	