


SECOND FLOOR

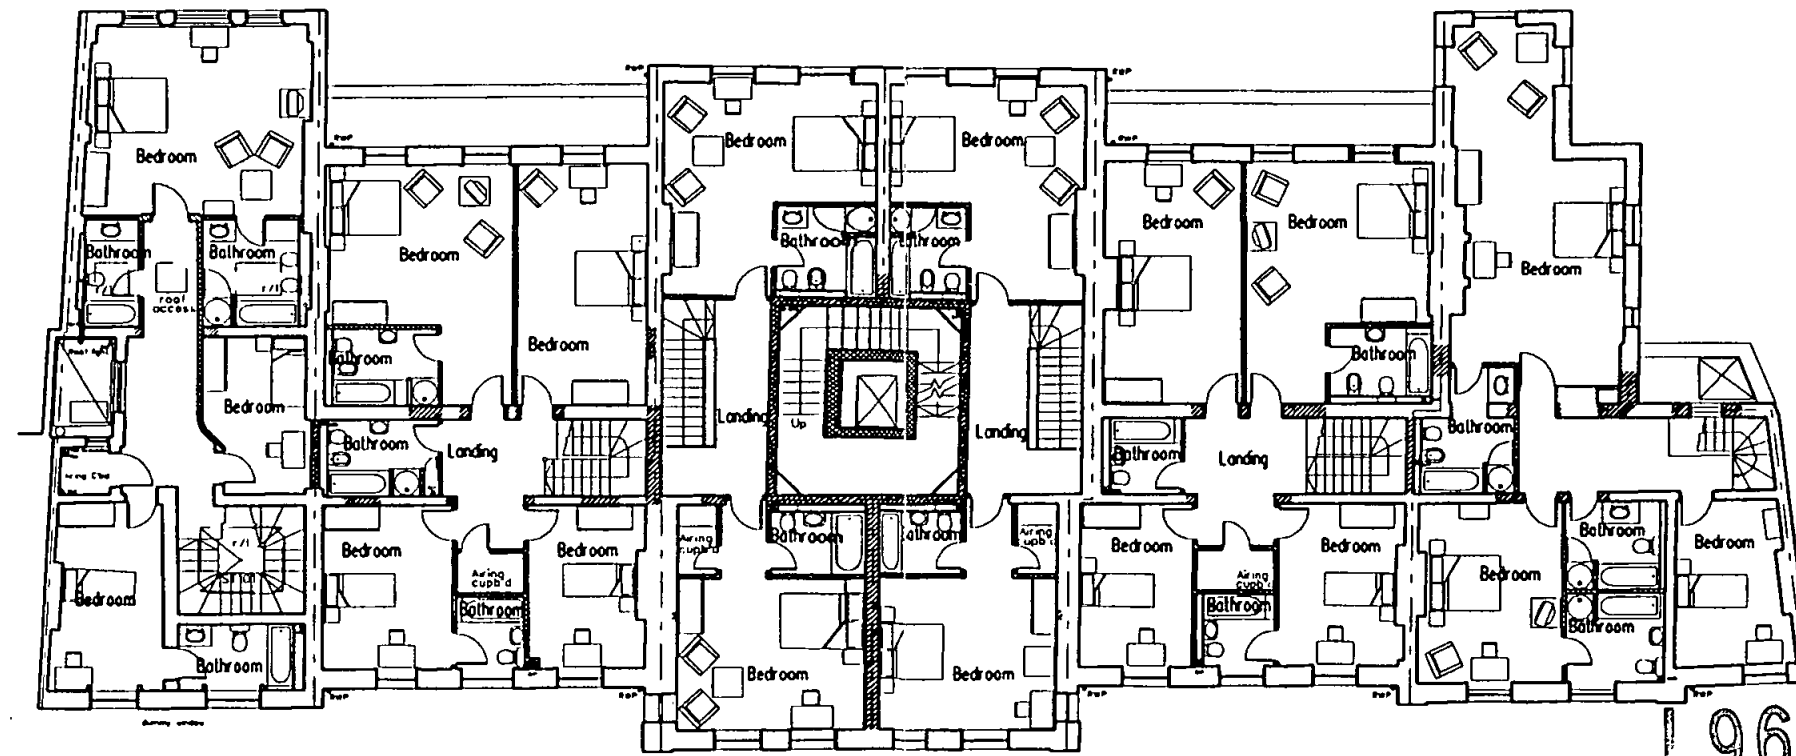

FIRST FLOOR

LONDON BOROUGH OF CAMDEN  
TOWN AND COUNCIL PLANNING ACTS  
- 6 MAR 1998  
PLANS APPROVED  
ON BEHALF OF THE COUNCIL

19603256

Revisions: A. 08/7/94 AM B. 18/10/94 AM C. 18/10/94 AM		1ST FLOOR TO FIRST FLOOR, EXISTING STAIRS REMOVED BATHROOMS AND BEDROOMS REVISED STAIRS IN HALLS REVISED FIRST FLOOR BATHROOM LAYOUTS REVISED		Job Name <b>NEW END HOSPITAL BLOCK B</b>		Job Reference <b>BH.NEH</b>		Code <b>D</b>	
				Drawing Title <b>FIRST &amp; SECOND FLOOR PLAN</b>		Drawing number / Revision suffix <b>AL (O) 27 C</b>		Scale / Date / Draw / Check <b>1:200 Mar 94</b>	
				Hurl Thompson Associates 78 Parkway, London SW17 7PP		071 485 8555			