
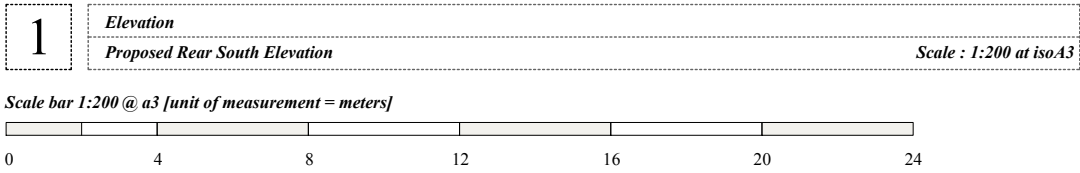


All drawings are presented in iso a3 with dimensions in [mm]
millimeters unless stated otherwise.

These drawings are indicative design intent. all dimensions must be
verified by the appointed site representative.

Do not scale from drawing.

101 A+D retain all rights to any version of this drawing regardless
of receipt of payment by the client.

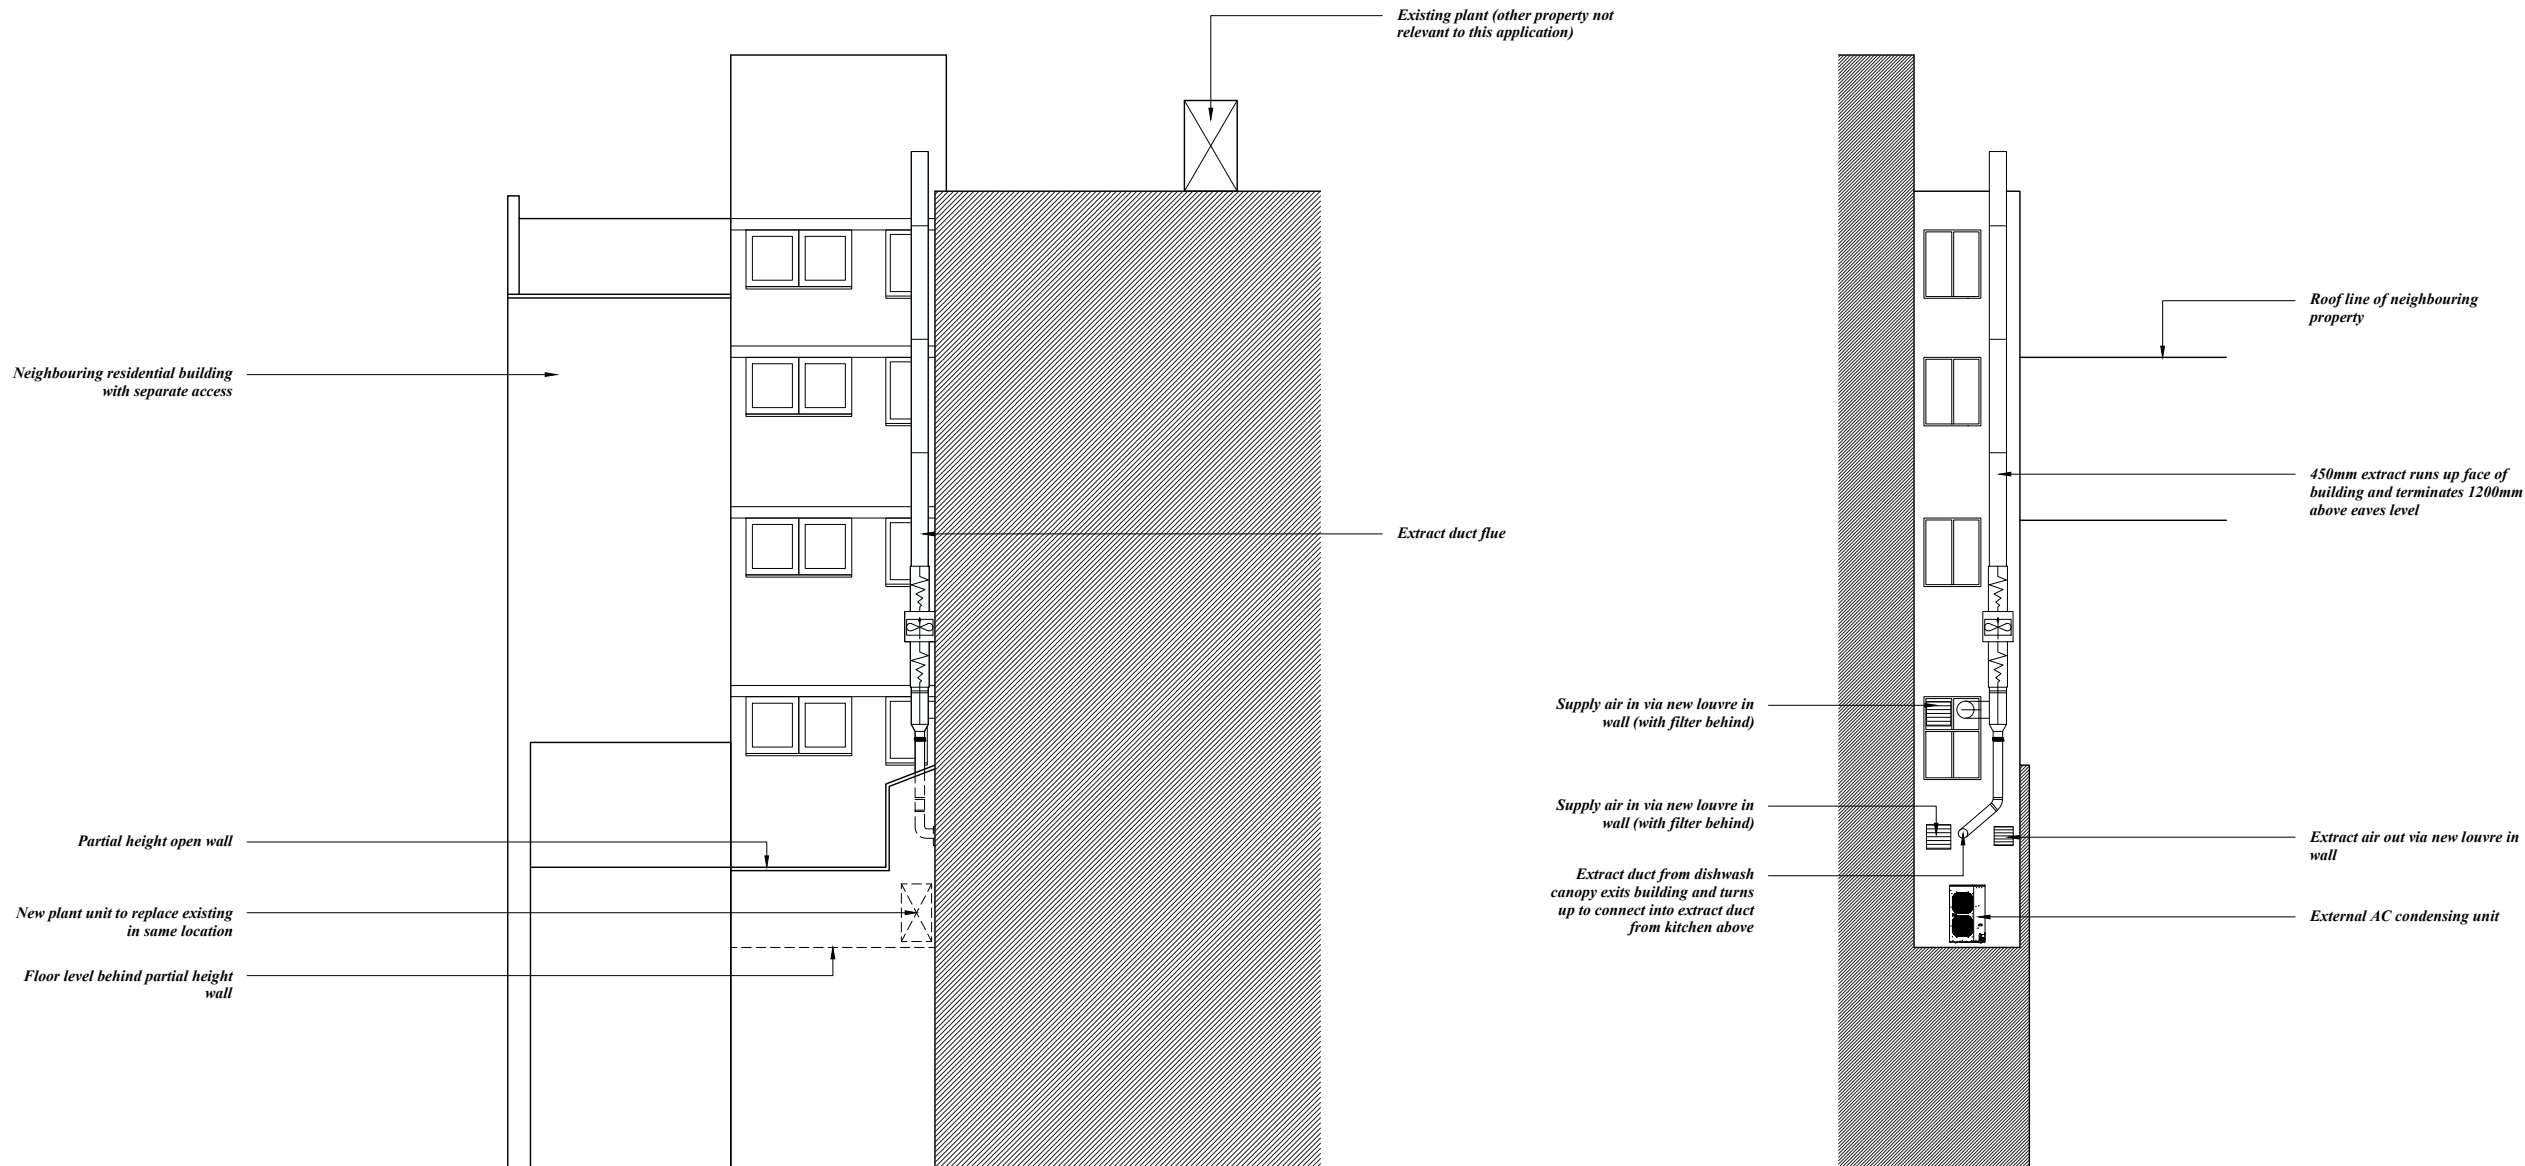

101 Architecture+Design
First Floor, 108c Stokes
Croft, St Pauls, Bristol,
BS1 3RU, UK.

WatchHouse.
36 Malby Street, London,
SE1 3PA, UK

Project Address
Ground Floor, 1-3
Denmark Street, Soho,
London, WC2H 8LP,
UK

Drawing Submissions

14.12.20 Issued to Planning Office N/A Not applicable

Notes

Project Reference

166.2020

Project Title

Watch House, 1-3 Denmark Street

Drawing Number.

101_DRG_A3.6

Drawing Title.

Rear elevations

Drawing Revision Status.

N/A

Project Status.

Pre-Start

Drawing Scale.

1:20 at iso A3

Drawing Submission Date.

14th December 2020